



1 front elevation (east)

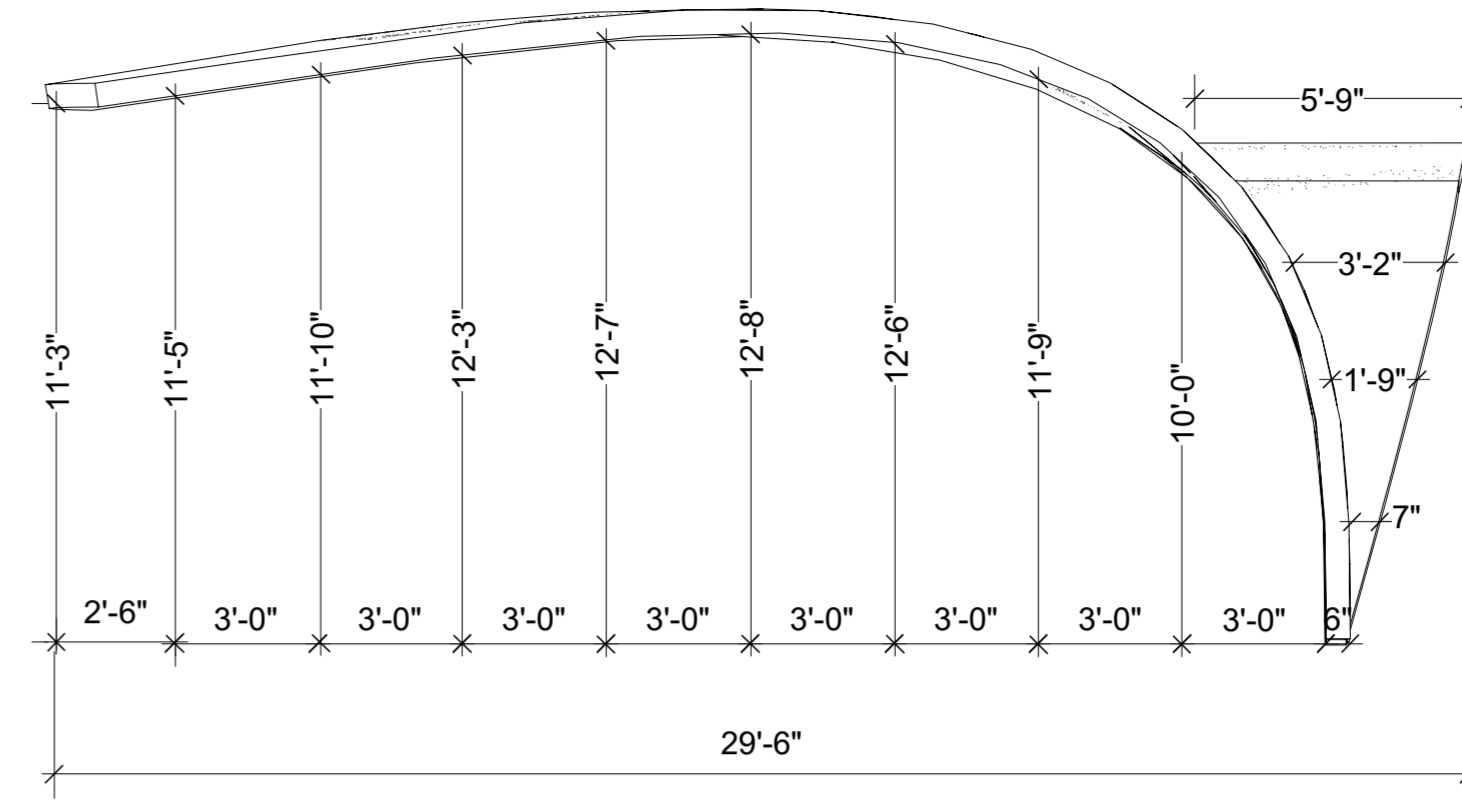

2 south elevation

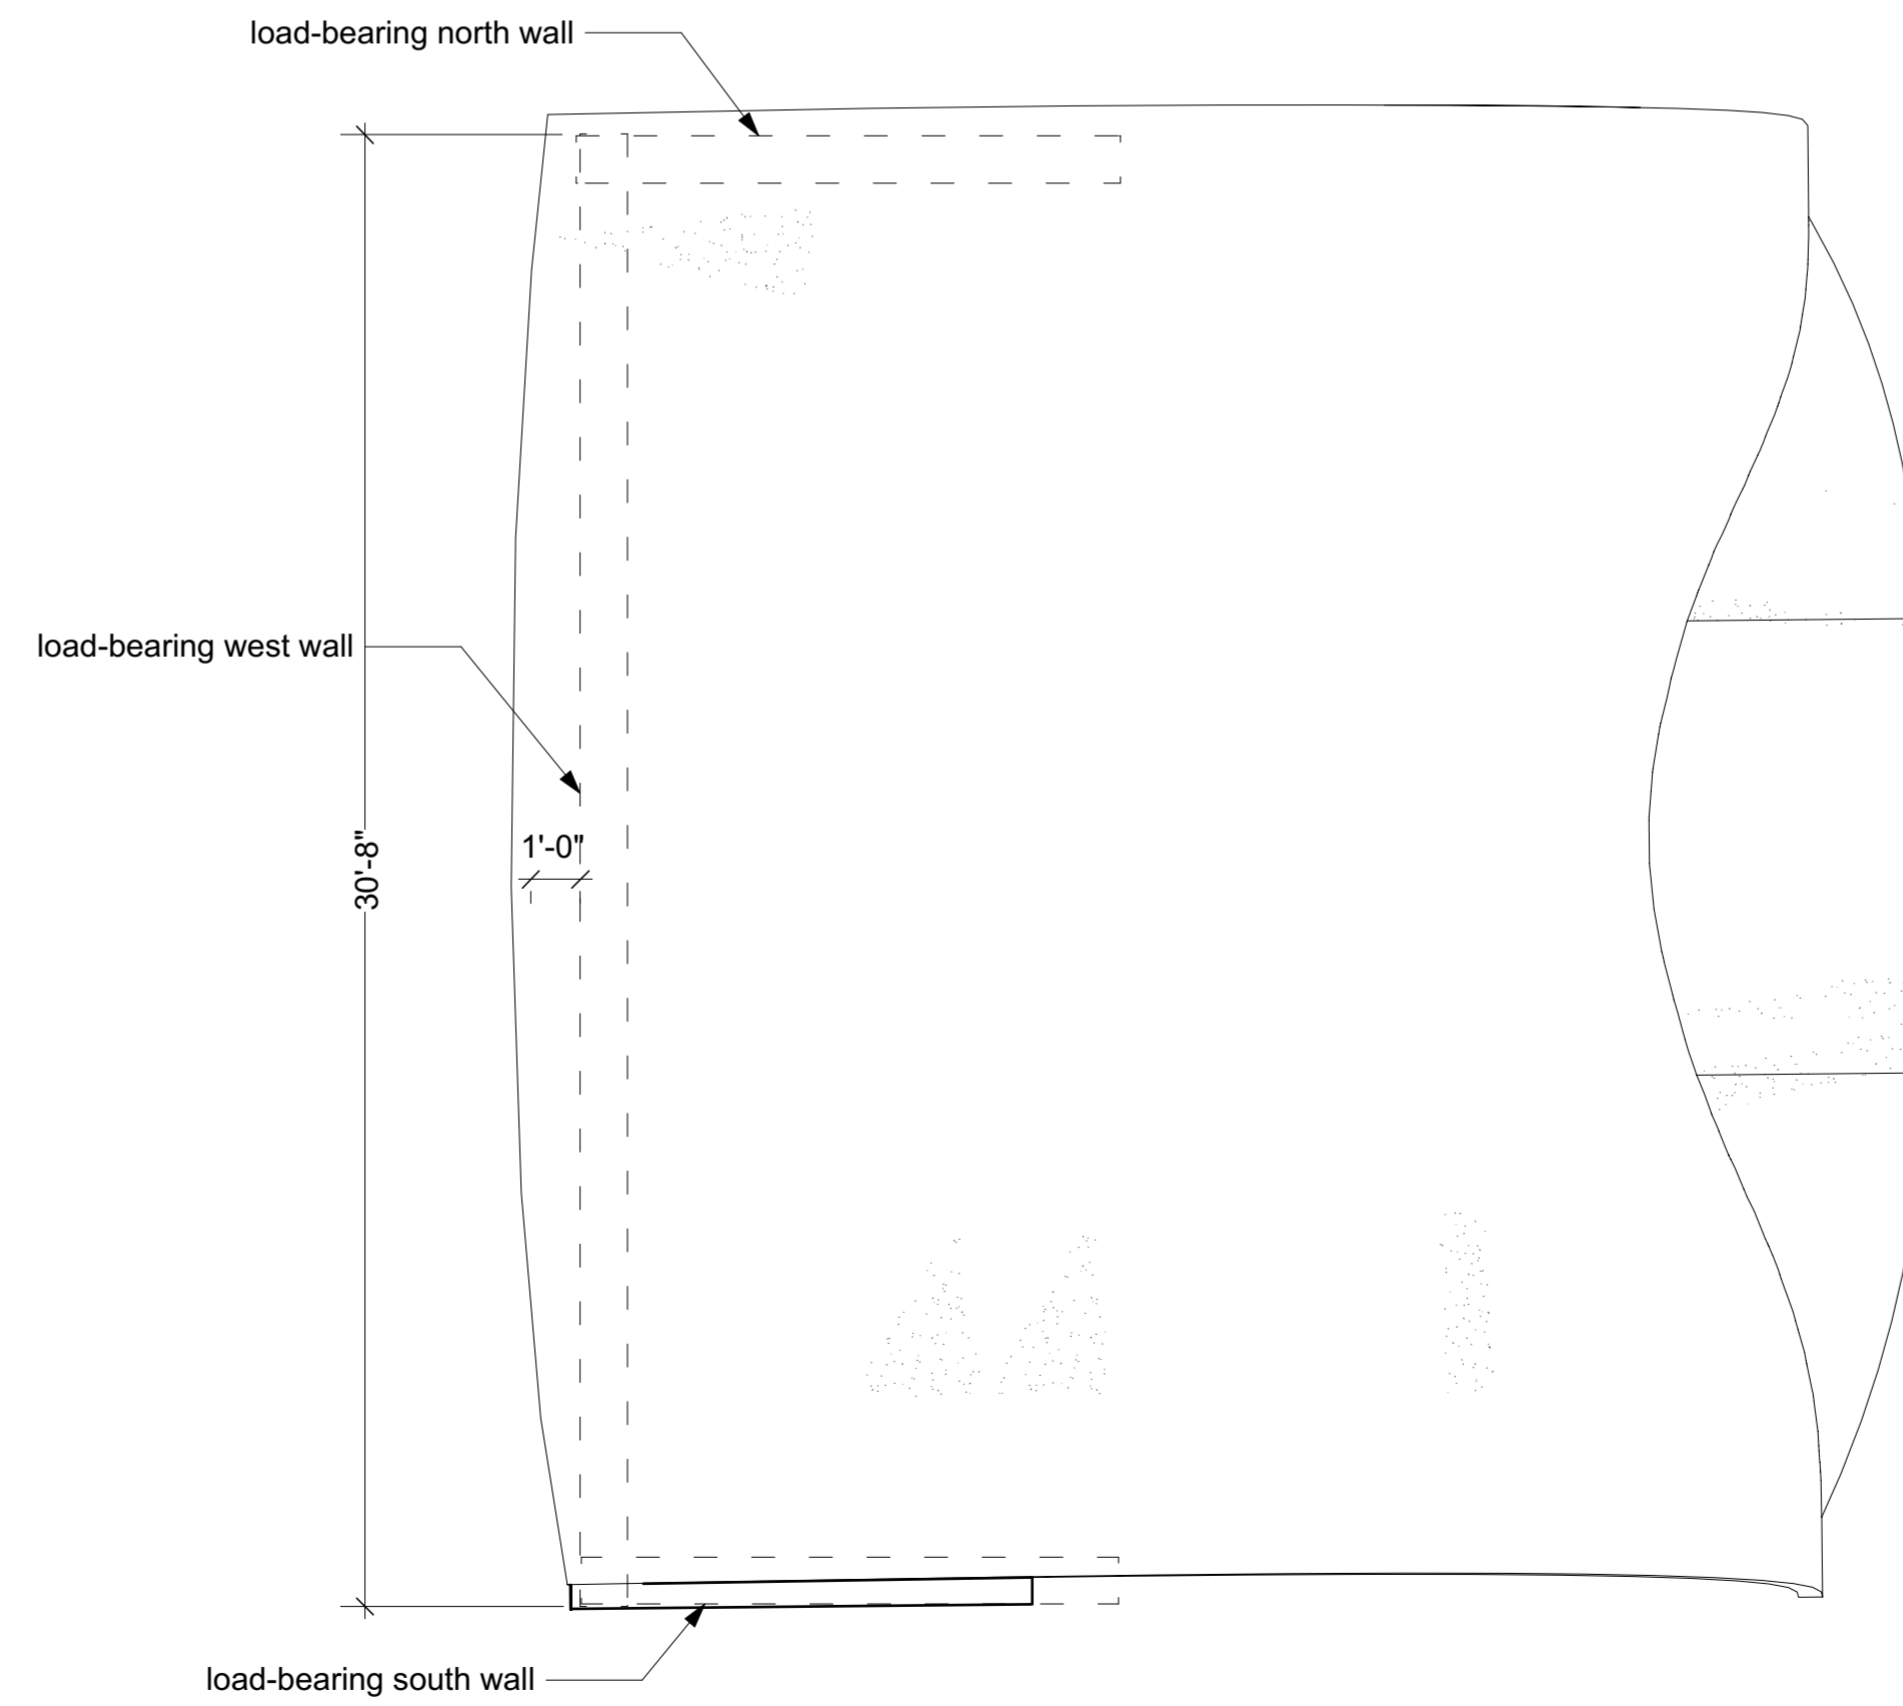

3 Kitchen roof plan