

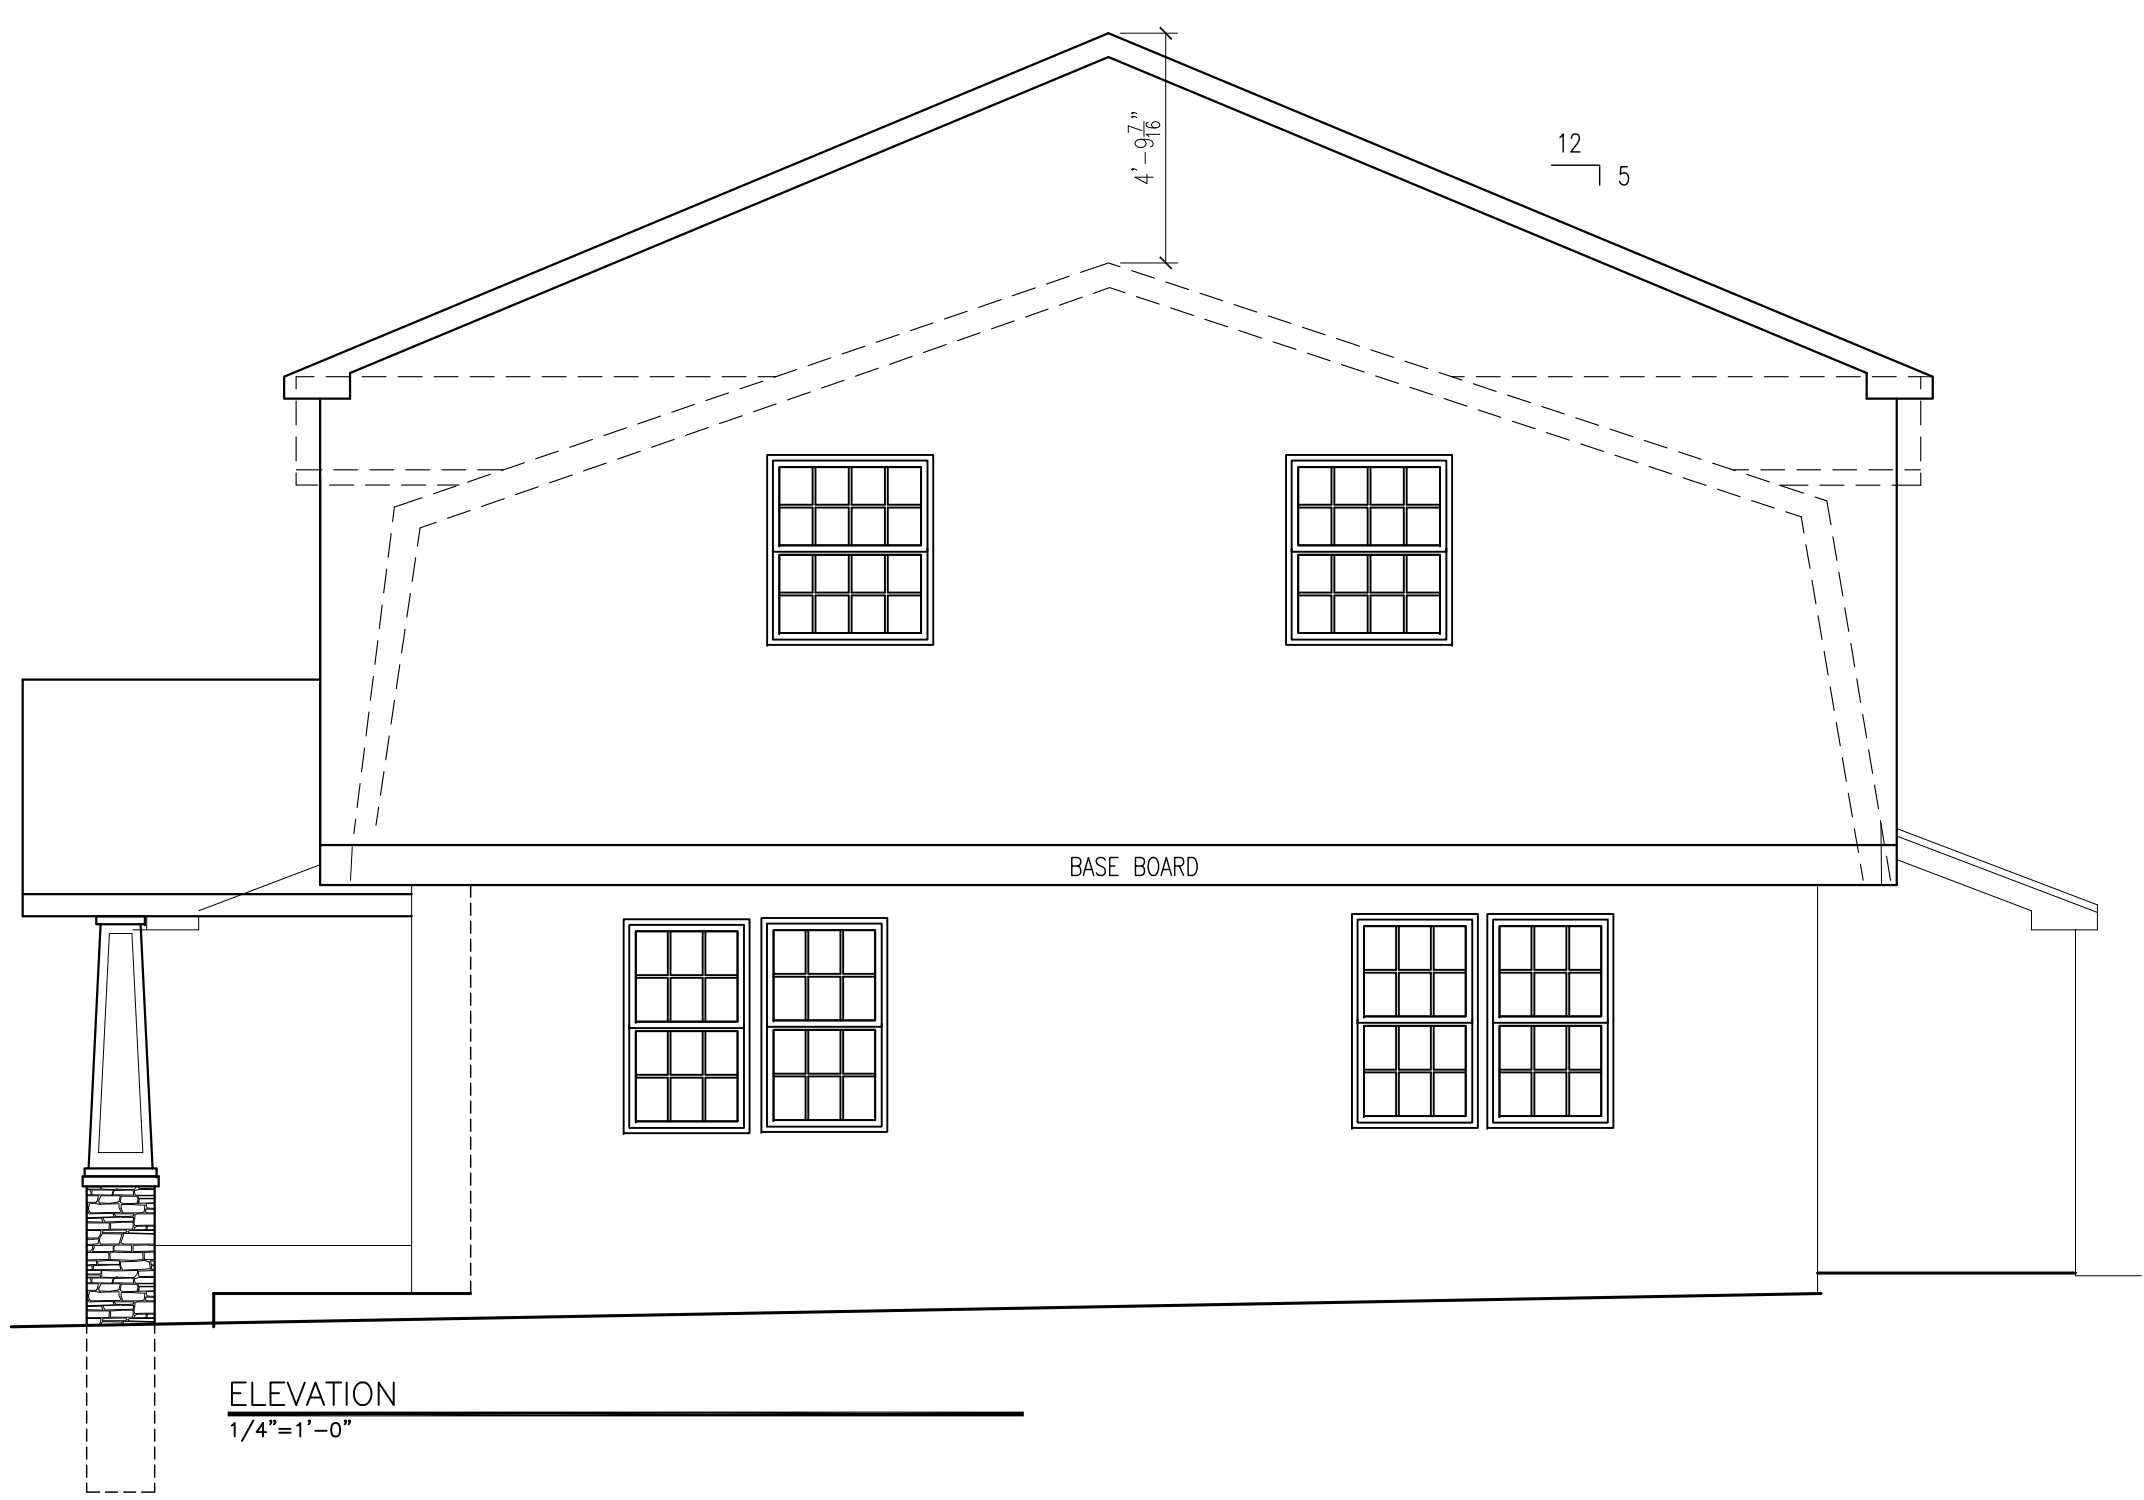


R Q P N M L K J H G F E D C B A

REVISIONS	
11	
10	
9	
8	
7	
6	
5	
4	
3	
2	
1	

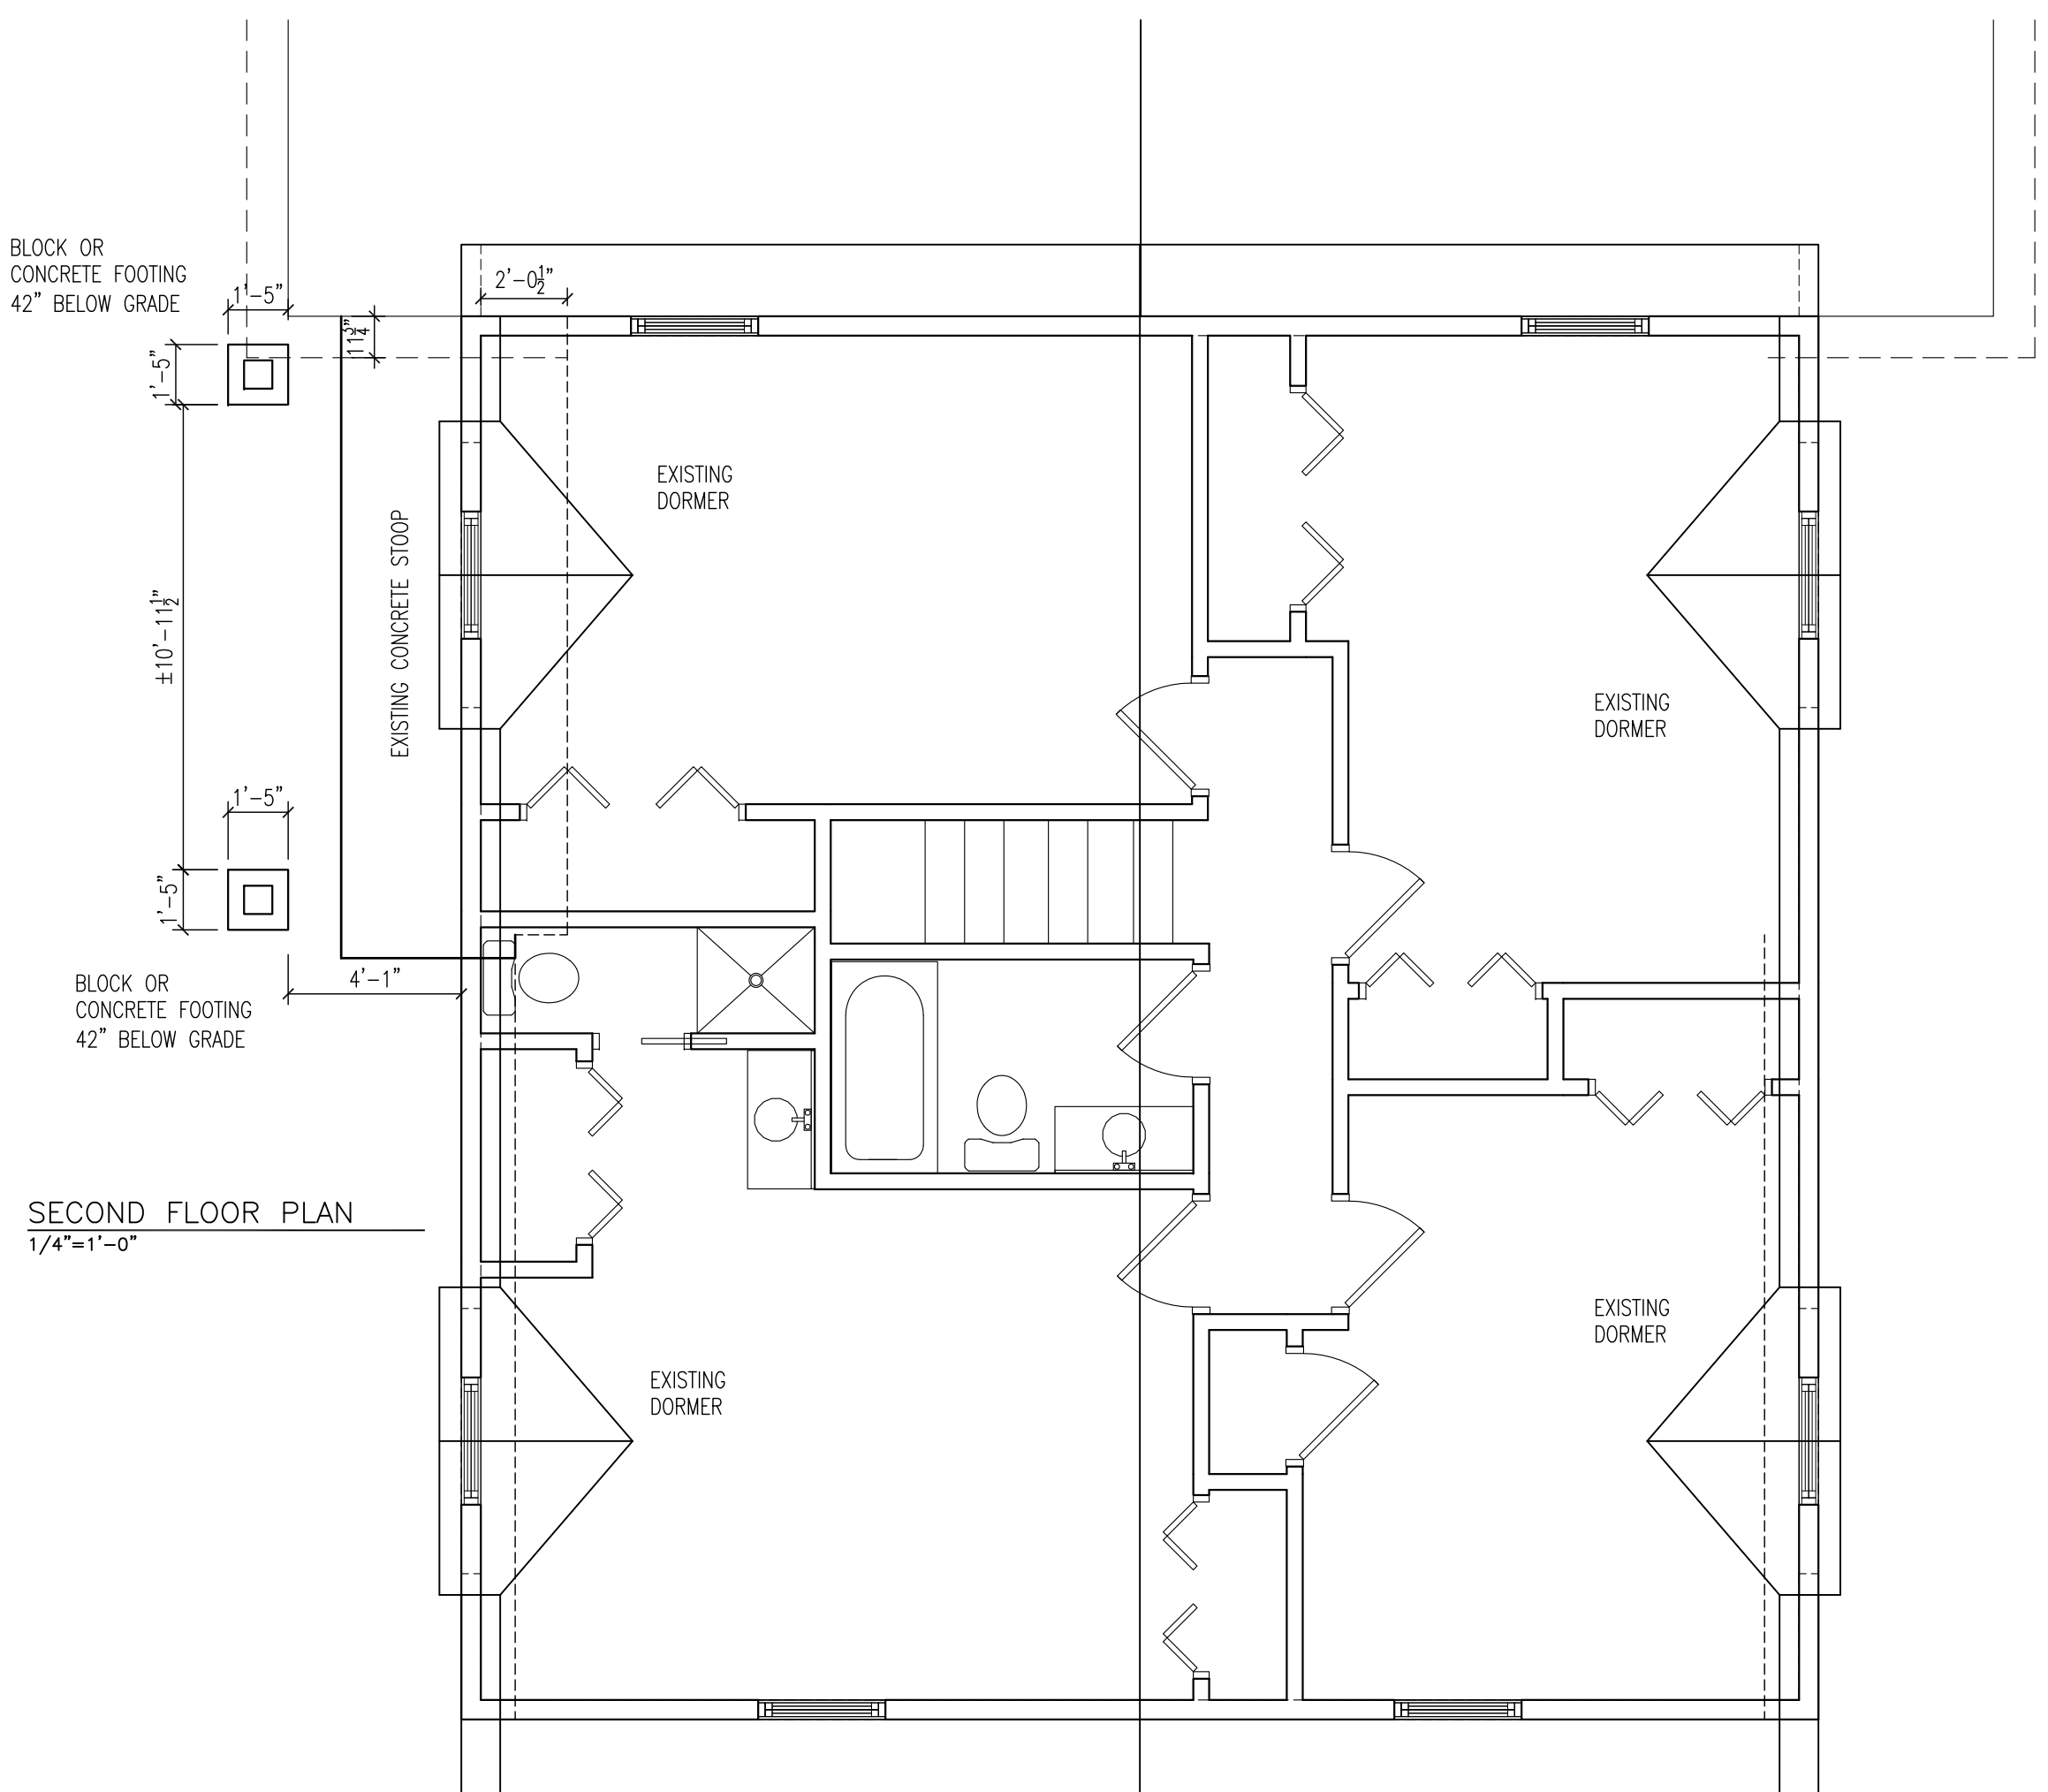

FOOTING 42" BELOW GRADE

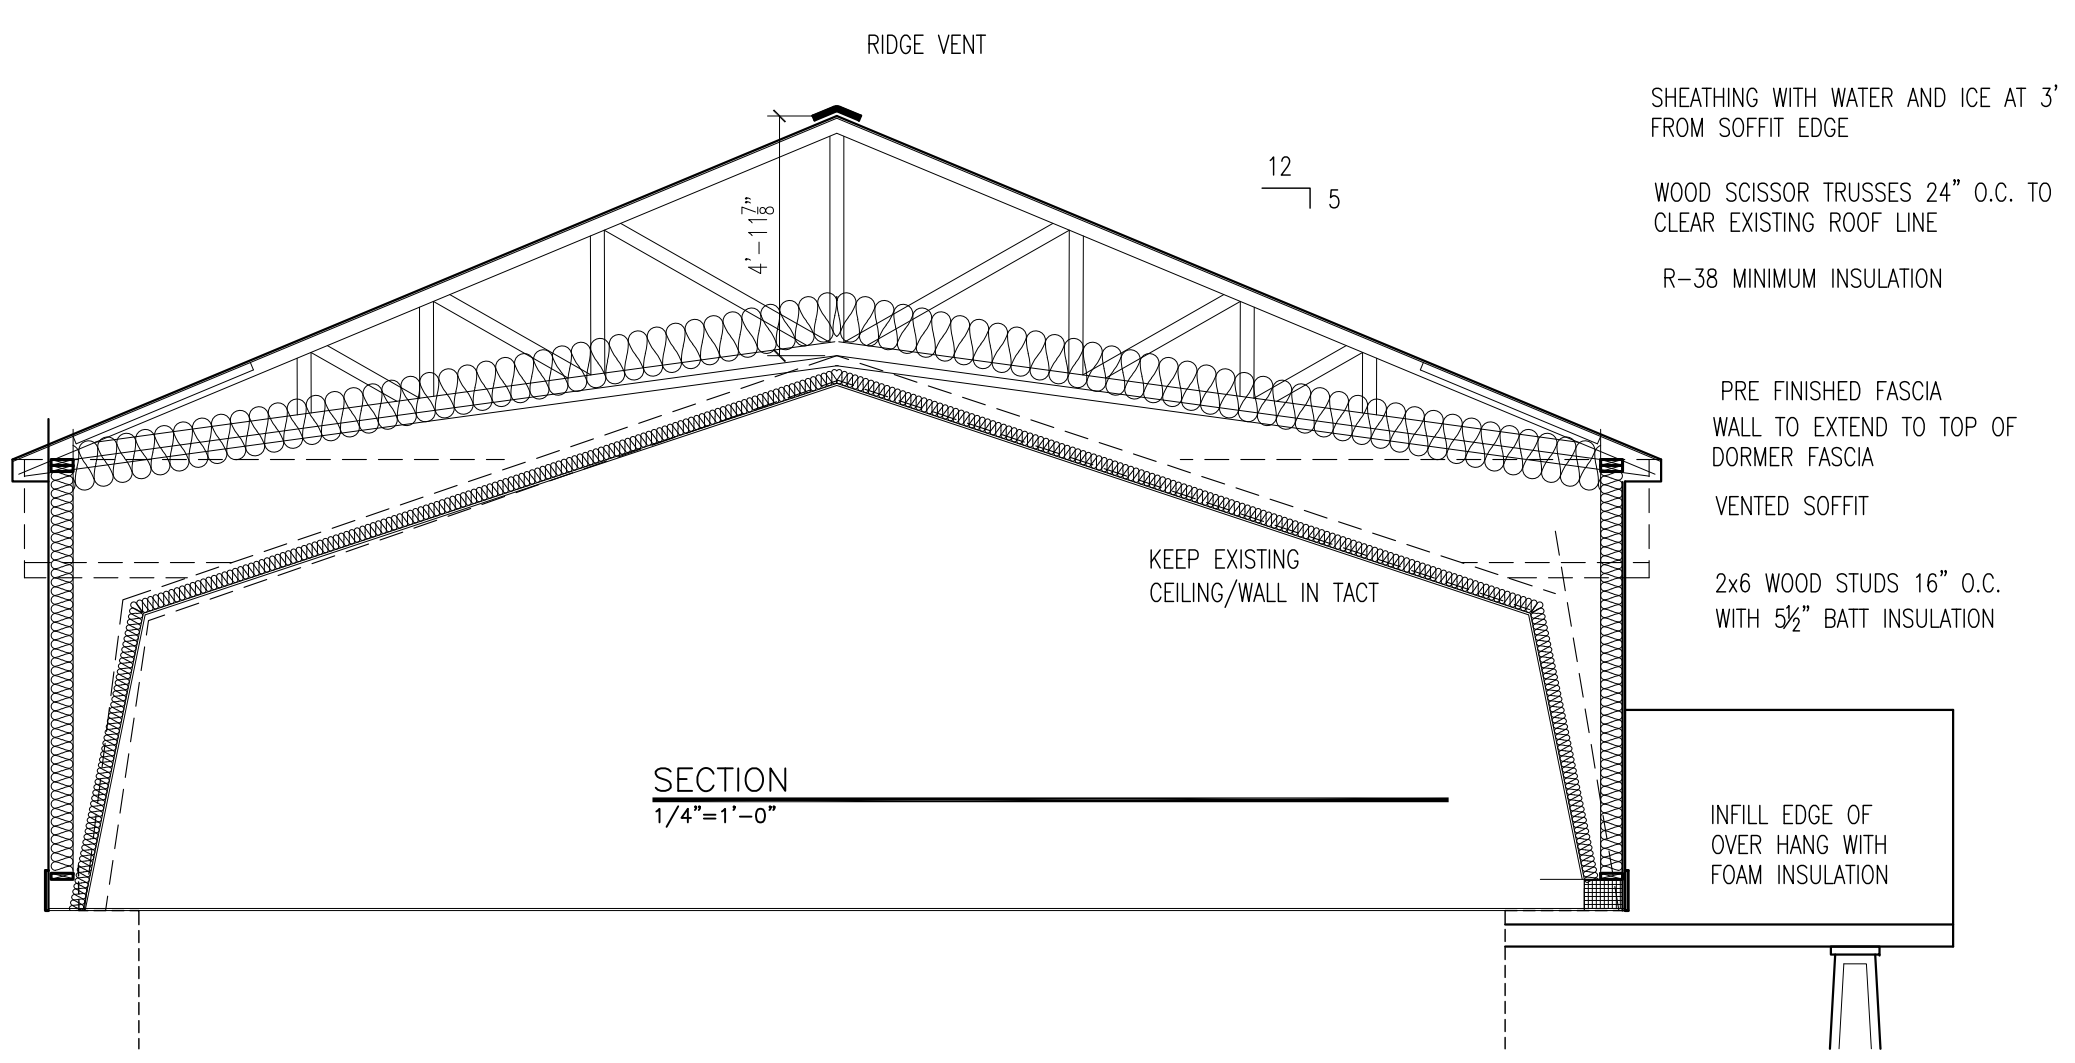

SWANSON DESIGN STUDIOS
329 E. CESAR E. CHAVEZ AVE. ARCHITECTURE
LANSING, MICHIGAN 48906 DESIGN
WWW.SWANSONDESIGN.COM
PH: (517) 482-9039 INTERIOR
FAX: (517) 482-9290 ARCHITECTURE

DATE:
8/8/2019
JOB NUMBER:
2019.014
SHEET NUMBER:
A2

R Q P N M L K J H G F E D C B A