



- LEGENDS:
 BT = BUFFER TANK
 WHC = WALL HUNG COMBI
 FSC = FLOOR STANDING COMBI

SEE MECHANICAL PLANS FOR MODEL INFORMATIONS

CELLAR FLOOR PLAN

SCALE: 3/16" = 1'-0"

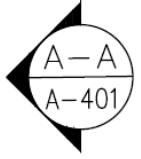


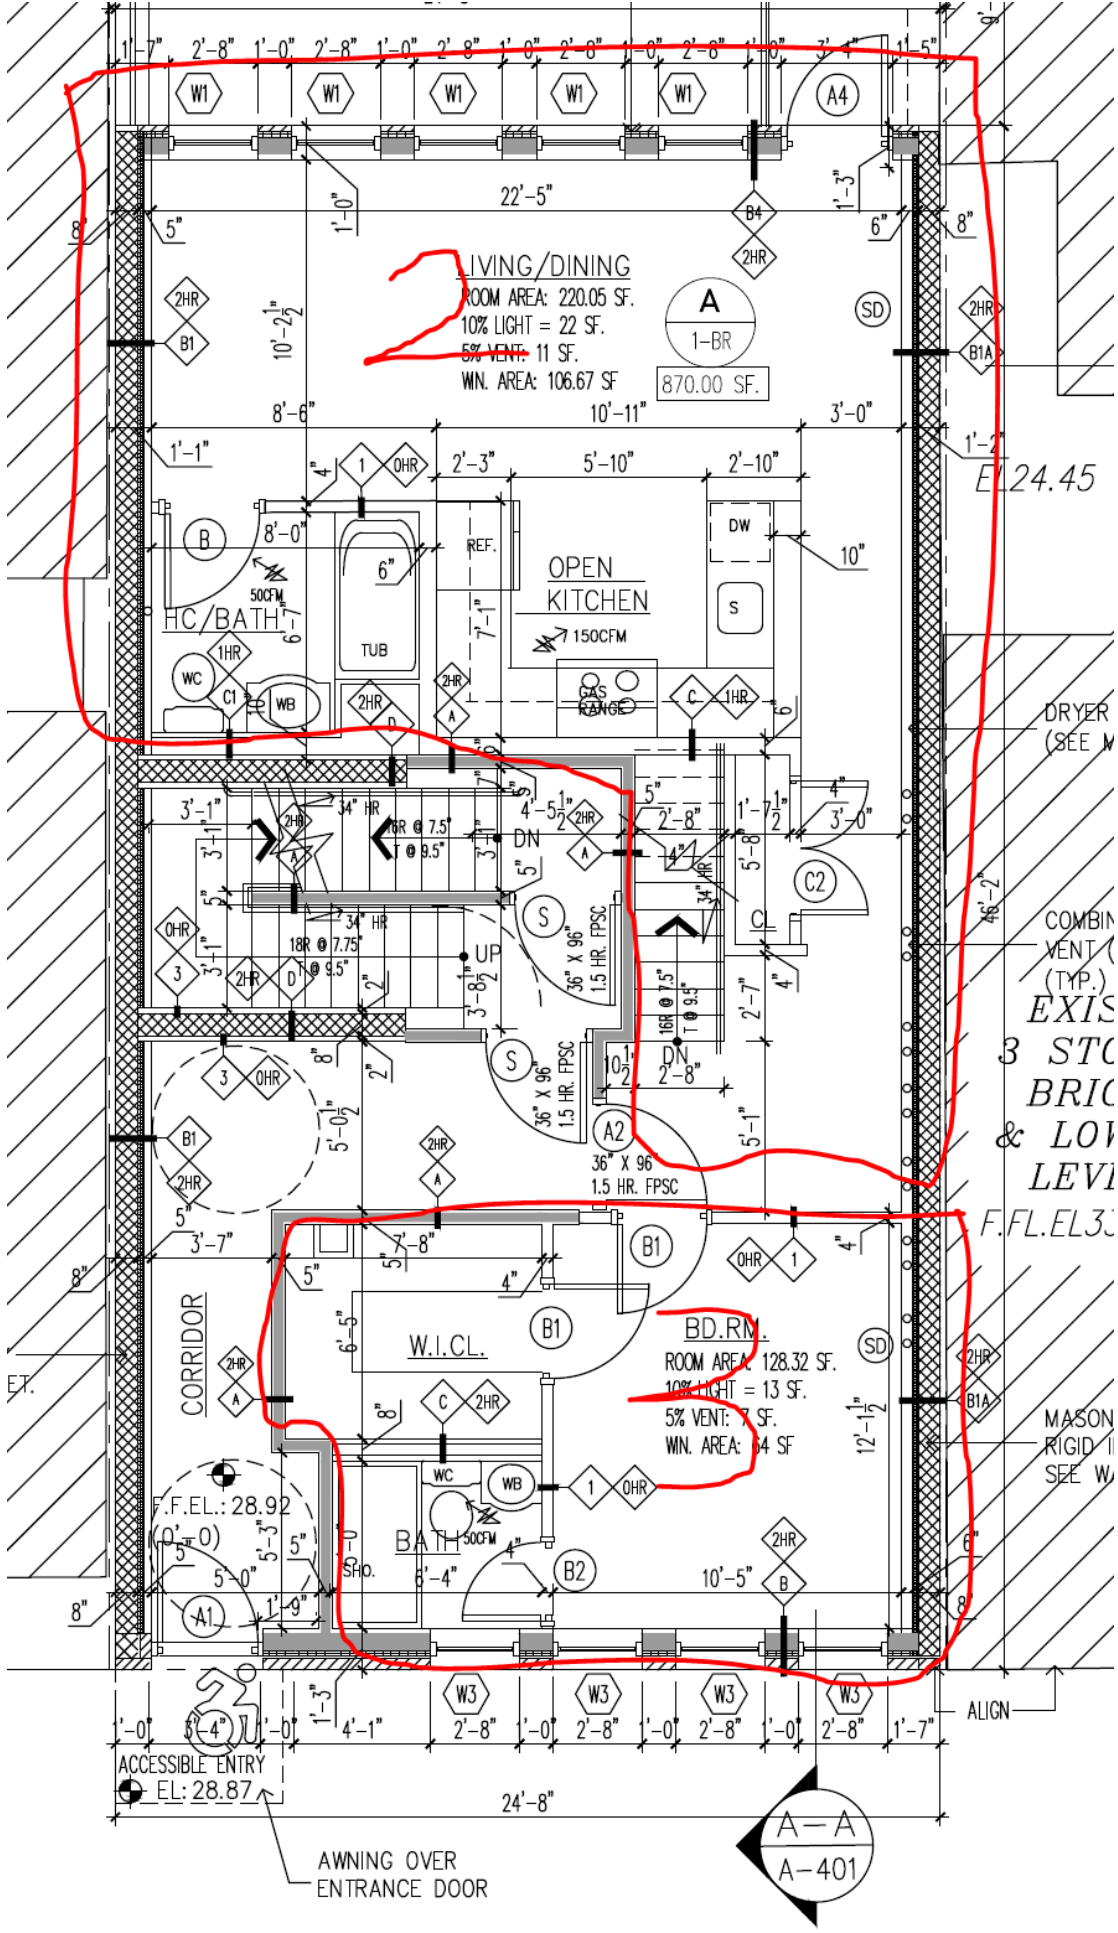

FIRST FLOOR PLAN

SCALE: 3/16"=1'-0"



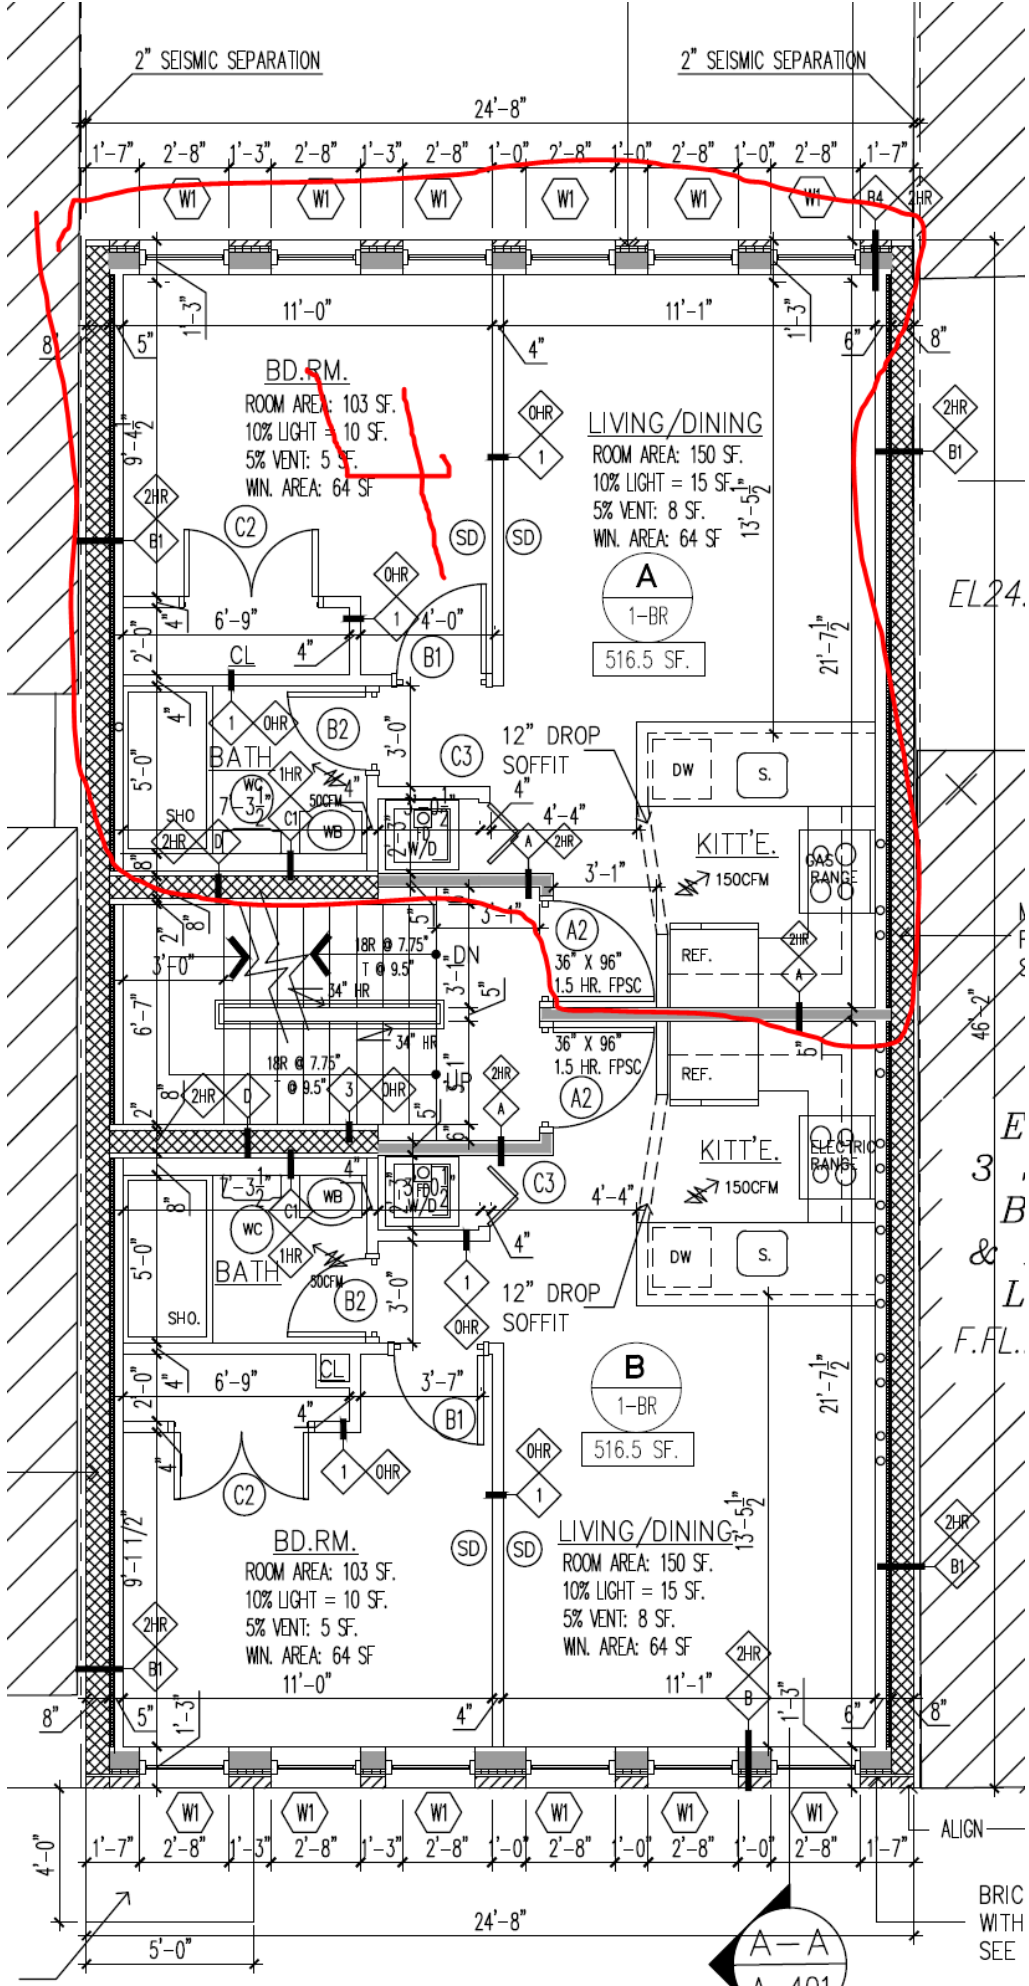

BD.RM.

ROOM AREA: 103 SF.
 10% LIGHT = 10 SF.
 5% VENT: 5 SF.
 WIN. AREA: 64 SF

LIVING/DINING

ROOM AREA: 150 SF.
 10% LIGHT = 15 SF.
 5% VENT: 8 SF.
 WIN. AREA: 64 SF

BATH

KITT'E.

BATH

KITT'E.

BD.RM.

ROOM AREA: 103 SF.
 10% LIGHT = 10 SF.
 5% VENT: 5 SF.
 WIN. AREA: 64 SF

LIVING/DINING

ROOM AREA: 150 SF.
 10% LIGHT = 15 SF.
 5% VENT: 8 SF.
 WIN. AREA: 64 SF

A
 1-BR
 516.5 SF.

B
 1-BR
 516.5 SF.

EL24.

E
 3
 B
 &
 L
 F.FL.

A-A
 A-401

BRIC
 WITH
 SEE



