

Footprint of house to remain unchanged.  
Garage is existing and will remain unchanged.

Notes:

First Floor

SHEET TITLE:

6446 McCune Ave.

PROJECT DESCRIPTION:

Shayne Schröder

DRAWINGS PROVIDED BY:

DATE:

Nov. 2020

SCALE:


1/4" = 1'

SHEET:

A-2

# First Floor

Scale: 1/4" = 1'

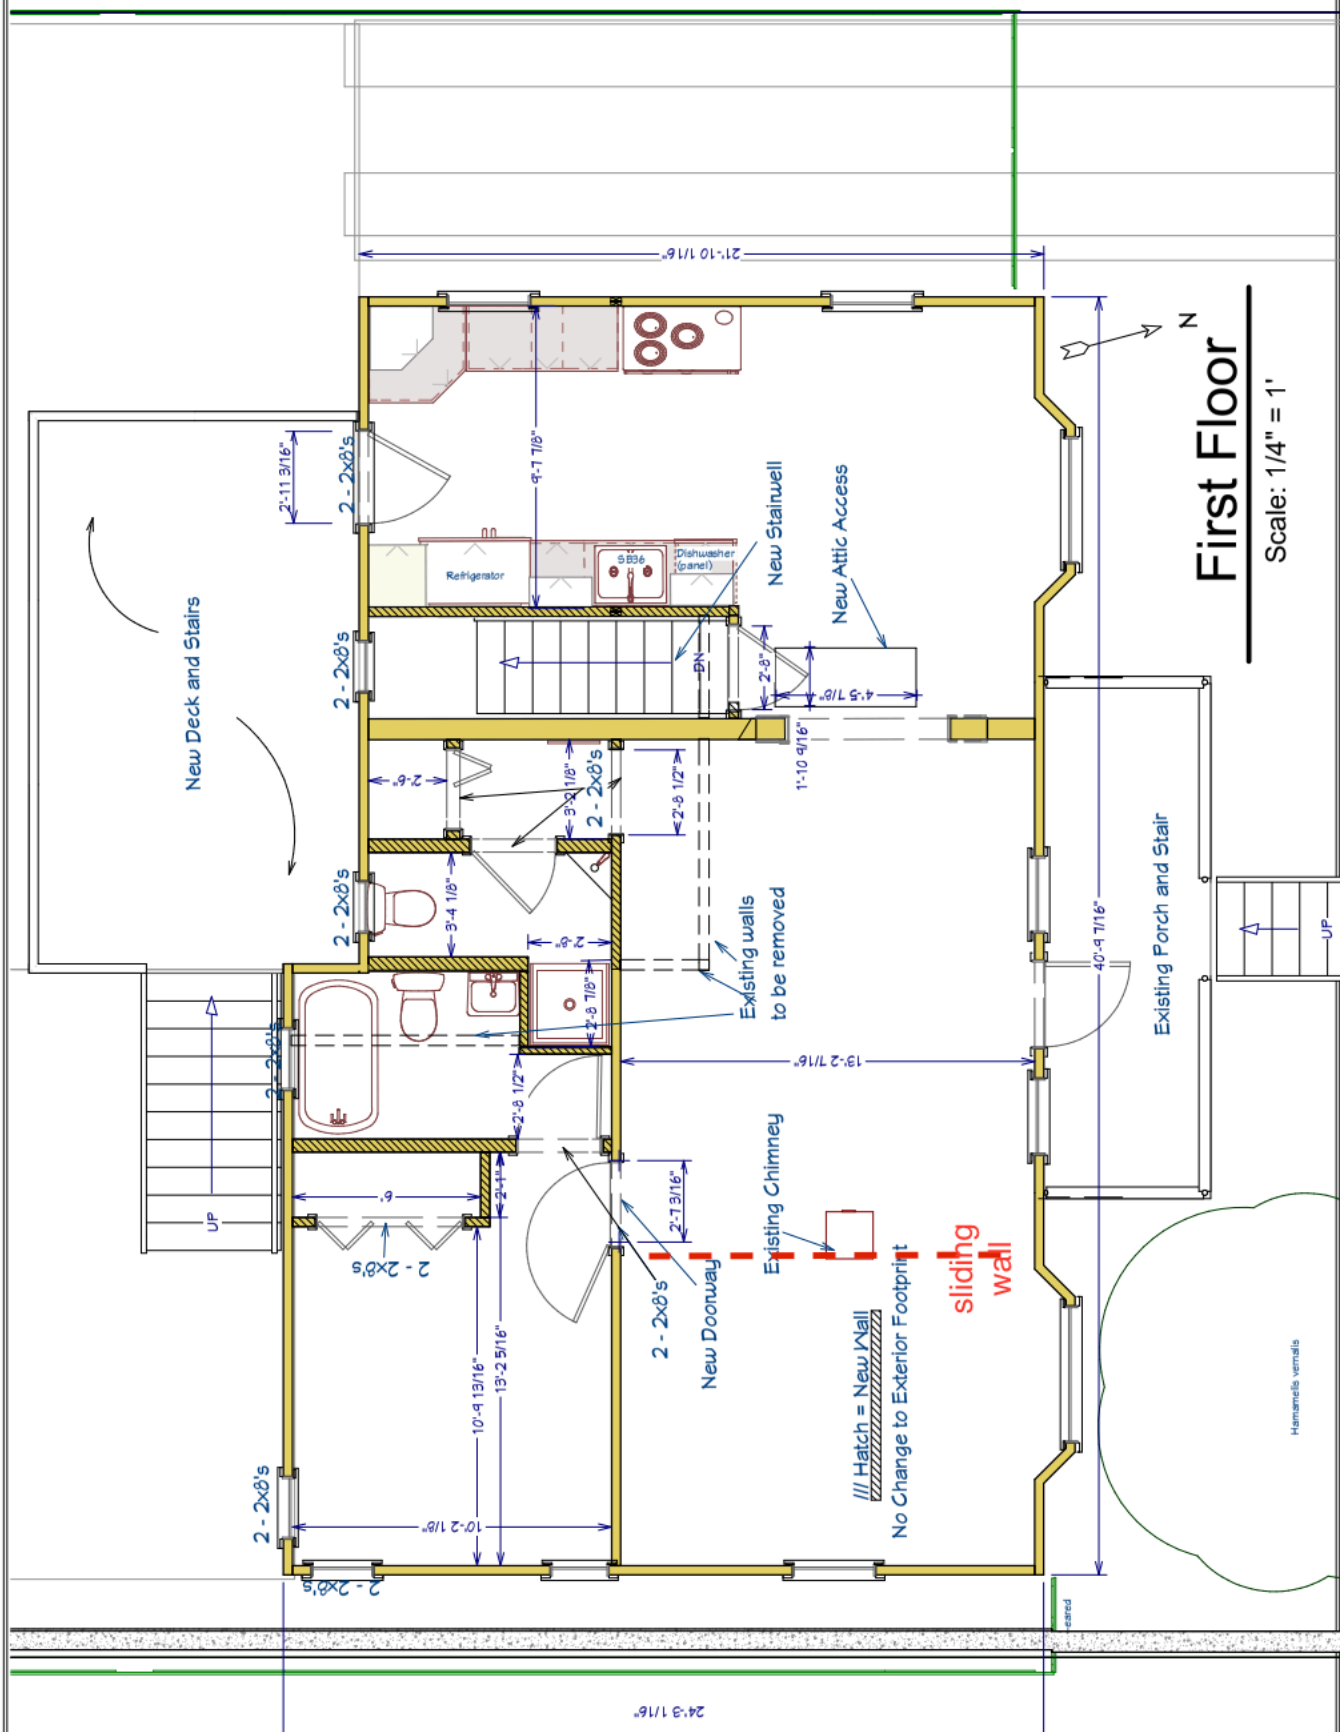

Hamamels vermafs