




Plan View

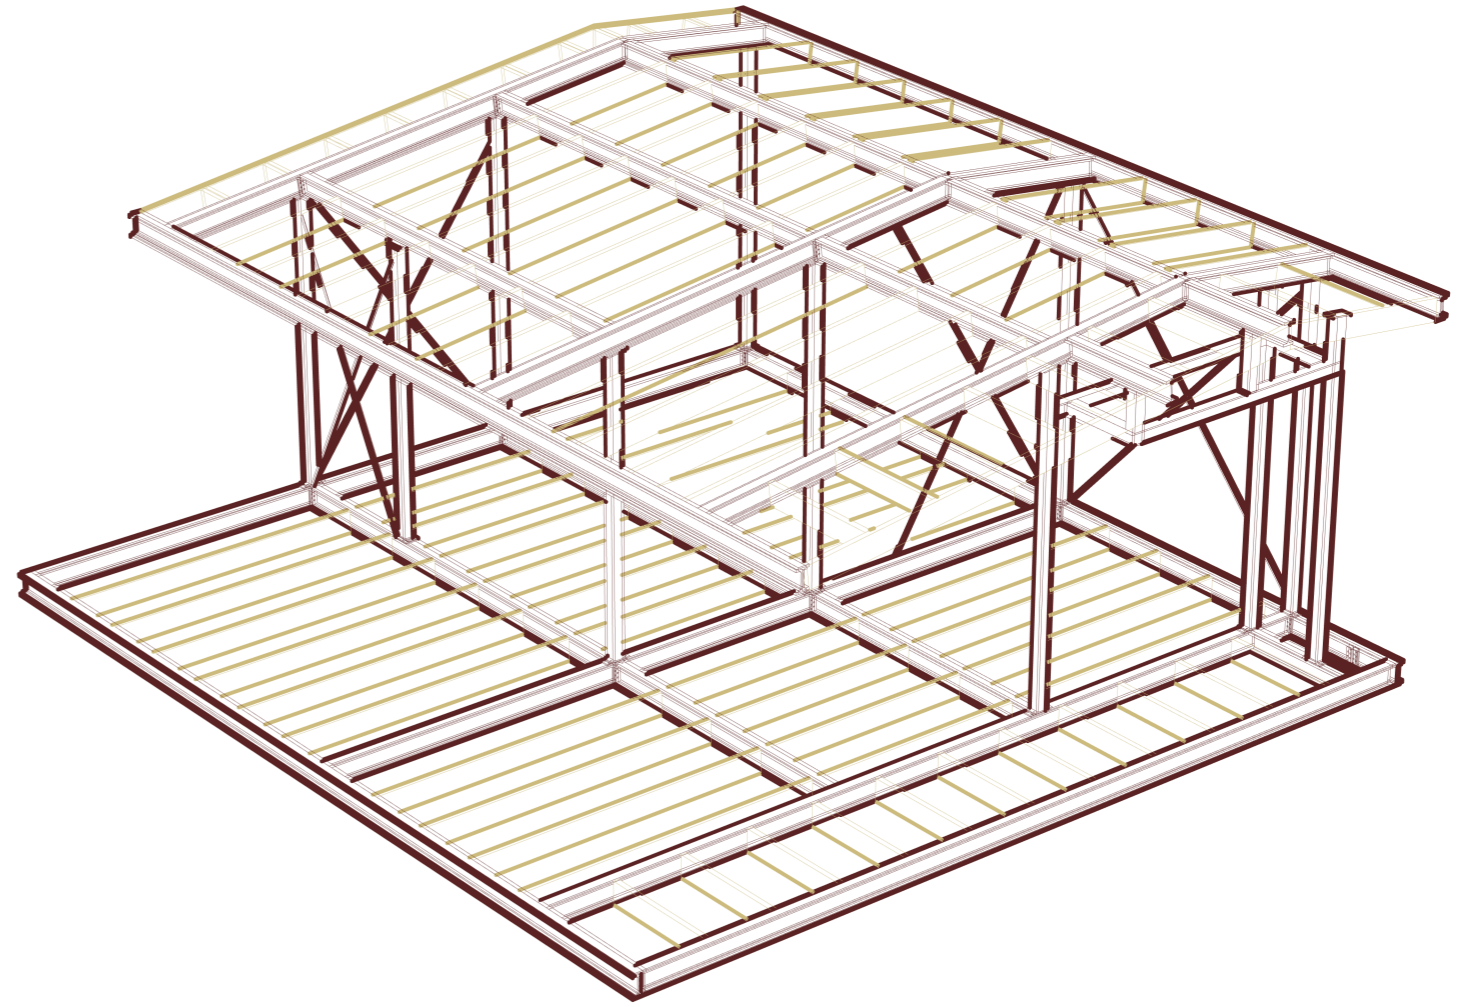

ISO View

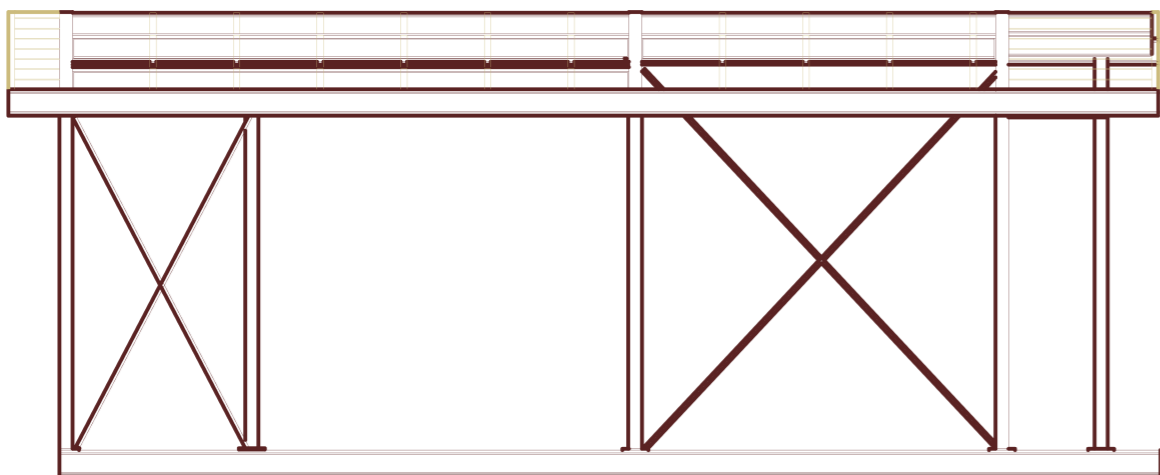

Front Elevation

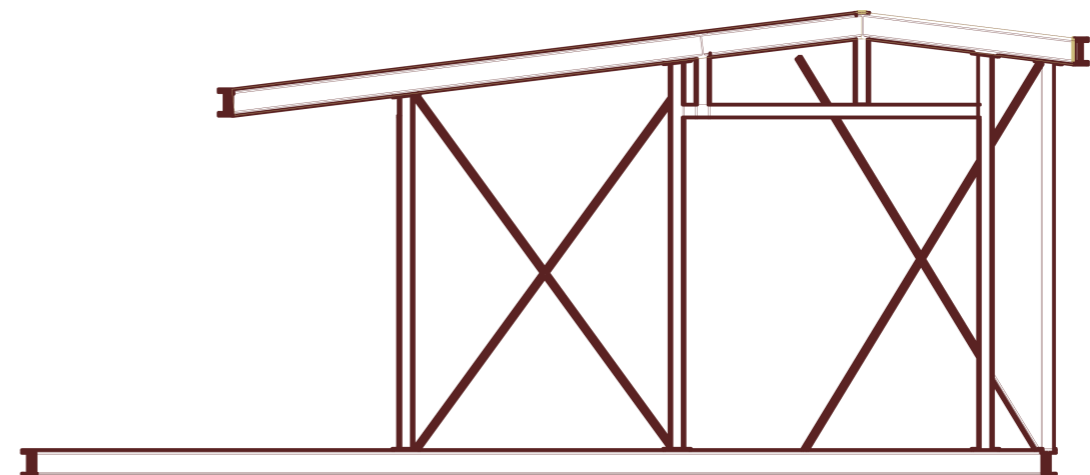

Side Elevation