


DISCLAIMER:
 Note: Details of the tubing bend radius have been simplified for clarity. Consult tubing manufacturer for specific bend radius recommendations.

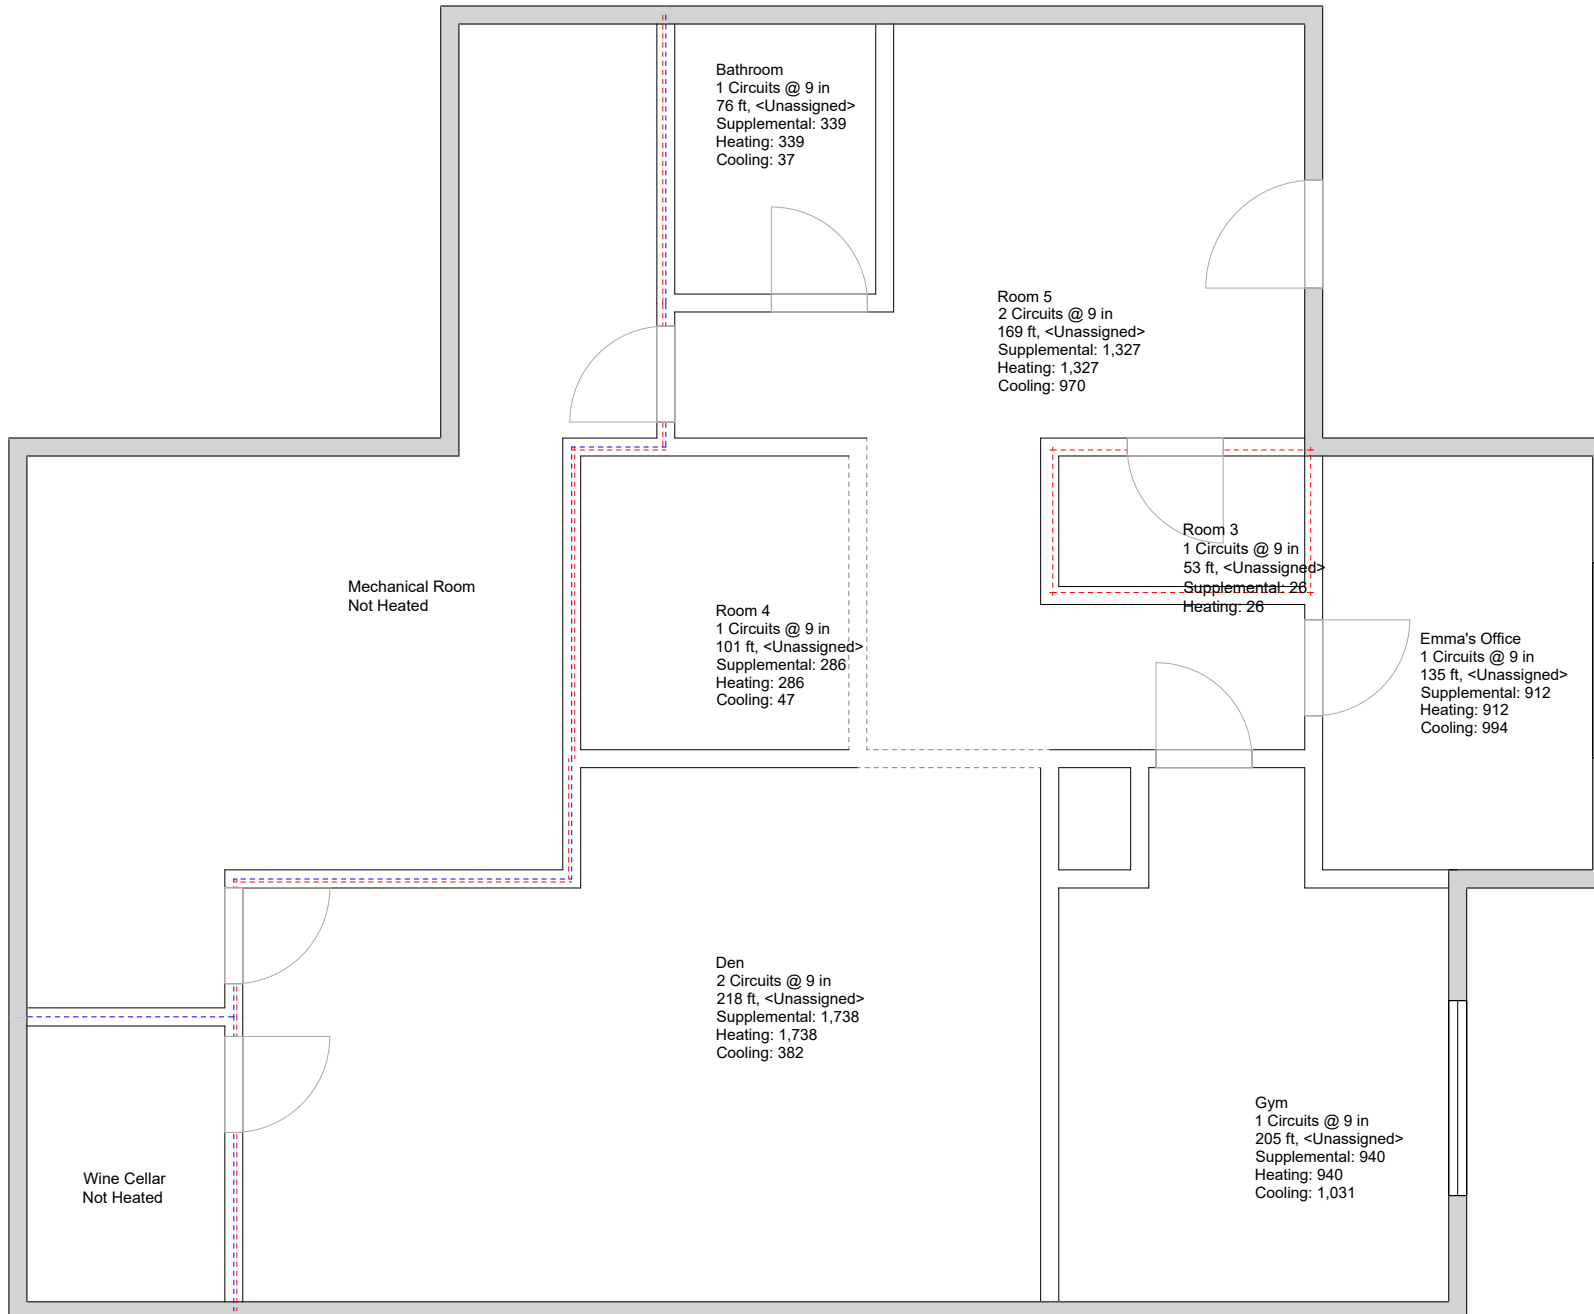

PROJECT:
Post Office Road

CUSTOMER:

PROJECT NO.:
1

SCALE:
3/16"=1'

DRAWING NAME:
Basement


DRAWN BY:

DATE:
9/27/2021

REVISIONS

No	Desc	Date

DISCLAIMER:
 Note: Details of the tubing bend radius have been simplified for clarity. Consult tubing manufacturer for specific bend radius recommendations.

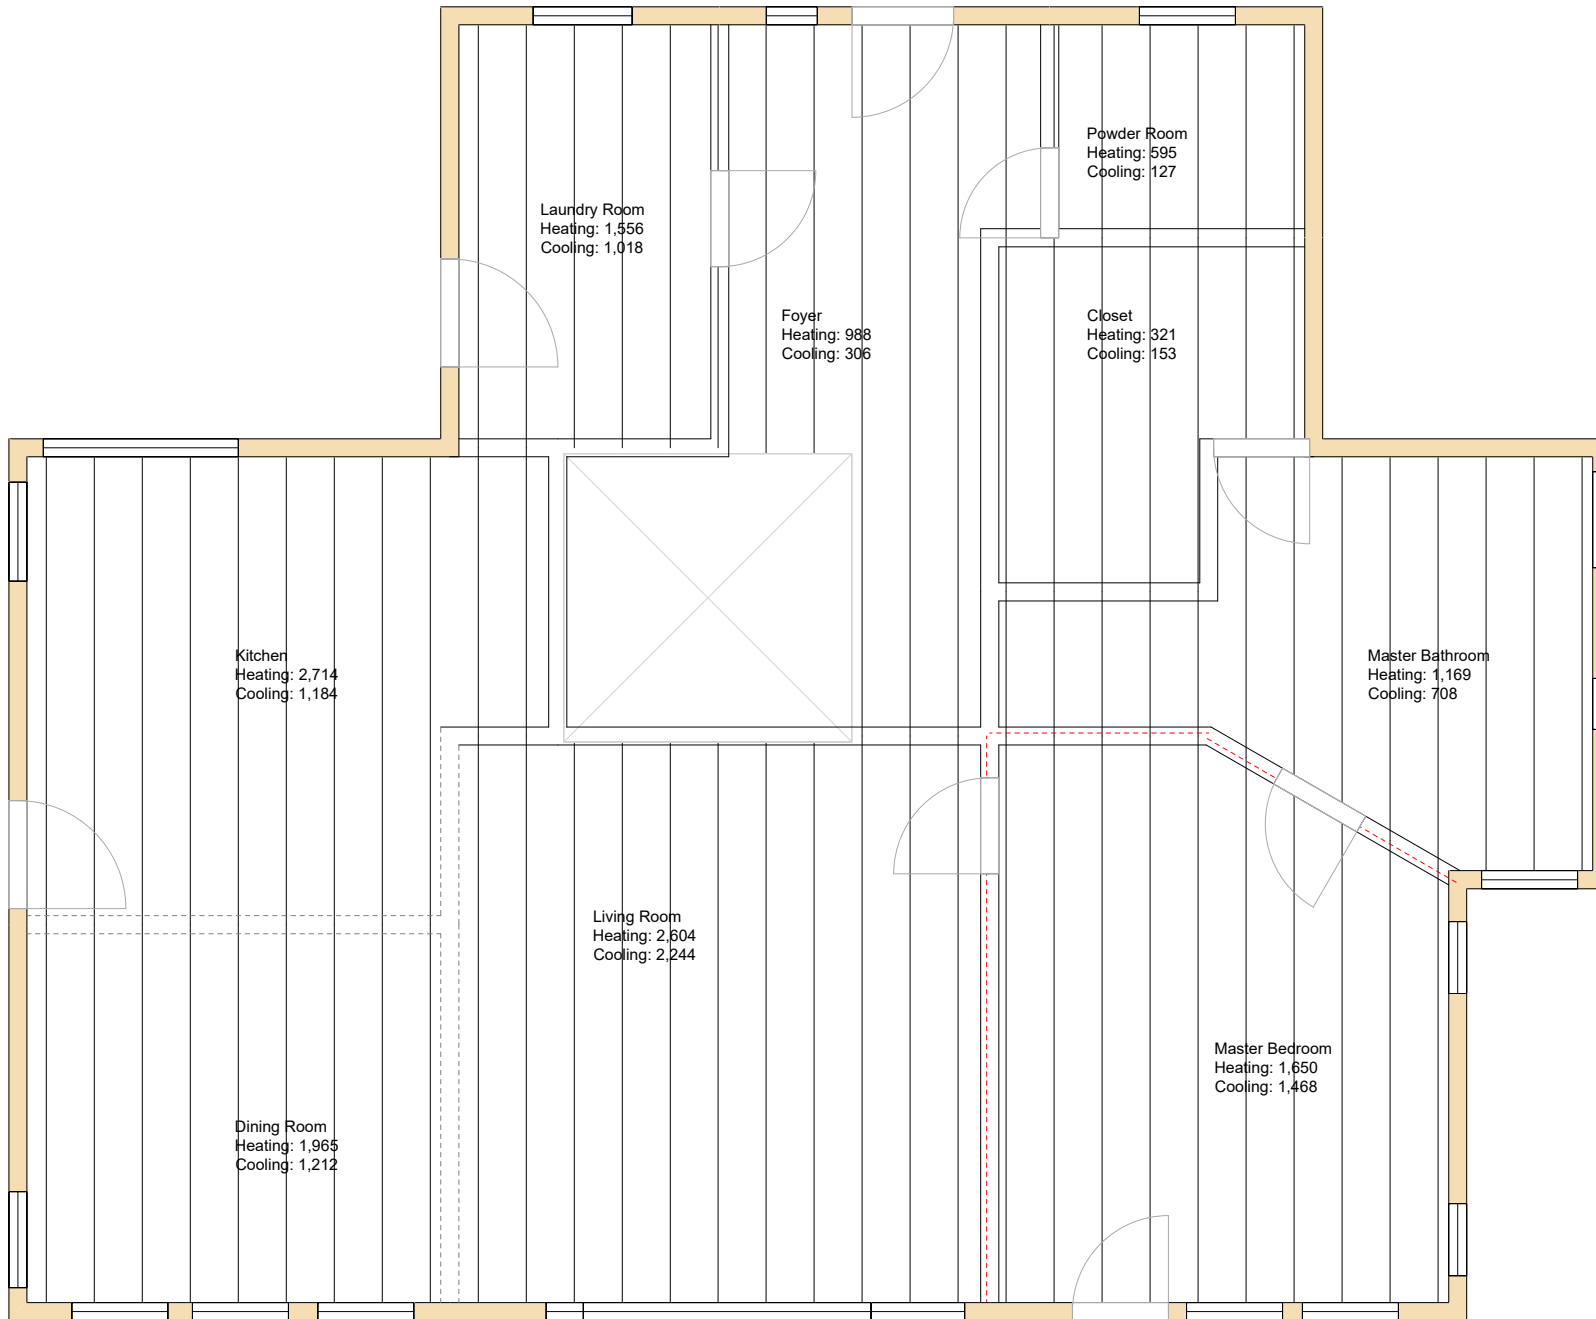

PROJECT:
Post Office Road

CUSTOMER:

PROJECT NO.:
1

SCALE:
3/16"=1'

DRAWING NAME:
Main Floor


DRAWN BY:

DATE:
9/27/2021

REVISIONS

No	Desc	Date

DISCLAIMER:
 Note: Details of the tubing bend radius have been simplified for clarity. Consult tubing manufacturer for specific bend radius recommendations.

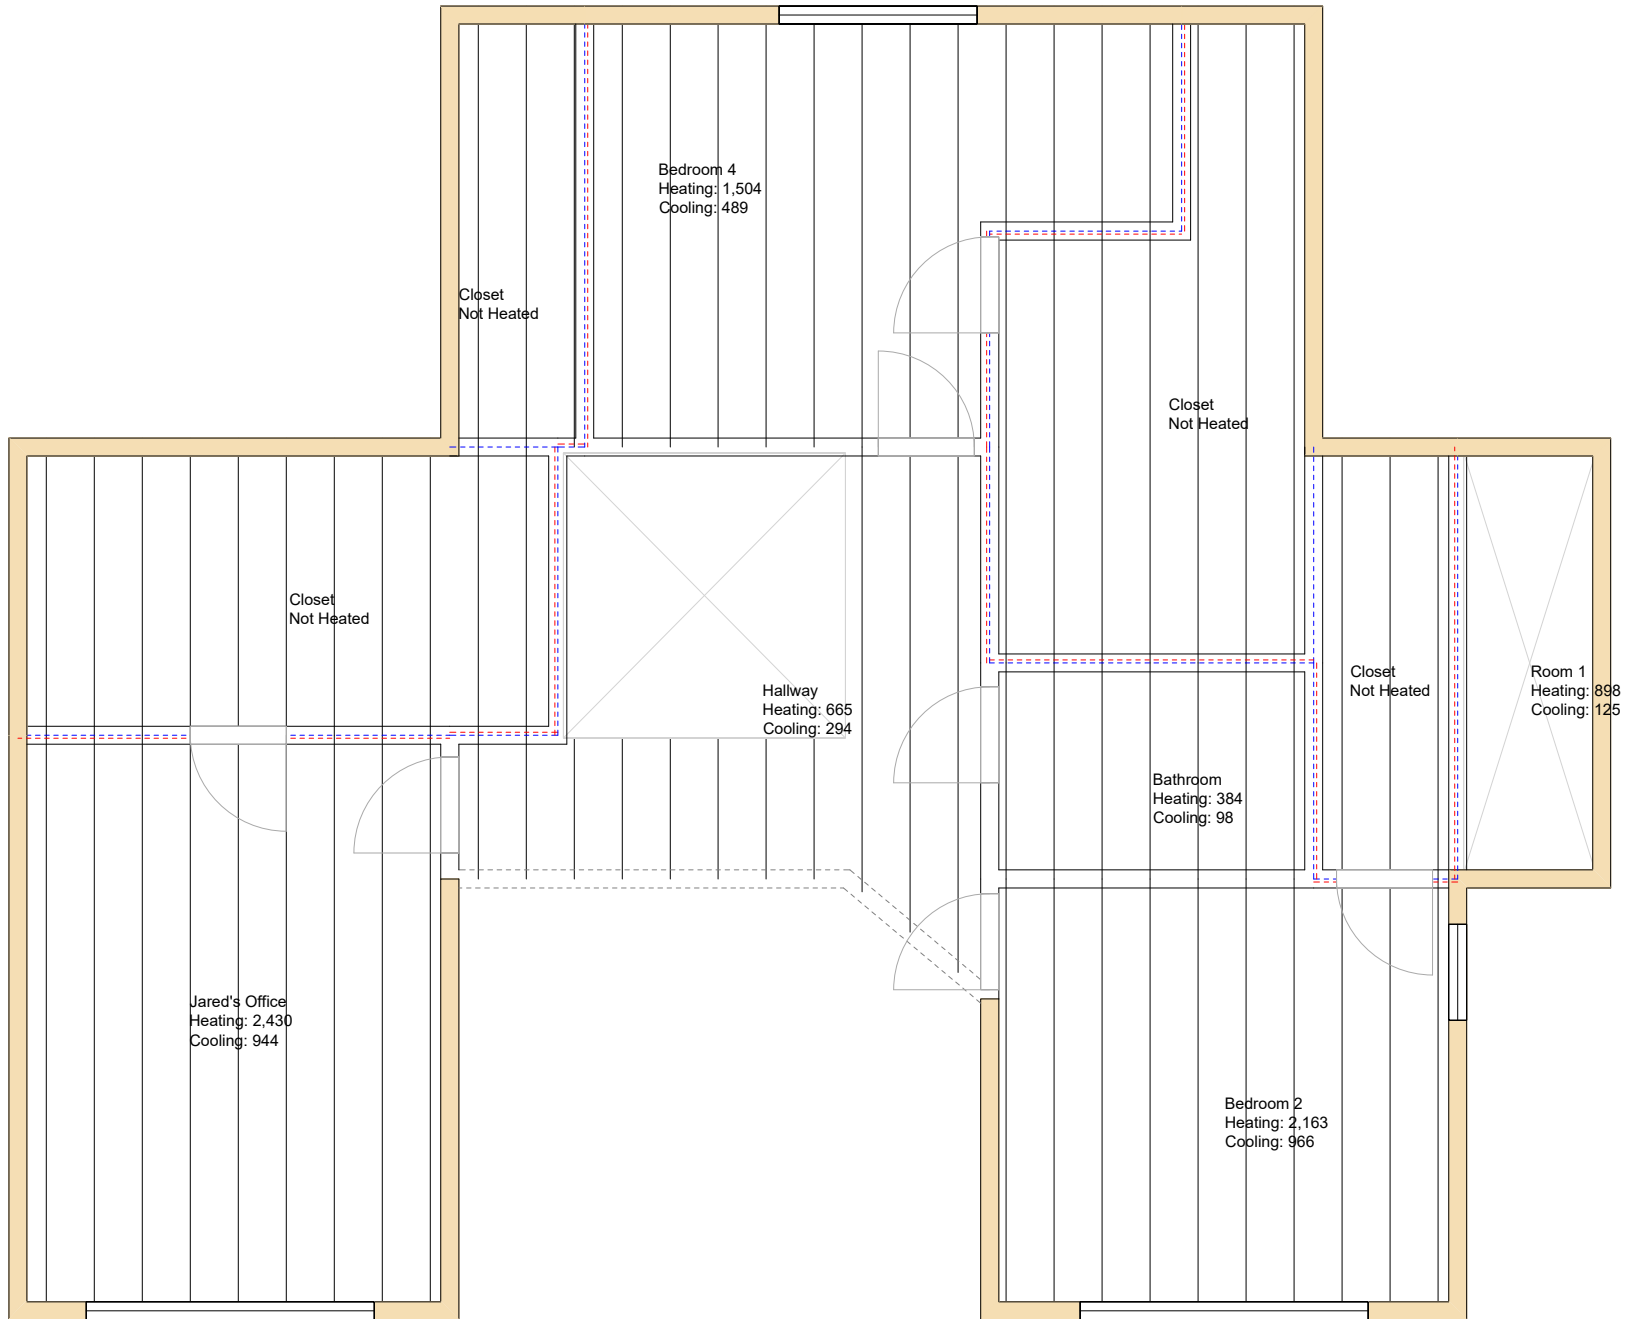

PROJECT:
Post Office Road

CUSTOMER:

PROJECT NO.:
1

SCALE:
3/16"=1'

DRAWING NAME:
Second Floor

DRAWN BY:

DATE:
9/27/2021

REVISIONS

No	Desc	Date