
REV-B 9/23/16

REV-C 10-1-16

M3.2

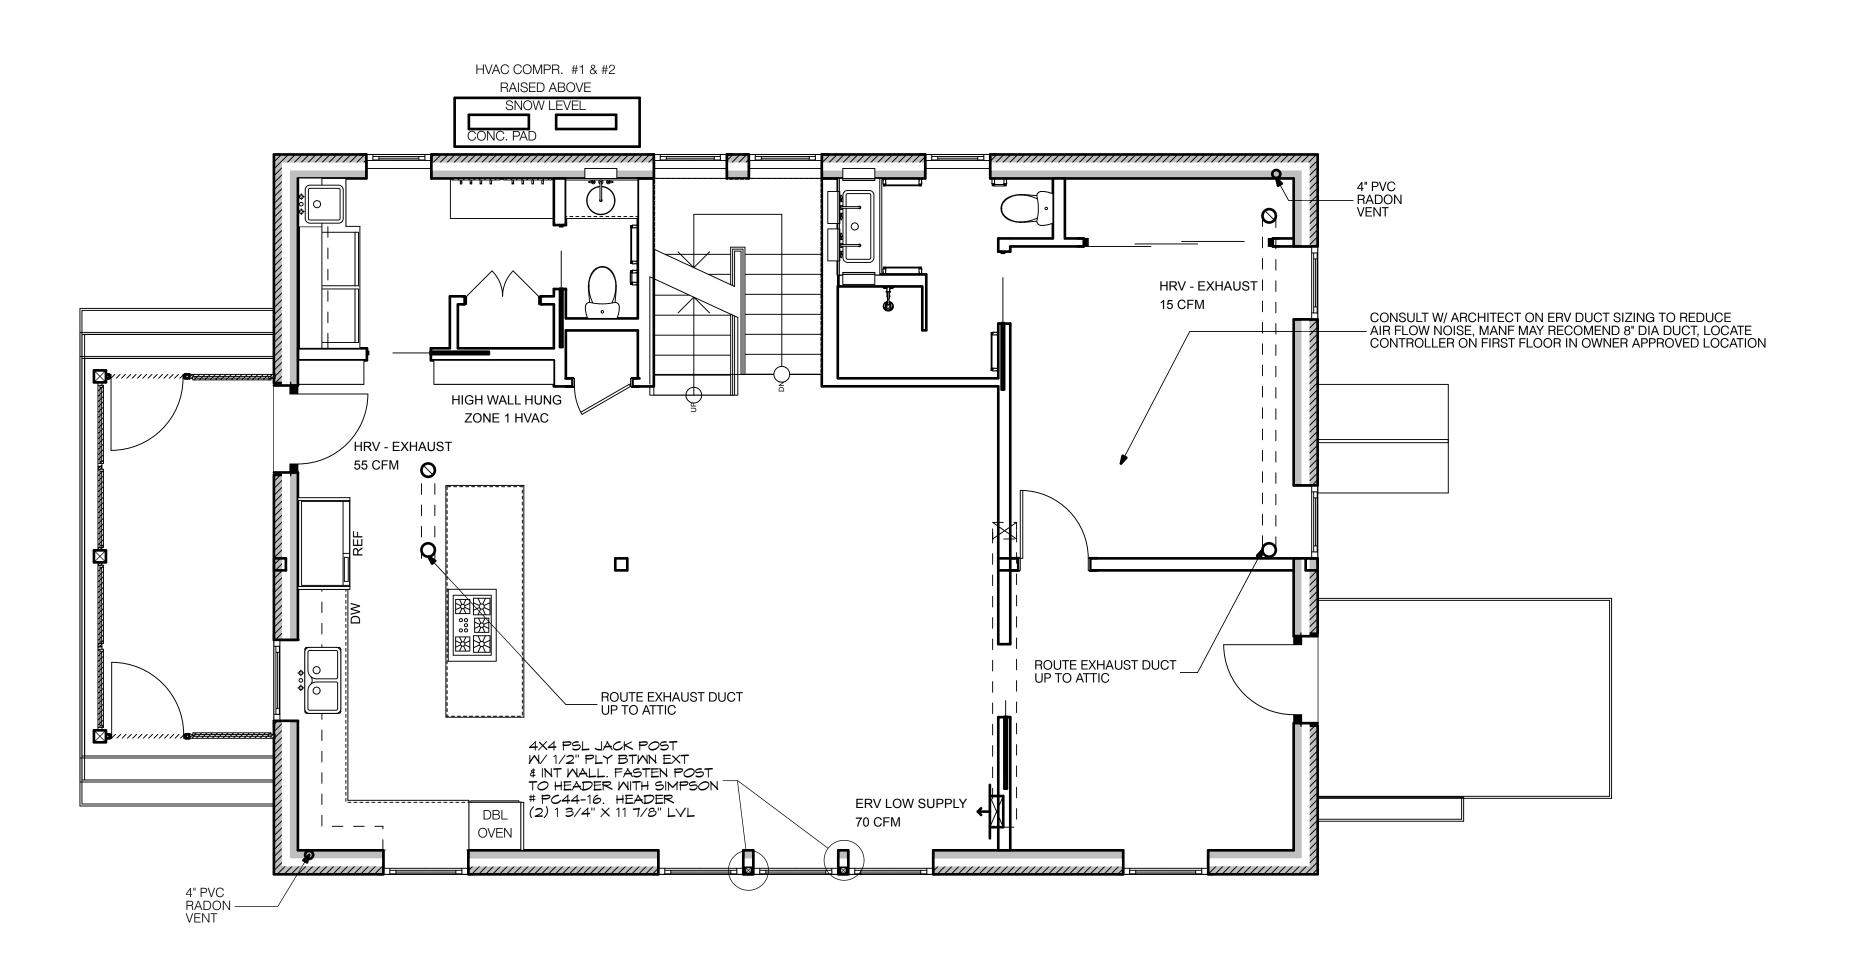

HVAC CONTRACTOR TO VERIFY AND/OR CHANGE

SUPPLY AND RETURN LOCATIONS FOR ADEQUATE

UNDER CABINET/WALL SUPPLY

FLOOR SUPPLY

CEILING SUPPLY

OPERATION IN CONNECTICUT. OWNER TO APPROVE FINAL DESIGN

UNDER CABINET/WALL RETURN

DUCT TURN-UP TO SUPPLY

FLOOR RETURN

ABOVE