




4 ROOF - GLASSLINK - OVERHANG
1 1/2" = 1'-0"

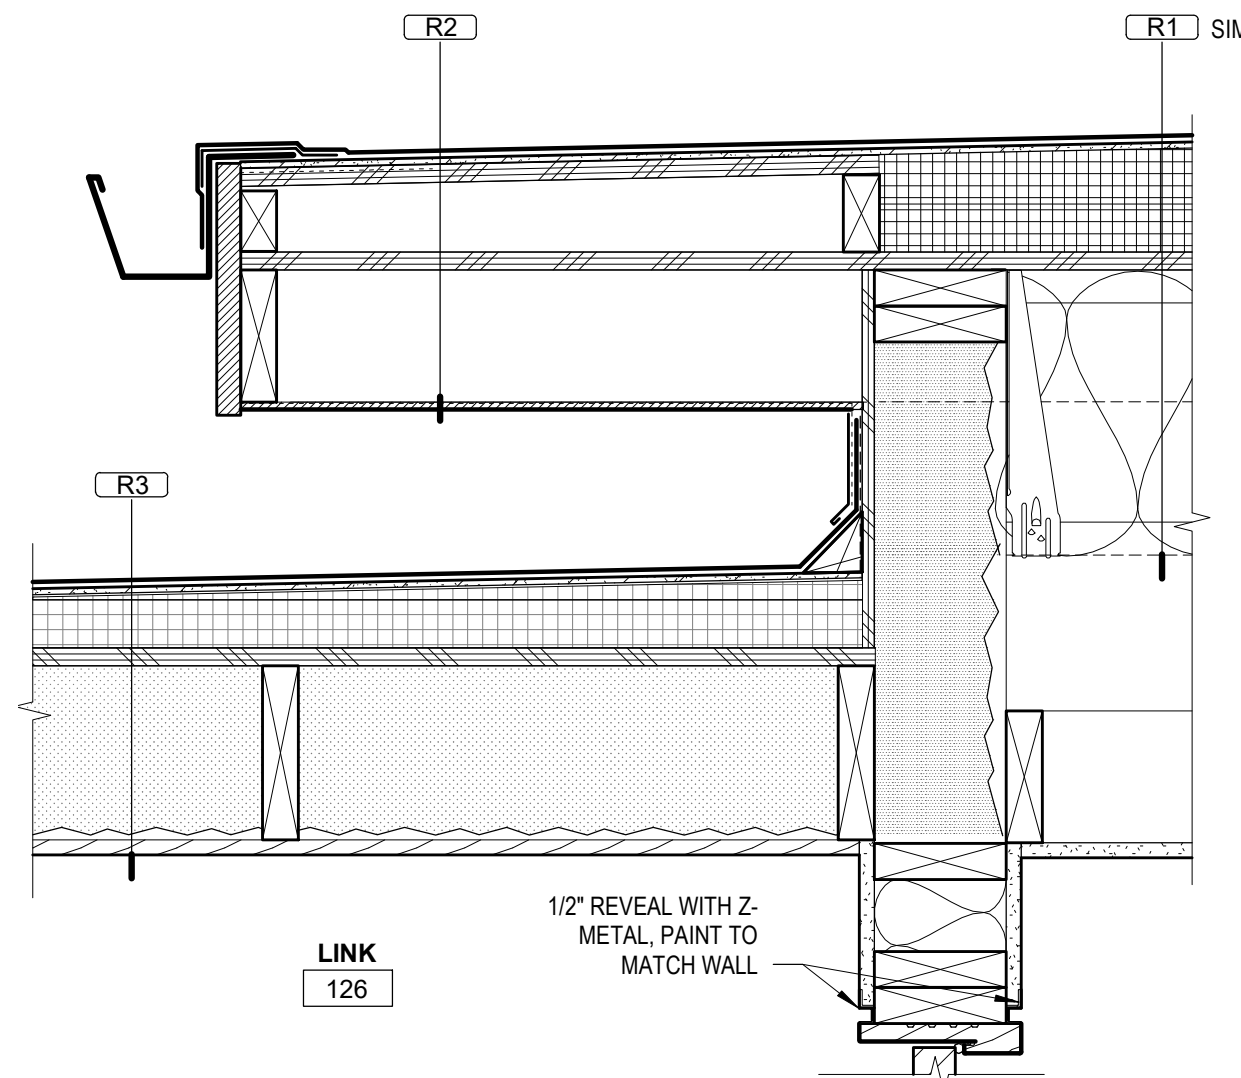



3 ROOF - GLASS LINK
1 1/2" = 1'-0"

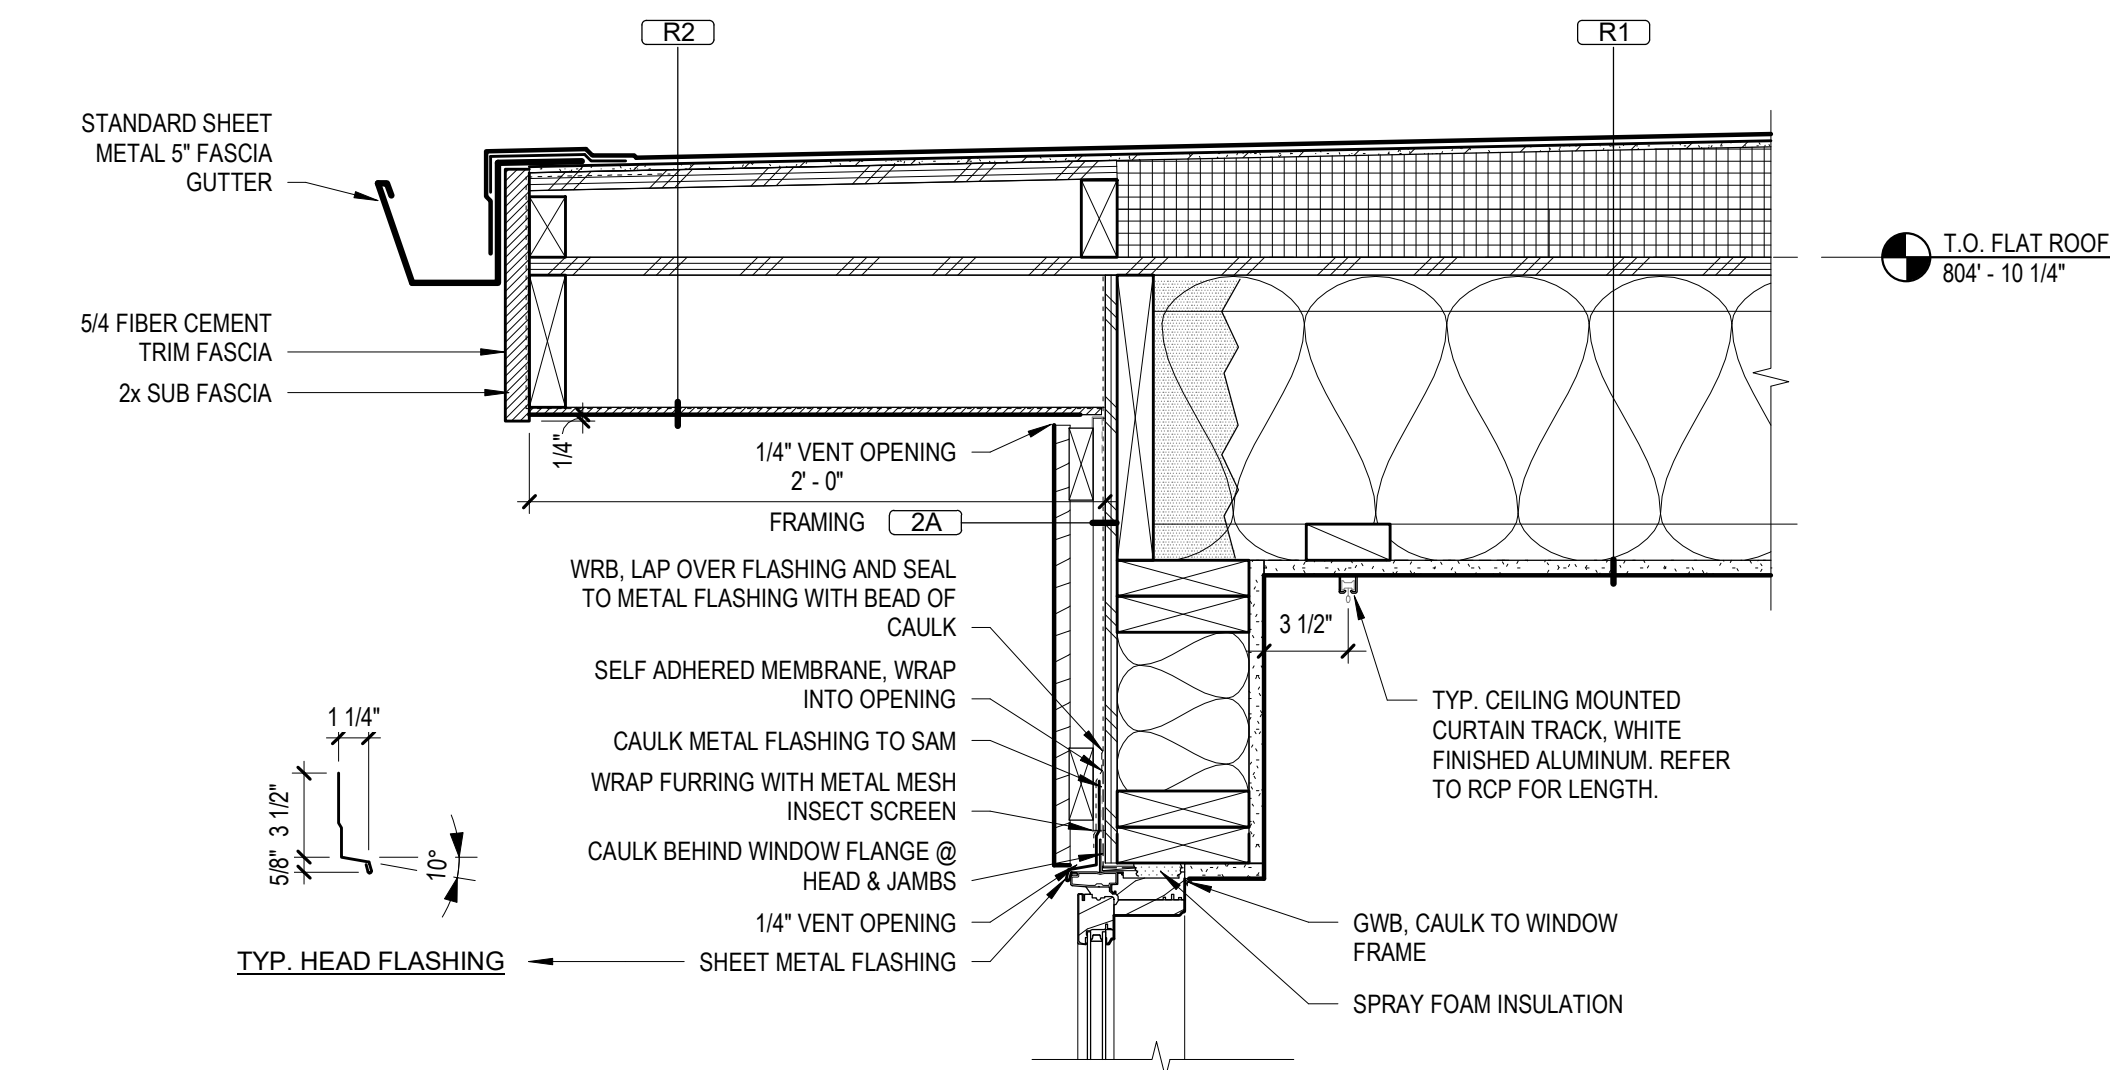


5 ROOF - PARAPET - NORTH
1 1/2" = 1'-0"

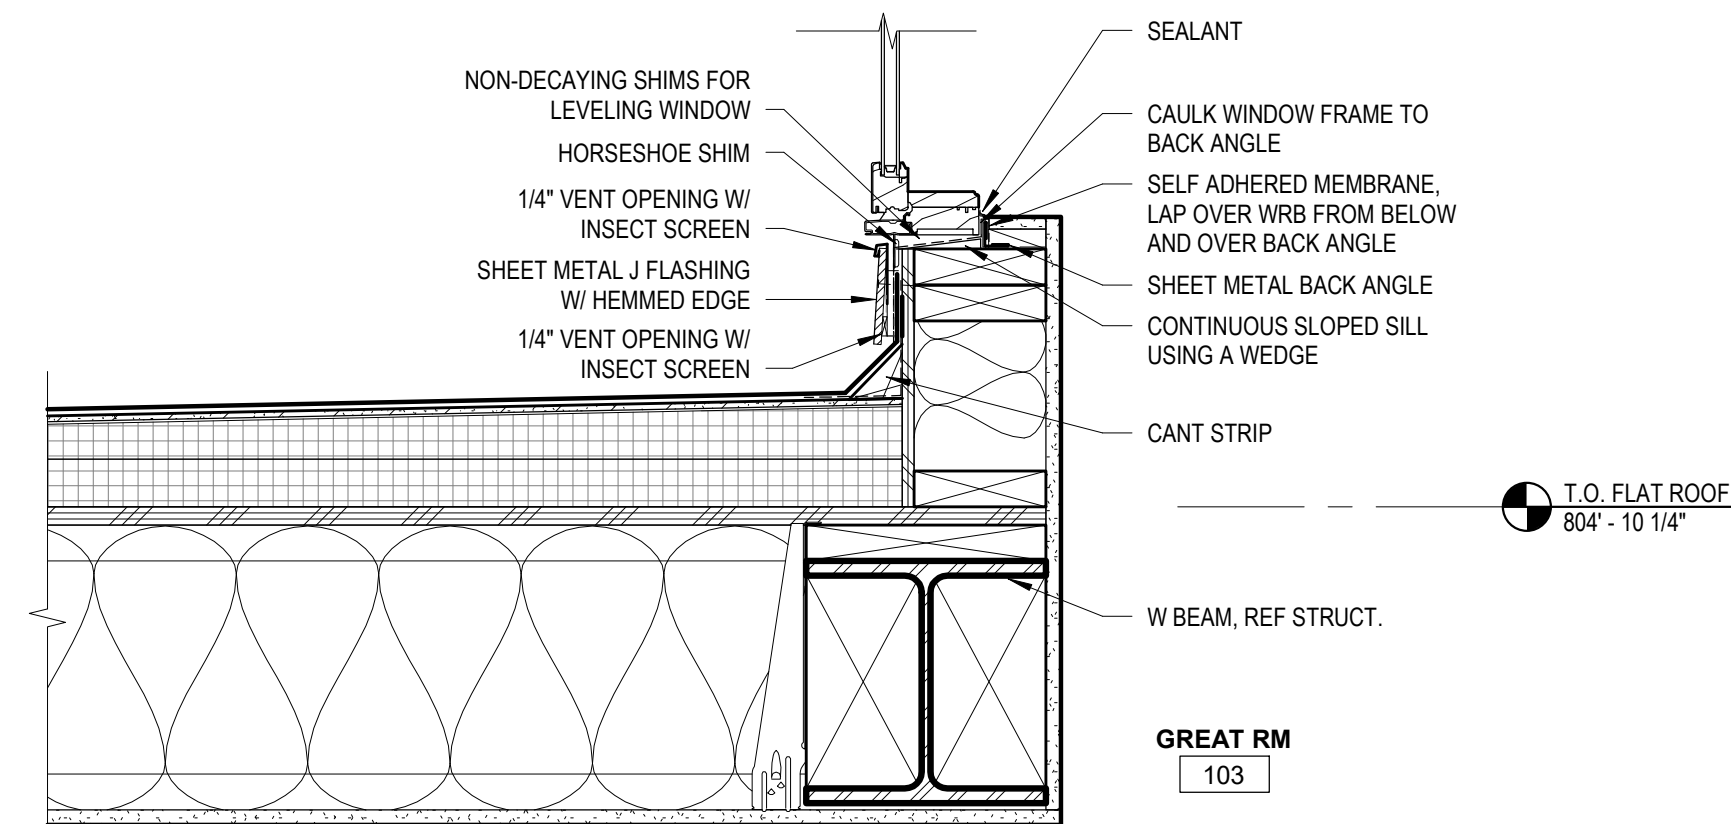


5 ROOF - PARAPET - NORTH
1 1/2" = 1'-0"

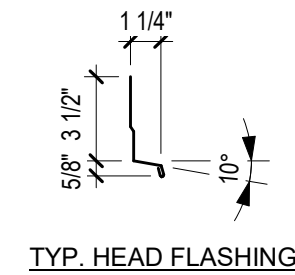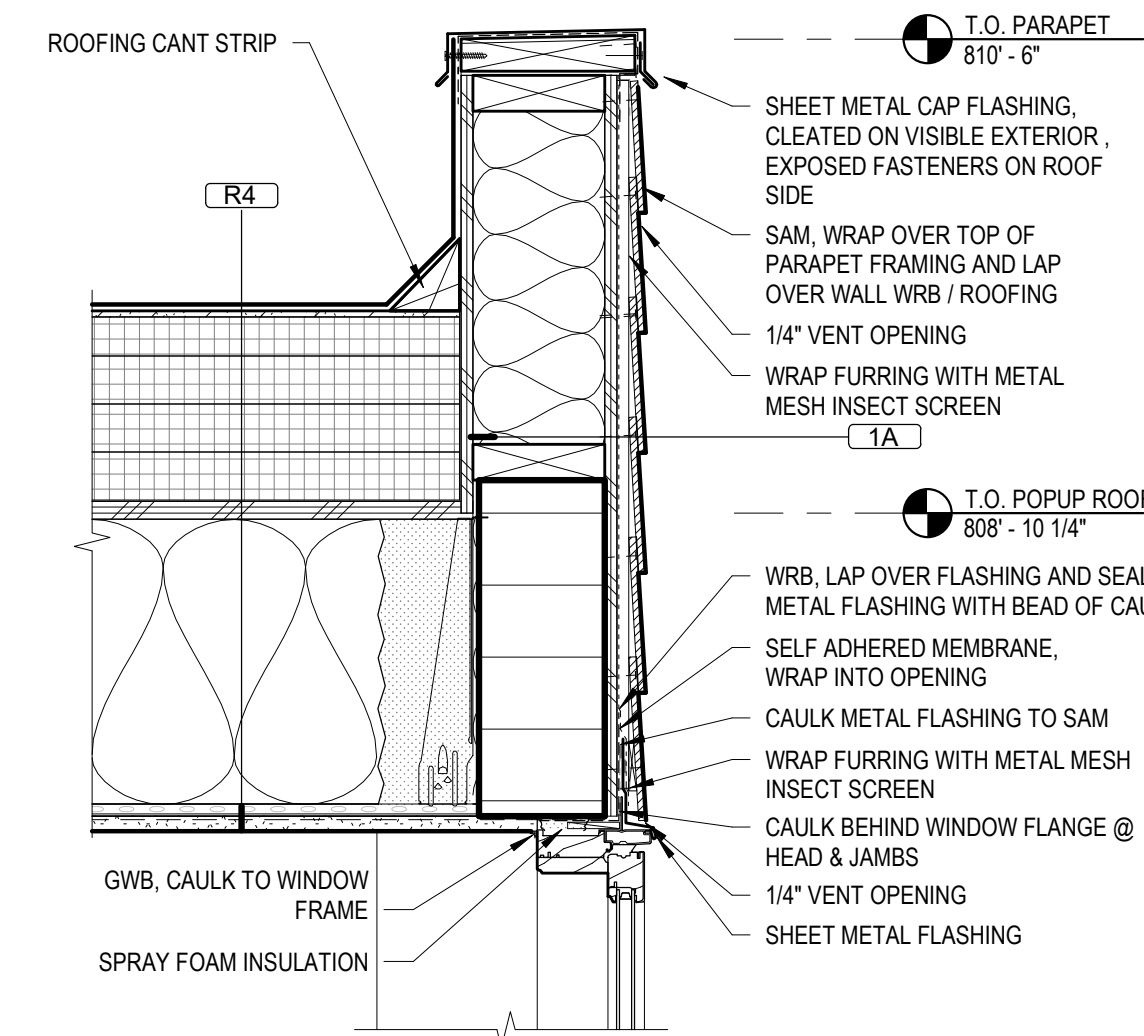


TYP. HEAD FLASHING

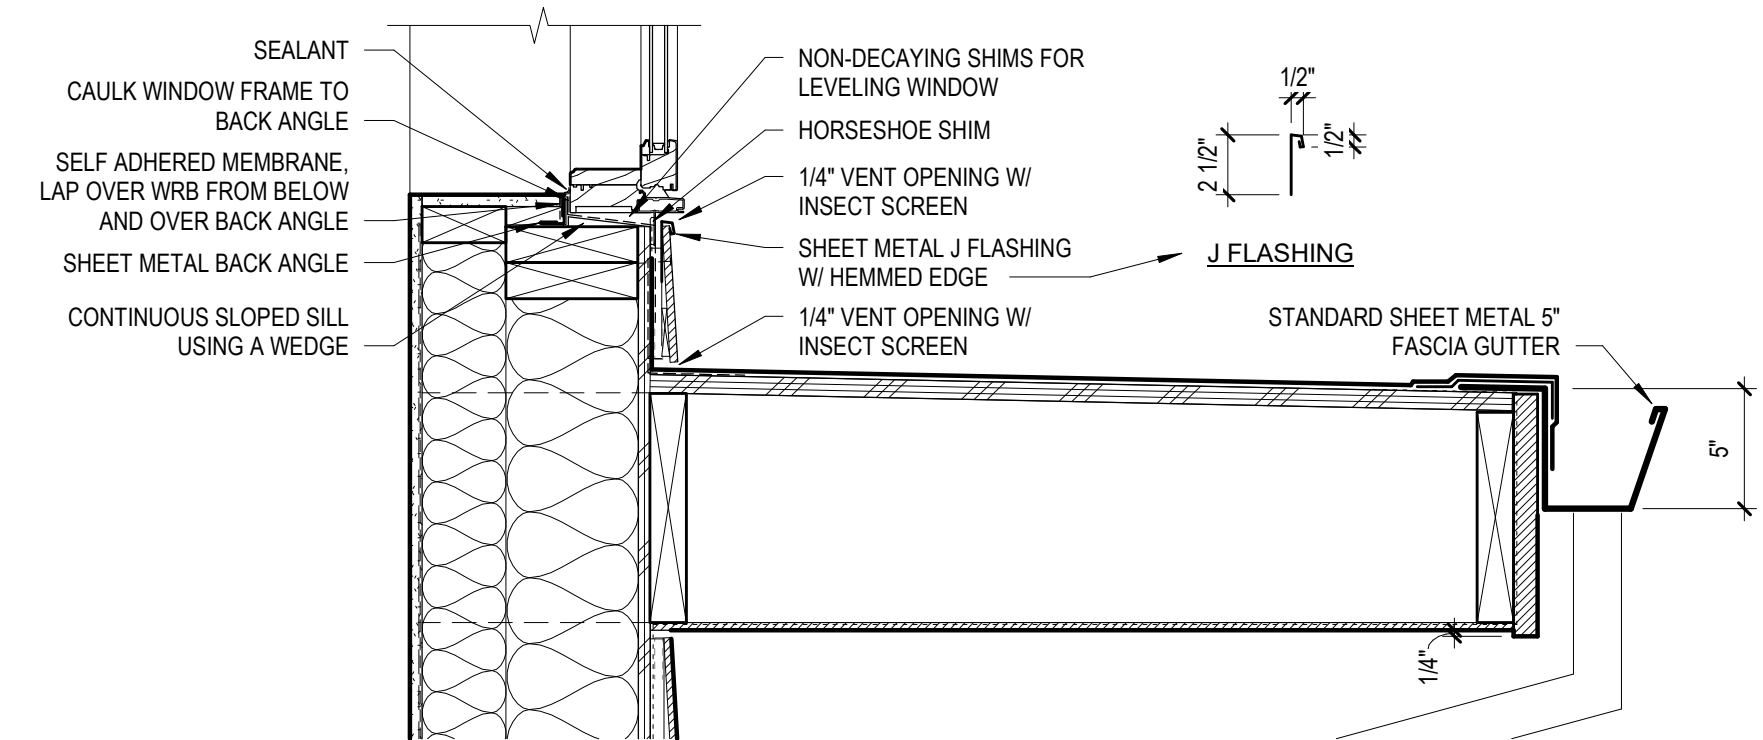


1 ROOF - PARAPET - SOUTH
1 1/2" = 1'-0"

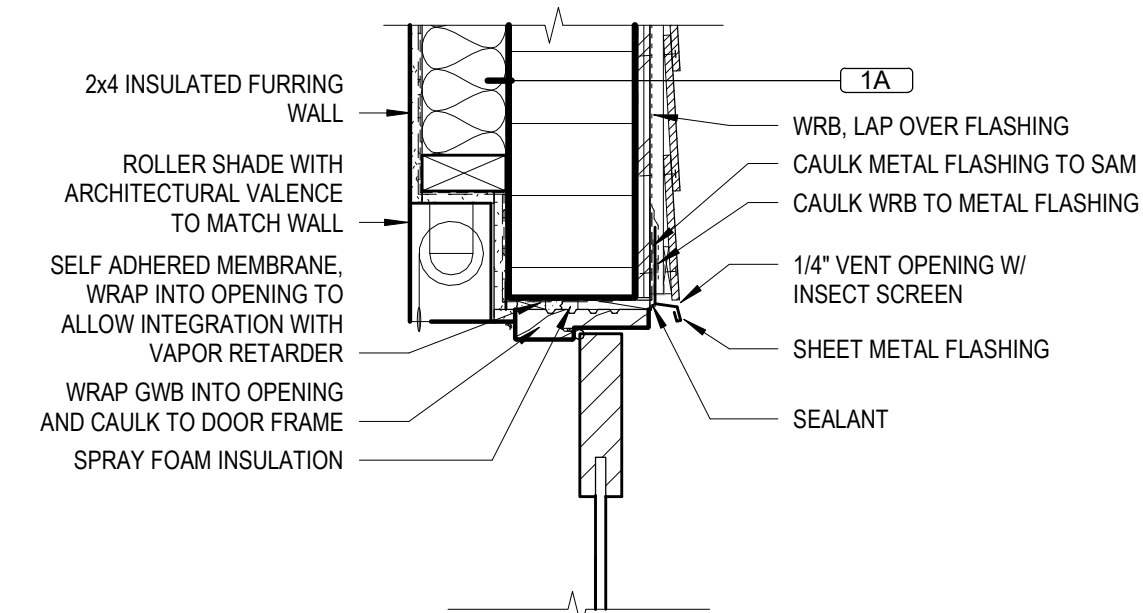


2 DOOR - HEAD & SILL
1 1/2" = 1'-0"

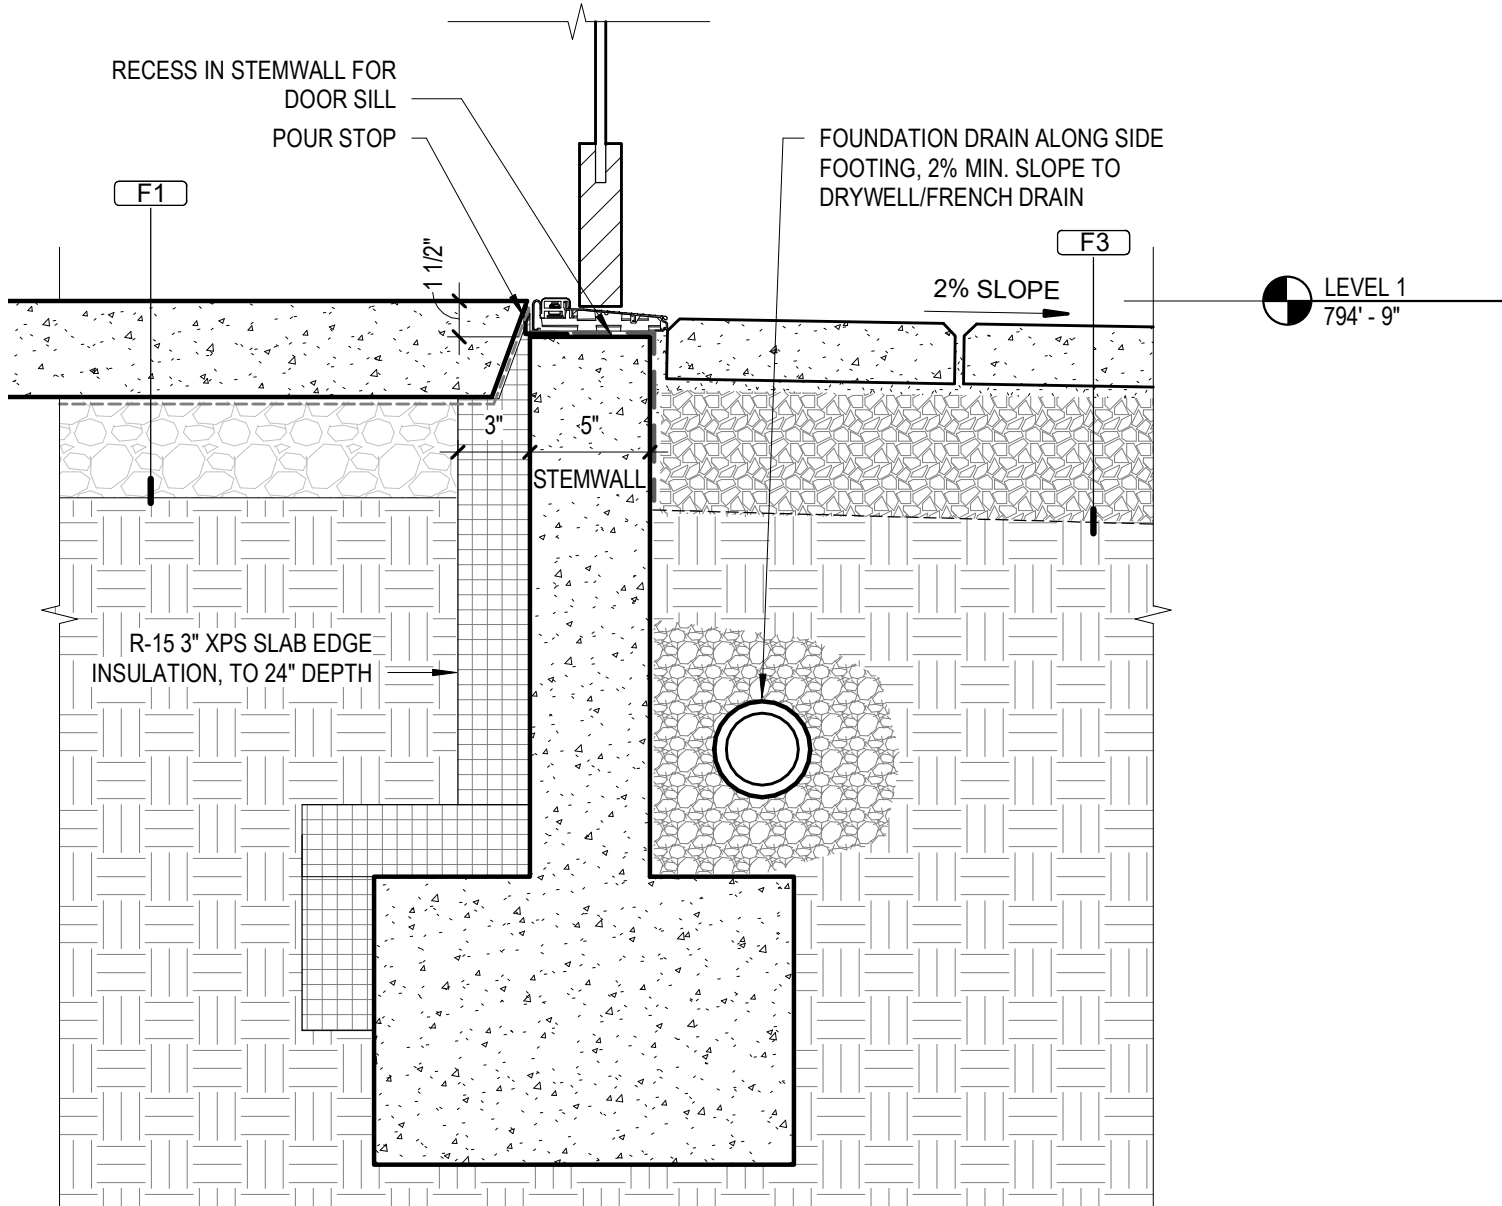

2 DOOR - HEAD & SILL
1 1/2" = 1'-0"

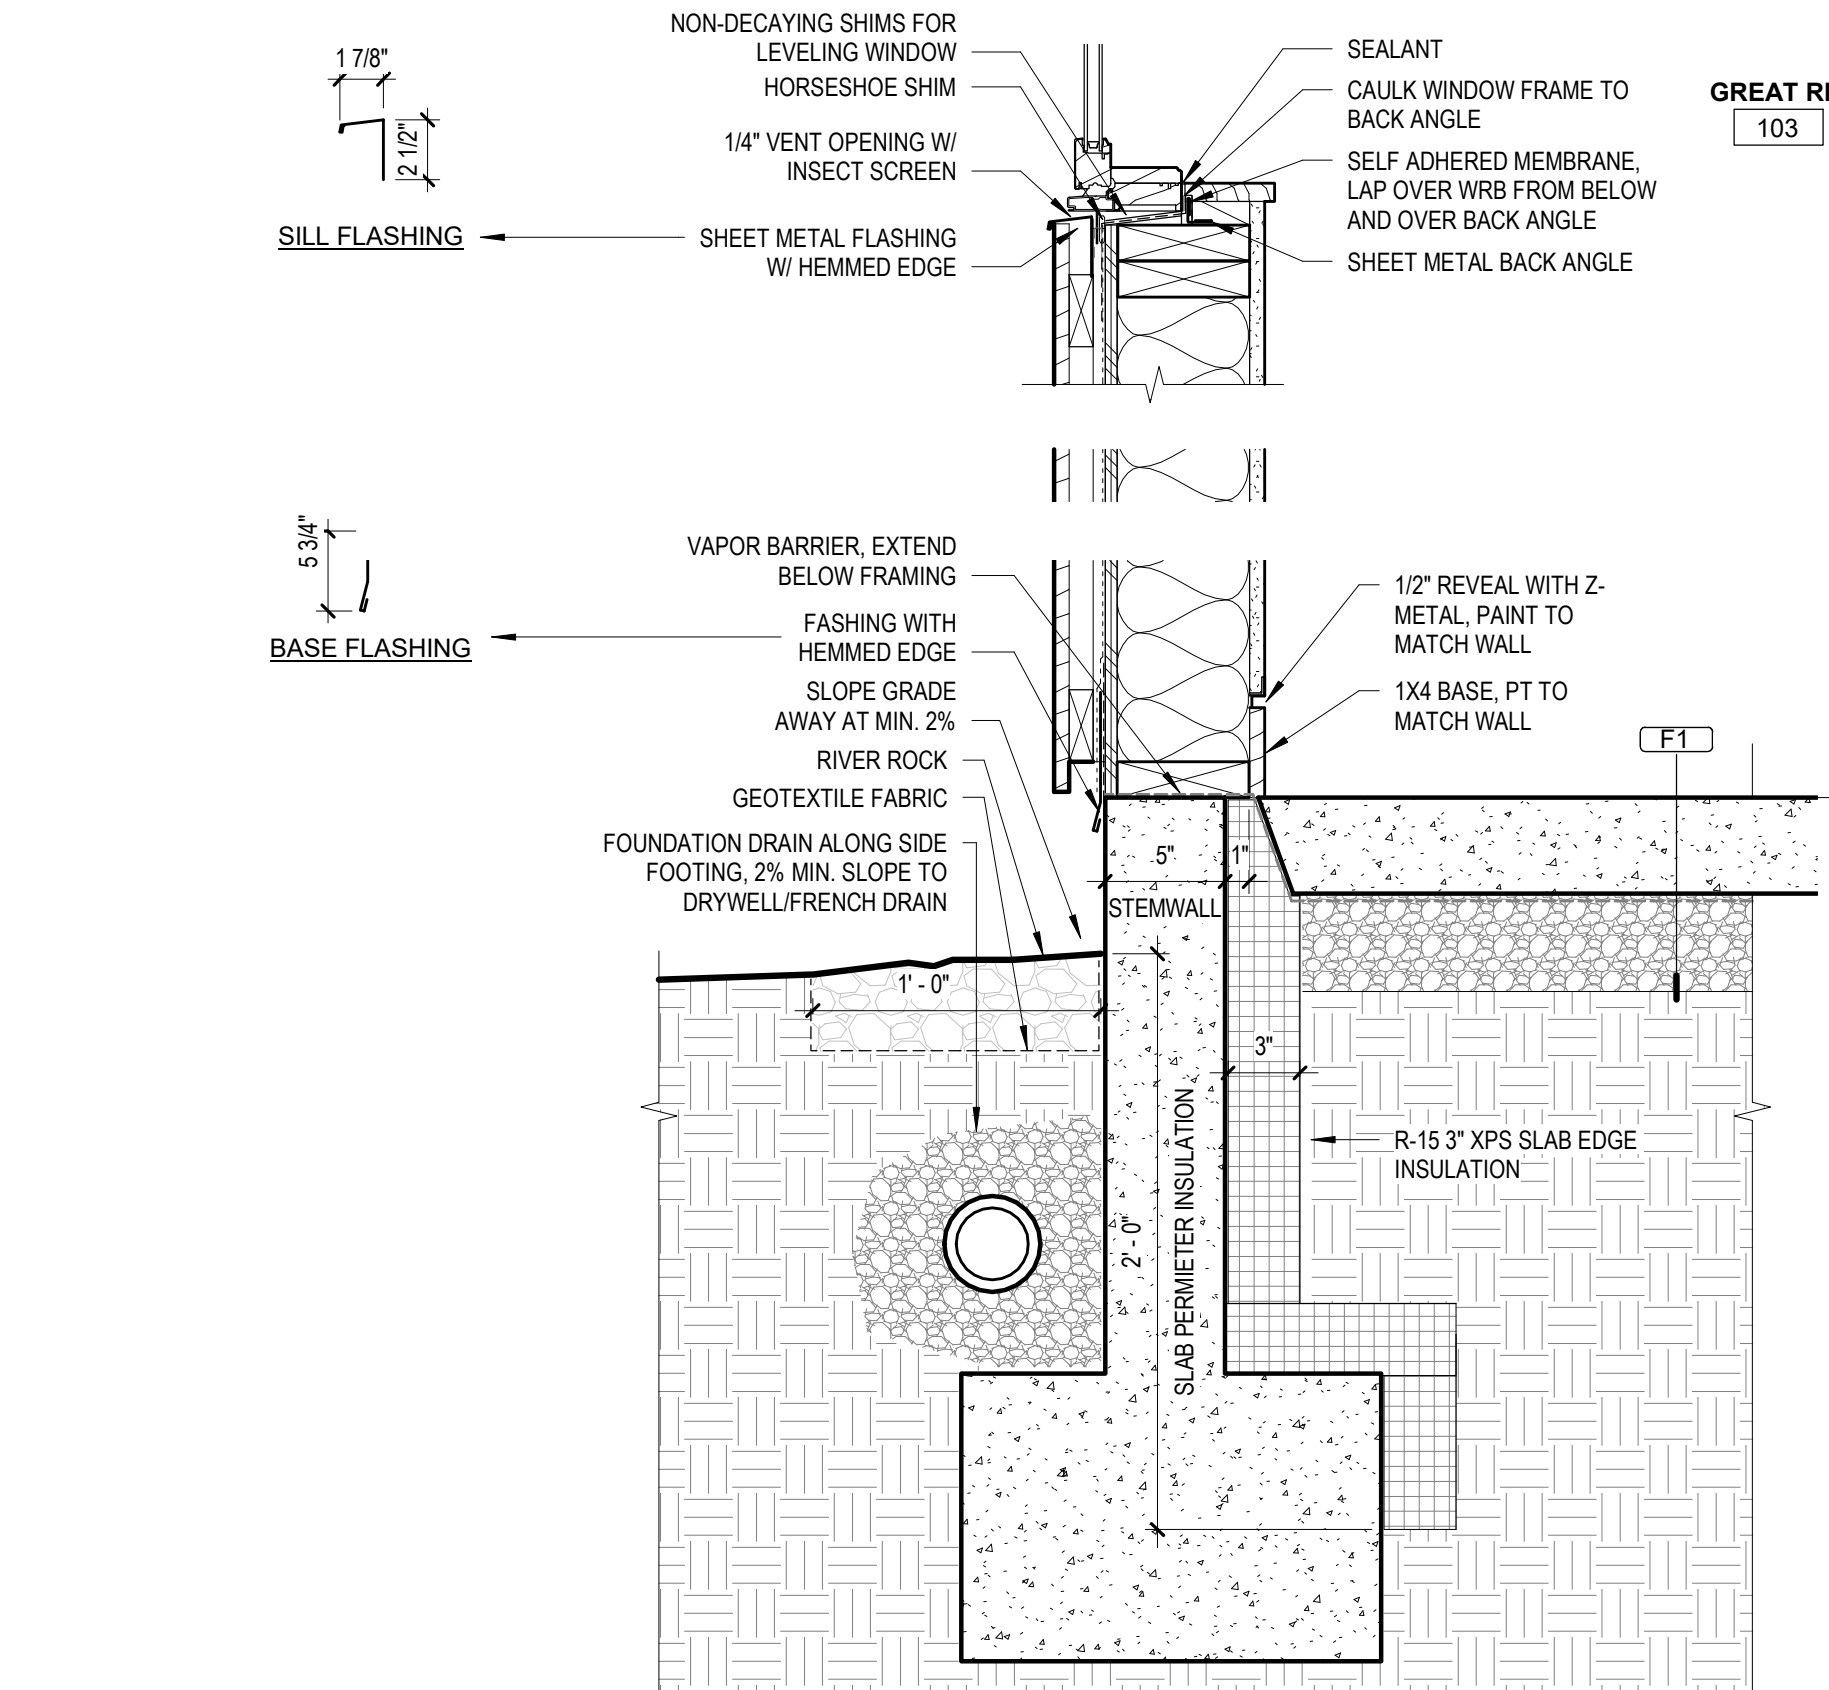

6 OVERHANG, WINDOW & FOUNDATION
1 1/2" = 1'-0"

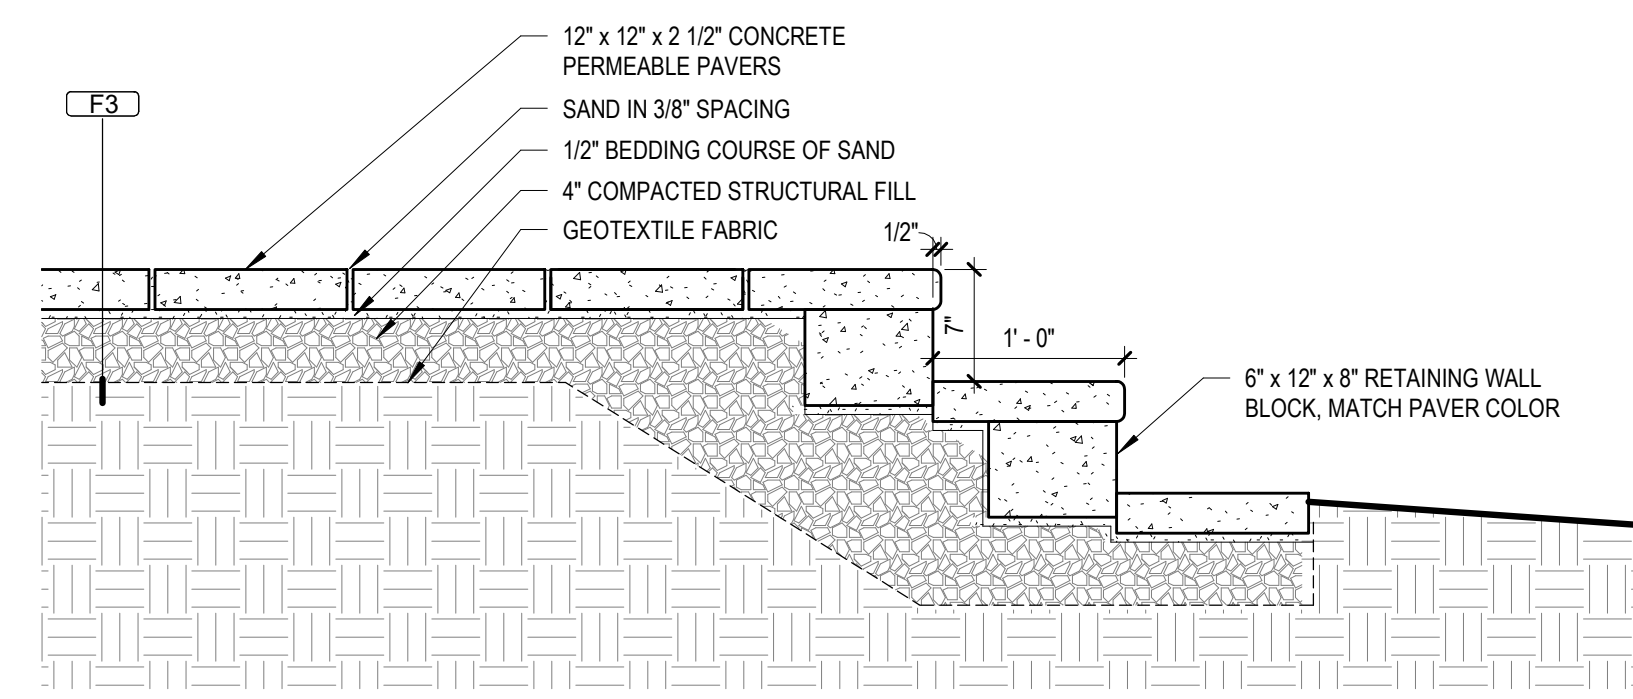

7 PAVER STAIR DETAIL
1" = 1'-0"