


1
A-4
REAR ELEVATION
1/4" = 1'-0"

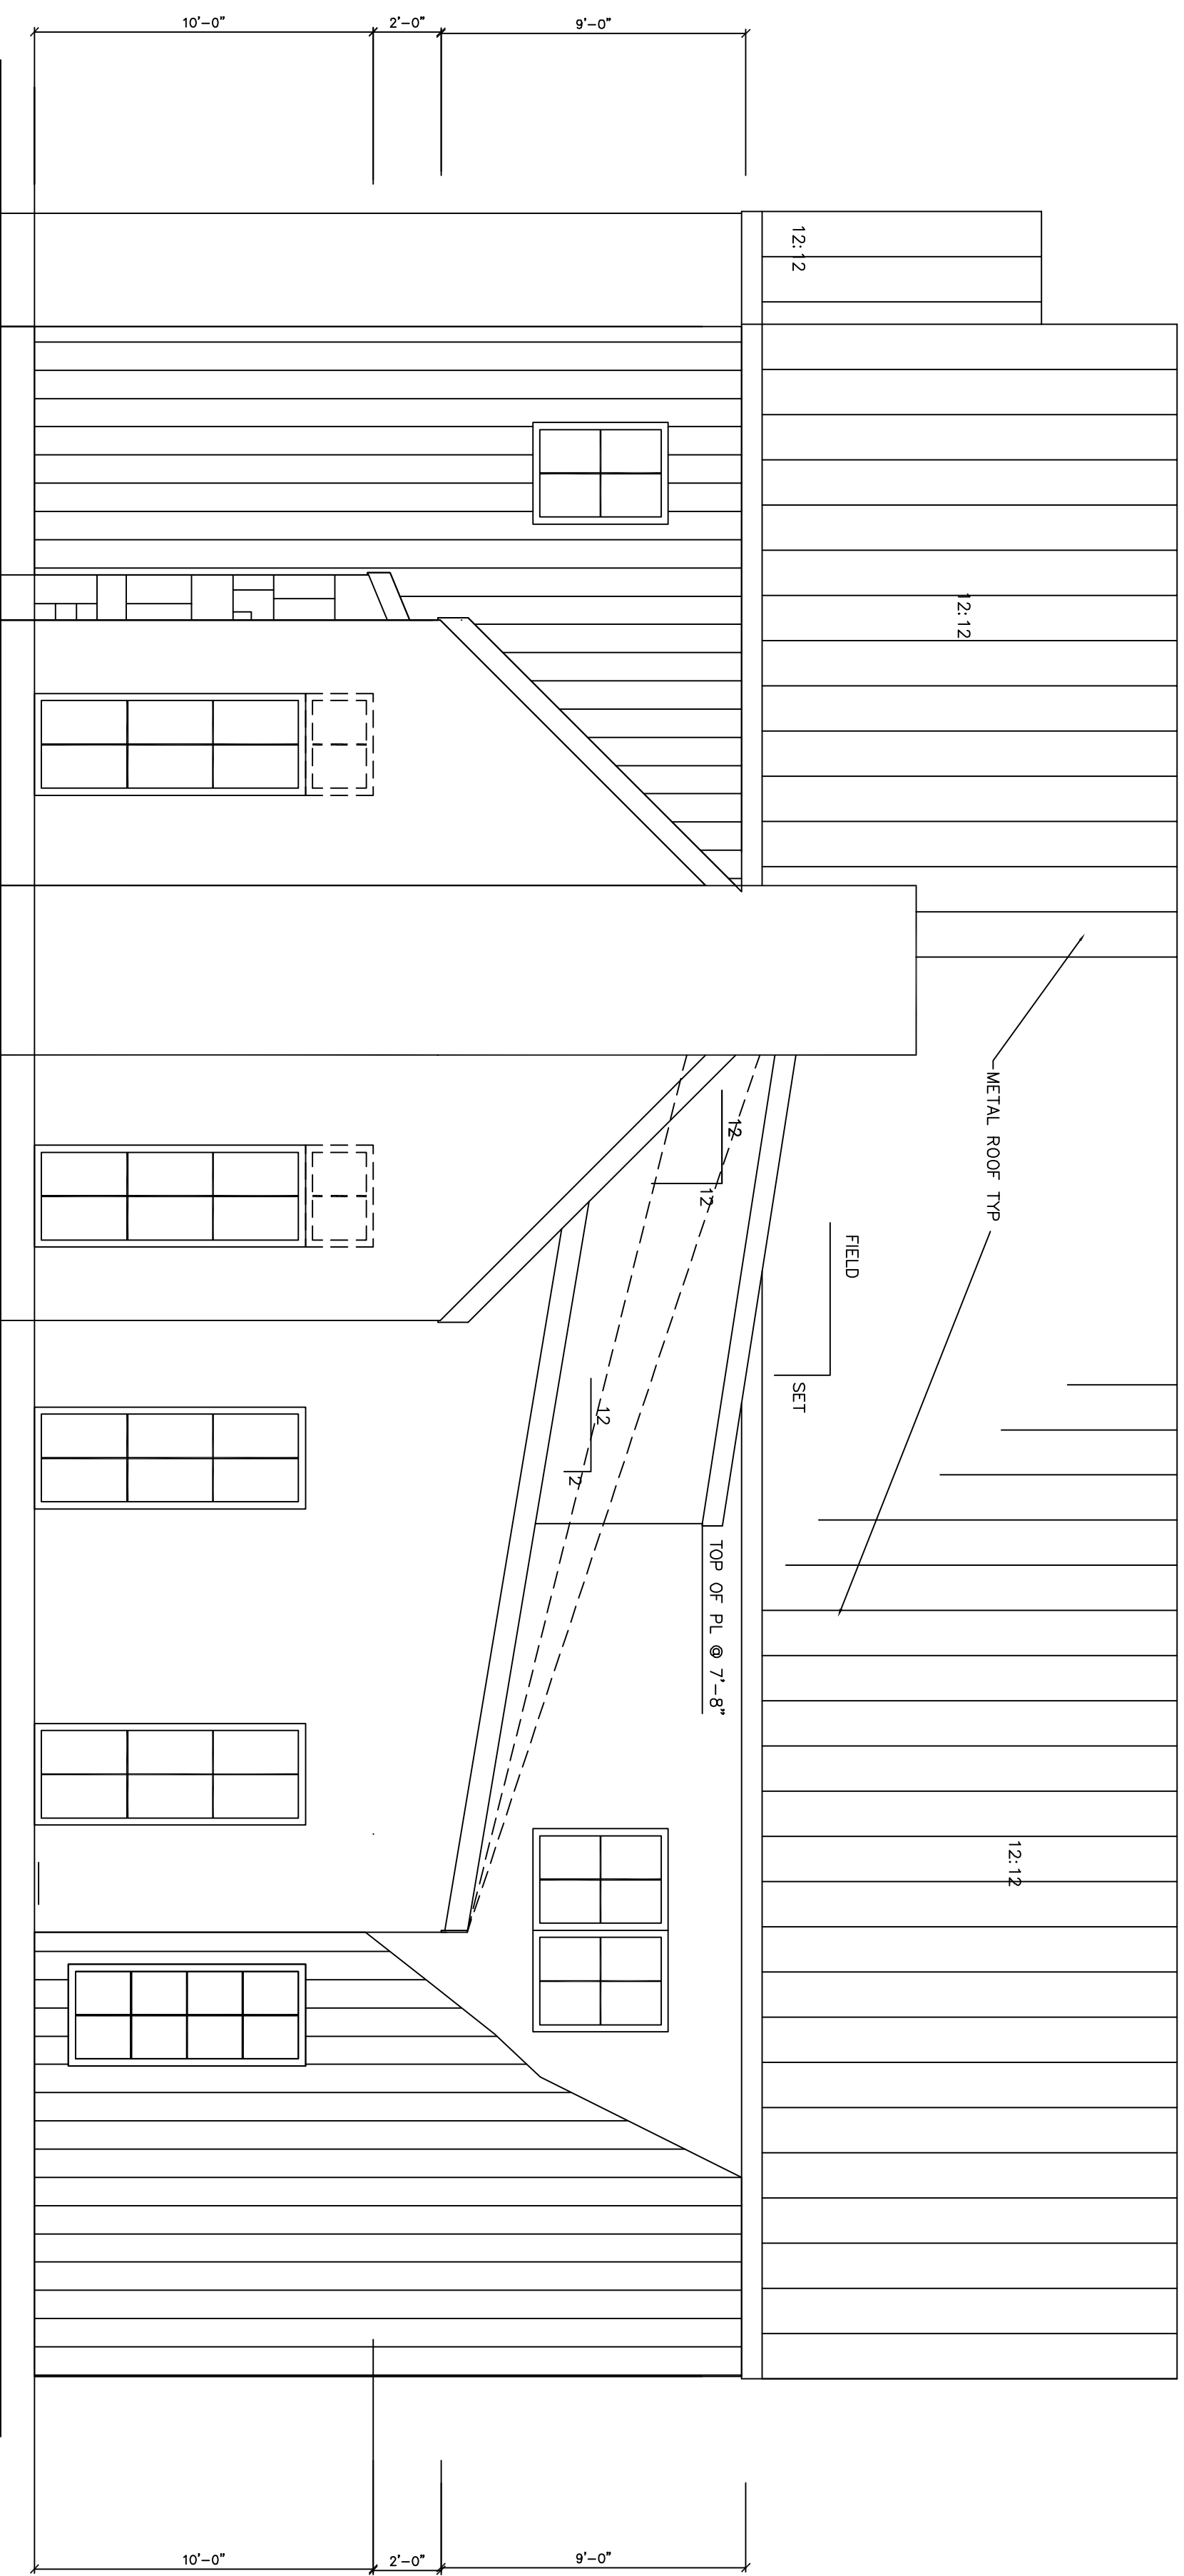

2
A-4
RIGHT ELEVATION
1/4" = 1'-0"