



Very rough concept rendering. Placements of fenestrations are not to scale. Placement of wall studs are not to scale. Skylights will be Velux roof windows.

East view is identical to West view.

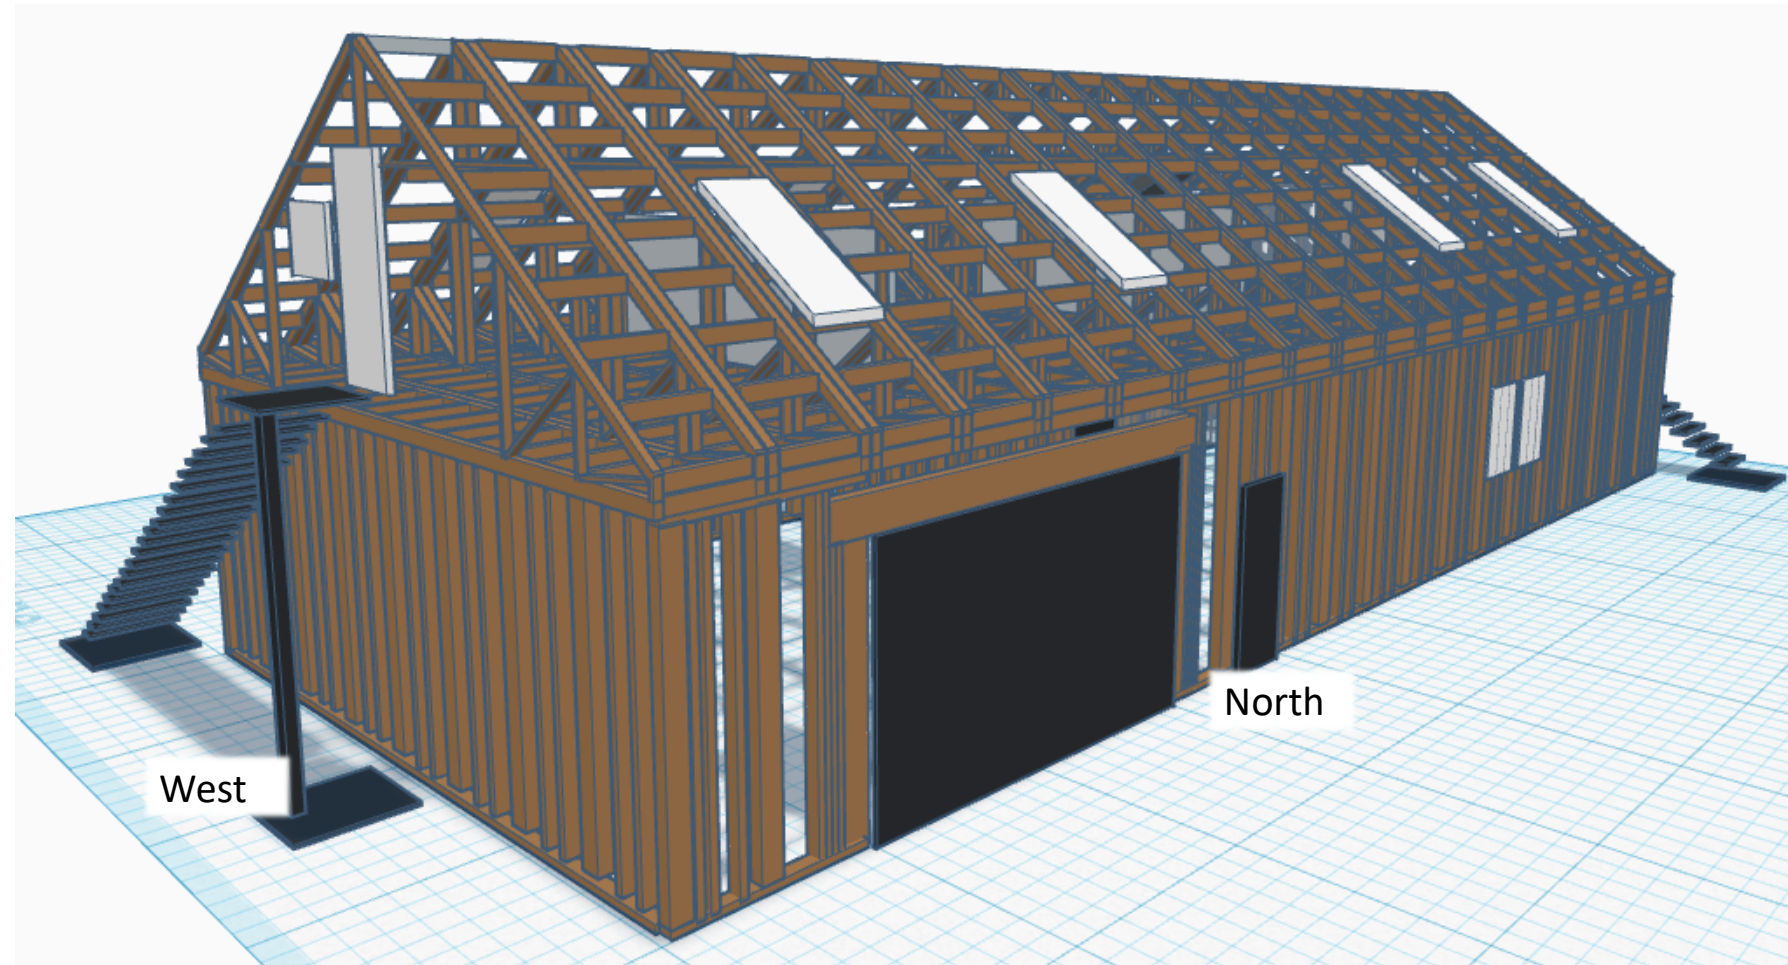

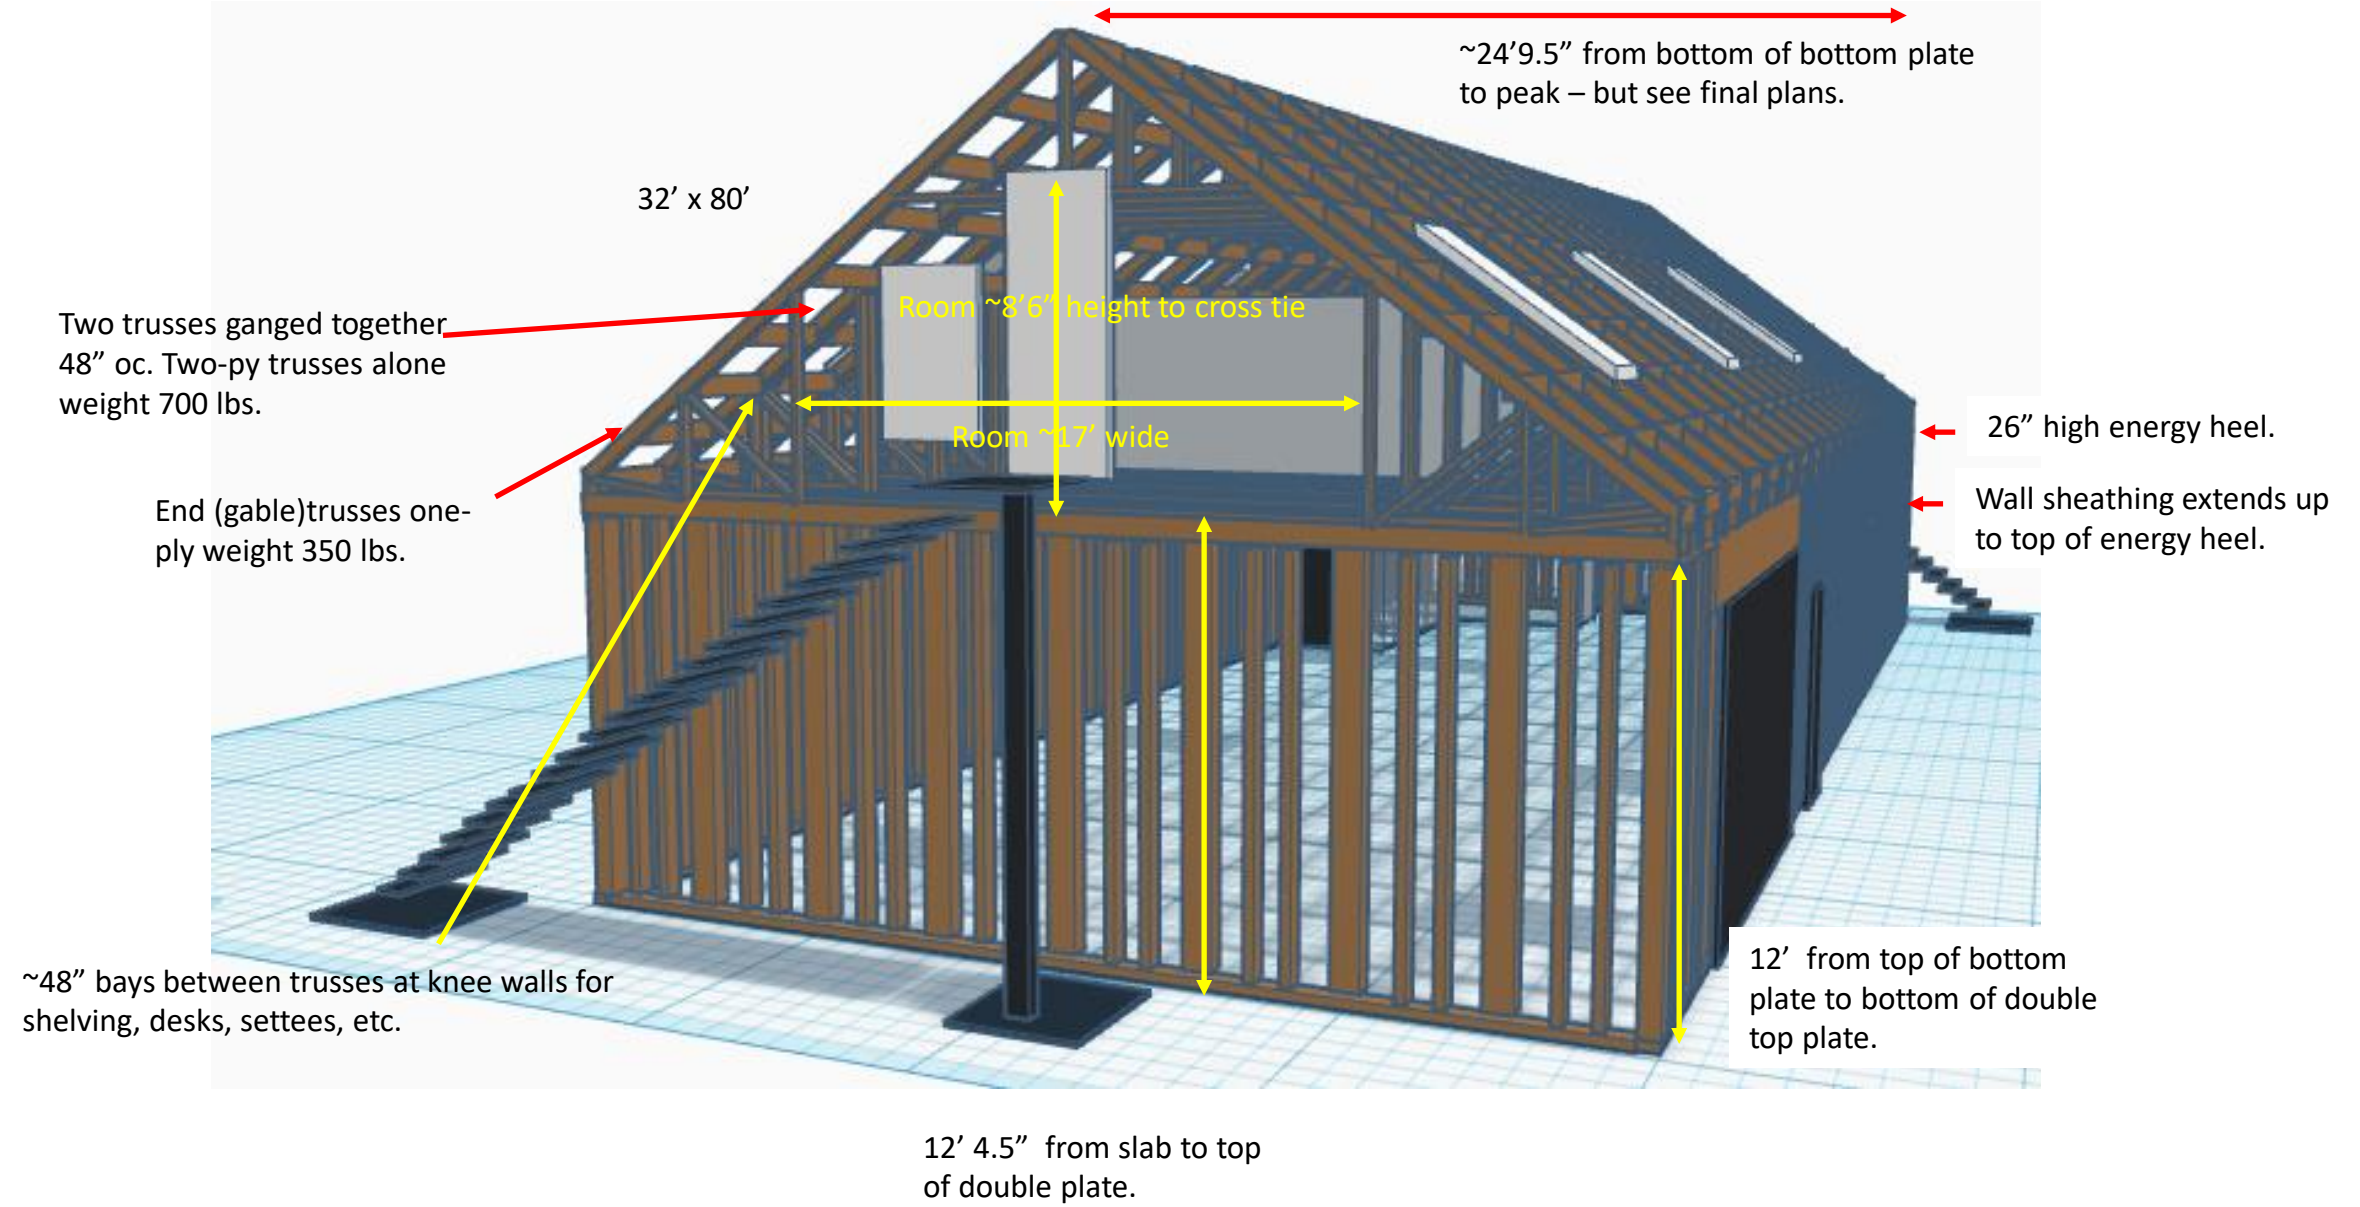

32'

The following are buildings that have the general look we want for the shop. Of course, building dimensions, shape, roof lines, fenestrations, etc. will not be the same as the pics. But to give one a feel of the architecture



