

---

---

---


---

---

---


---

---

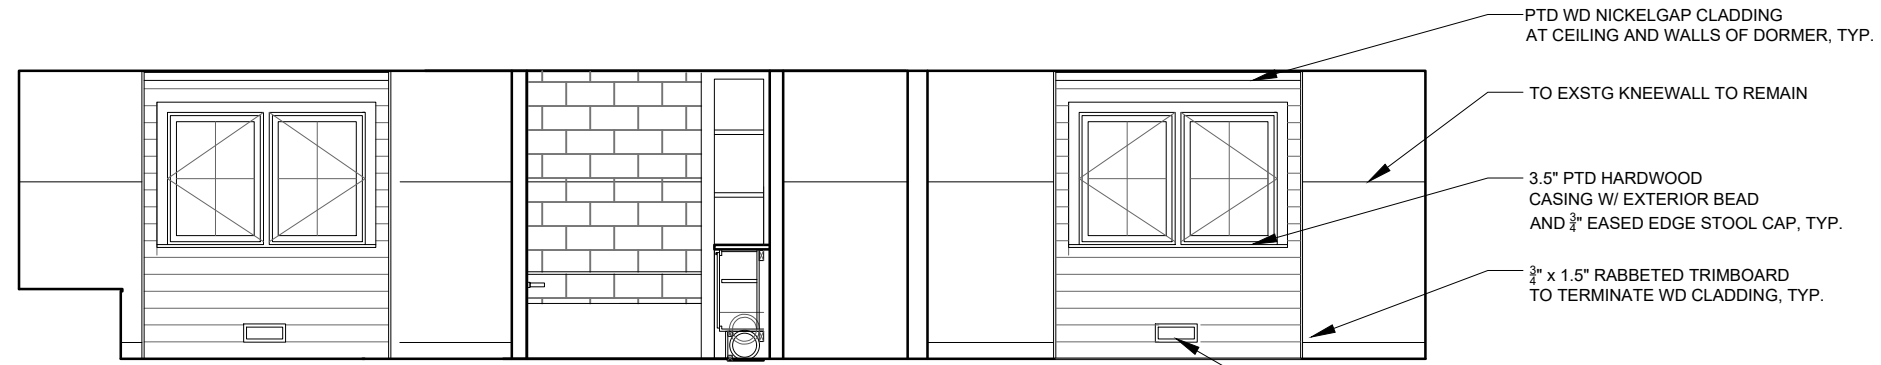


PROPOSED INTERIOR ELEVATION - THIRD FLOOR

RELOCATE EXSTG HVAC SUPPLY TO THIS LOCATION

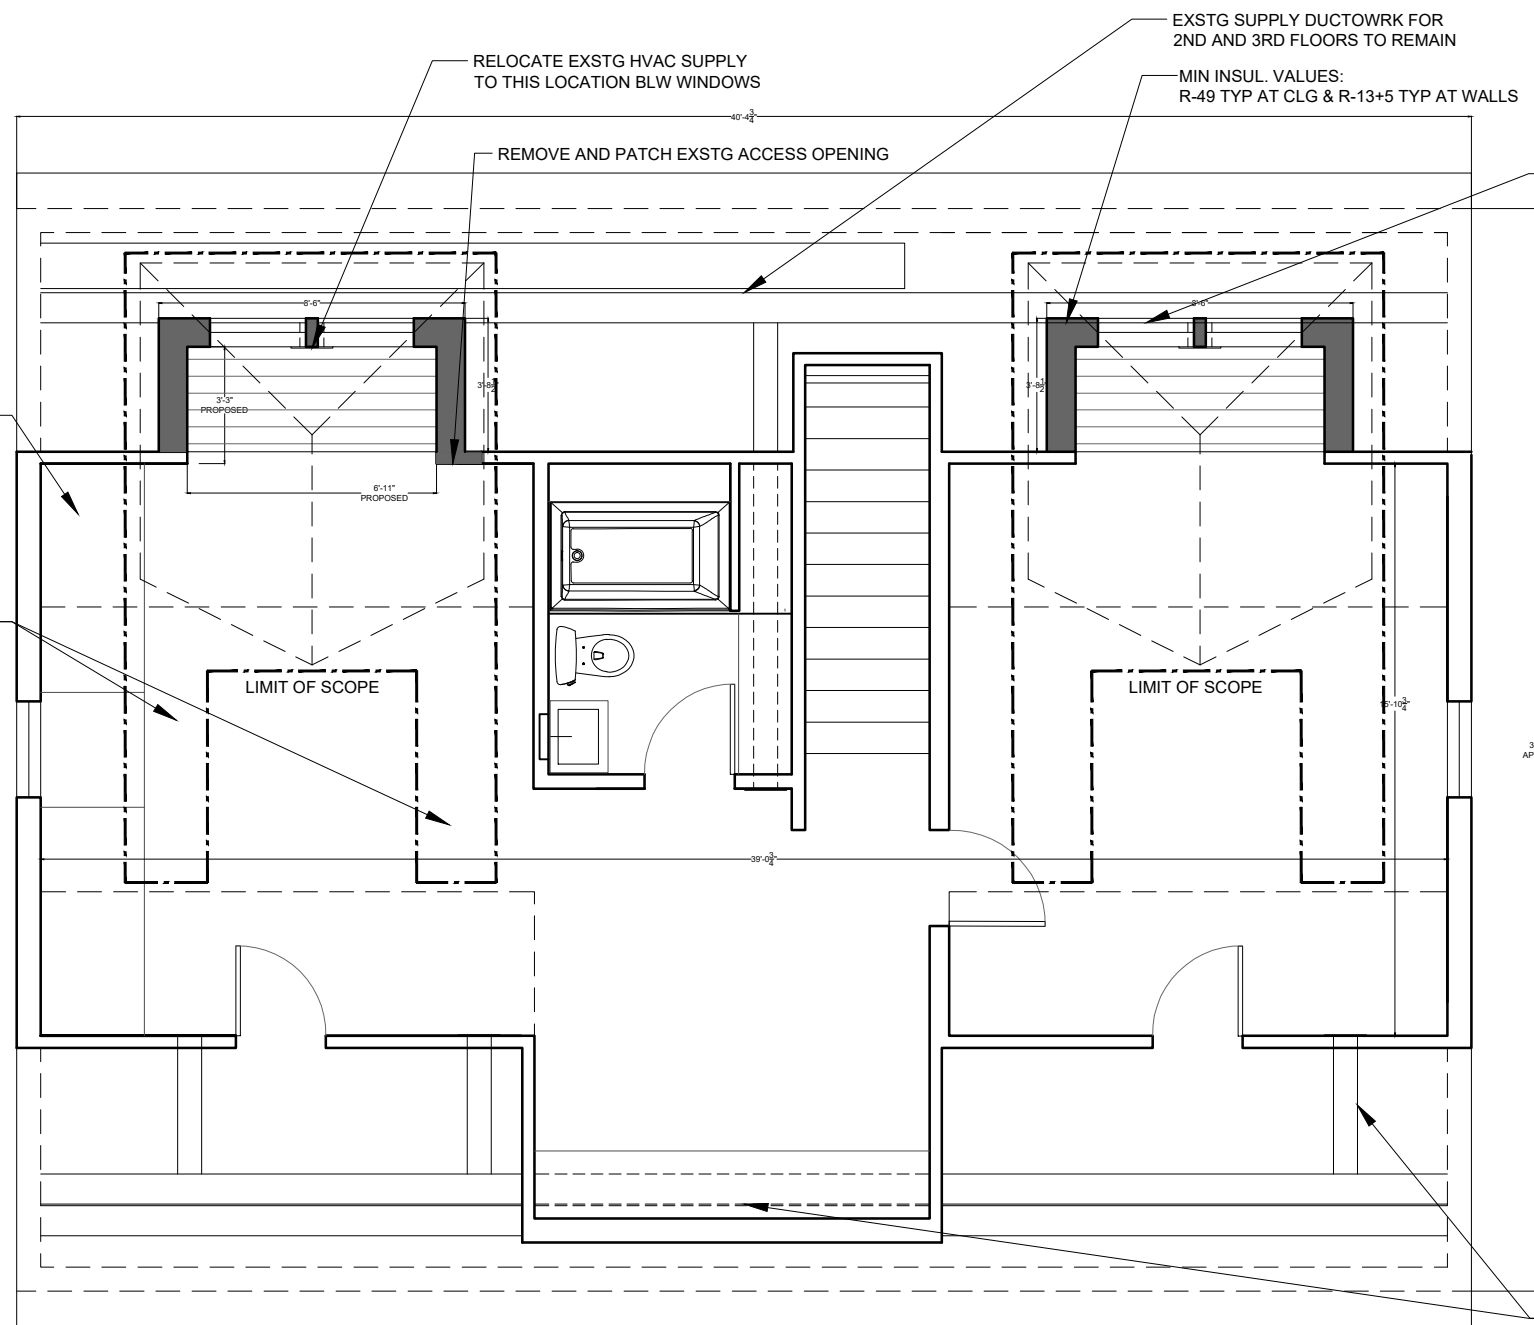


PROPOSED PLAN - THIRD FLOOR

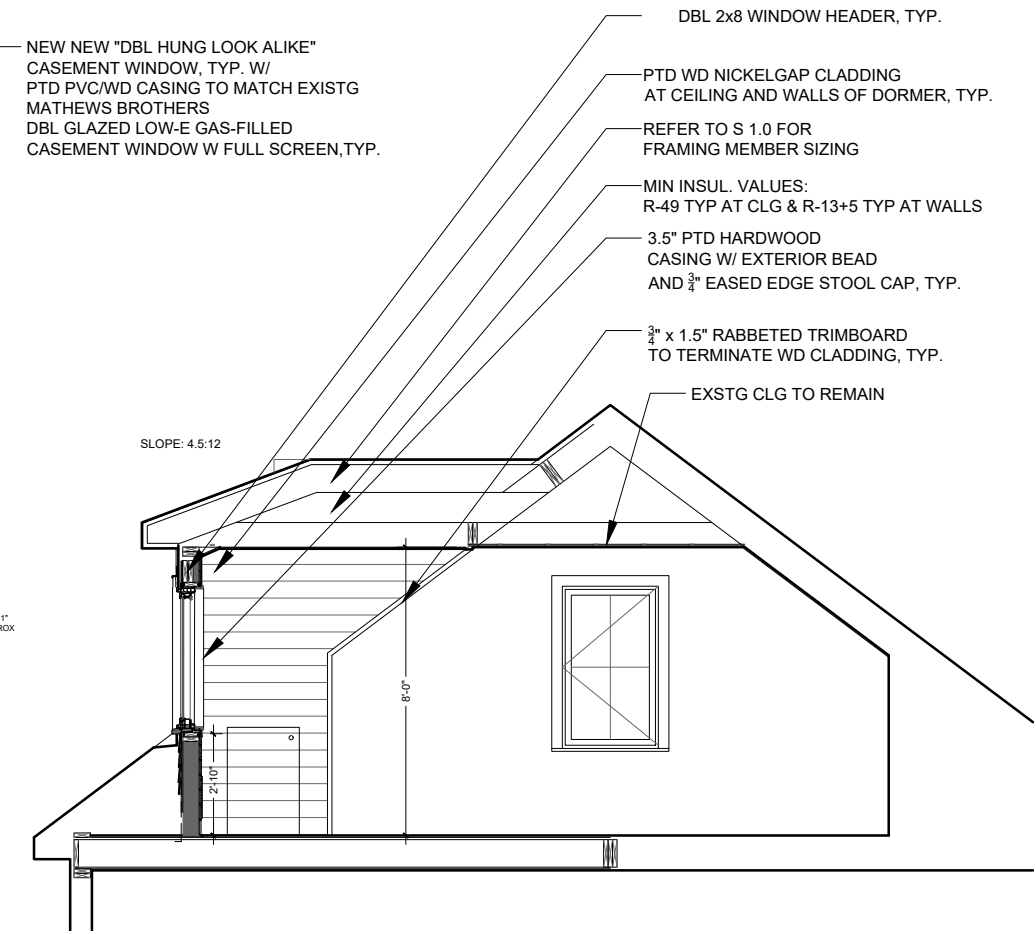

PROPOSED SECTION/ELEVATION - THIRD FLOOR

EXSTG SUPPLY DUCTWORK (2ND FL) AND RETURN DUCTWORK (3RD FL) TO REMAIN 3RD

PROPOSED SECTION VIEWS - THIRD FLOOR

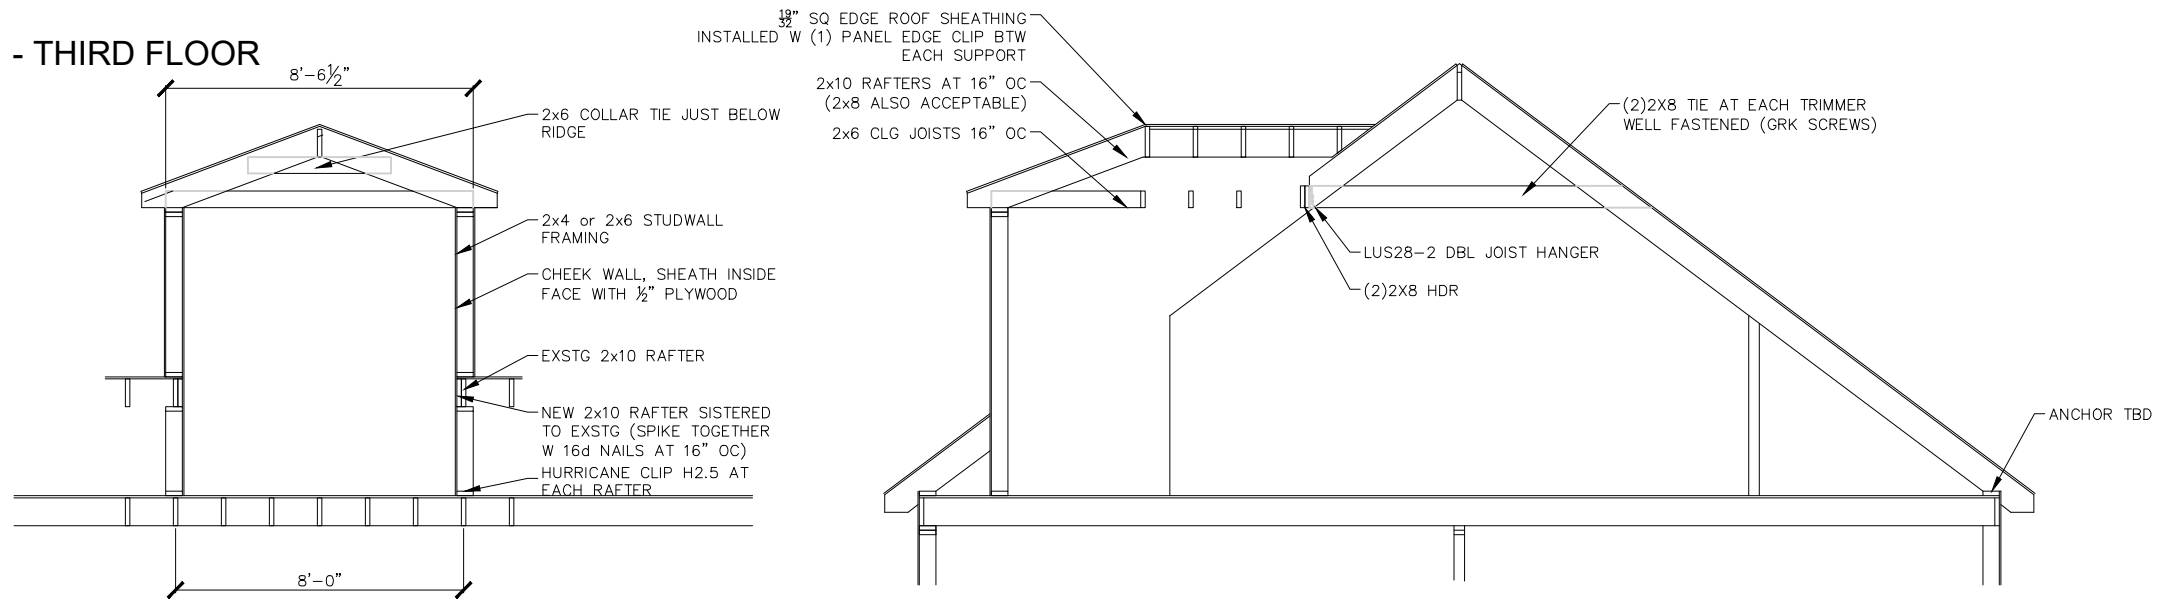

PROPOSED FRAMING PLAN - ROOF

