


C:\Users\mteselle\Documents\Property - 122 Lyons Road South\Scenes - Cabin\Teselle-Hood Cabin A-07.dwg, A7.0 Sections, 3/29/2023 10:49:03 AM, mteselle

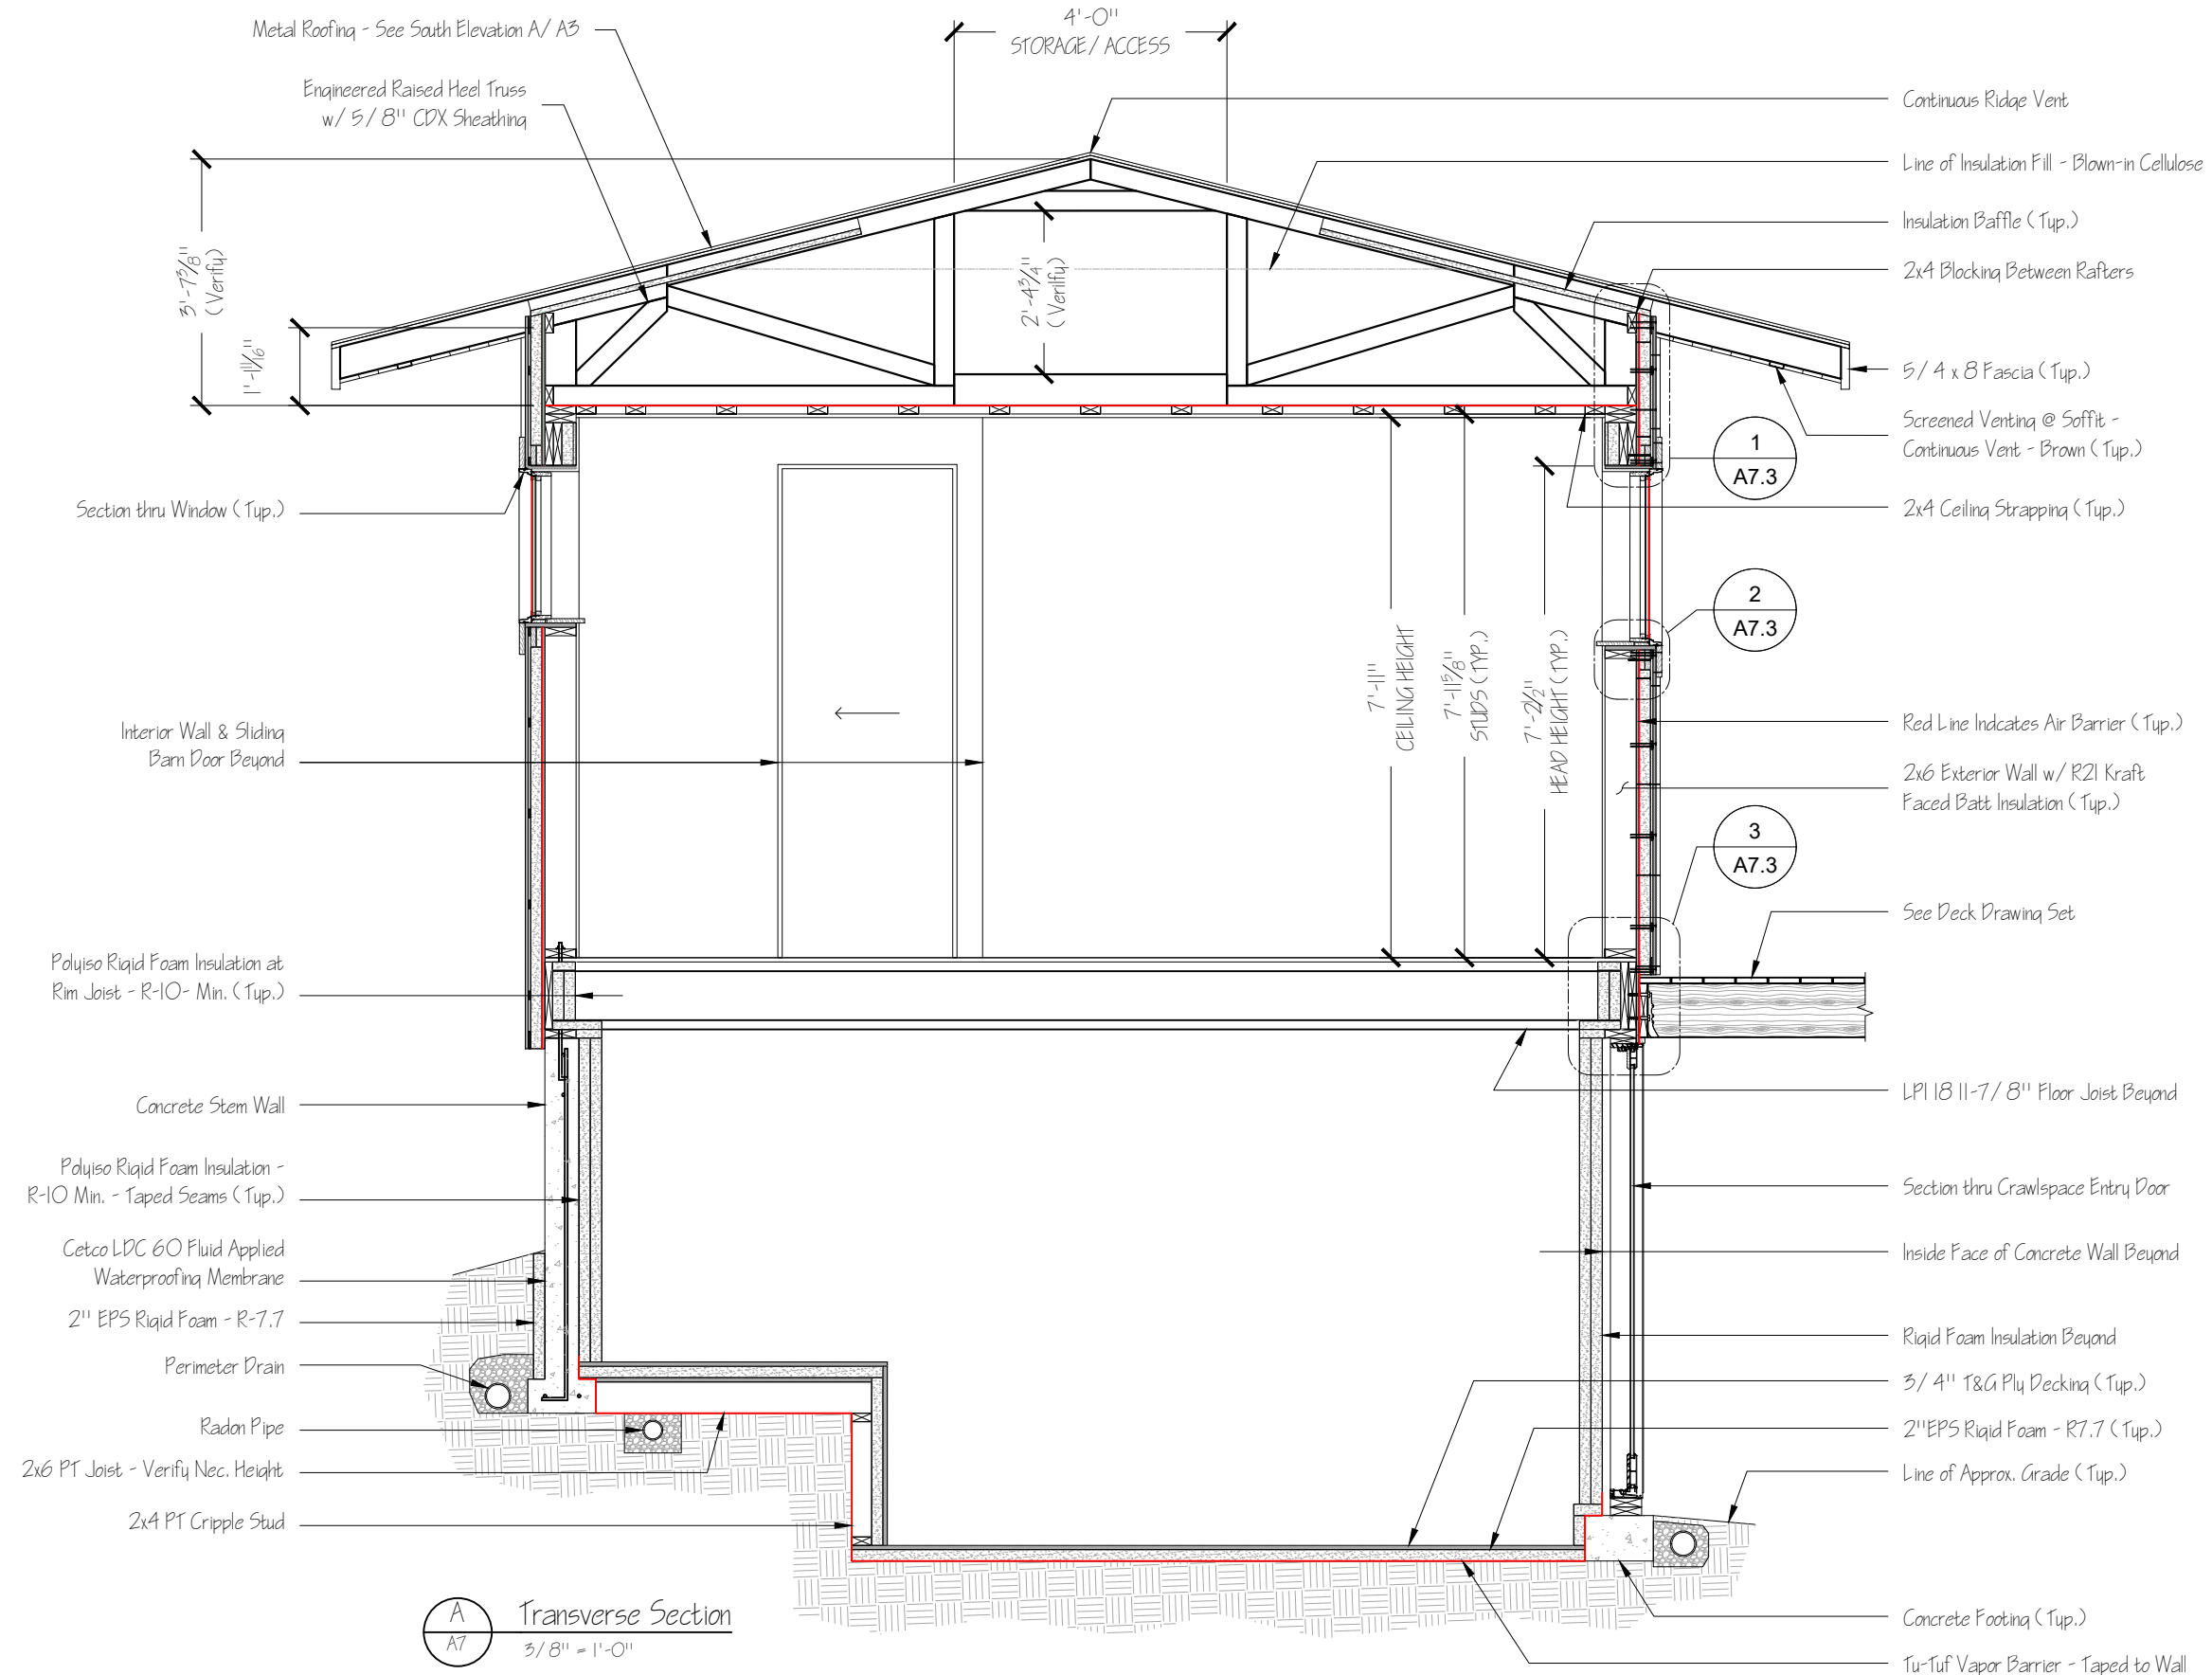

**A**  
A7  
Transverse Section  
3/8" = 1'-0"

Miles TeSelle  
3118 NE 70th Ave  
Portland, OR 97215  
503.956.3416


3/20/23 Added Beams, Added Deck, Revised Trusses & Roof Overhang, Revised Cladding, Revised Insulation, Added Details.

Teselle-Hood Cabin

Page

A7

C:\Users\mteselle\Documents\Property - 132 Lyons Road South\Scenes - Cabin\Teselle-Hood Cabin A-07.dwg, A7.1 Sections, 3/29/2023 10:49:04 AM, mteselle

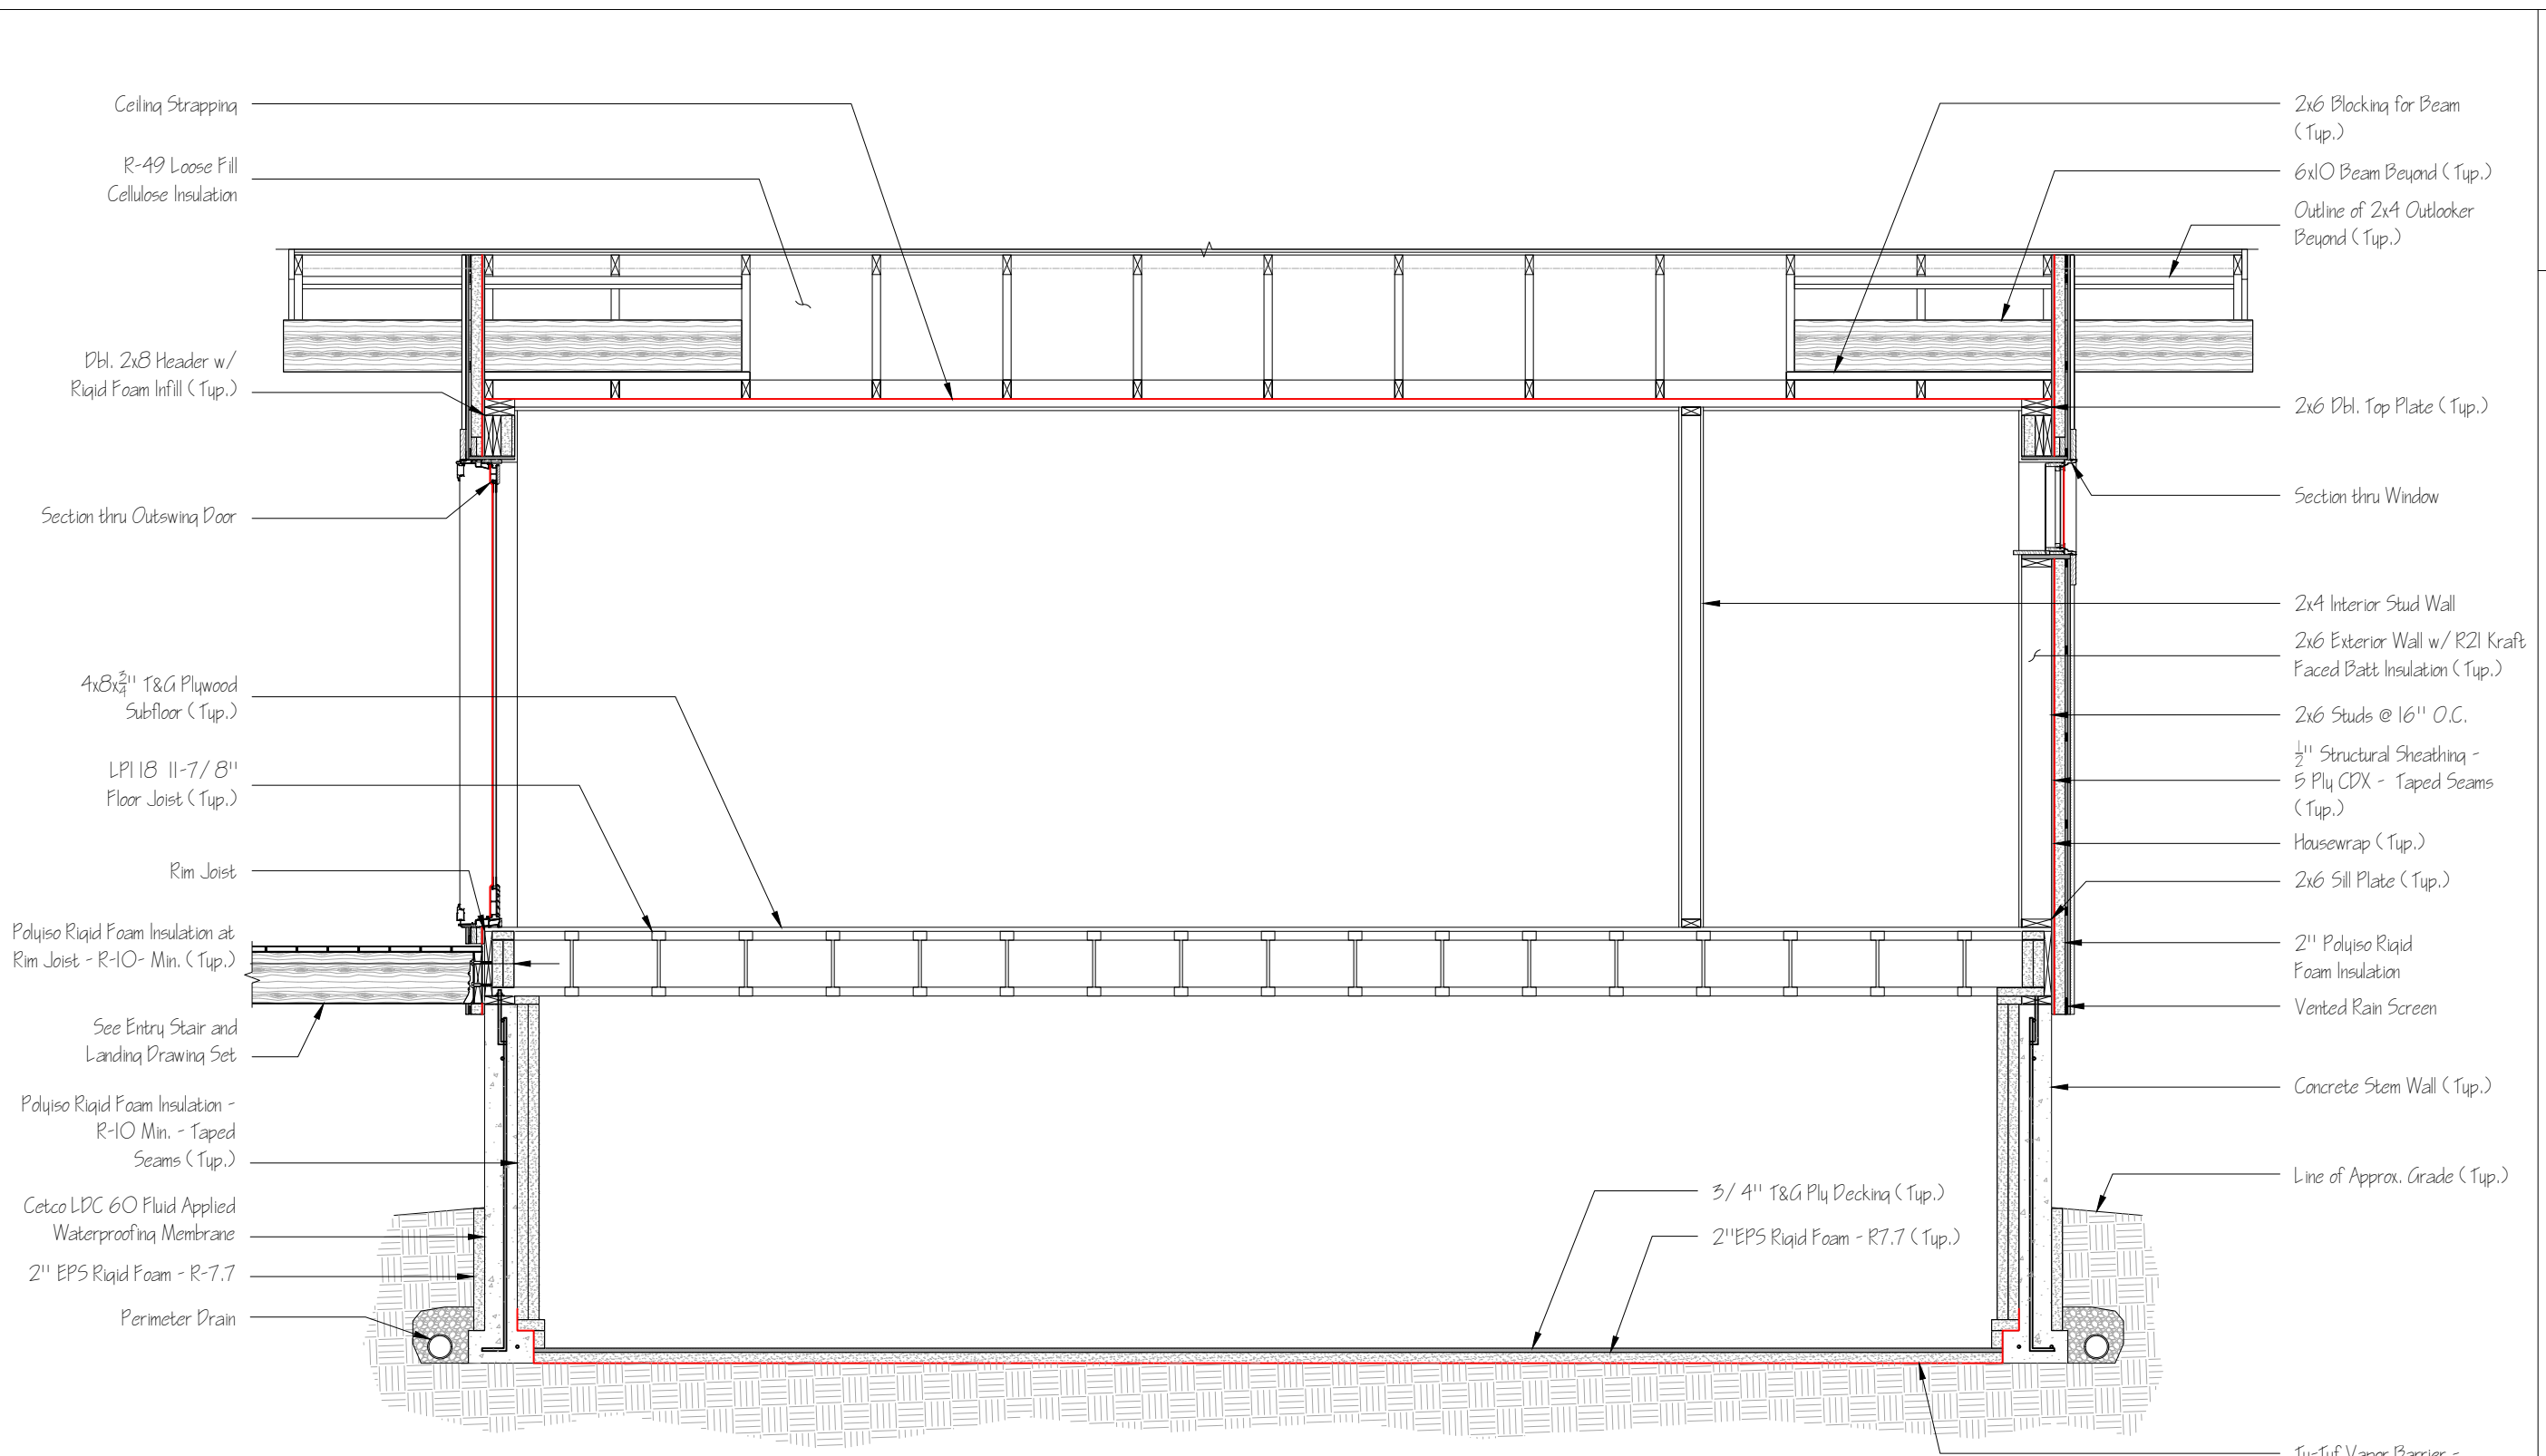

Ceiling Strapping

R-49 Loose Fill Cellulose Insulation

Dbl. 2x8 Header w/ Rigid Foam Infill (Tup.)

Section thru Outswing Door

4x8 T&G Plywood Subfloor (Tup.)

LPI 18 11-7/8" Floor Joist (Tup.)

Rim Joist

Polyiso Rigid Foam Insulation at Rim Joist - R-10- Min. (Tup.)

See Entry Stair and Landing Drawing Set

Polyiso Rigid Foam Insulation - R-10 Min. - Taped Seams (Tup.)

Cetco LDC 60 Fluid Applied Waterproofing Membrane

2" EPS Rigid Foam - R-7.7

Perimeter Drain

2x6 Blocking for Beam (Tup.)

6x10 Beam Beyond (Tup.)

Outline of 2x4 Outlooker Beyond (Tup.)

2x6 Dbl. Top Plate (Tup.)

Section thru Window

2x4 Interior Stud Wall

2x6 Exterior Wall w/ R21 Kraft Faced Batt Insulation (Tup.)

2x6 Studs @ 16" O.C.

1/2" Structural Sheathing - 5 Ply CDX - Taped Seams (Tup.)

Housewrap (Tup.)

2x6 Sill Plate (Tup.)

2" Polyiso Rigid Foam Insulation

Vented Rain Screen

Concrete Stem Wall (Tup.)

Line of Approx. Grade (Tup.)

Tu-Tuf Vapor Barrier - Taped to Wall


B  
A7.1  
Longitudinal Section  
3/8" = 1'-0"

Miles TeSelle  
318 NE 70th Ave  
Portland, OR 97215  
503.956.3416


1  
3/20/23 Added Beams, Added Deck, Revised Trusses & Roof Overhang, Revised Cladding, Revised Insulation, Added Details.

Teselle-Hood Cabin


C:\Users\mteselle\Documents\Property - 132 Lyons Road South\Scenes - Cabin\Teselle-Hood Cabin A-07.dwg, A7.2 Sections, 3/29/2023 10:49:04 AM, mteselle

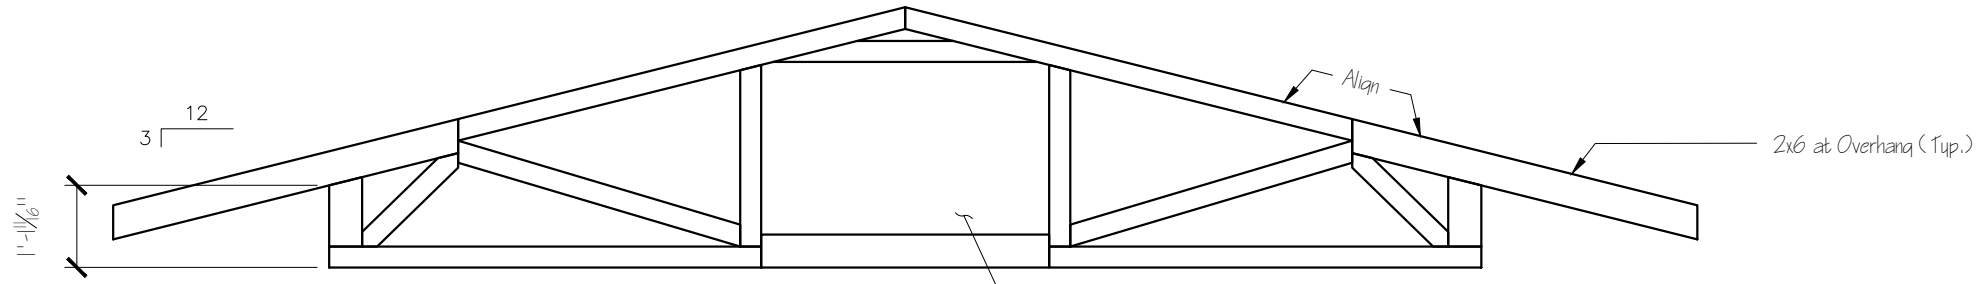

3 Section at Truss 13  
A7.2 3/8" = 1'-0"

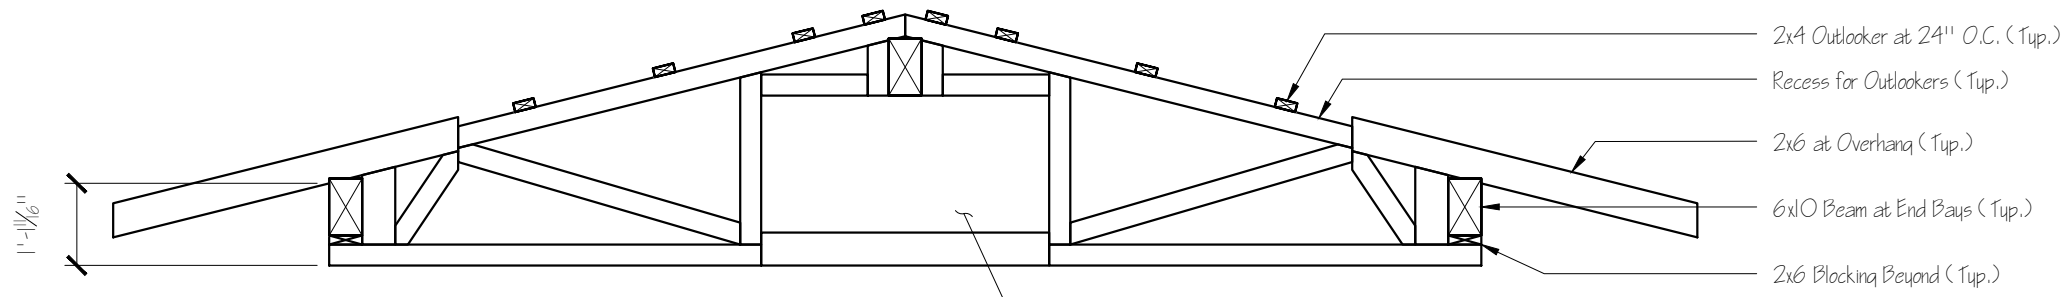

2 Section at Truss 12  
A7.2 3/8" = 1'-0"

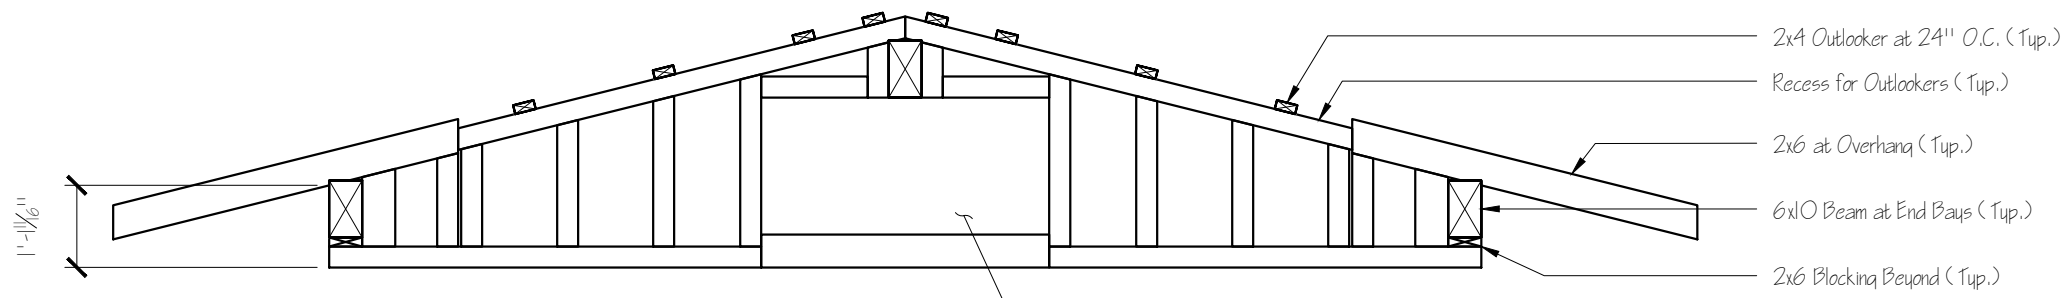

1 Section at Truss 11  
A7.2 3/8" = 1'-0"

Miles TeSelle  
318 NE 70th Ave  
Portland, OR 97215  
503.956.3416


1 3/20/23 Added Beams, Added Deck, Revised Trusses & Roof Overhang, Revised Cladding, Revised Insulation, Added Details.

Teselle-Hood Cabin


Page

A7.2


C:\Users\mteselle\Documents\Property - 132 Lyons Road South\Scenes - Cabin\Teselle-Hood Cabin A-07.dwg, A7.3 Sections, 3/29/2023 10:49:05 AM, mteselle

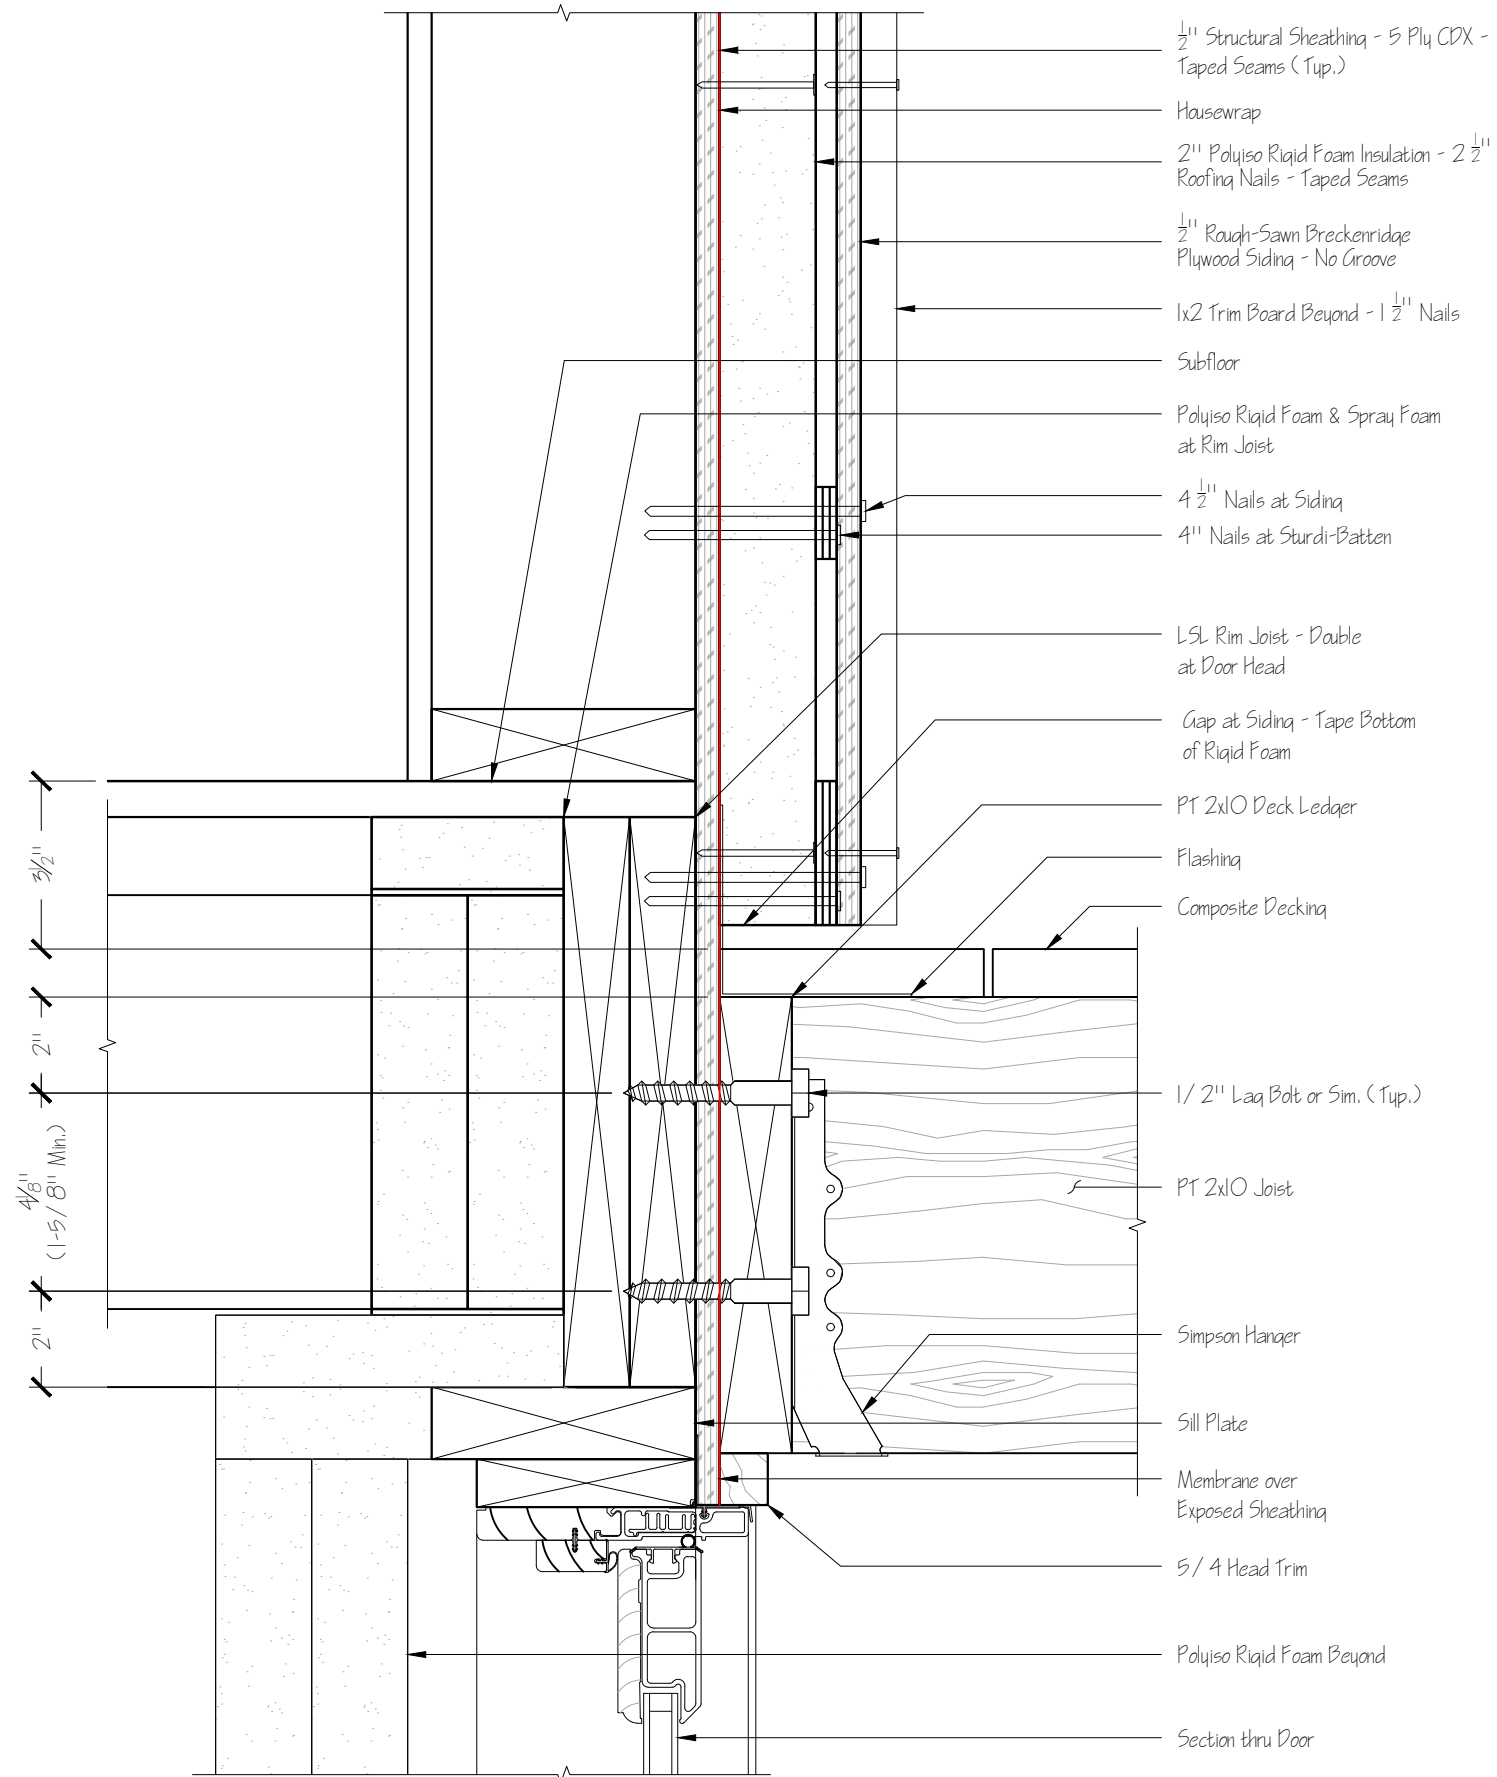

3 Deck Ledger Detail  
A7.3 3" = 1'-0"

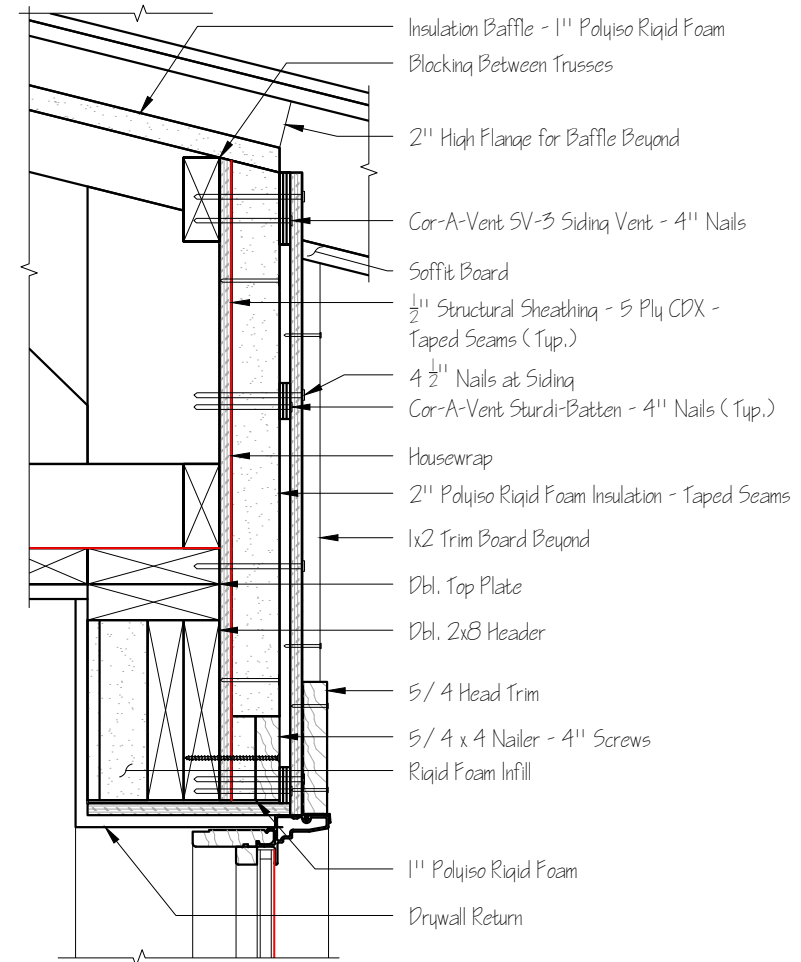

1 Head Detail  
A7.3 1 1/2" = 1'-0"

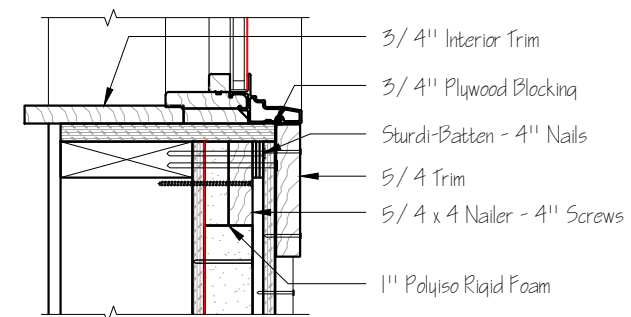

2 Sill Detail  
A7.3 1 1/2" = 1'-0"

Miles TeSelle  
318 NE 70th Ave  
Portland, OR 97215  
503.956.3416

3/20/23 Added Beams, Added Deck, Revised Trusses & Roof Overhang, Revised Cladding, Revised Insulation, Added Details.

Teselle-Hood Cabin

Page

A7.3