


C:\Users\mteselle\Documents\Property - 122 Lyons Road South\Scenes - Cabin\Teselle-Hood Cabin A-07.dwg, A7.0 Sections, 5/22/2023 9:03:49 AM, mteselle

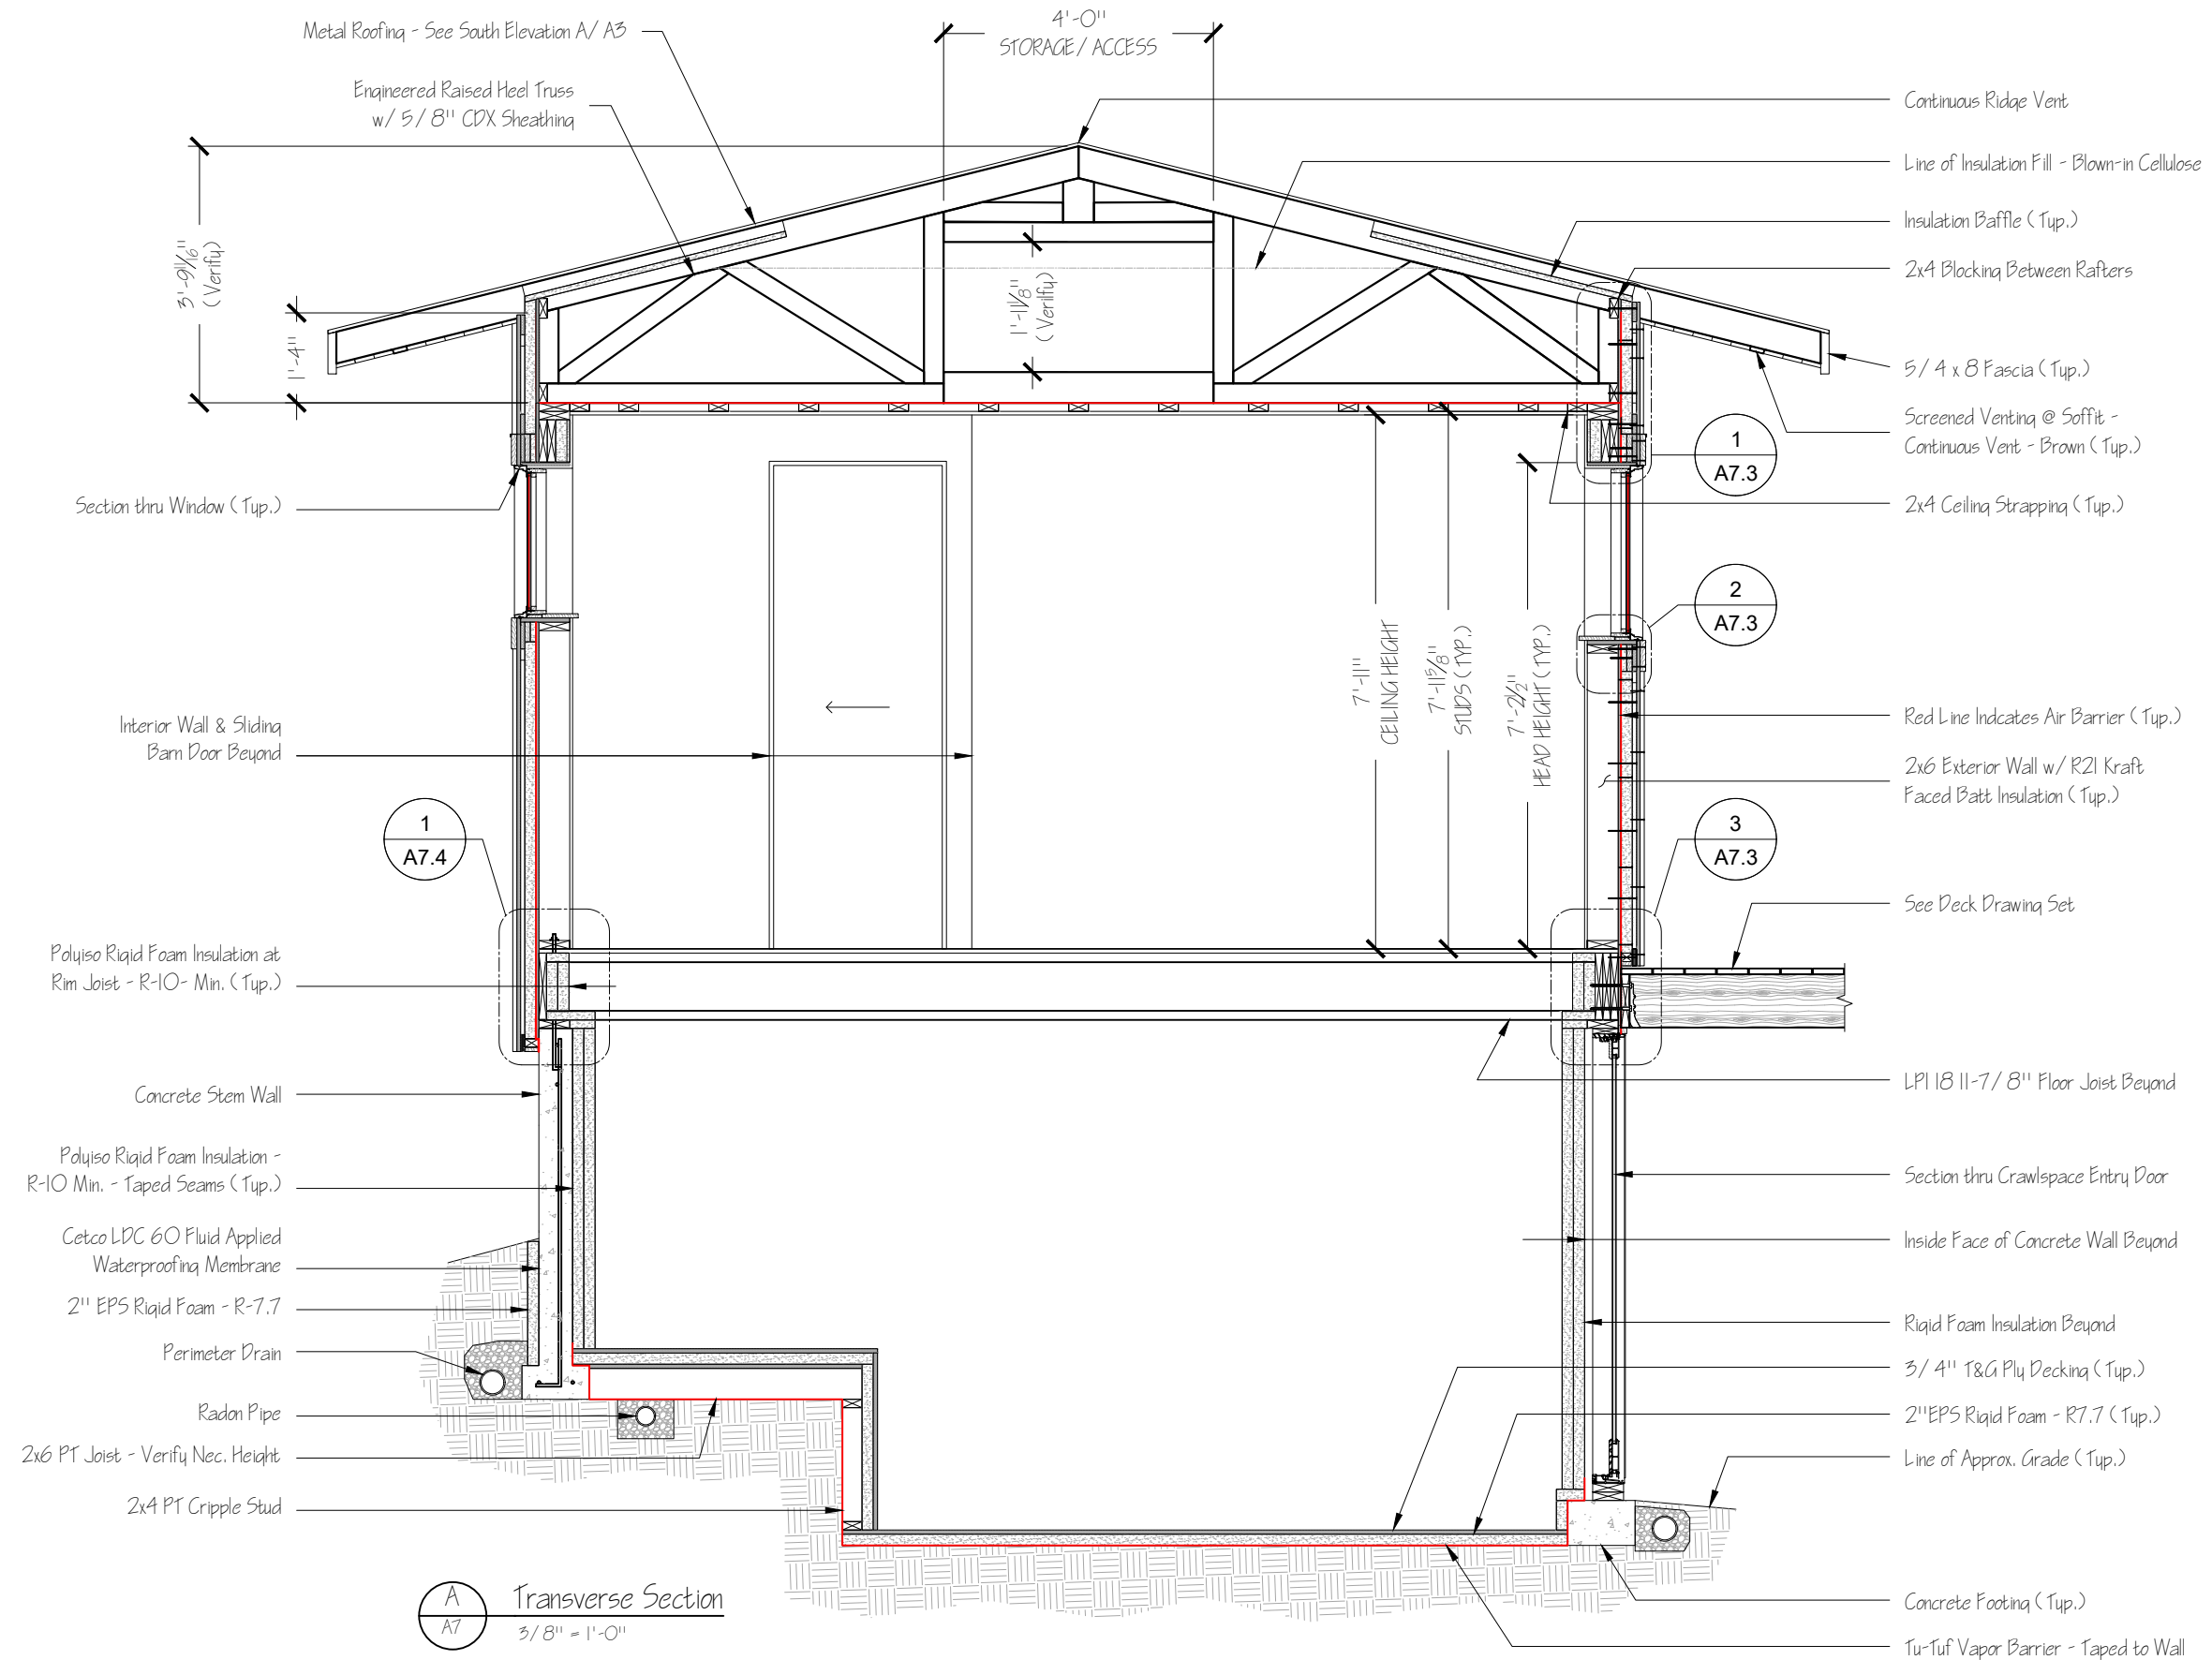

**A**  
**A7** Transverse Section  
 3/8" = 1'-0"

Miles TeSelle  
 3118 NE 70th Ave  
 Portland, OR 97215  
 503.956.3416


3/20/23 Added Beams, Added Deck, Revised Trusses & Roof Overhang, Revised Cladding, Revised Insulation, Added Details.

TeSelle-Hood Cabin

Page

A7

C:\Users\mteselle\Documents\Property - 132 Lyons Road South\Scenes - Cabin\Teselle-Hood Cabin A-07.dwg, A7.1 Sections, 5/22/2023 9:03:50 AM, mteselle

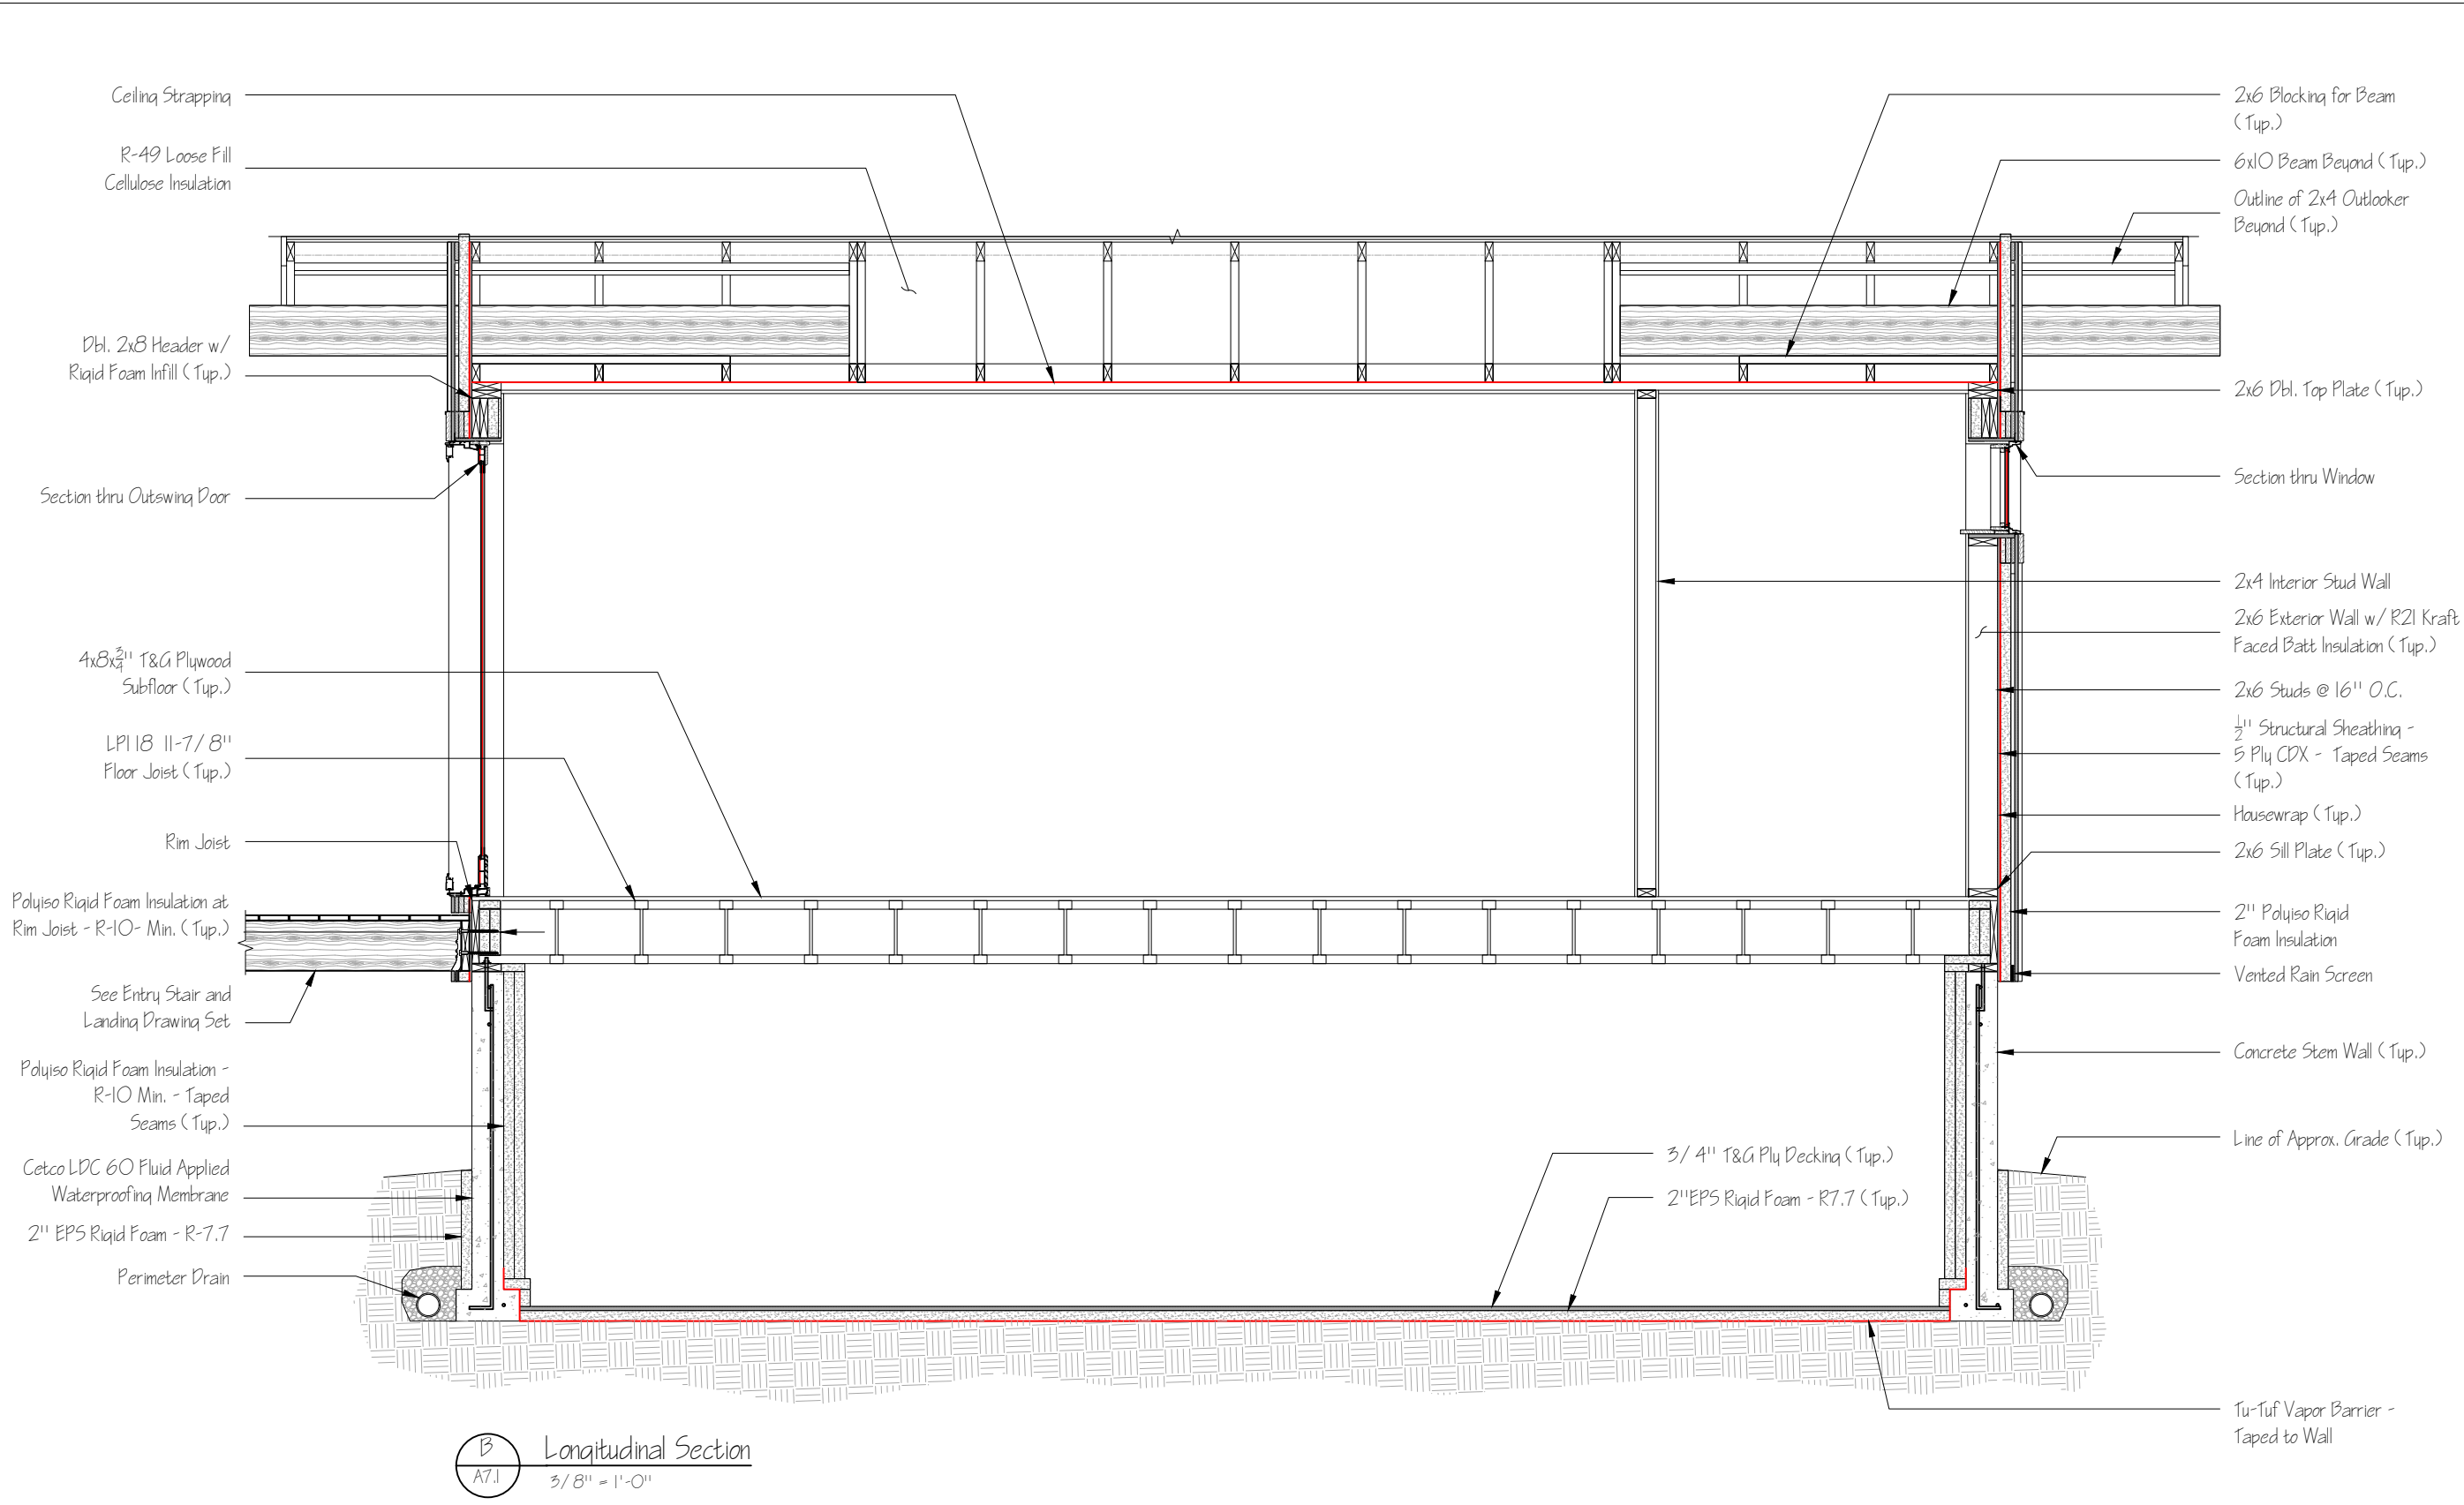


B
A7.1
 Longitudinal Section  
 3/8" = 1'-0"

Miles TeSelle  
 318 NE 70th Ave  
 Portland, OR 97215  
 503.956.3416

1 3/20/23 Added Beams, Added Deck, Revised Trusses & Roof Overhang, Revised Cladding, Revised Insulation, Added Details.

Teselle-Hood Cabin


C:\Users\mteselle\Documents\Property - 132 Lyons Road South\Scenes - Cabin\Teselle-Hood Cabin A-07.dwg, A7.2 Sections, 5/22/2023 9:03:51 AM, mteselle

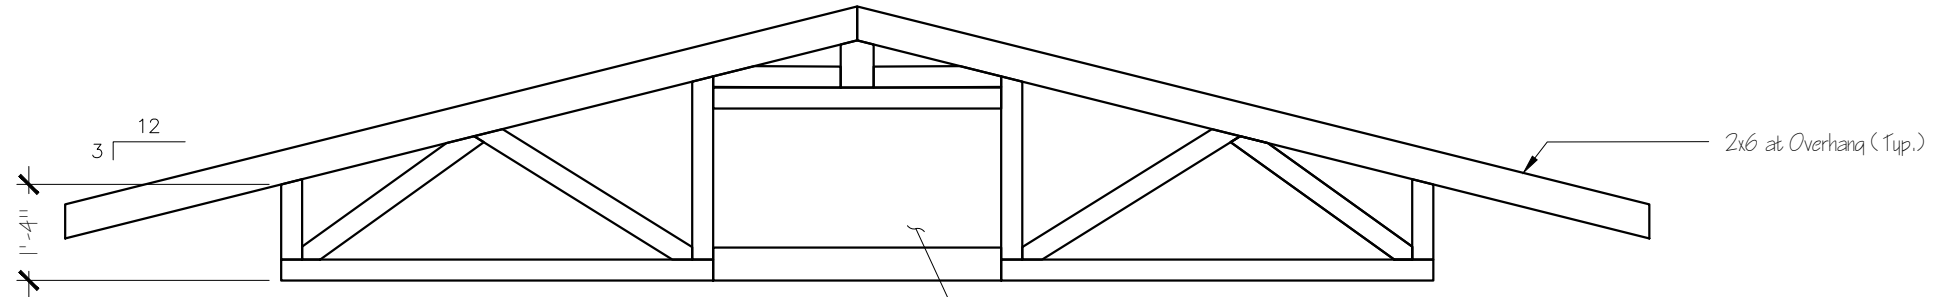

3 Section at Truss T3  
 A7.2 3/8" = 1'-0"

Attic Access

2x6 at Overhang (Top.)

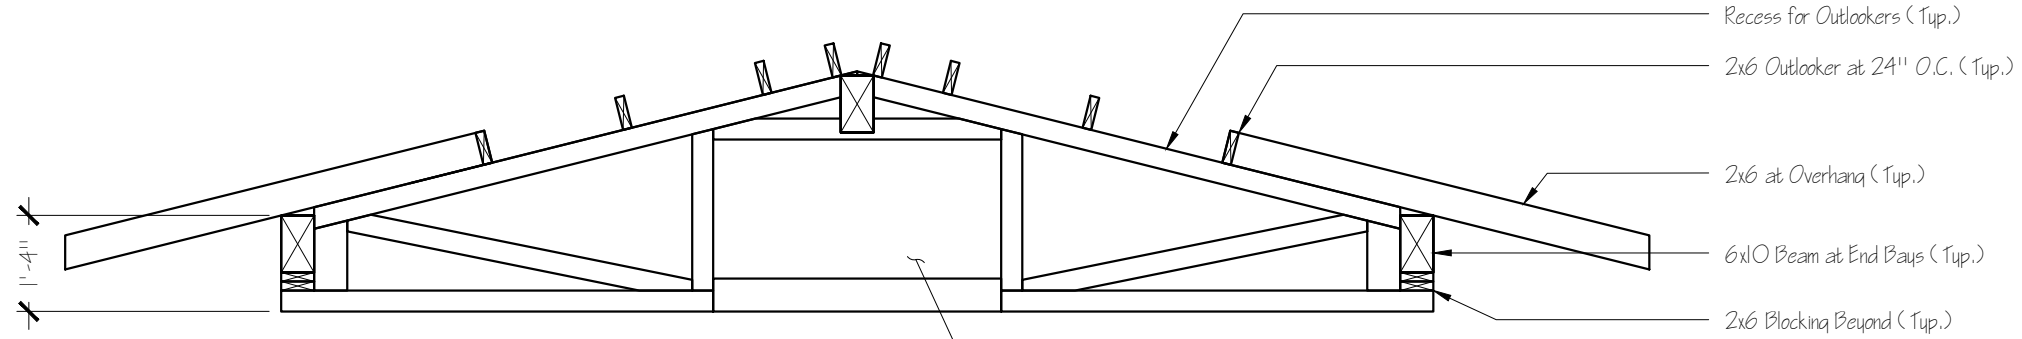

2 Section at Truss T2  
 A7.2 3/8" = 1'-0"

Attic Access


Recess for Outlookers (Top.)

2x6 Outlooker at 24" O.C. (Top.)

2x6 at Overhang (Top.)

6x10 Beam at End Bays (Top.)

2x6 Blocking Beyond (Top.)

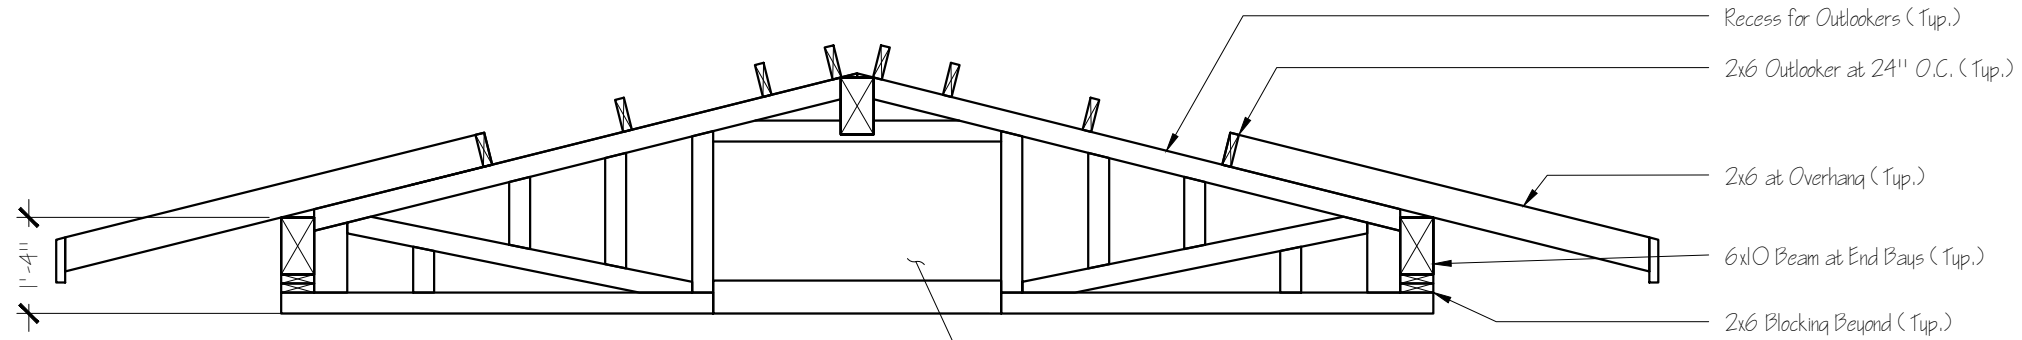

1 Section at Truss T1  
 A7.2 3/8" = 1'-0"

Attic Access

Recess for Outlookers (Top.)

2x6 Outlooker at 24" O.C. (Top.)

2x6 at Overhang (Top.)

6x10 Beam at End Bays (Top.)

2x6 Blocking Beyond (Top.)

Miles TeSelle  
 3118 NE 70th Ave  
 Portland, OR 97215  
 503.956.3416


1 3/20/23 Added Beams,  
 Added Deck, Revised Trusses &  
 Roof Overhang, Revised  
 Cladding, Revised Insulation,  
 Added Details.

Teselle-Hood Cabin


Page

A7.2


C:\Users\miseselle\Documents\Property - 132 Lyons Road South\Scenes - Cabin\Tesele-Hood Cabin A-07.dwg, A7.3 Sections, 5/22/2023 9:03:51 AM, miseselle

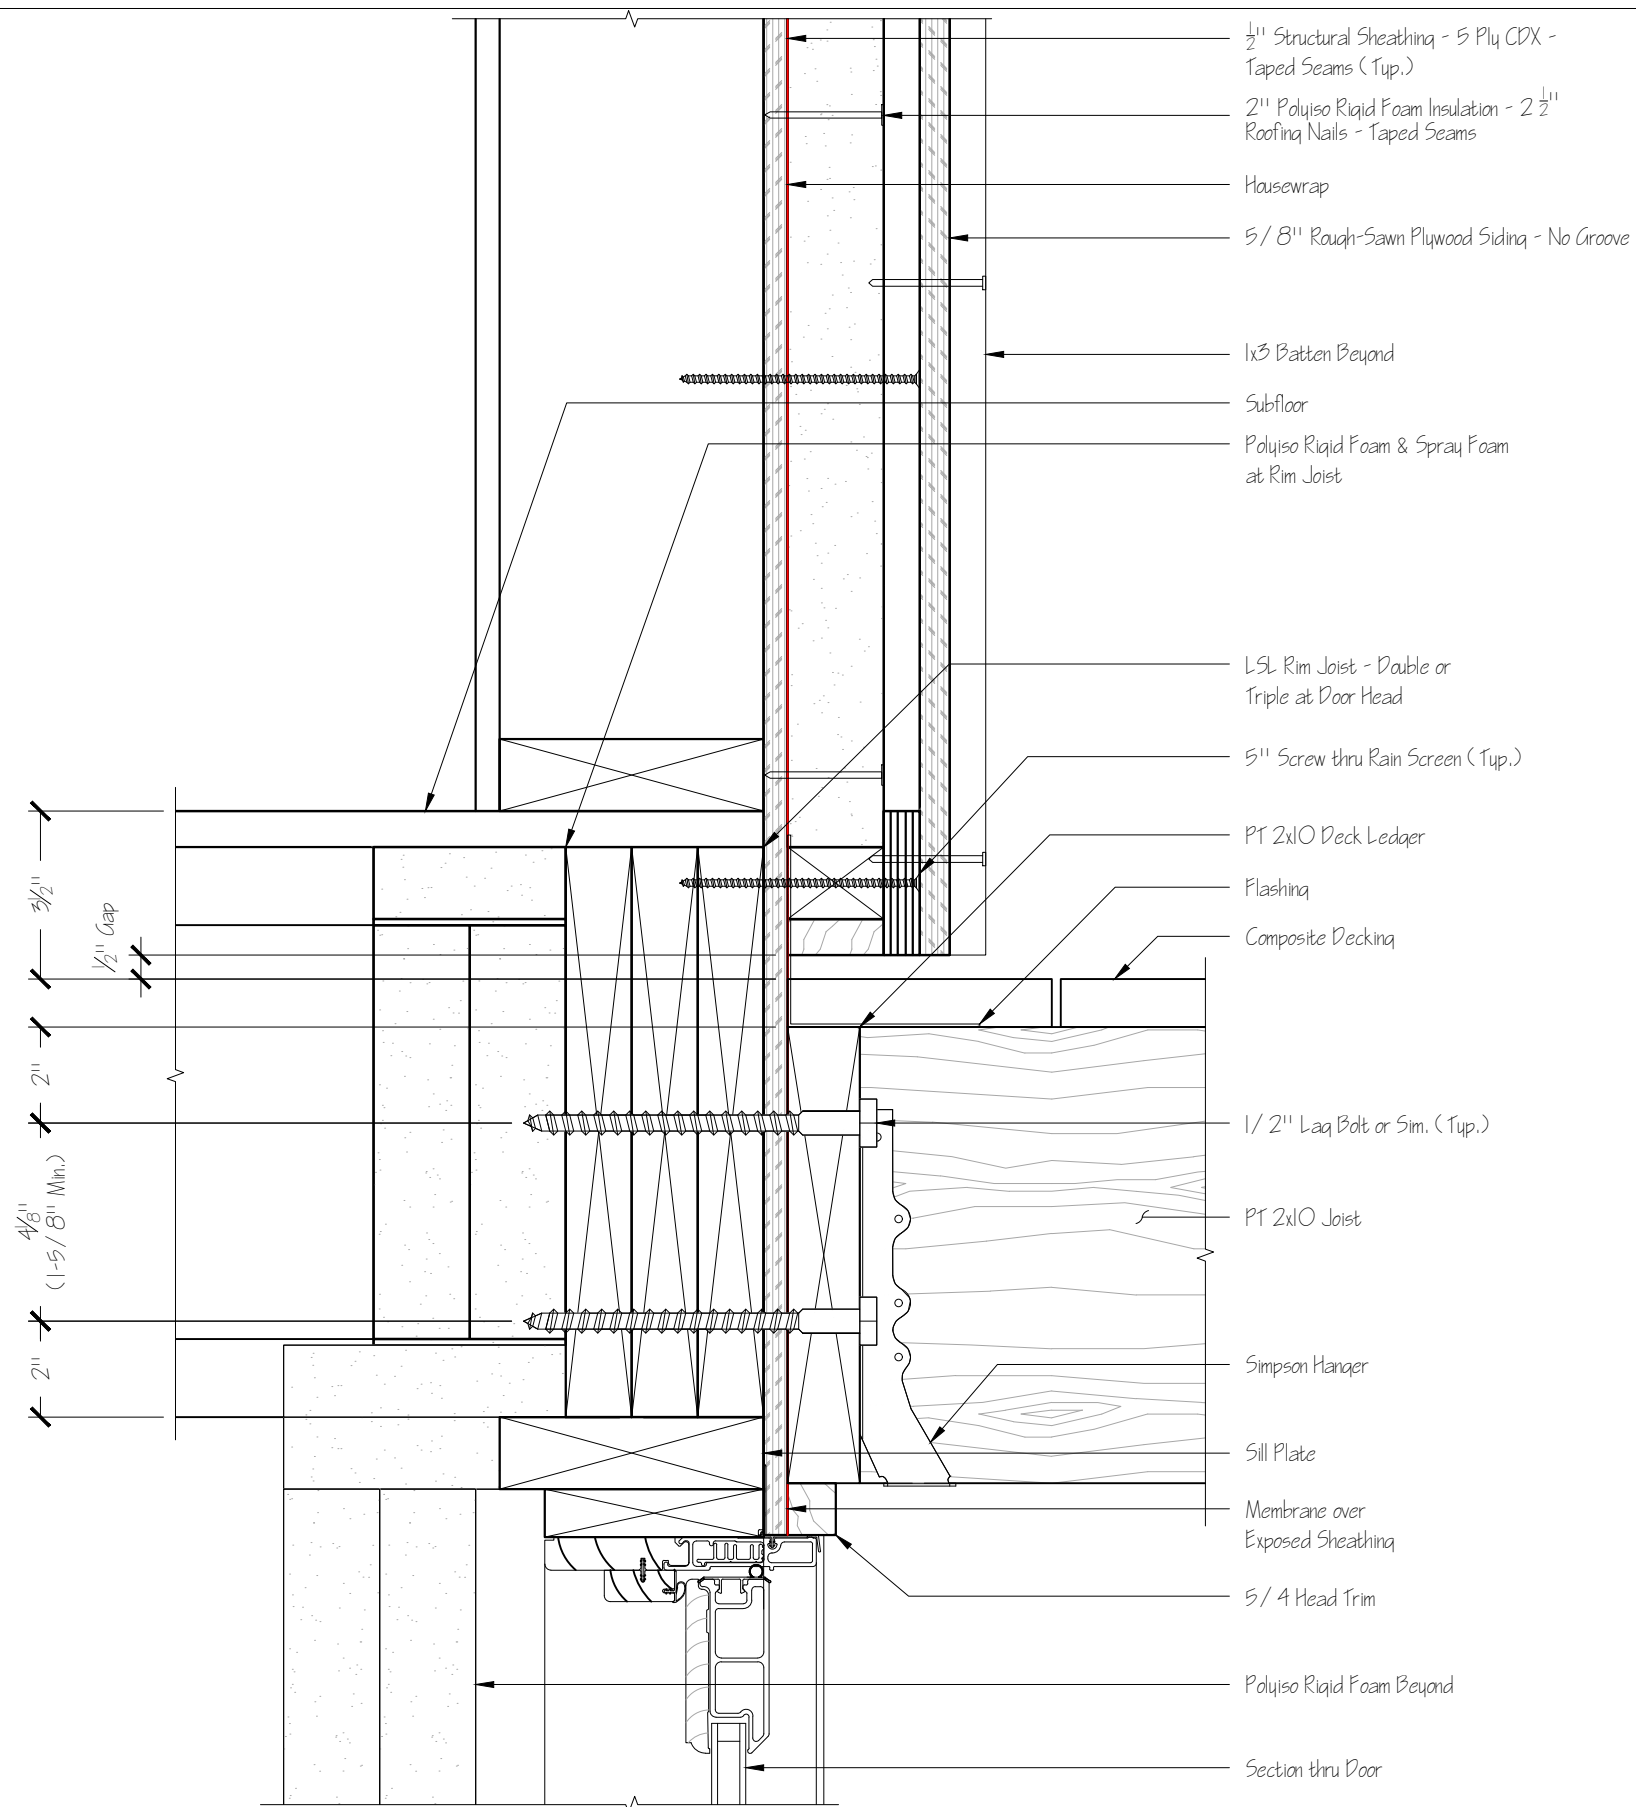

3 Deck Ledger Detail  
A7.3 3" = 1'-0"

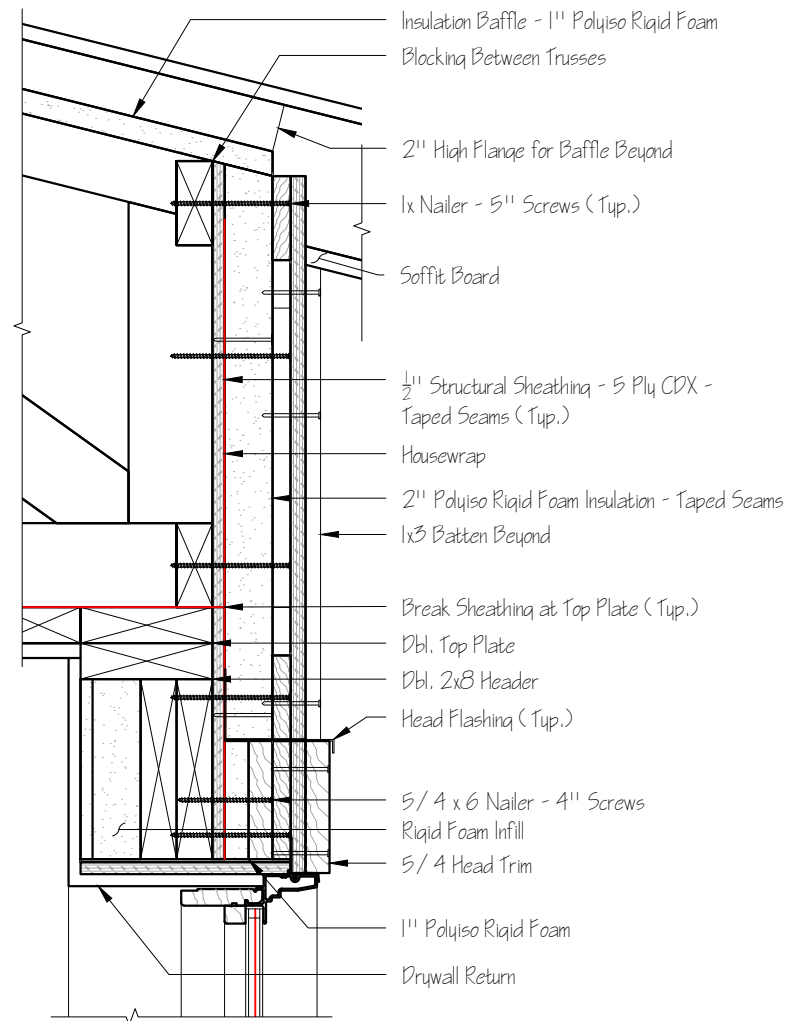

1 Head Detail  
A7.3 1 1/2" = 1'-0"

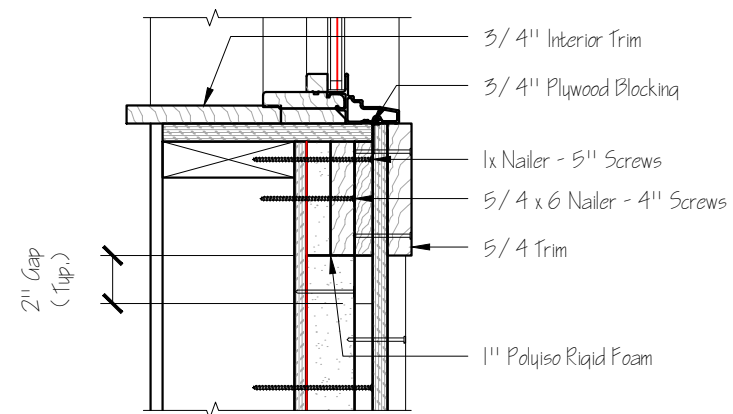

2 Sill Detail  
A7.3 1 1/2" = 1'-0"

Miles TeSelle  
318 NE 70th Ave  
Portland, OR 97215  
503.956.3416


1 3/20/23 Added Beams, Added Deck, Revised Trusses & Roof Overhang, Revised Cladding, Revised Insulation, Added Details.

Tesele-Hood Cabin

Page

A7.3

C:\Users\mteselle\Documents\Property - 132 Lyons Road South\Scenes - Cabin\Teselle-Hood Cabin A-07.dwg, A7.4 Sections, 5/22/2023 9:03:52 AM, mteselle

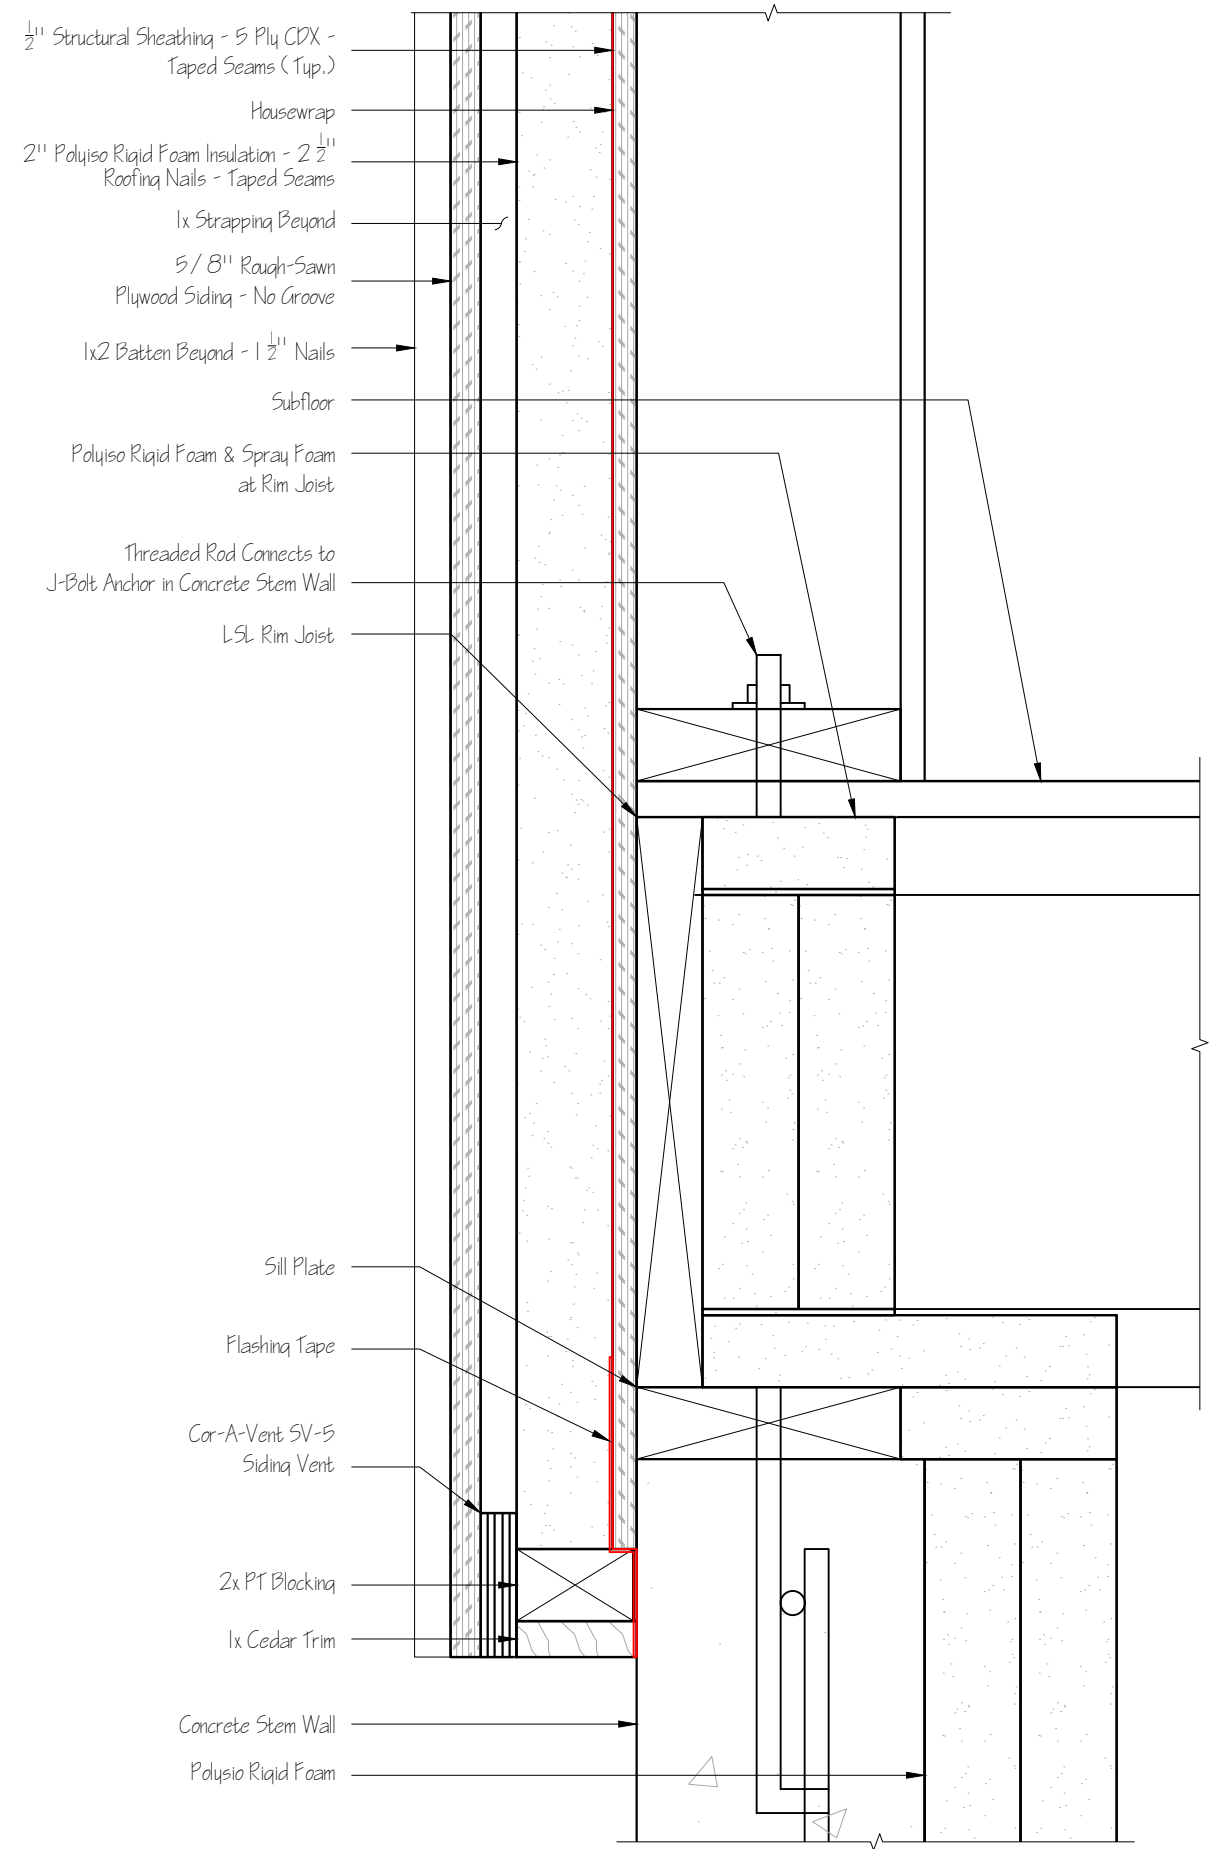

- 1/2" Structural Sheathing - 5 Ply CDX - Taped Seams (Tup.)
- Housewrap
- 2" Polyiso Rigid Foam Insulation - 2 1/2" Roofing Nails - Taped Seams
- 1x Strapping Beyond
- 5/8" Rough-Sawn Plywood Siding - No Groove
- 1x2 Batten Beyond - 1 1/2" Nails
- Subfloor
- Polyiso Rigid Foam & Spray Foam at Rim Joist
- Threaded Rod Connects to J-Bolt Anchor in Concrete Stem Wall
- LSL Rim Joist
- Sill Plate
- Flashing Tape
- Cor-A-Vent SV-5 Siding Vent
- 2x PT Blocking
- 1x Cedar Trim
- Concrete Stem Wall
- Polyiso Rigid Foam


1  
A7.4  
Rim Joist Detail  
3/4" = 1'-0"

Miles TeSelle  
3118 NE 70th Ave  
Portland, OR 97215  
503.956.3416

1  
3/20/23 Added Beams, Added Deck, Revised Trusses & Roof Overhang, Revised Cladding, Revised Insulation, Added Details.

Teselle-Hood Cabin

Page  
A7.4

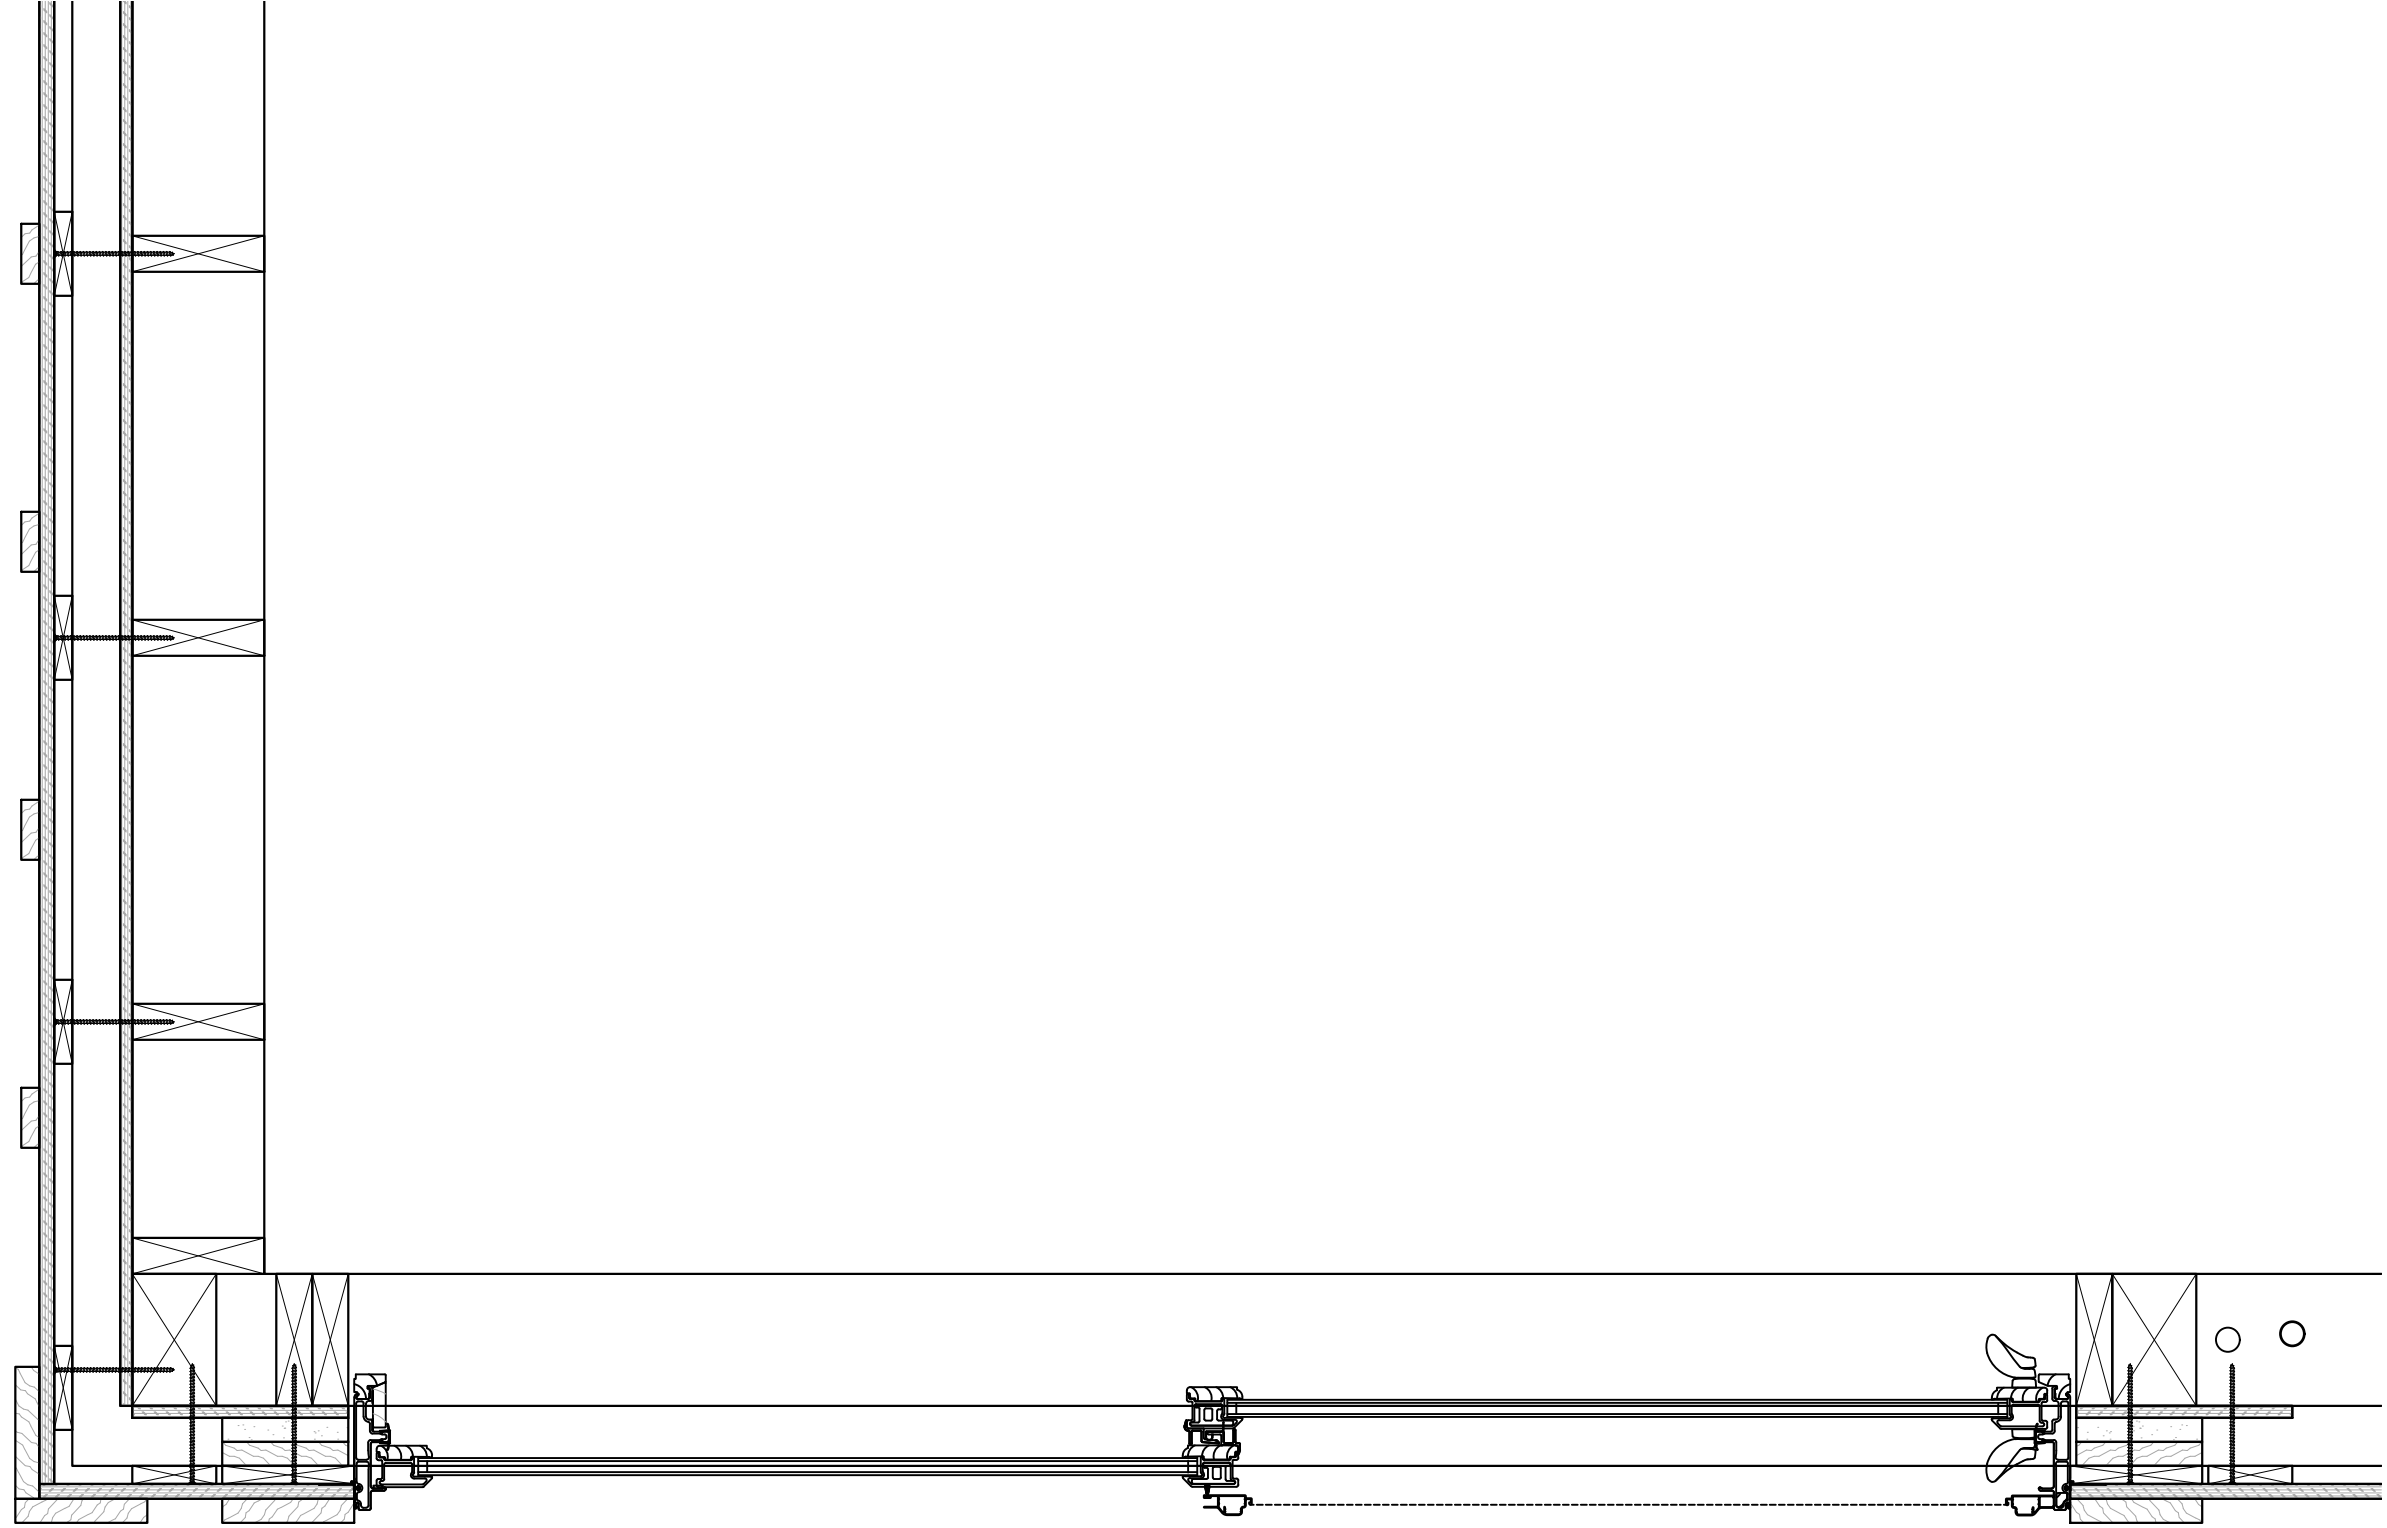

1  
A7.5  
Corner Detail  
Scale: 1 1/2" = 1'-0"

Miles TeSelle  
3118 NE 70th Ave  
Portland, OR 97215  
503.956.3416

Teselle-Hood Cabin

Page

A7.5