


REAR ELEVATION

- Steel Roofing
- Aluminum Fascia/  
Vented Soffit
- Horizontal Siding
- Aluminum Fascia/  
Vented Soffit
- Knee Brace  
(Typical)
- Horizontal Siding
- Concrete Parging

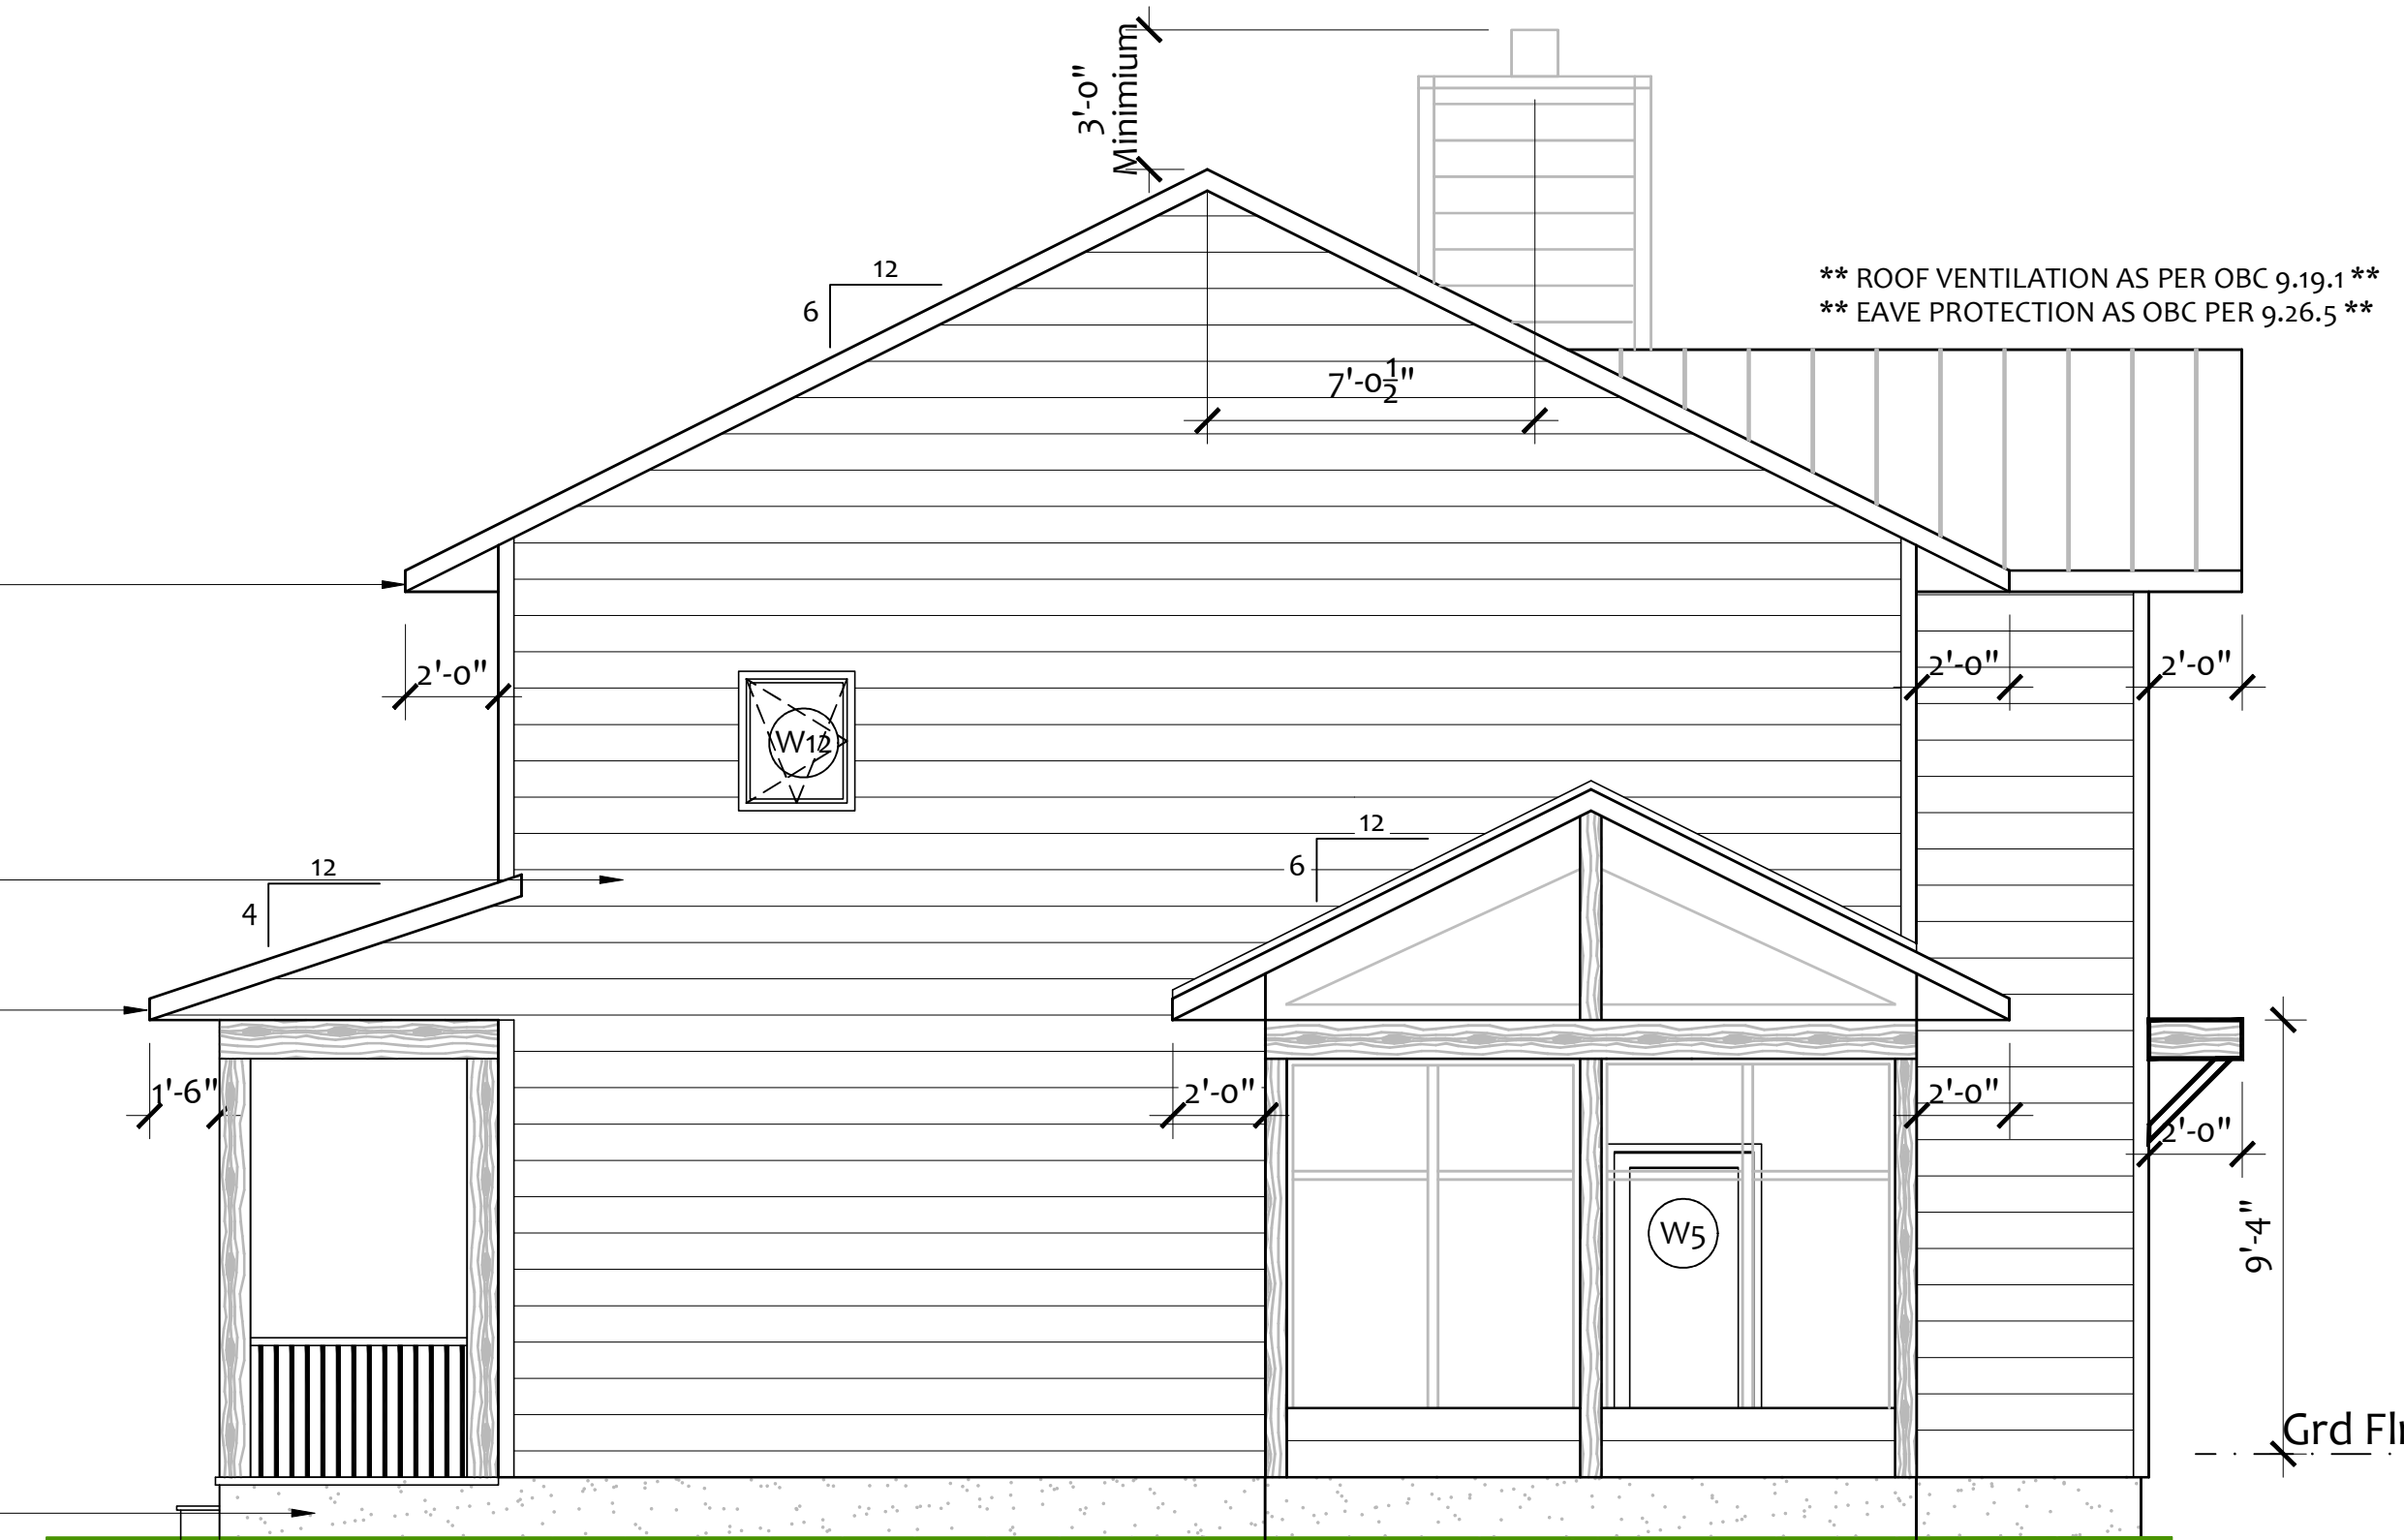

RIGHT SIDE ELEVATION