


① PLAN: 1ST FLOOR
1/8" = 1'-0"

PROJECT RESIDENCE:
5012 WILL BROWN RD,
SPRING HILL, TN


MAURY COUNTY



PROJECT DIRECTION

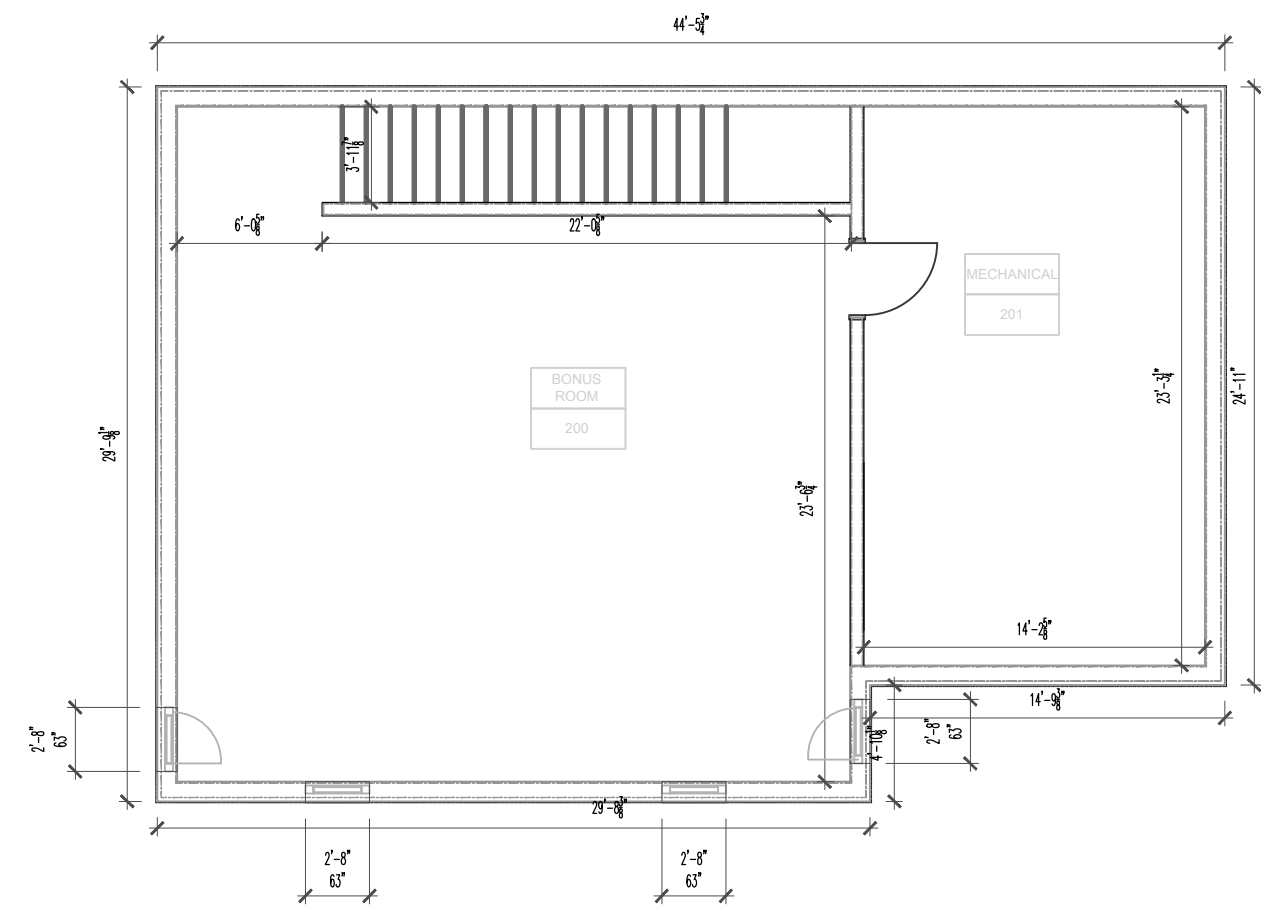

② PLAN: 2ND FLOOR

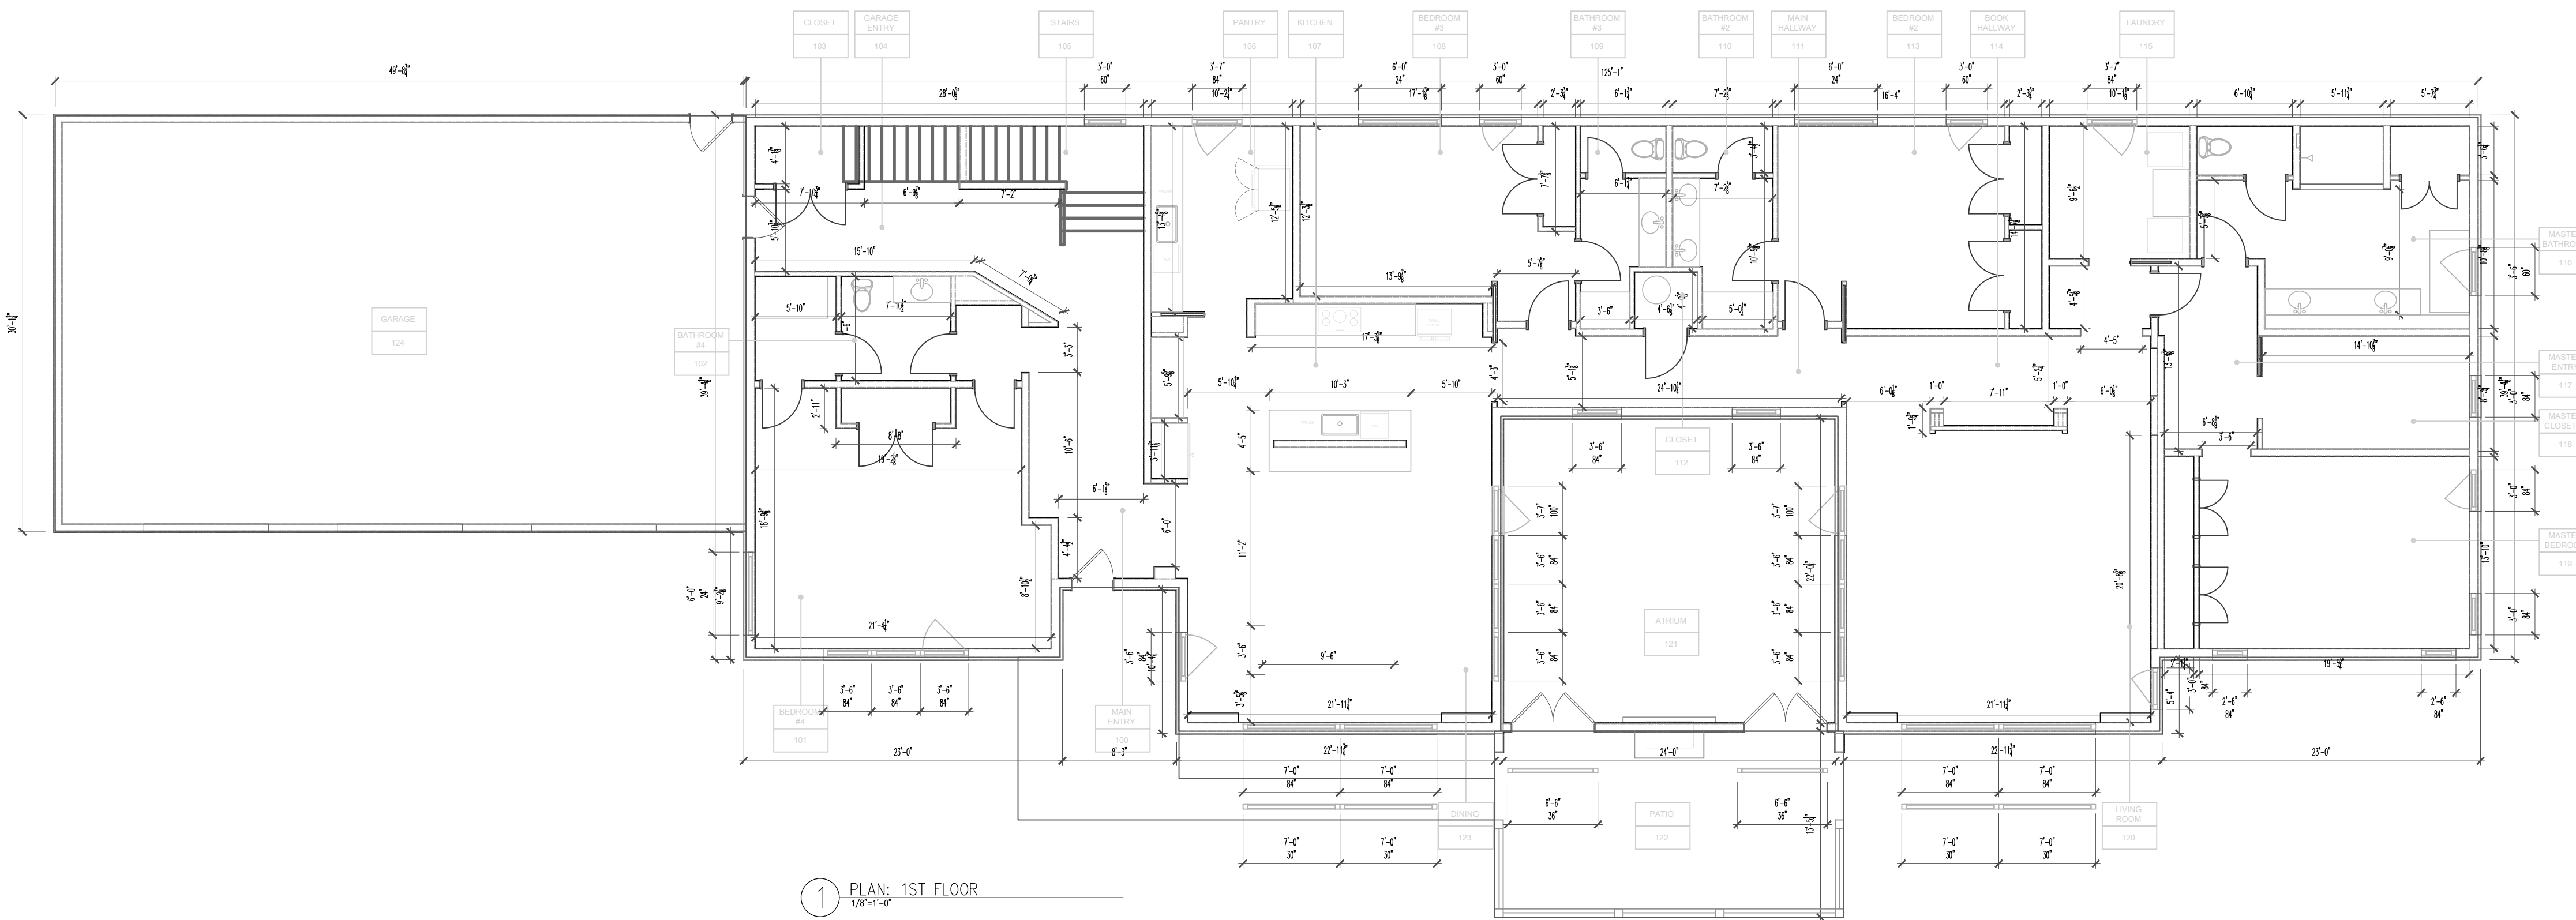

① PLAN: 1ST FLOOR

LEGEND

- NEW CONSTRUCTION
- EXISTING CONSTRUCTION TO REMAIN



WATER LINE

SHEET NOTES

1. ALL NEW FLOORS TO BE PROTECTED BEFORE ANY NEW WORK BEGINS.
2. NOTIFY ARCHITECT IMMEDIATELY IF THERE ARE ANY DISCREPANCY.
3. ALL WALL DEMO'D AREAS TO GET NEW DRYWALL WITH CONSISTENT FACE FROM NEW TO EXISTING DRYWALL. PRIMED AND READY FOR FINAL FINISH.
4. ALL NEW TOILET INSTALLATIONS. OWNER PROVIDED.
5. ALL SINKS, FAUCETS, BATHTUB AND SHOWER FIXTURES PROVIDED BY OWNER.

KEY NOTES

- ① NOTE
- ② NOTE

1 ISSUED FOR PRICING 02.15.24

Issue Description Date


Drawn: _____ Check: _____ Owner Approval: _____

Job No: _____ Scale: 1/8" = 1'-0"


Title: WALL PLAN
Sheet: A-1.3



PROJECT DIRECTION

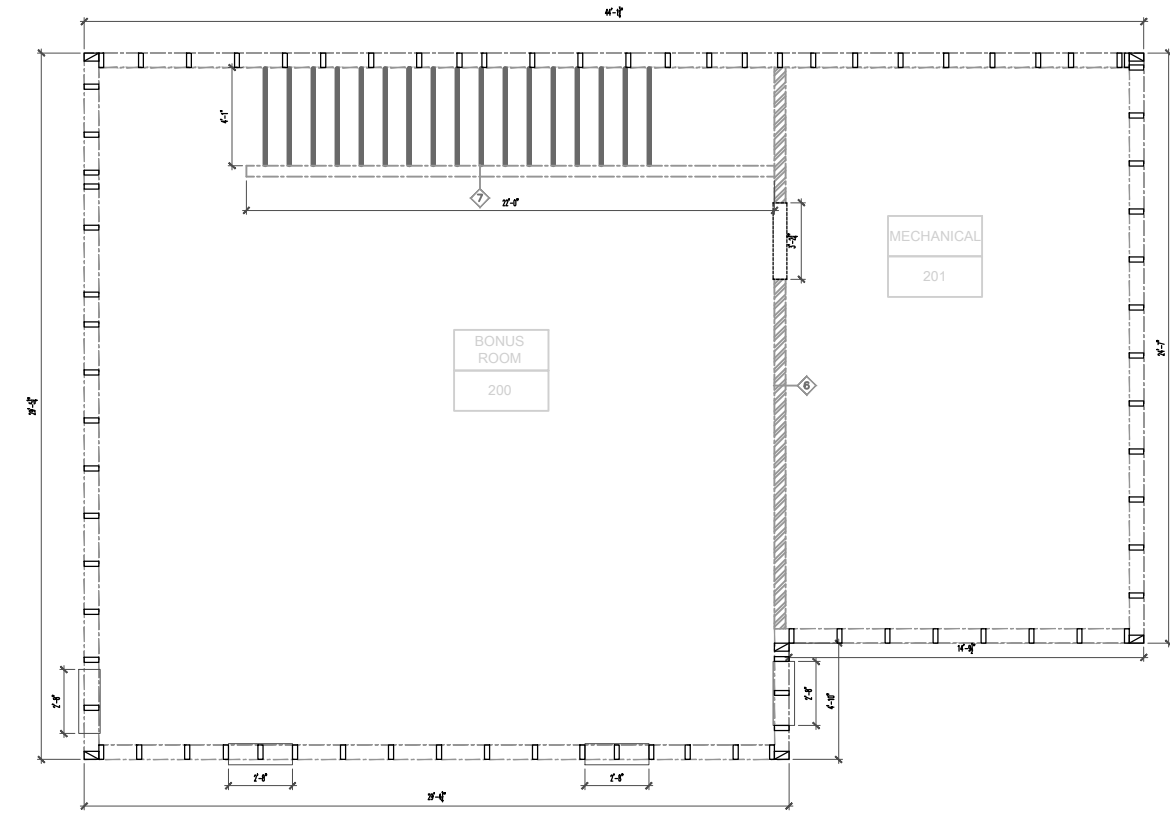

② PLAN: 2ND FLOOR
1/8"=1'-0"

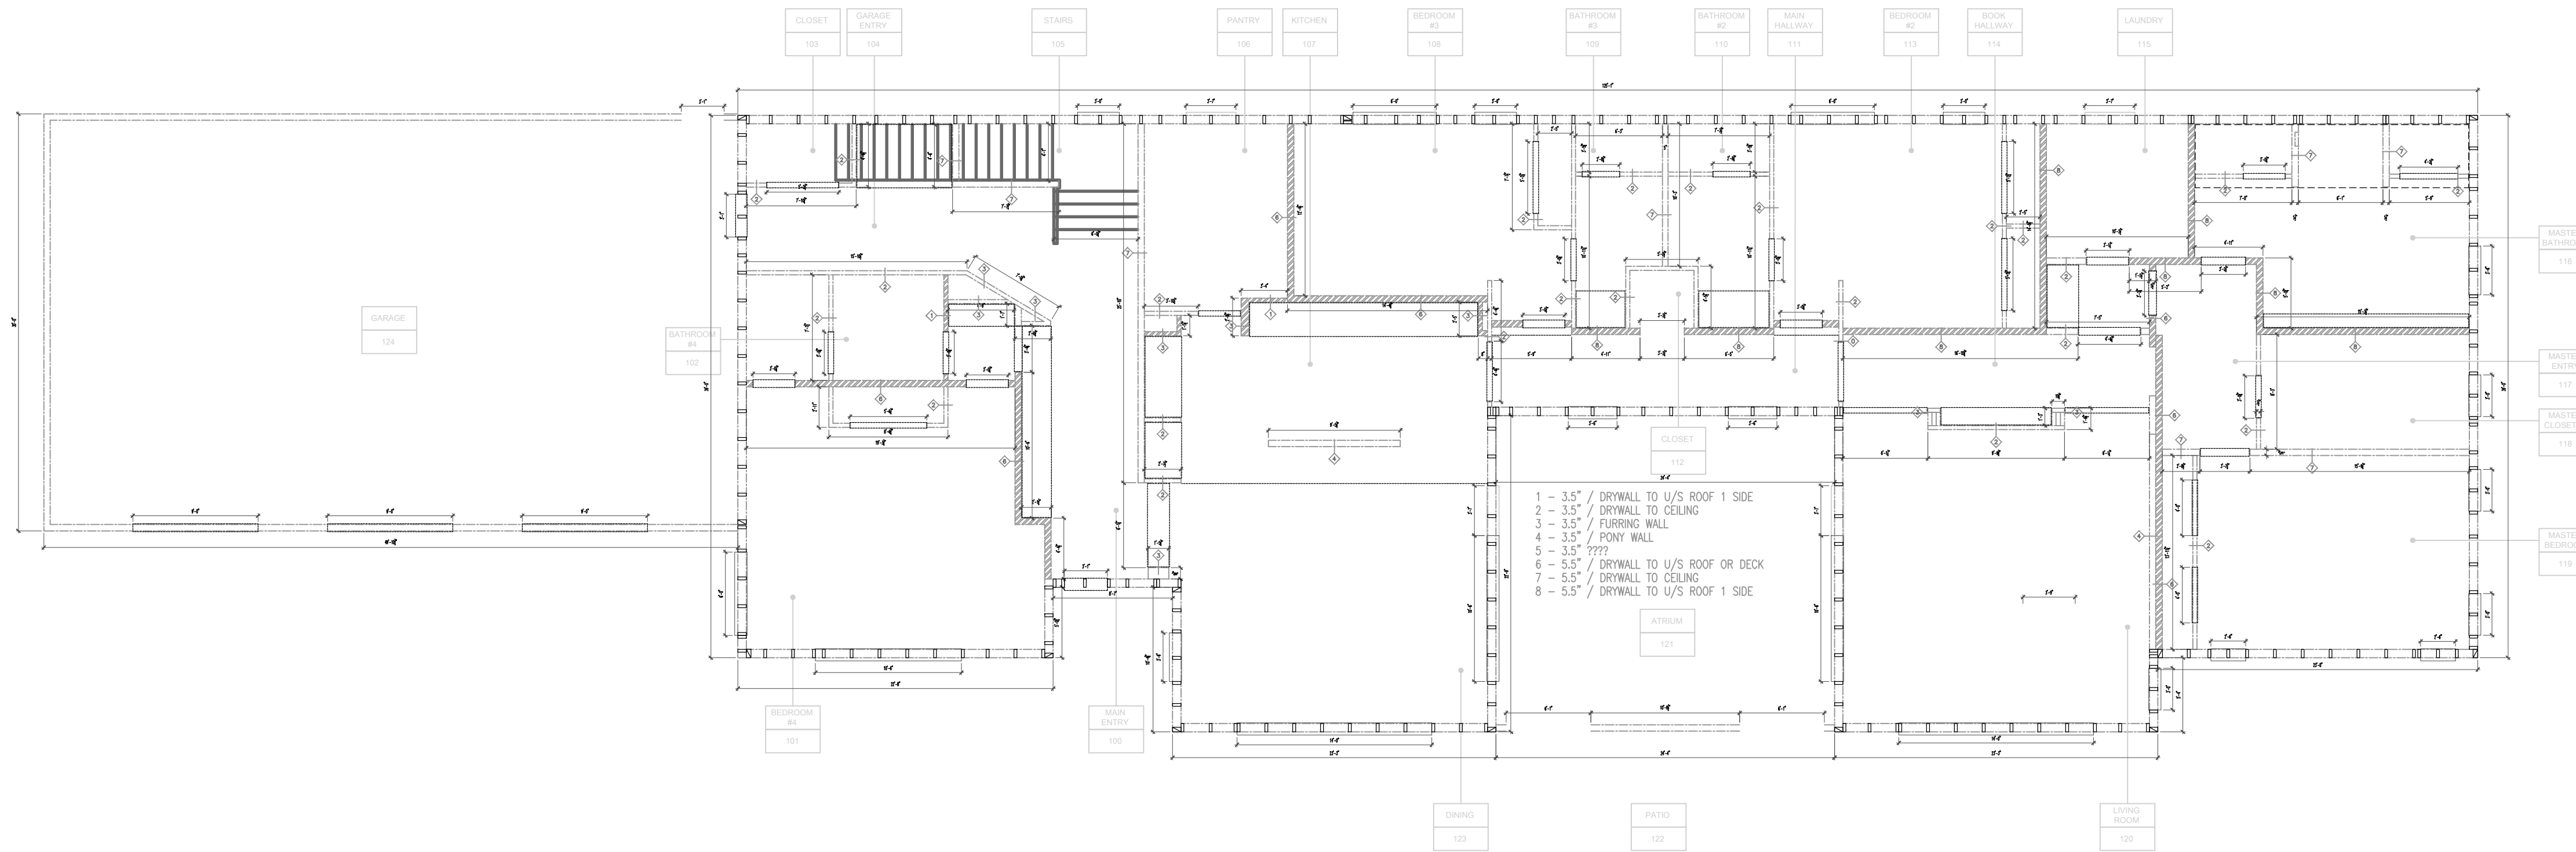

① PLAN: 1ST FLOOR
1/8"=1'-0"

- 1 - 3/4" / DRYWALL TO U/S ROOF 1 SIDE
- 2 - 3/4" / DRYWALL TO CEILING
- 3 - 3/4" / FURRING WALL
- 4 - 3/4" / PONY WALL
- 5 - 3/4" / ???
- 6 - 5/8" / DRYWALL TO U/S ROOF OR DECK
- 7 - 5/8" / DRYWALL TO CEILING
- 8 - 5/8" / DRYWALL TO U/S ROOF 1 SIDE

LEGEND

— NEW CONSTRUCTION

SHEET NOTES

1. ALL NEW FLOORS TO BE PROTECTED BEFORE ANY NEW WORK BEGINS.
2. NOTIFY ARCHITECT IMMEDIATELY IF THERE ARE ANY DISCREPANCY.
3. ALL WALL DEMO'D AREAS TO GET NEW DRYWALL WITH CONSISTENT FACE FROM NEW TO EXISTING DRYWALL. PRIMED AND READY FOR FINAL FINISH.
4. ALL NEW TOILET INSTALLATIONS. OWNER PROVIDED.
5. ALL SINKS, FAUCETS, BATHTUB AND SHOWER FIXTURES PROVIDED BY OWNER.

KEY NOTES

- ① NOTE
- ② NOTE

1 ISSUED FOR PRICING 02.15.24

Issue Description Date

Drawn: _____ Check: _____ Owner Approval: _____

Job No: _____ Scale: 1/8" = 1'-0"

FRAMING
PLAN

Title: A-1.4


Sheet: _____

PROJECT RESIDENCE:
5012 WILL BROWN RD,
SPRING HILL, TN


MAURY COUNTY



PROJECT DIRECTION

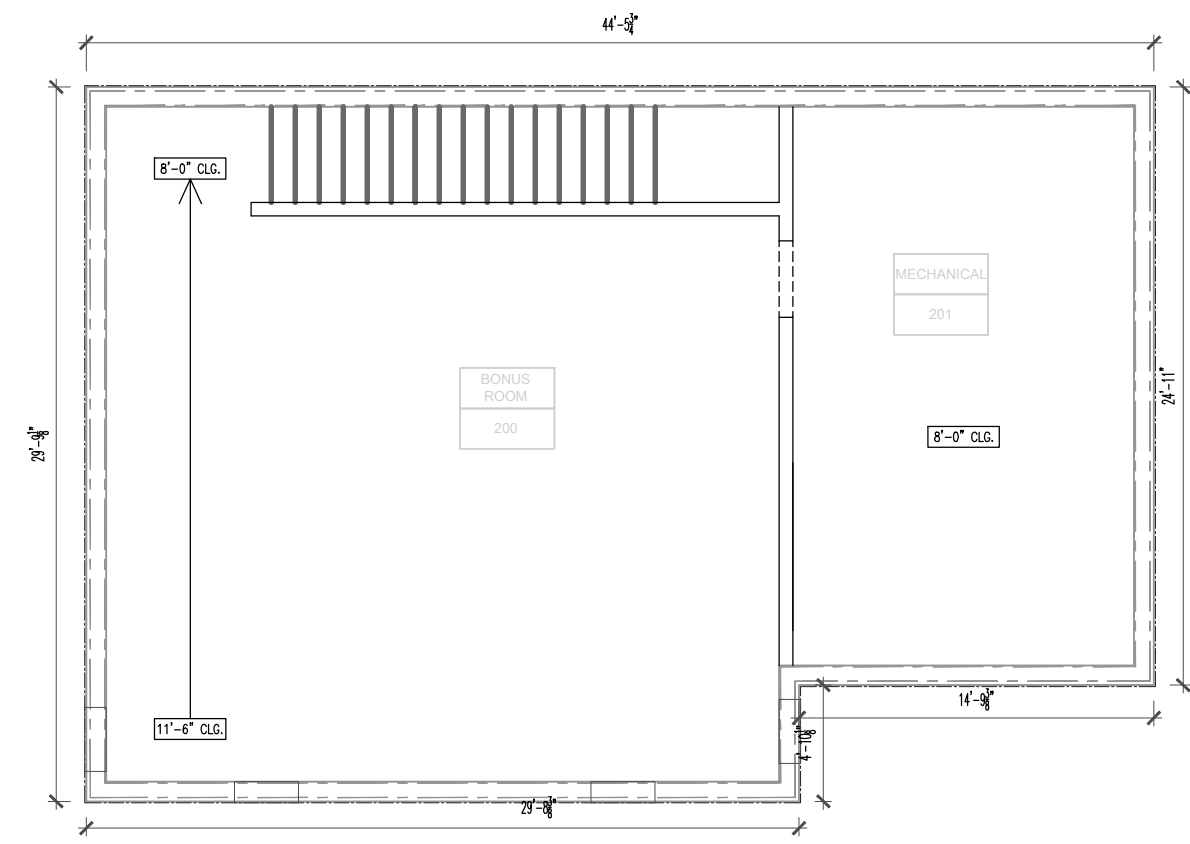

② PLAN: 2ND FLOOR

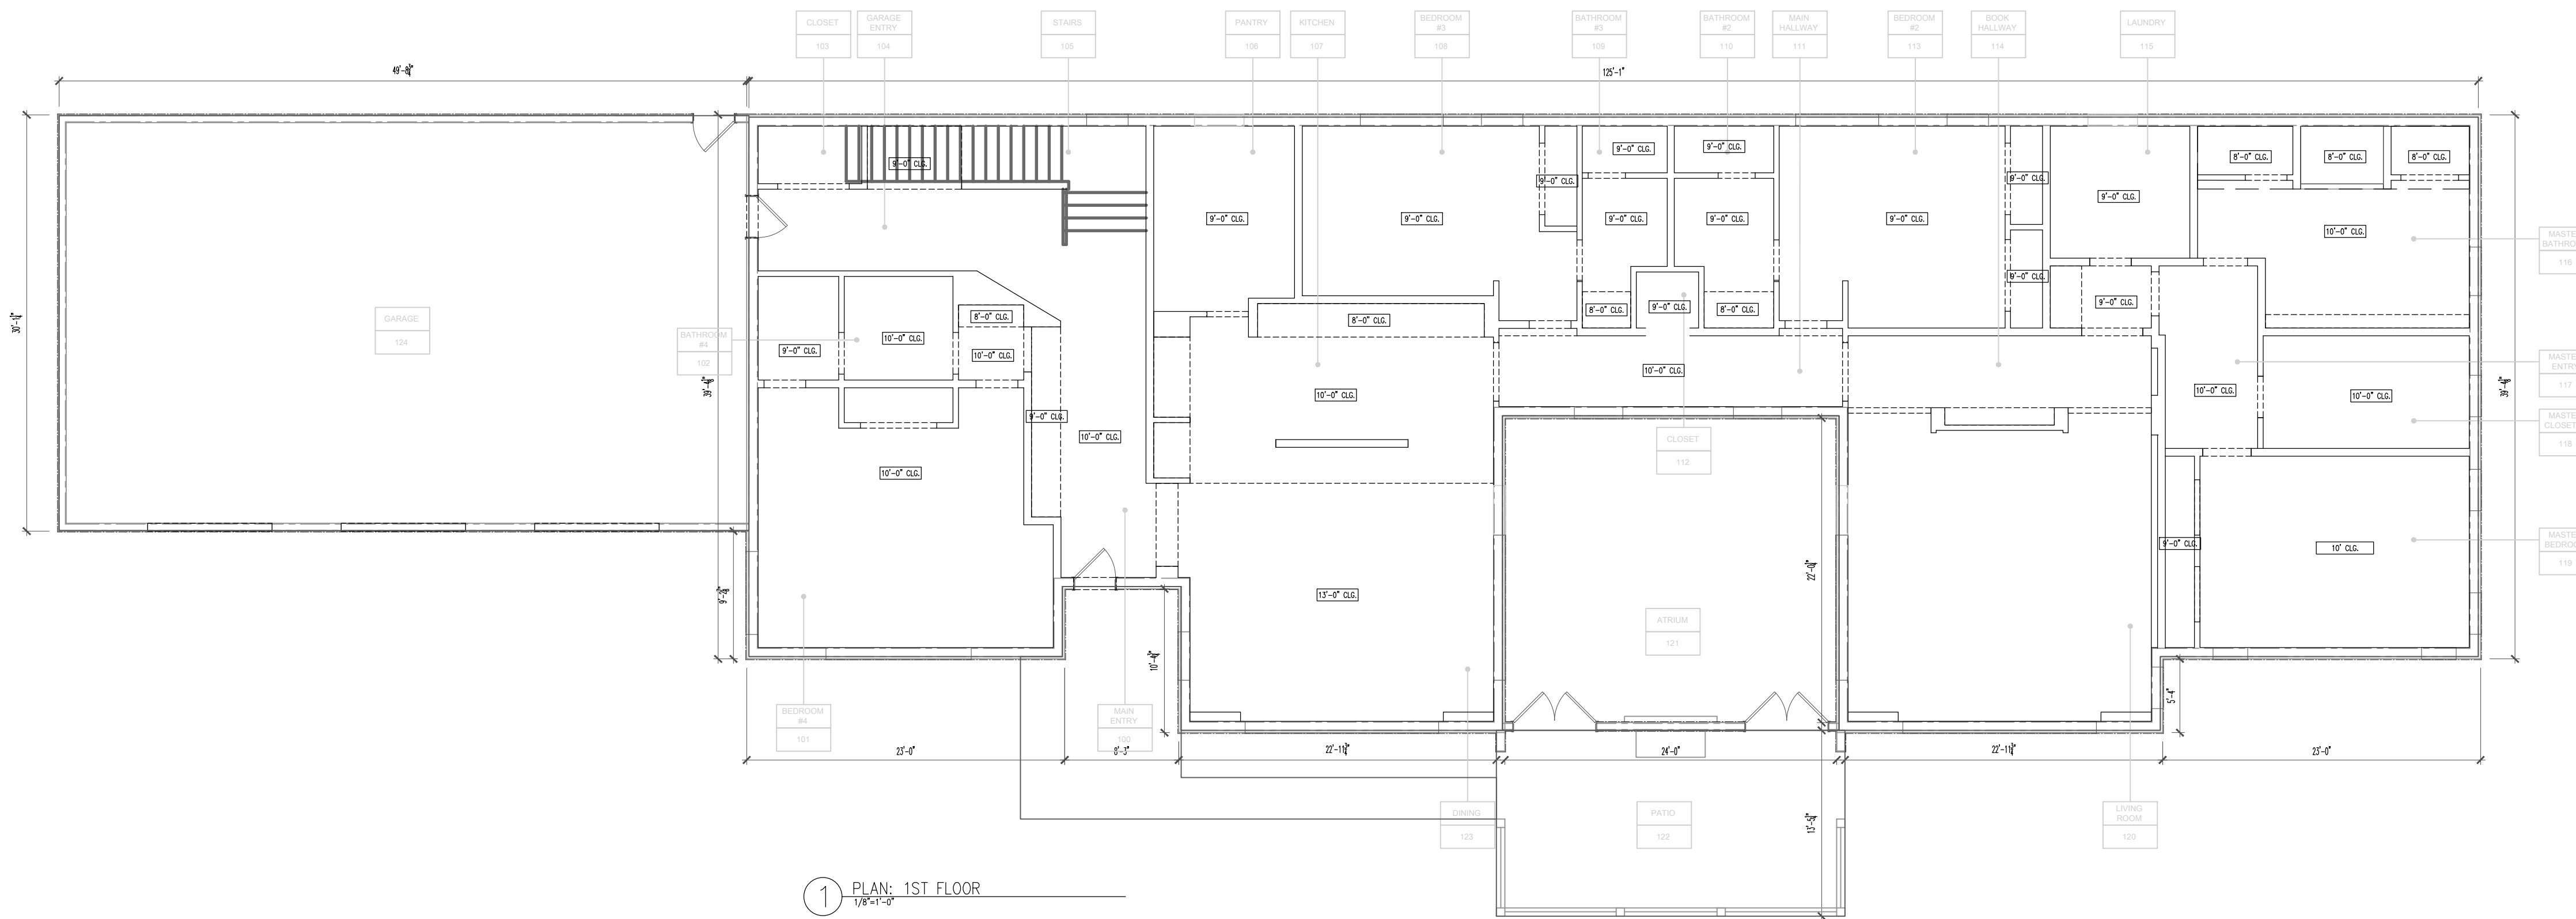

① PLAN: 1ST FLOOR

LEGEND

- NEW CONSTRUCTION
- EXISTING CONSTRUCTION TO REMAIN

WATER LINE

SHEET NOTES

1. ALL NEW FLOORS TO BE PROTECTED BEFORE ANY NEW WORK BEGINS.
2. NOTIFY ARCHITECT IMMEDIATELY IF THERE ARE ANY DISCREPANCY.
3. ALL WALL DEMO'D AREAS TO GET NEW DRYWALL WITH CONSISTENT FACE FROM NEW TO EXISTING DRYWALL. PRIMED AND READY FOR FINAL FINISH.
4. ALL NEW TOILET INSTALLATIONS. OWNER PROVIDED.
5. ALL SINKS, FAUCETS, BATHTUB AND SHOWER FIXTURES PROVIDED BY OWNER.

KEY NOTES

- ① NOTE
- ② NOTE

1 ISSUED FOR PRICING 02.15.24


Issue Description Date

Drawn: _____ Check: _____ Owner Approval: _____


Job No: _____ Scale: 1/8" = 1'-0"

Title: CEILING PLAN

Sheet: A-1.5

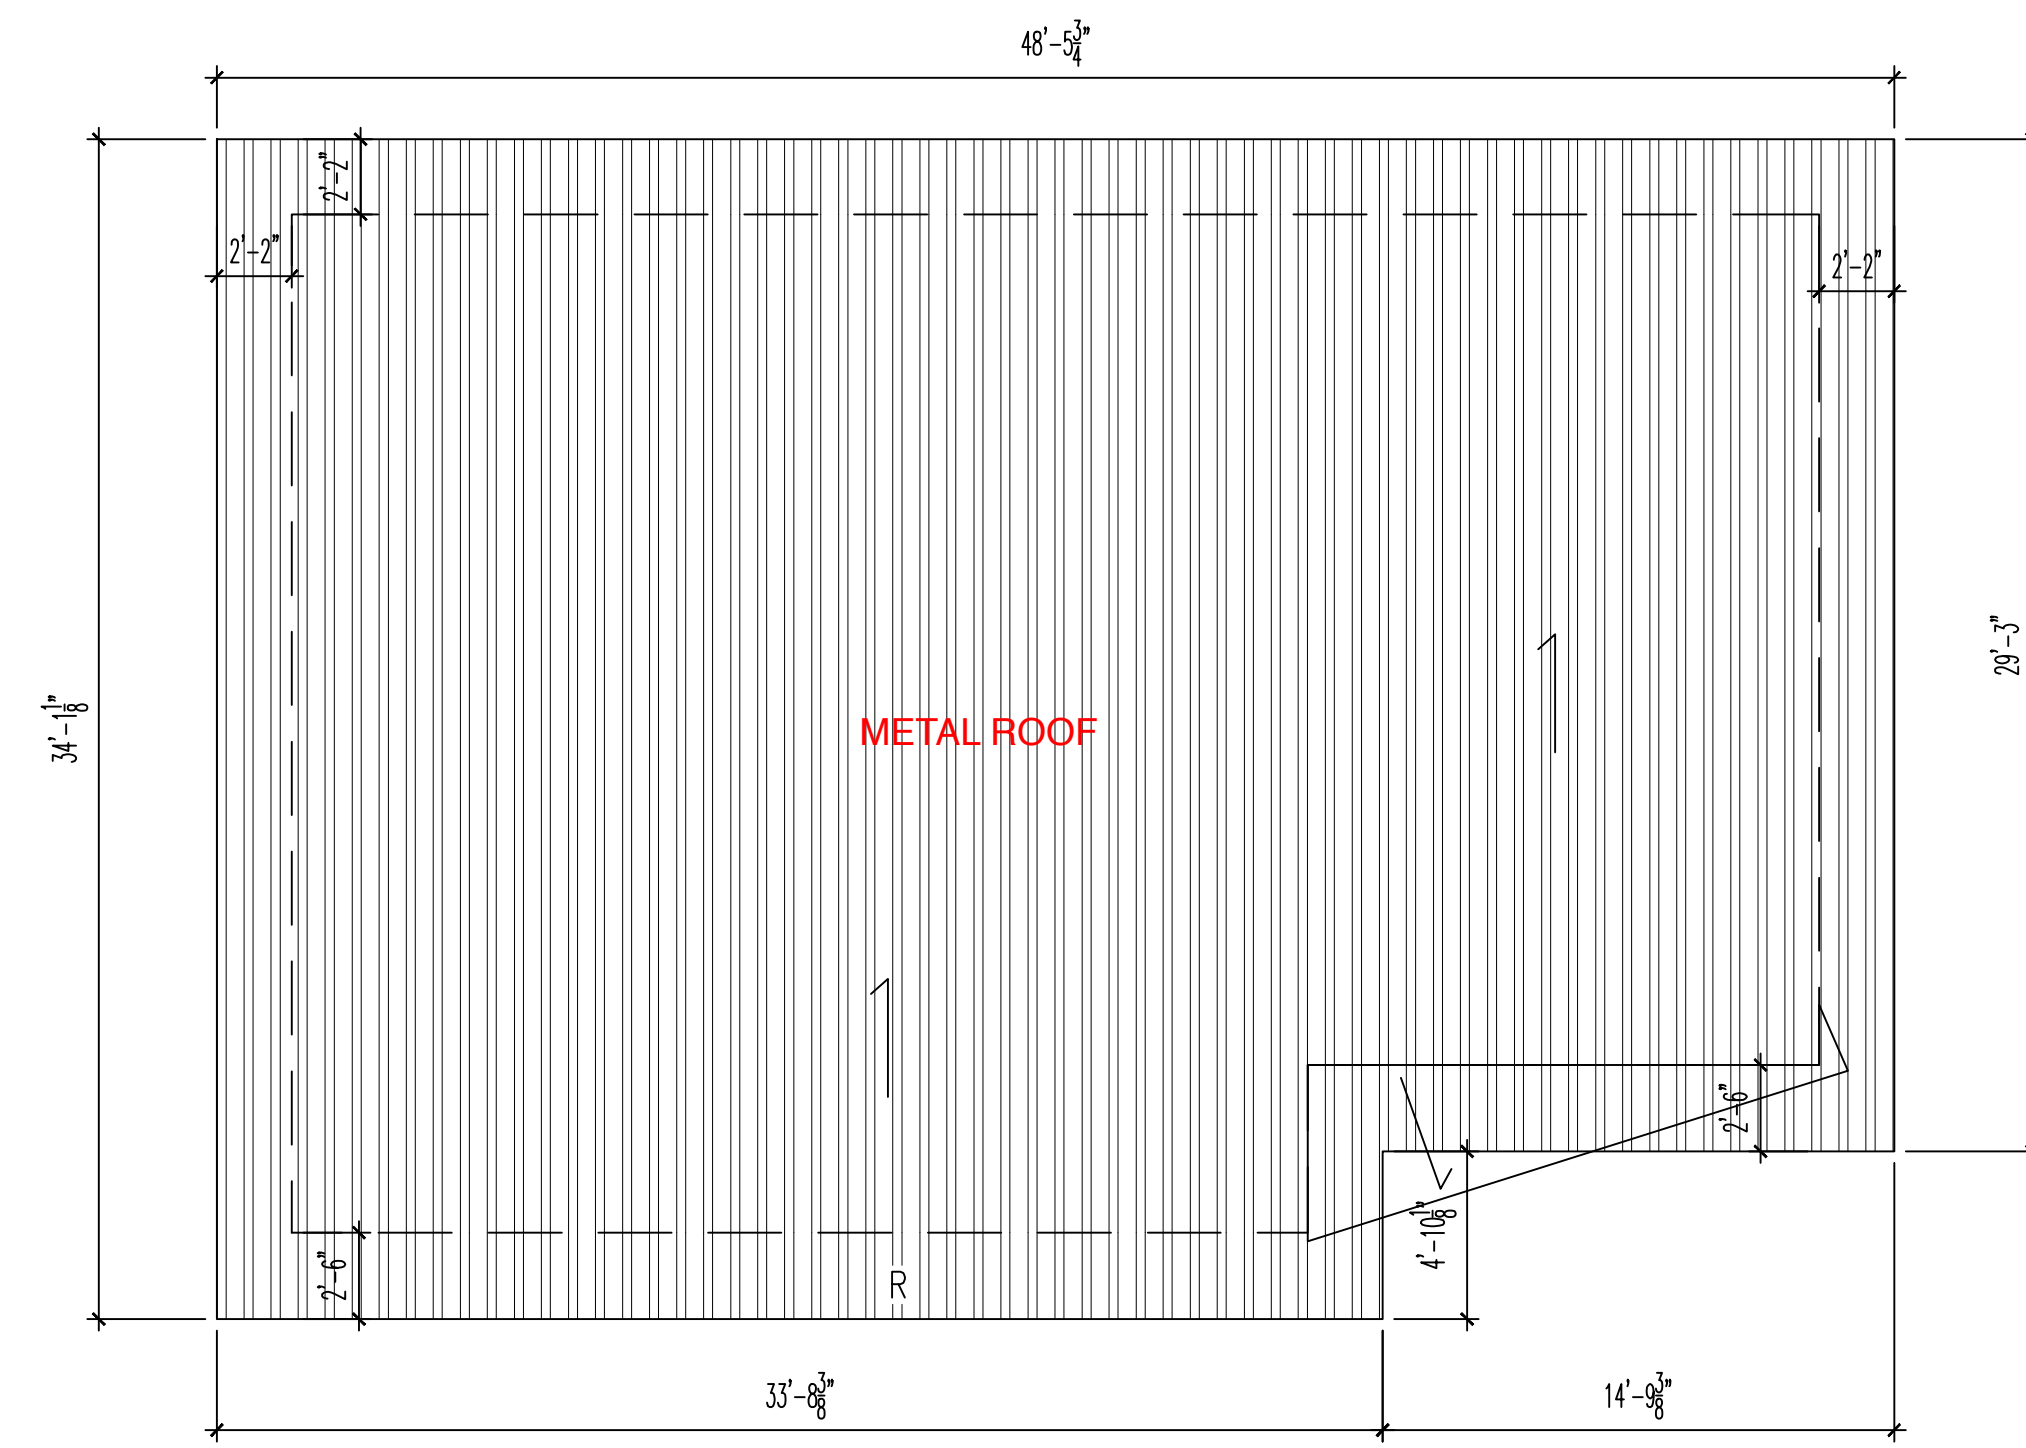


2 PLAN: 2ND FLOOR
1/8"=1'-0"

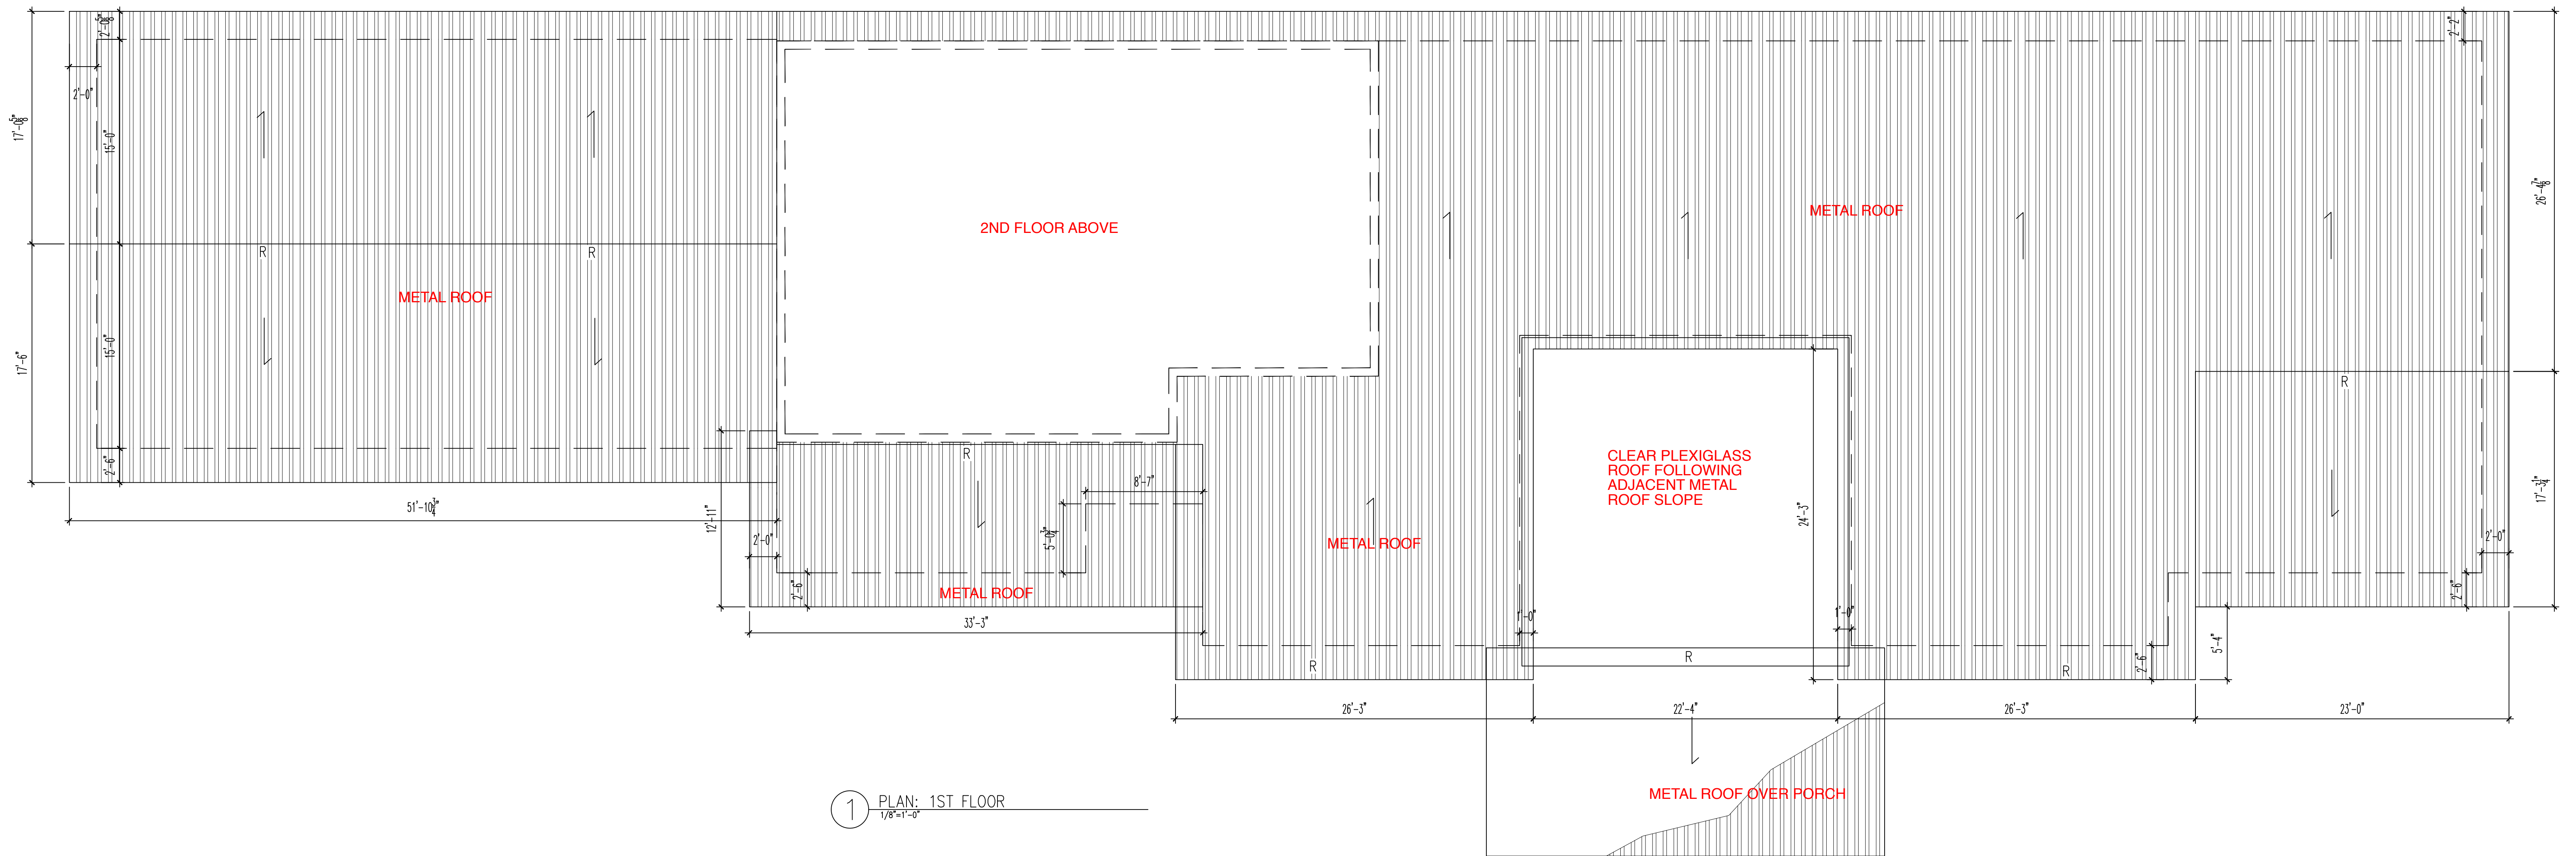


1 PLAN: 1ST FLOOR
1/8"=1'-0"




PROJECT DIRECTION

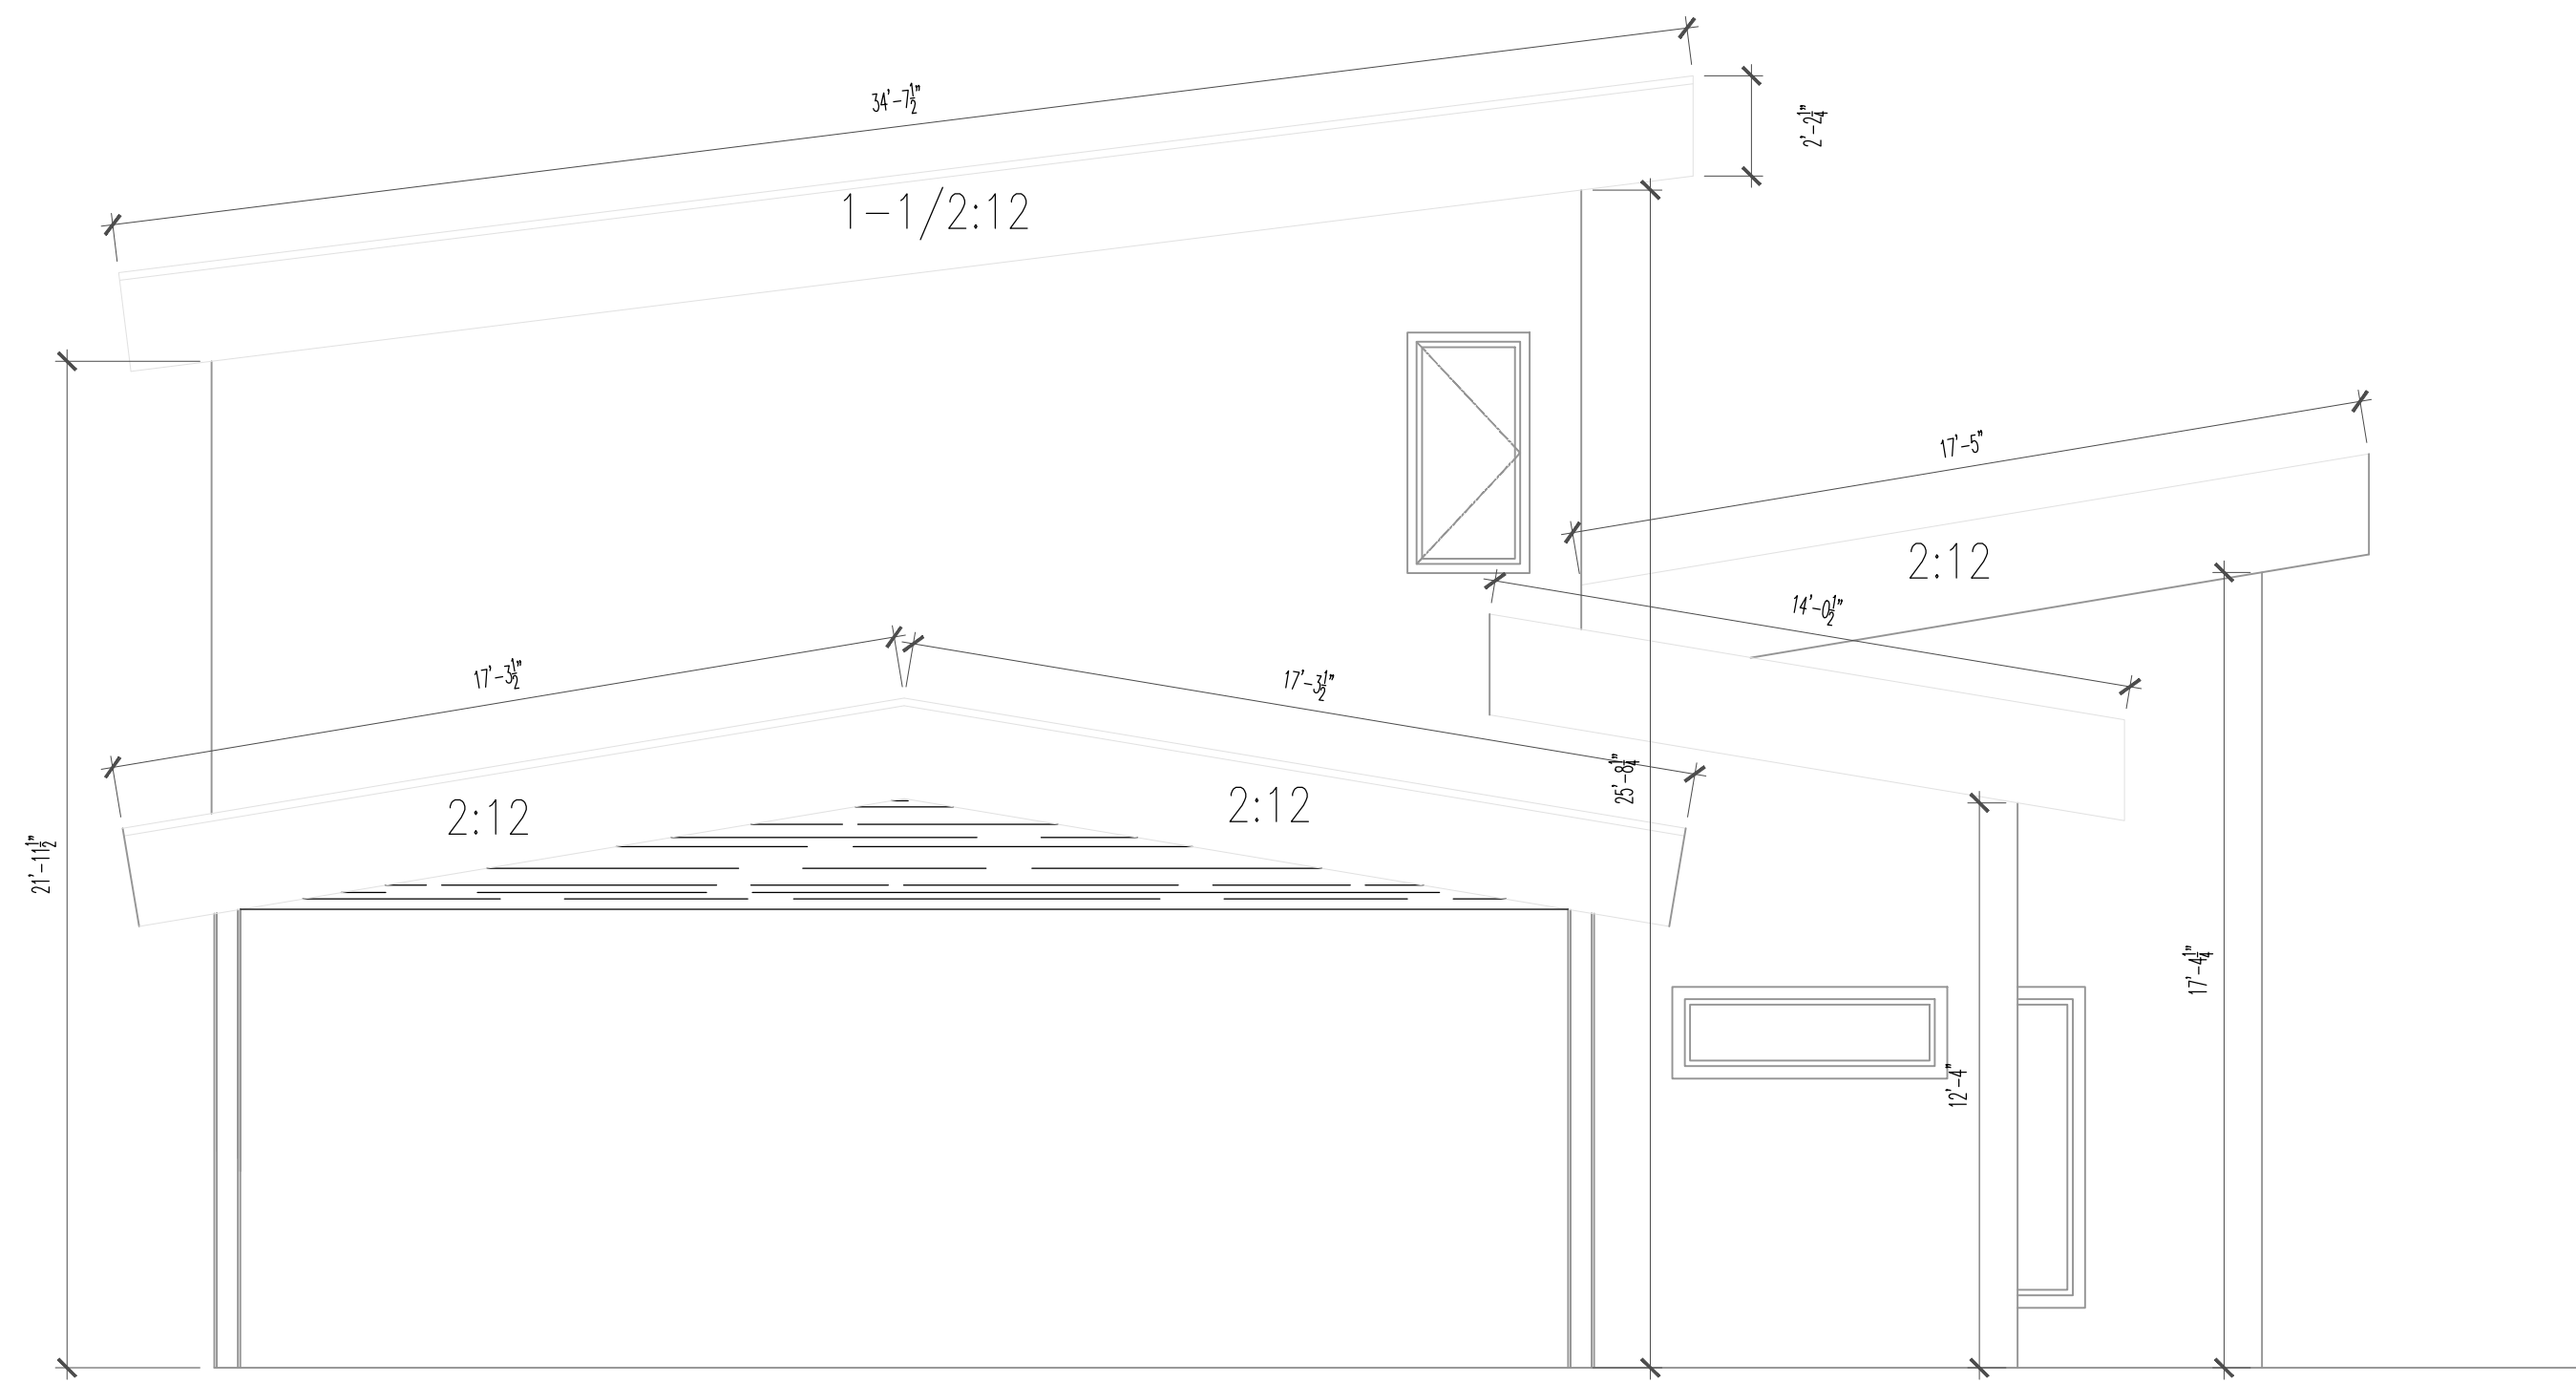


1 SECTION: FACING EAST

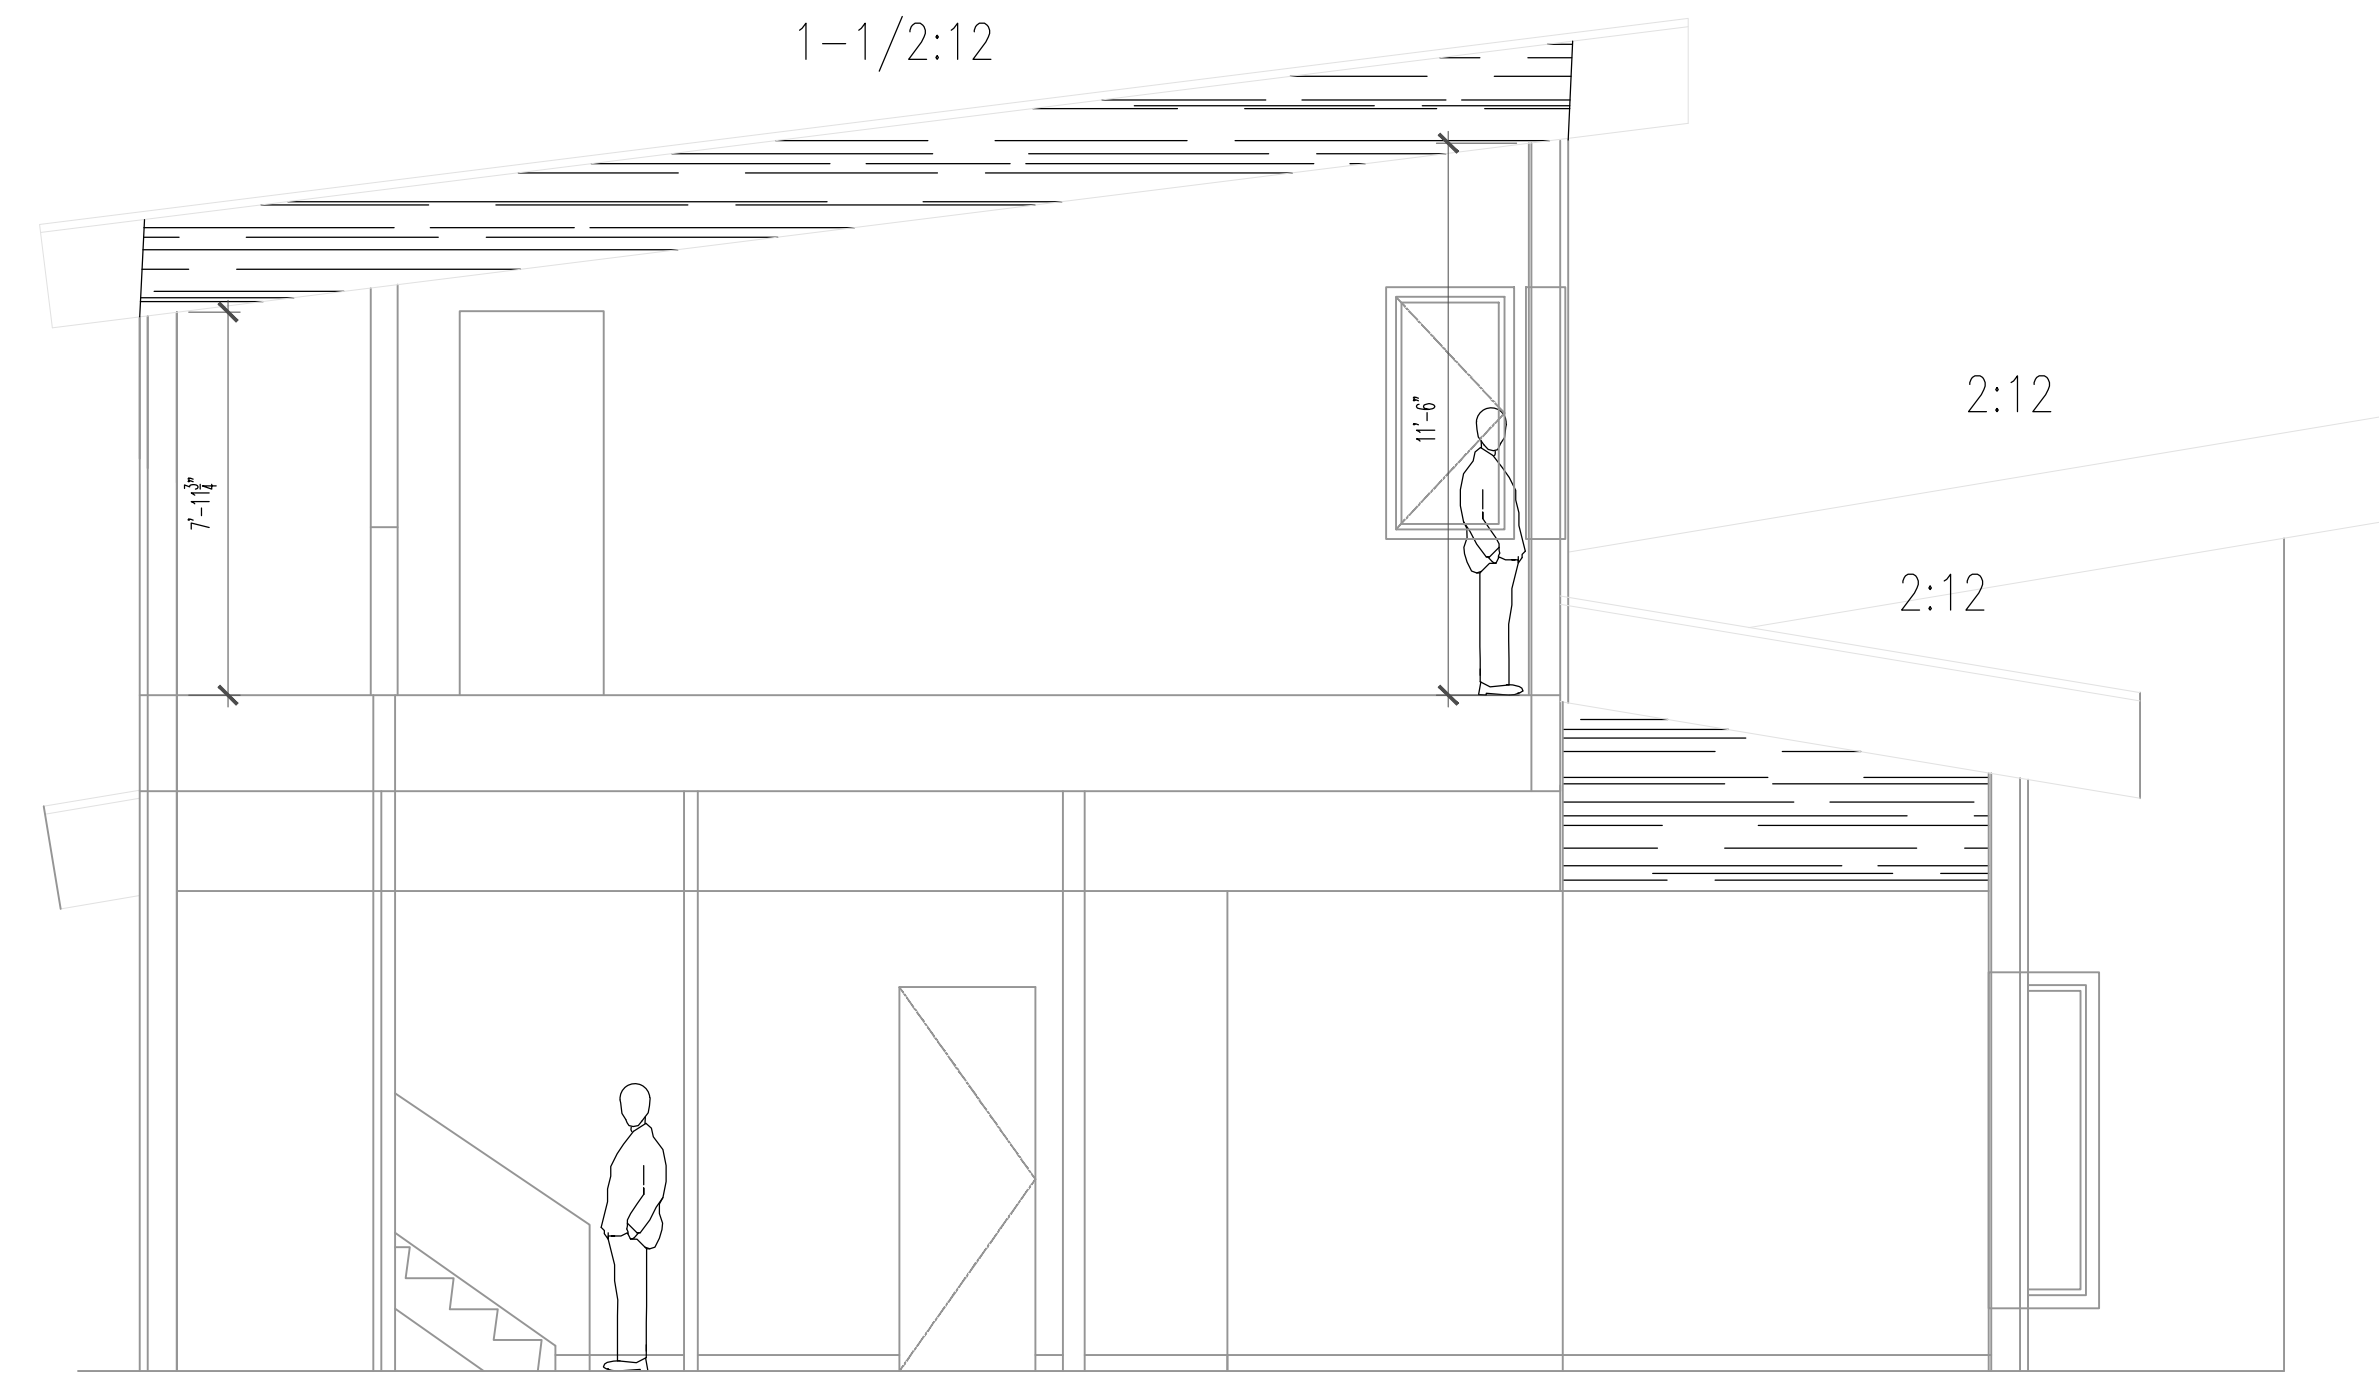

2 SECTION: FACING EAST

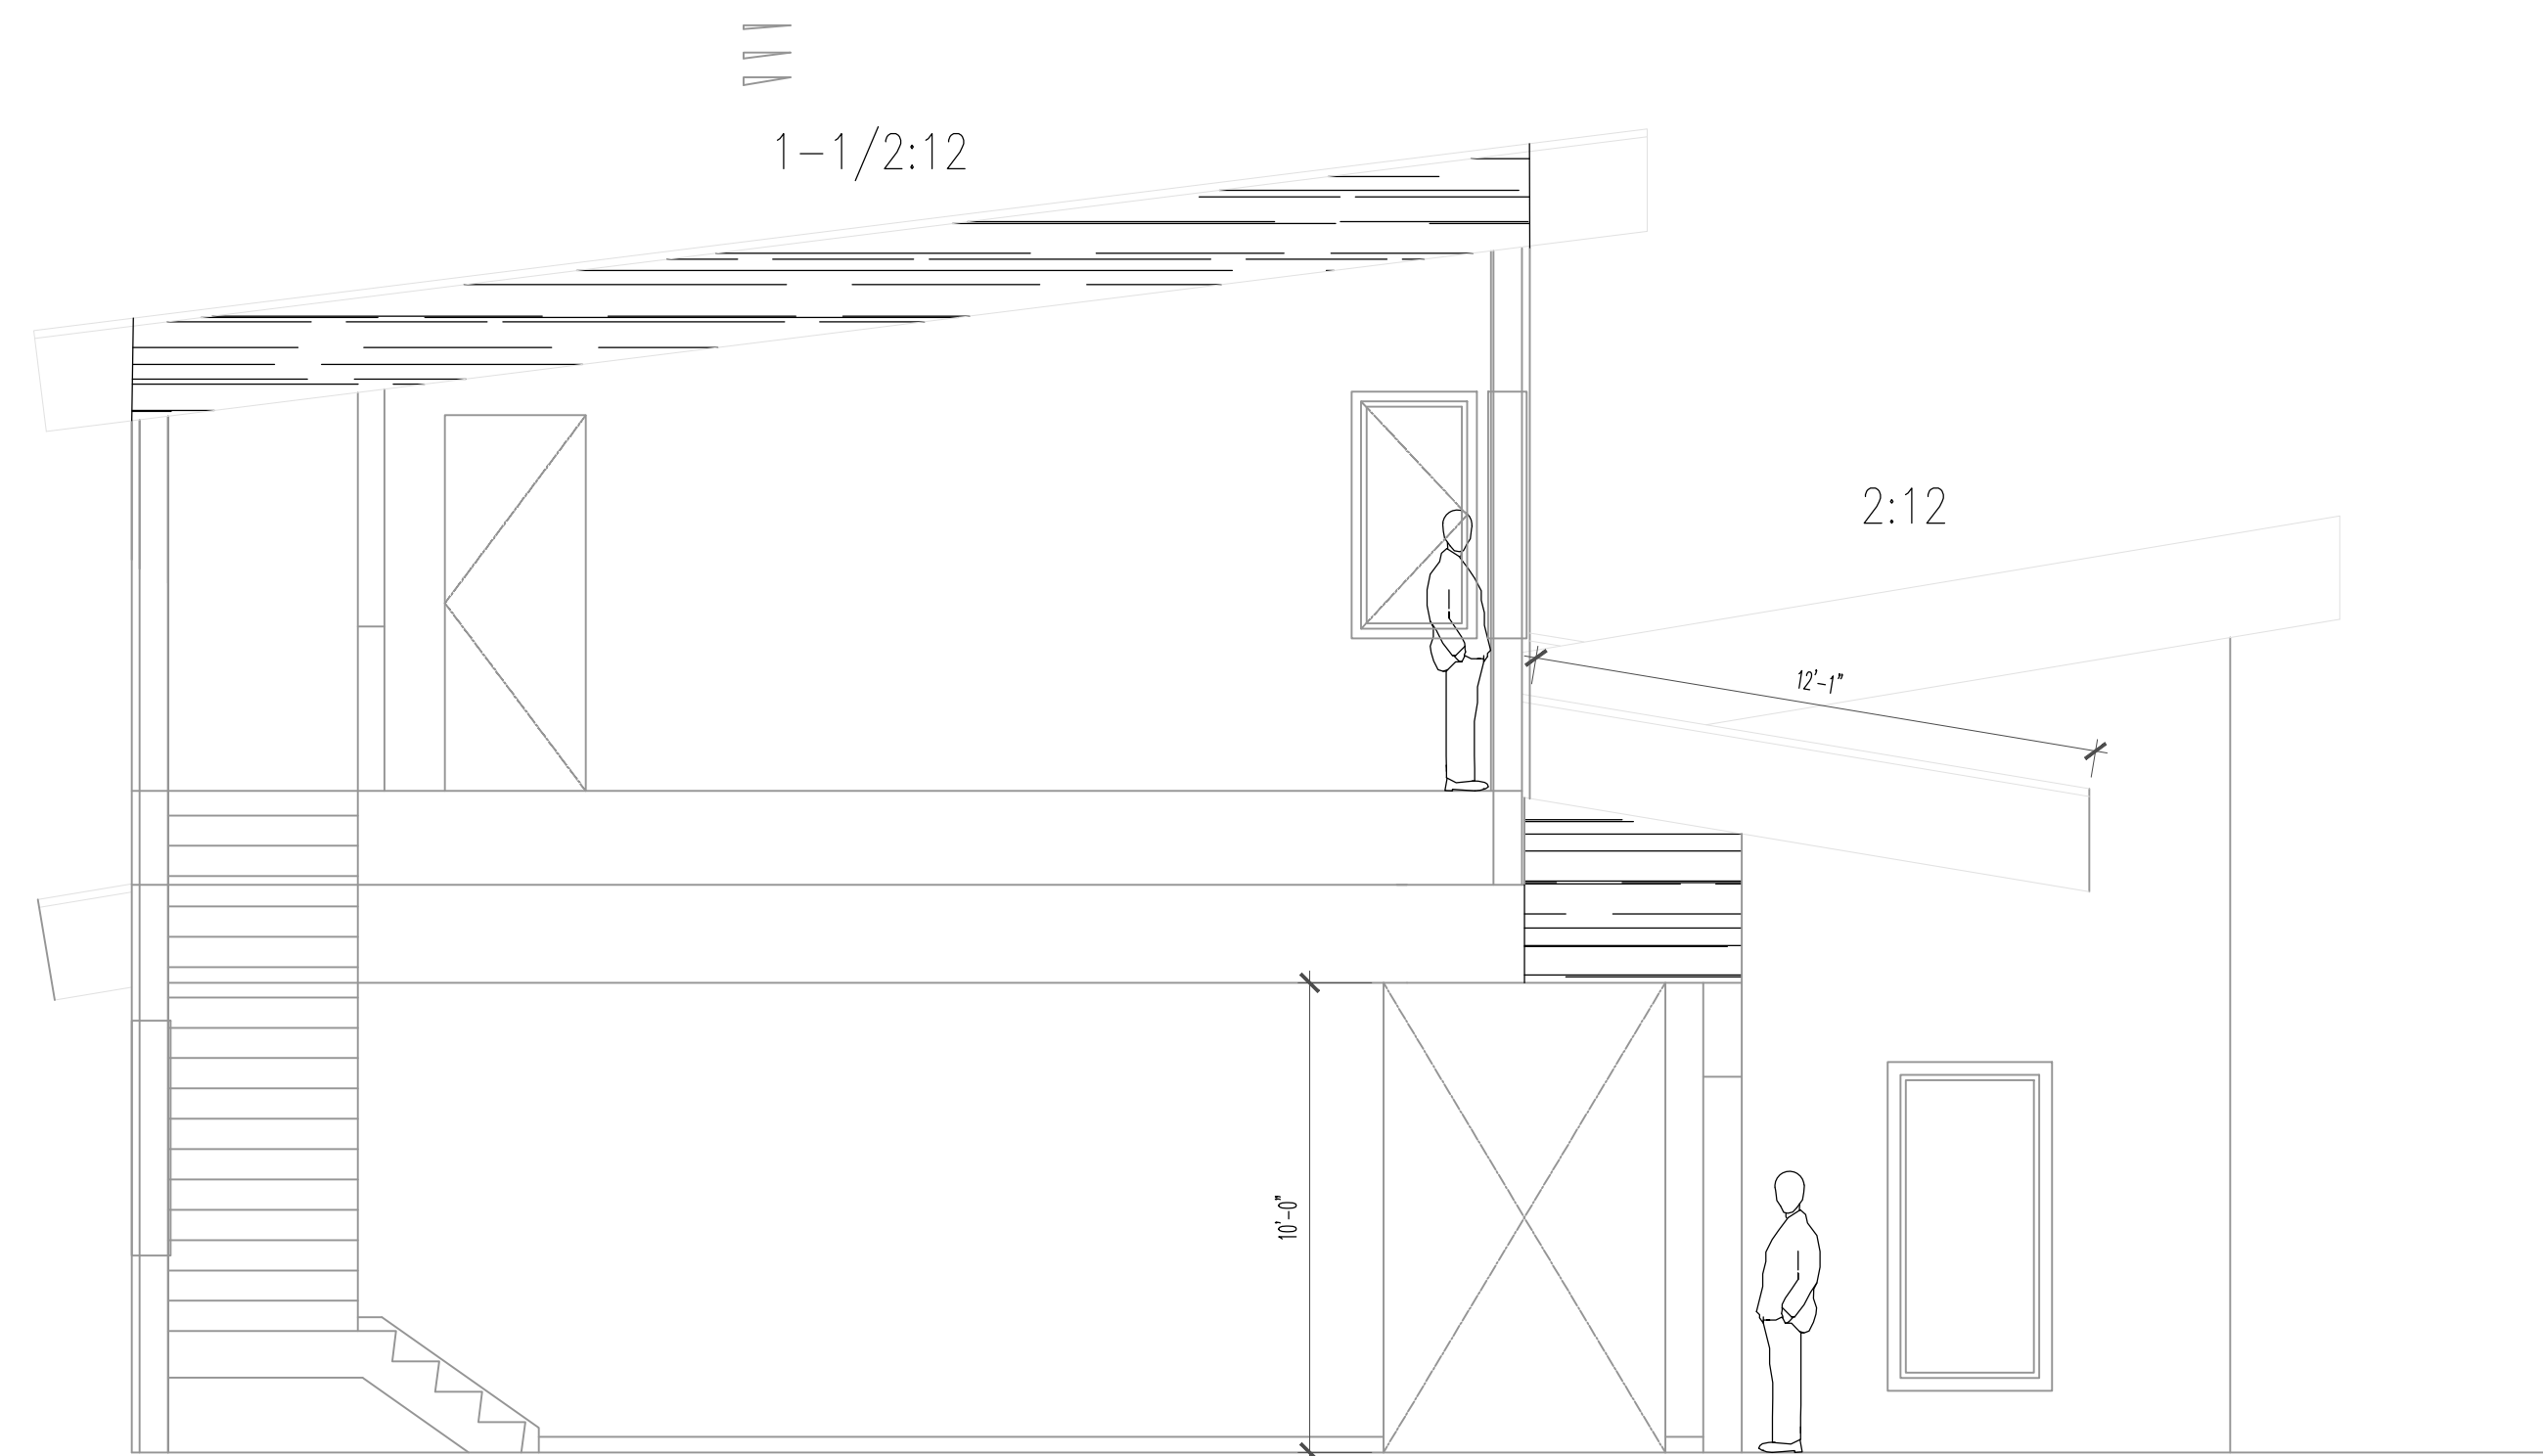

3 SECTION: FACING EAST

 

4 SECTION: ATRIUM FACING NORTH

Issue Description	Date
1 ISSUED FOR PRICING	02.15.24

Drawn: _____ Check: _____ Owner Approval: _____
Job No: _____ Scale: 1/4" = 1'-0"


Title: SECTIONS
Sheet: A-5.0

PROJECT RESIDENCE:
5012 WILL BROWN RD,
SPRING HILL, TN


MAURY COUNTY



PROJECT DIRECTION

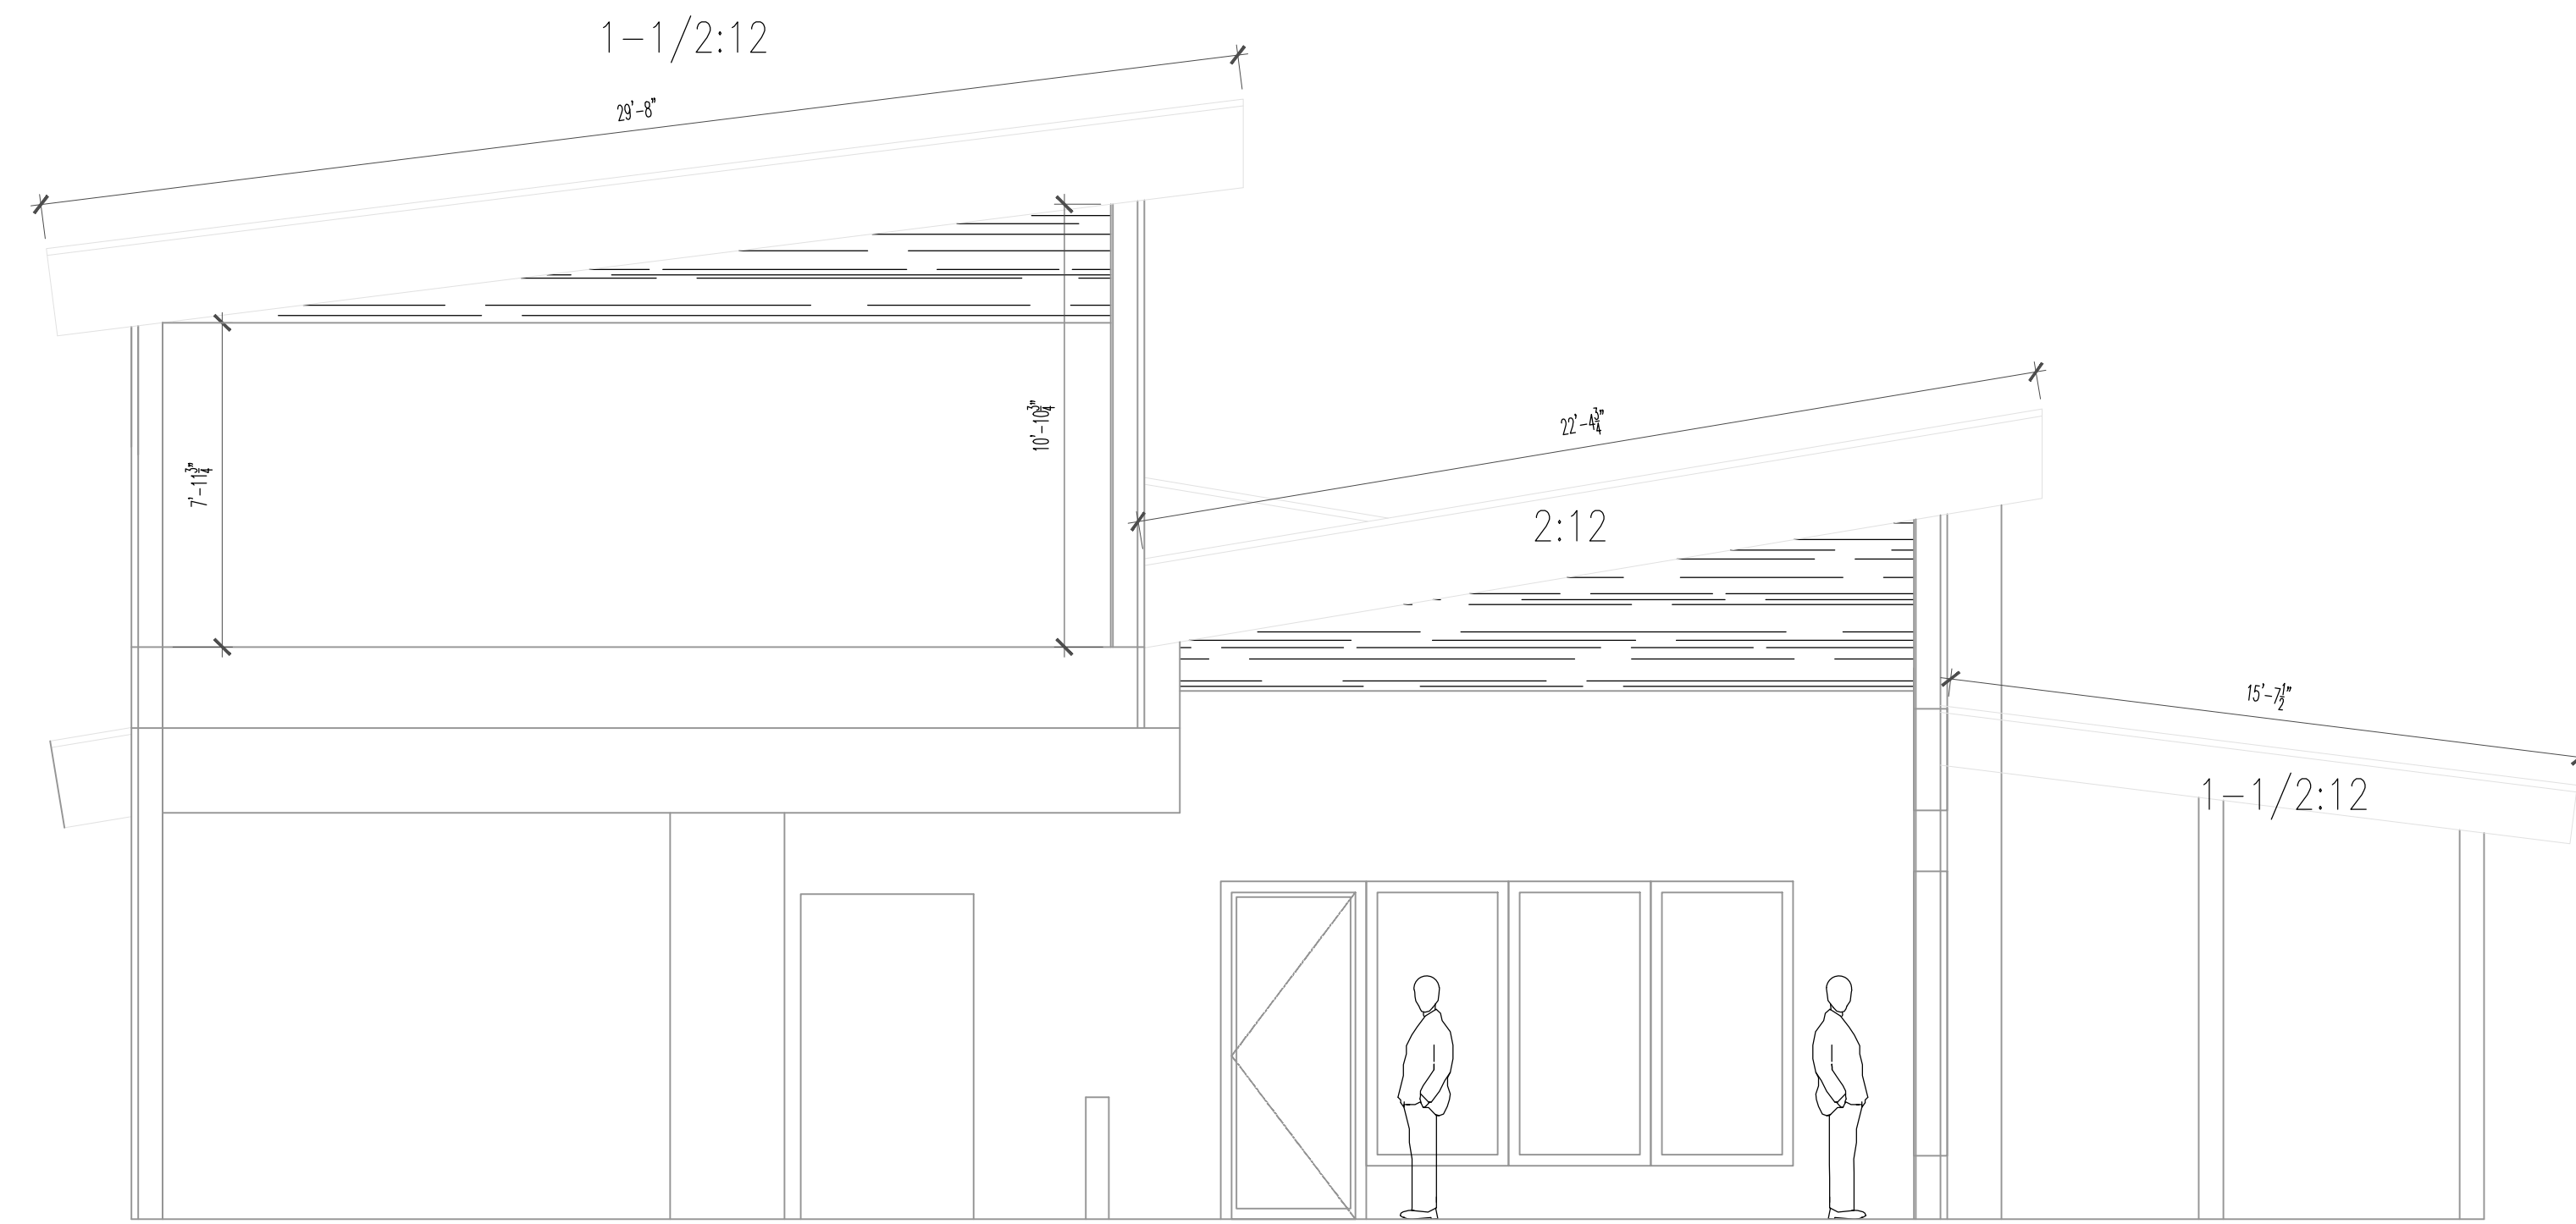

① SECTION: FACING EAST

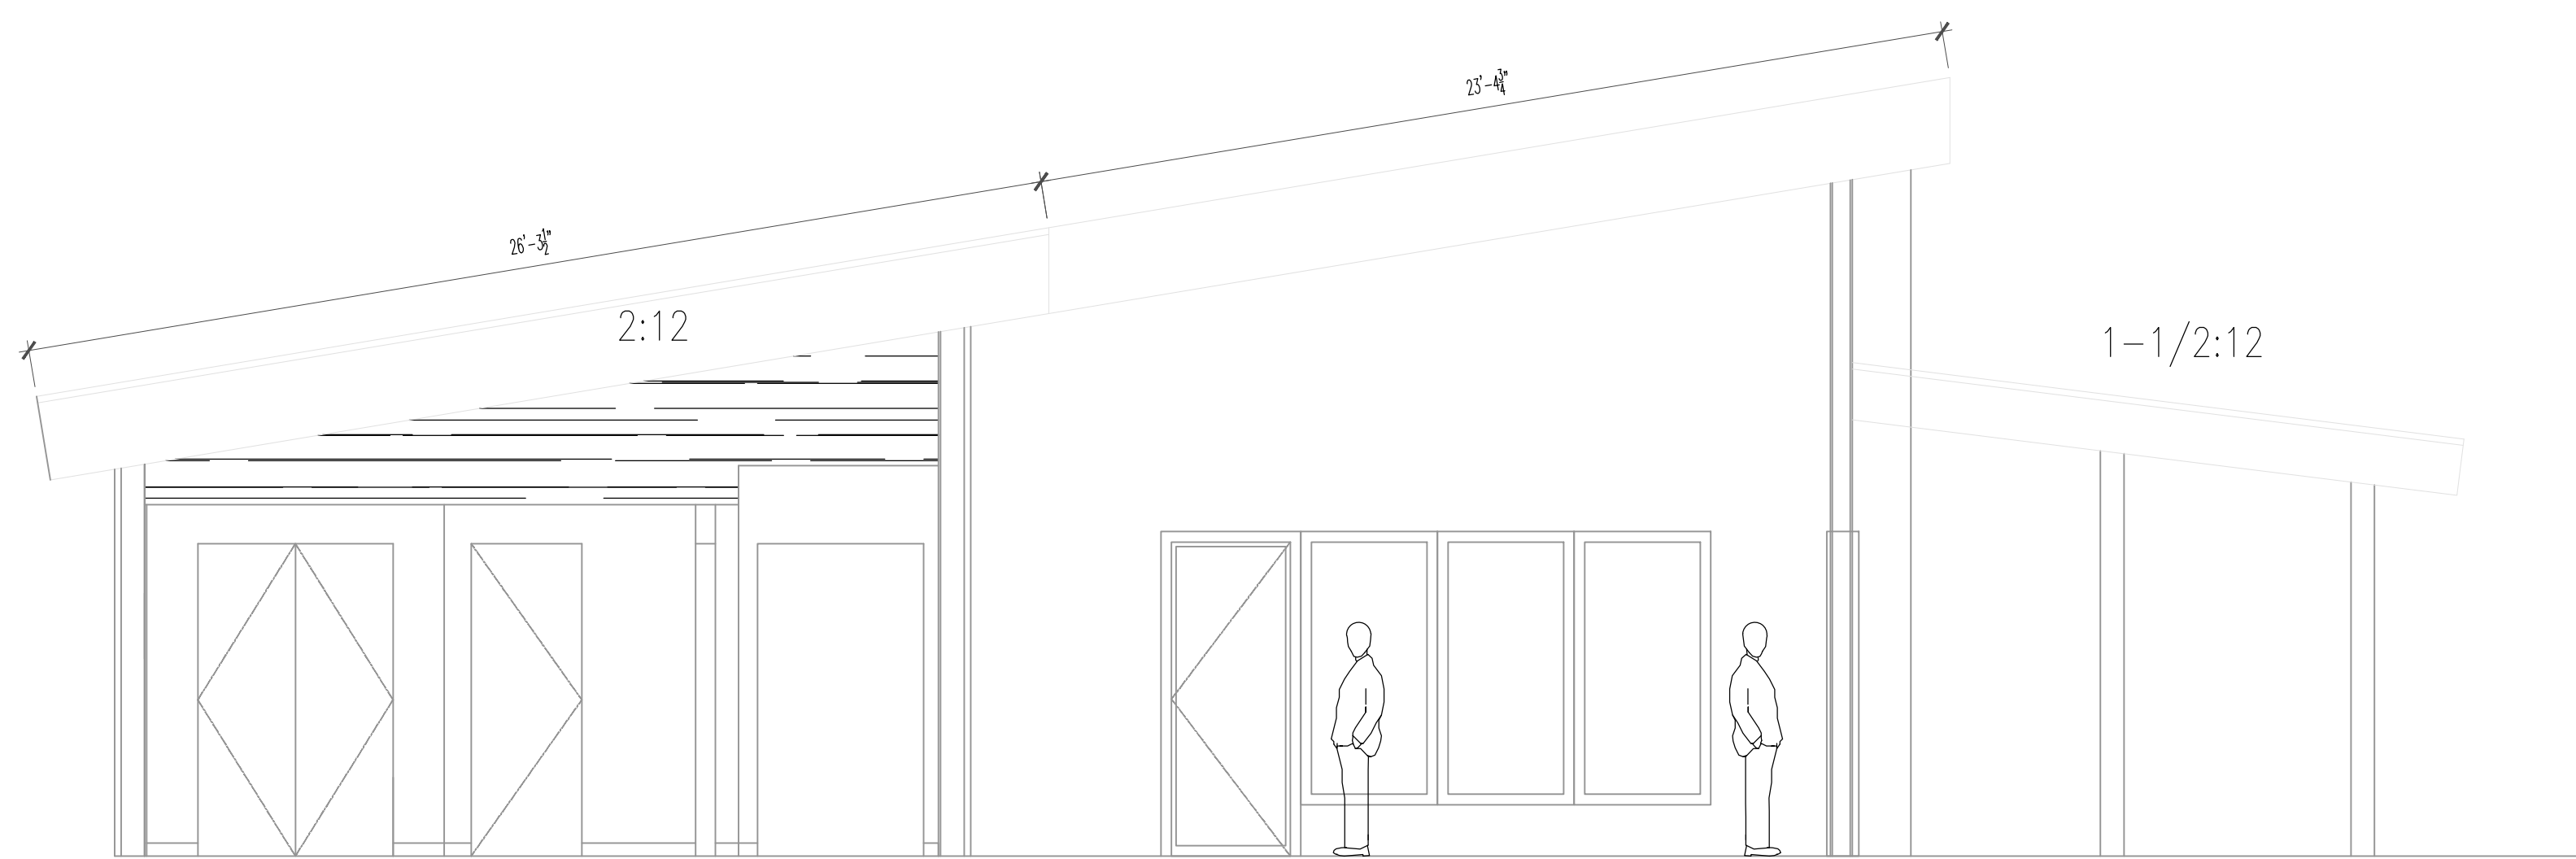

② SECTION: FACING EAST

Issue Description	Date
1 ISSUED FOR PRICING	02.15.24

Drawn: _____ Check: _____ Owner Approval: _____
Job No: _____ Scale: 1/4" = 1'-0"


Title: SECTIONS
Sheet: A-5.1

PROJECT RESIDENCE:
5012 WILL BROWN RD,
SPRING HILL, TN


MAURY COUNTY




PROJECT DIRECTION

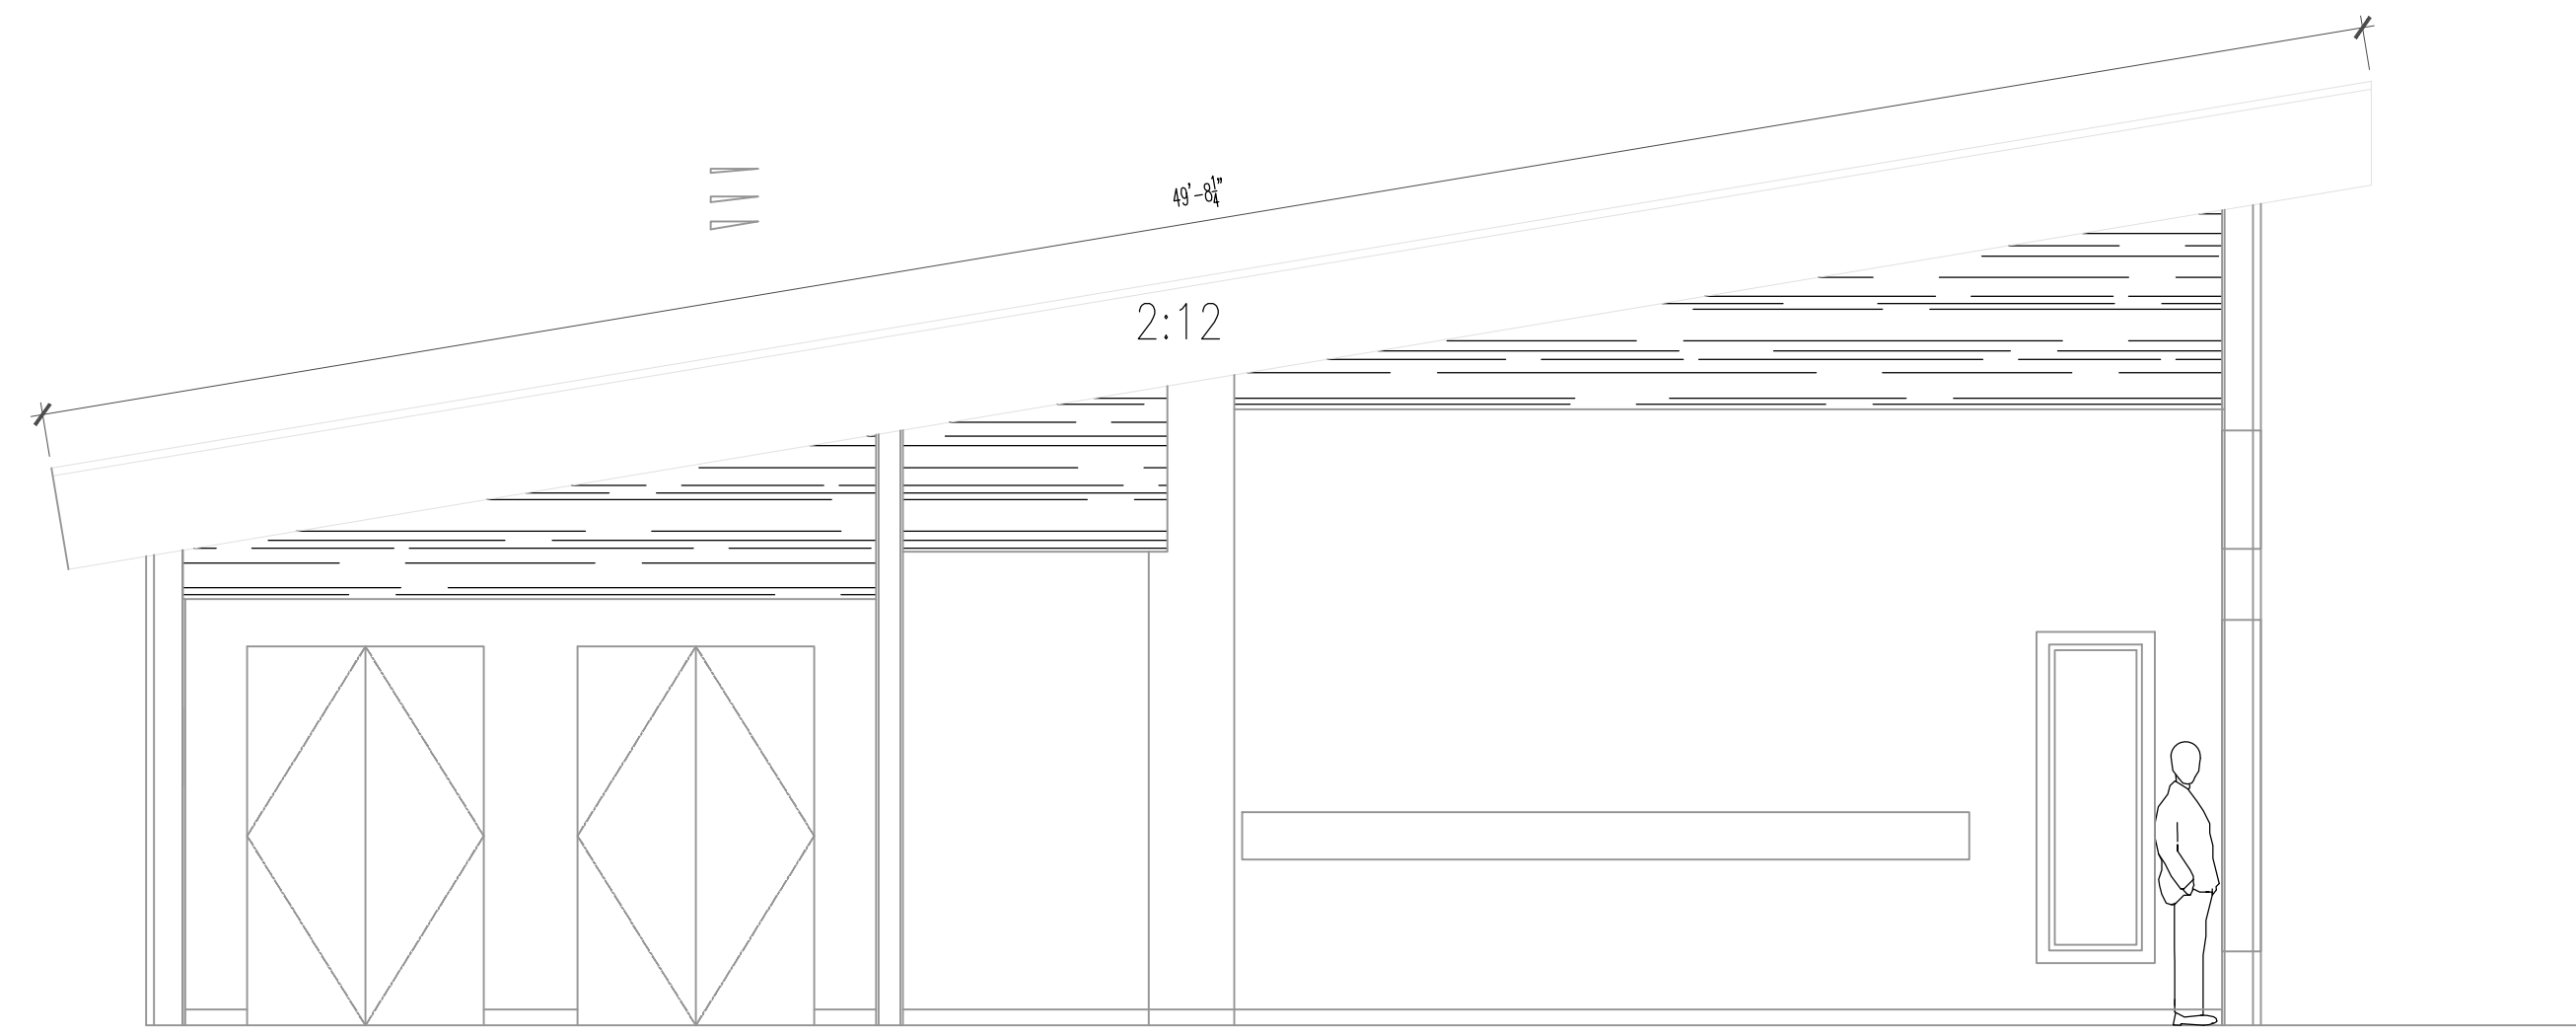

1 SECTION: FACING EAST

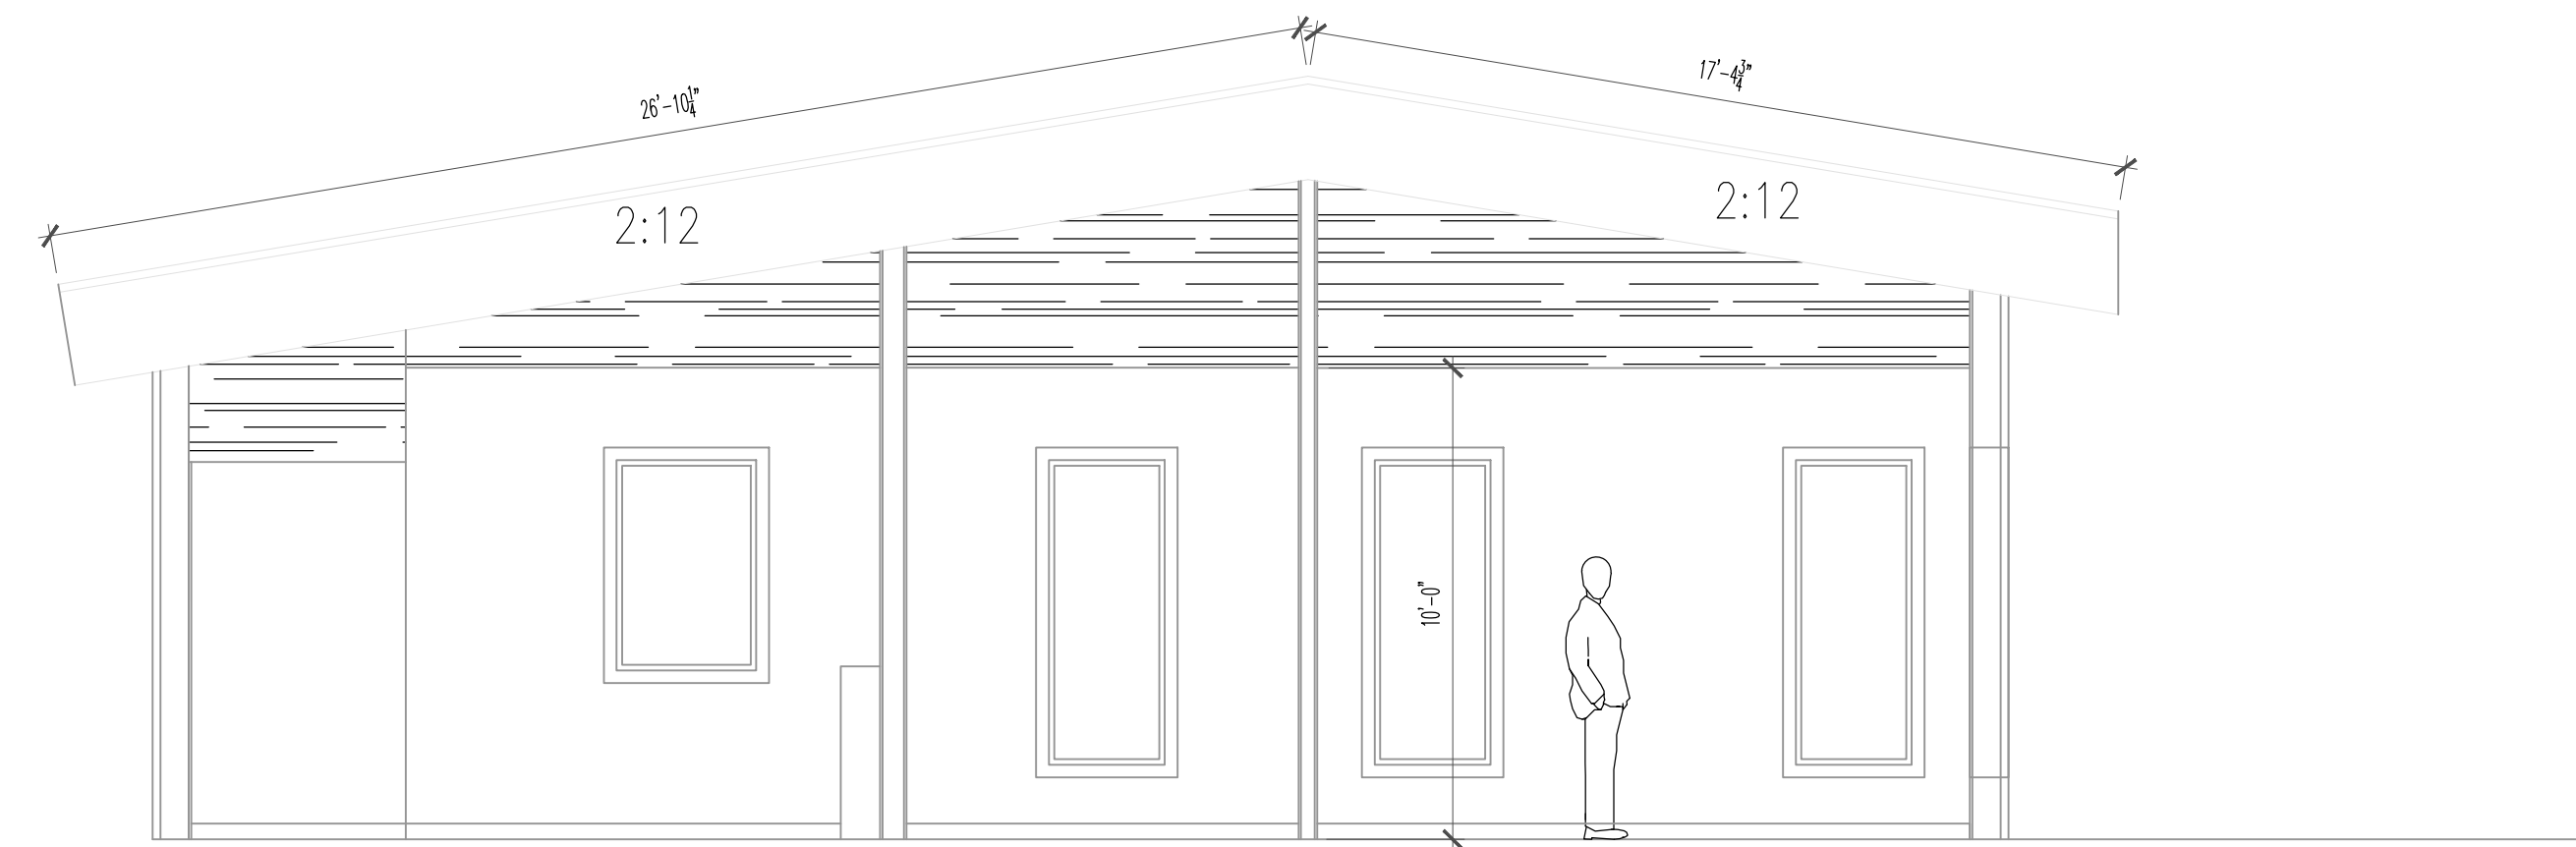

2 SECTION: FACING EAST

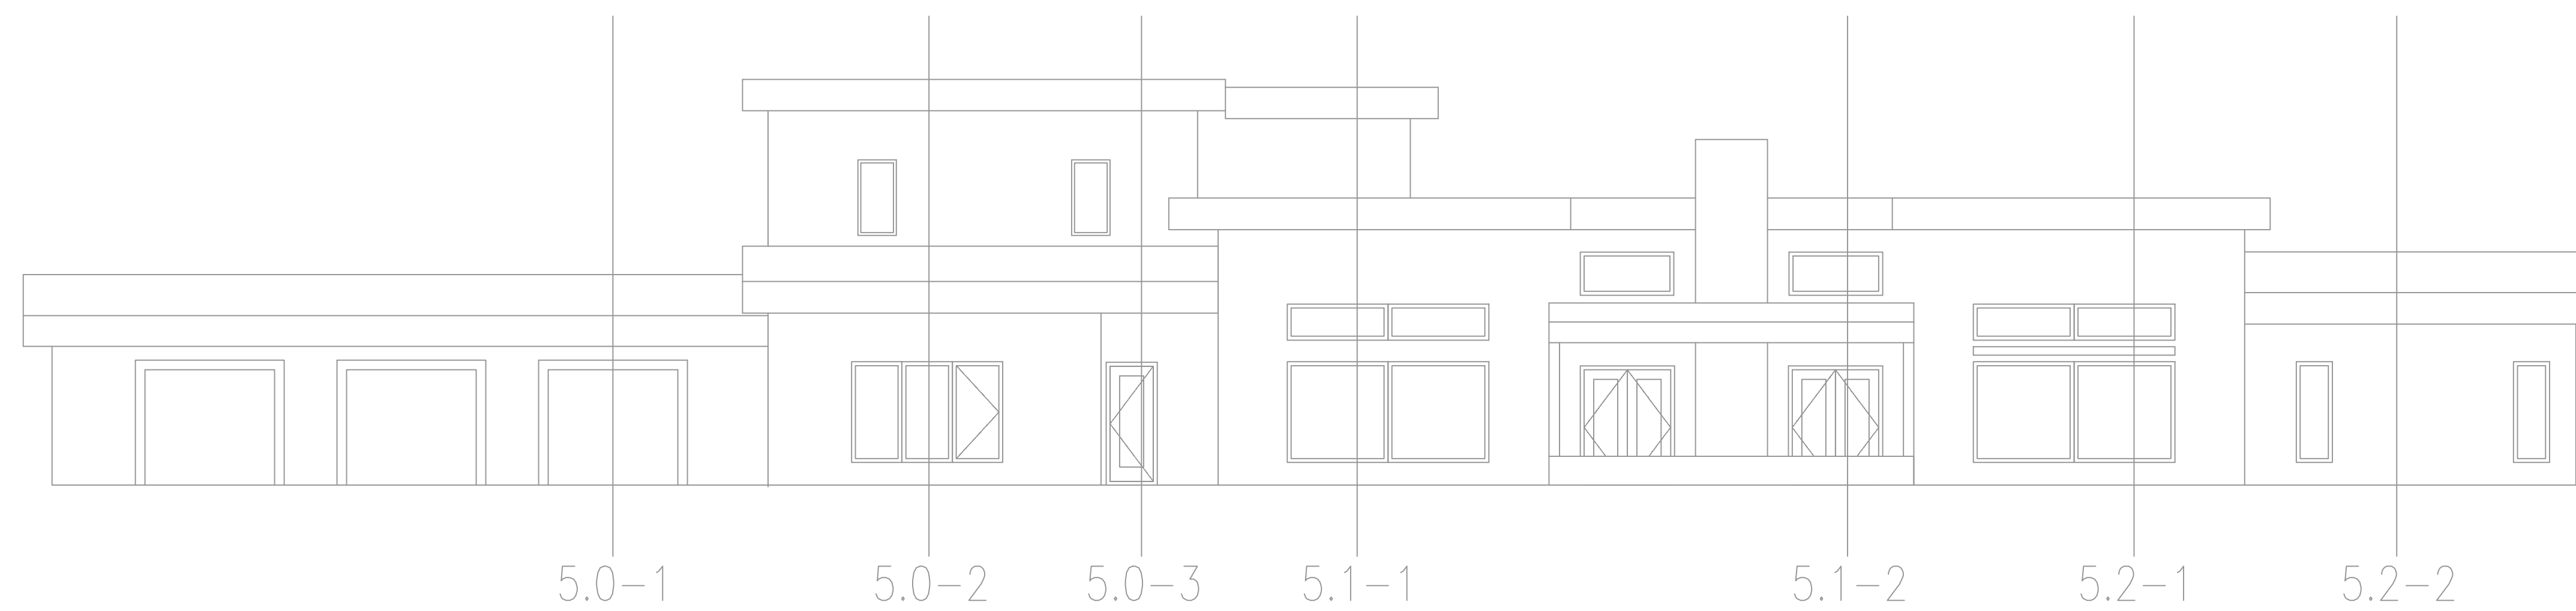

Issue Description	Date
1 ISSUED FOR PRICING	02.15.24

Drawn: _____ Check: _____ Owner Approval: _____
Job No: _____ Scale: 1/4" = 1'-0"

Title: SECTIONS
Sheet: A-5.2

