



1 Wall Section 1  
3/4" = 1'-0"

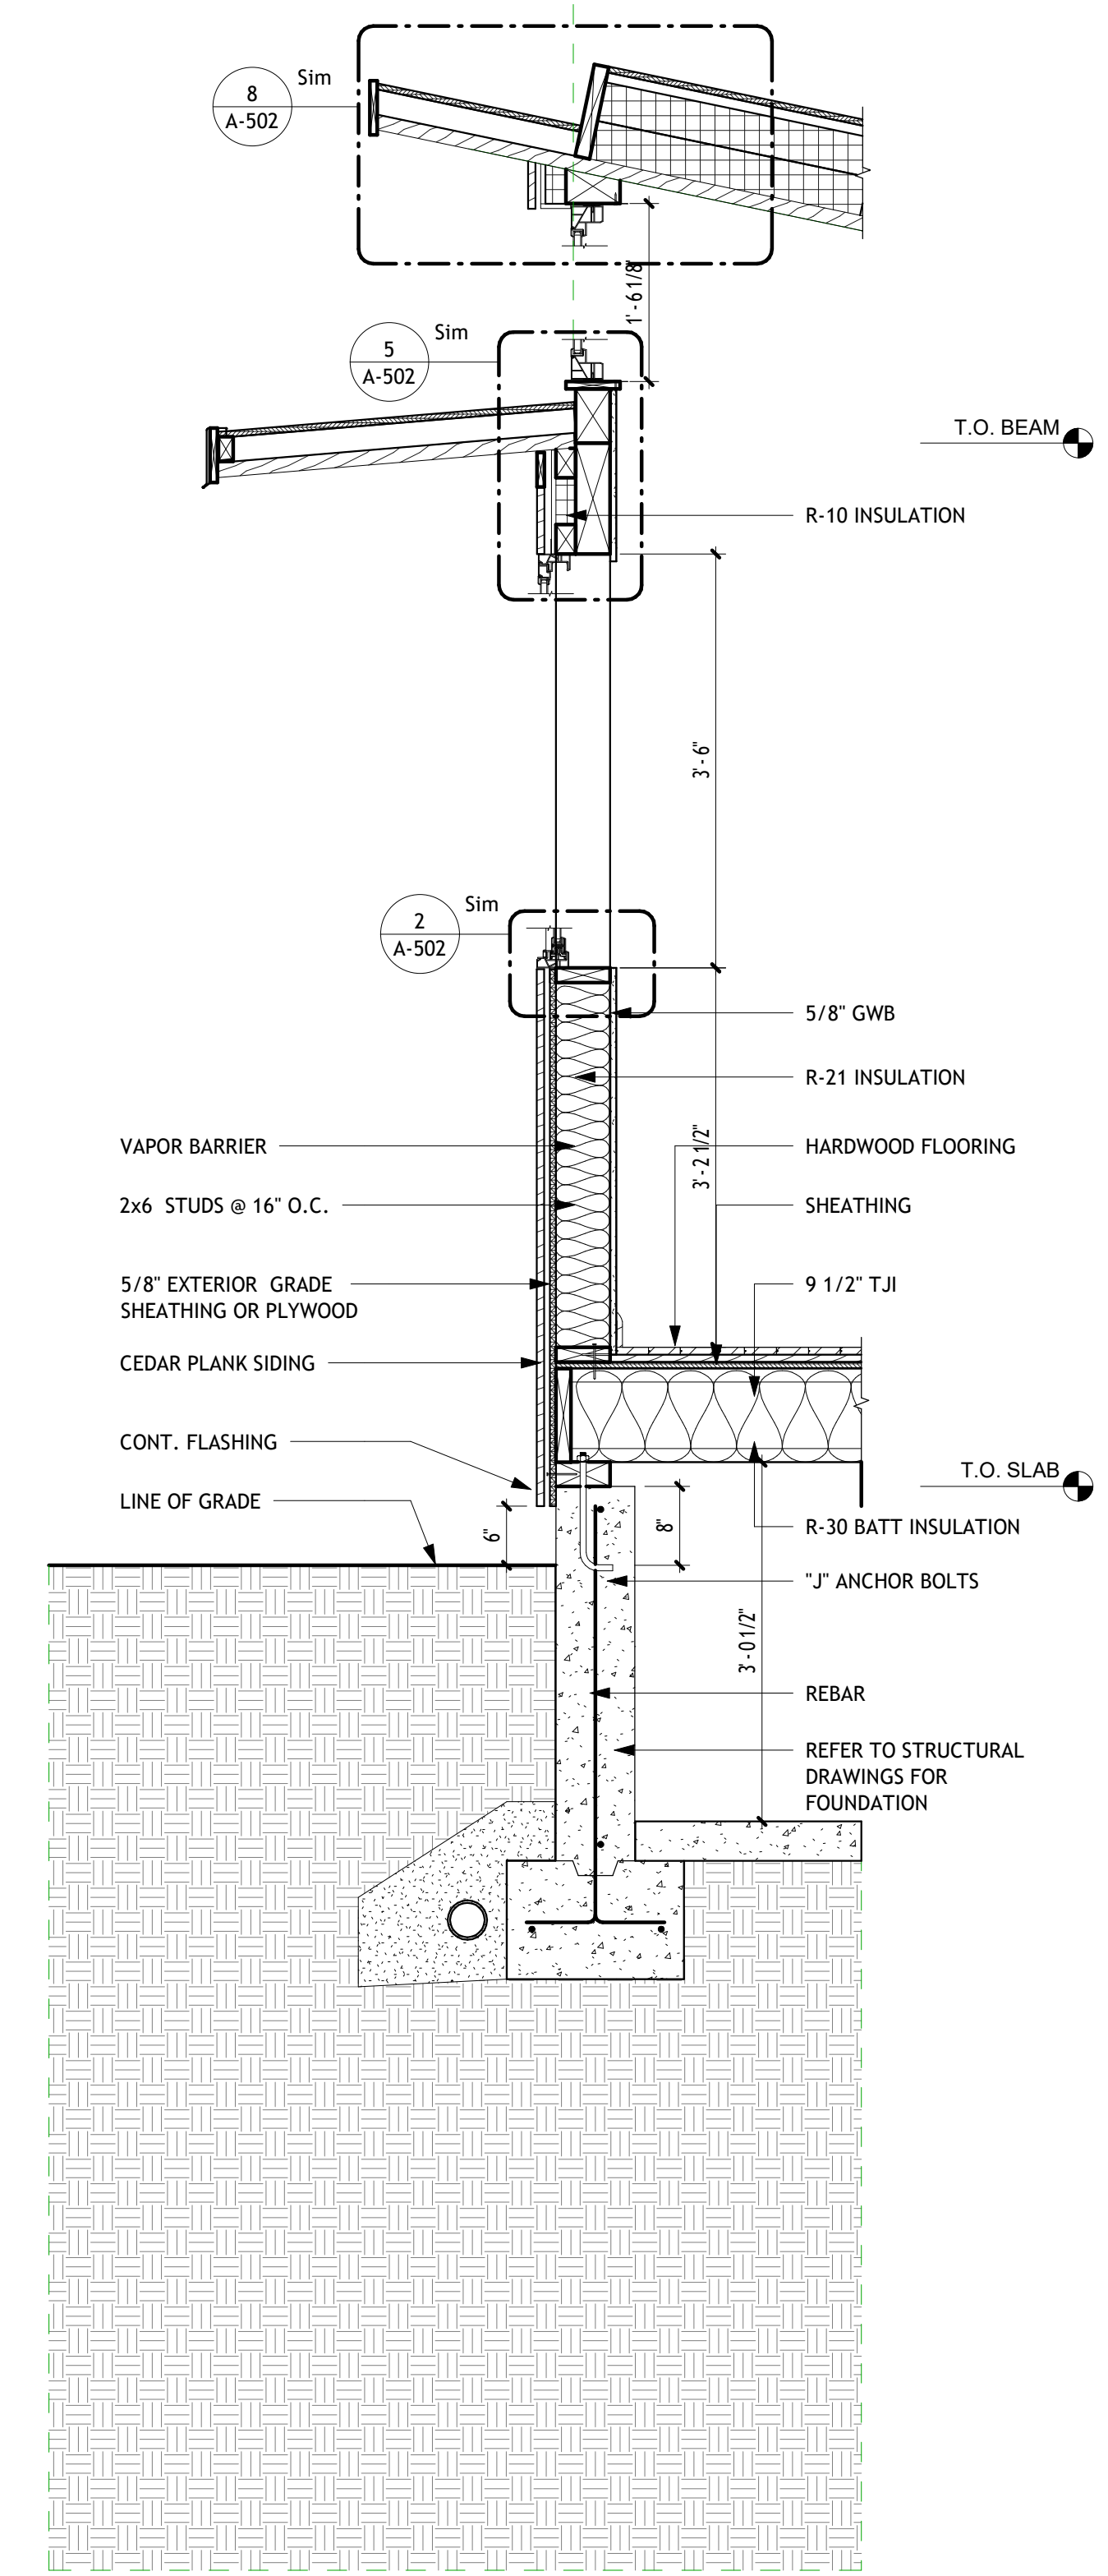

2 Wall Section 2  
3/4" = 1'-0"

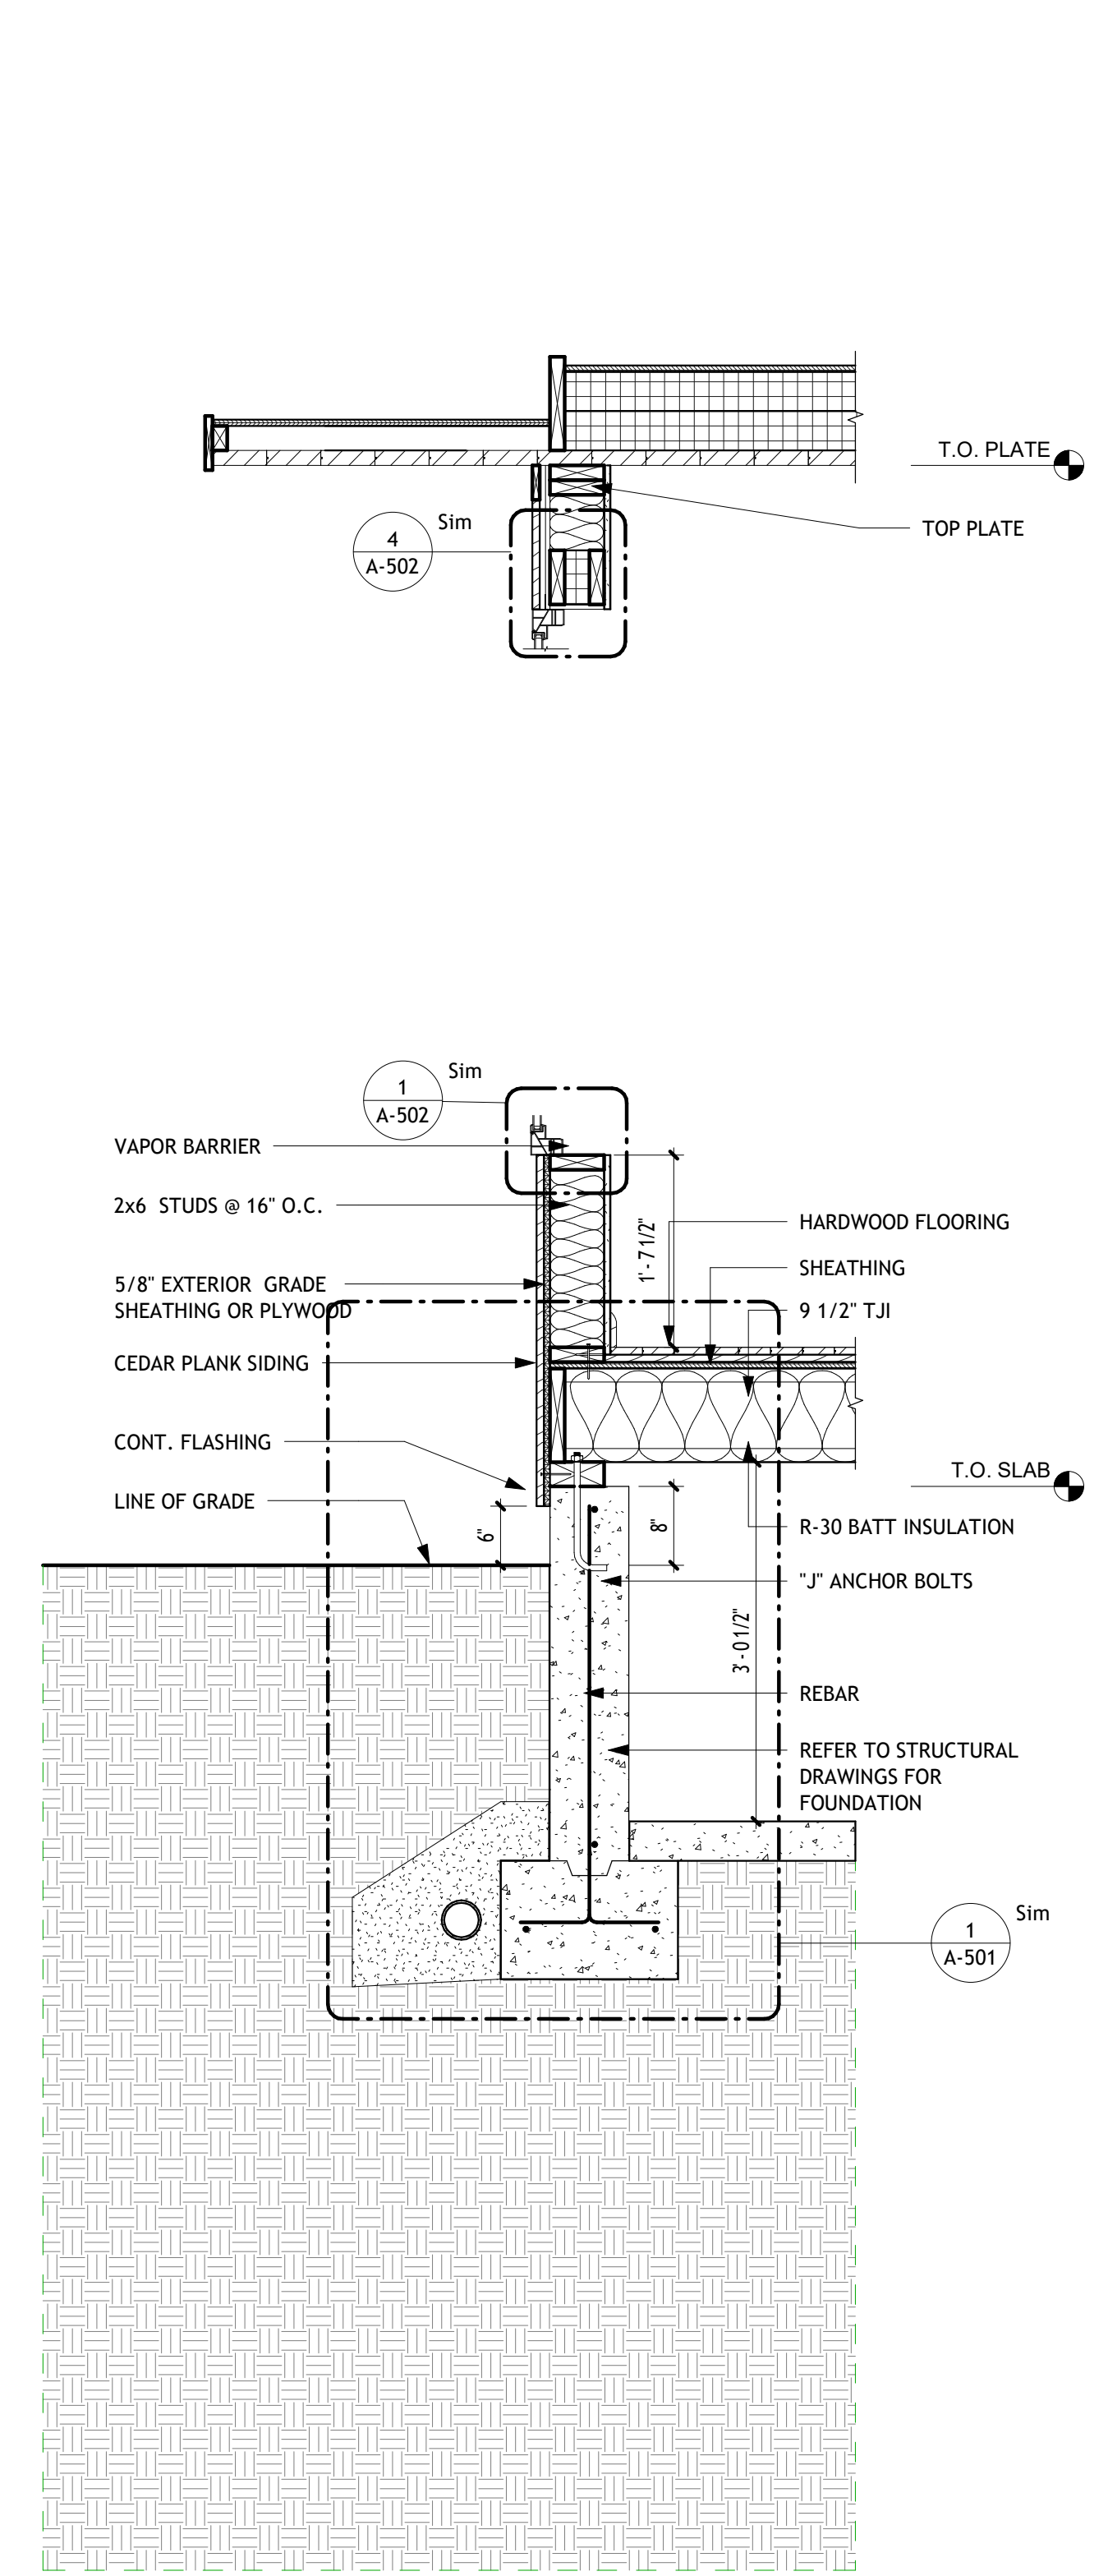

3 Wall Section 3  
3/4" = 1'-0"