



1 EXTERIOR WALL - OPTION 01
3" = 1'-0"

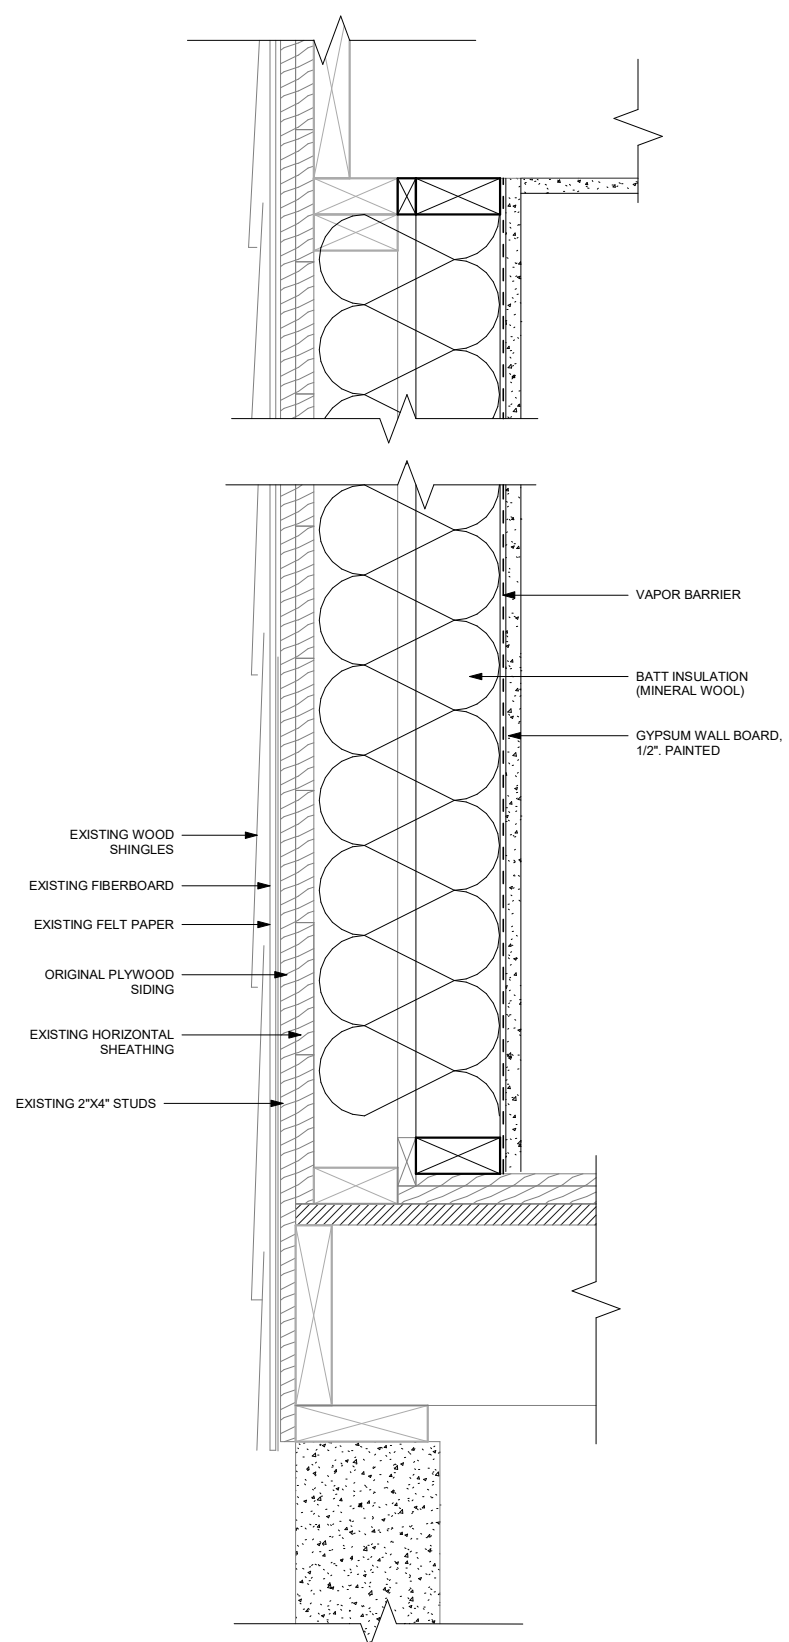

2 EXTERIOR WALL - OPTION 02
3" = 1'-0"

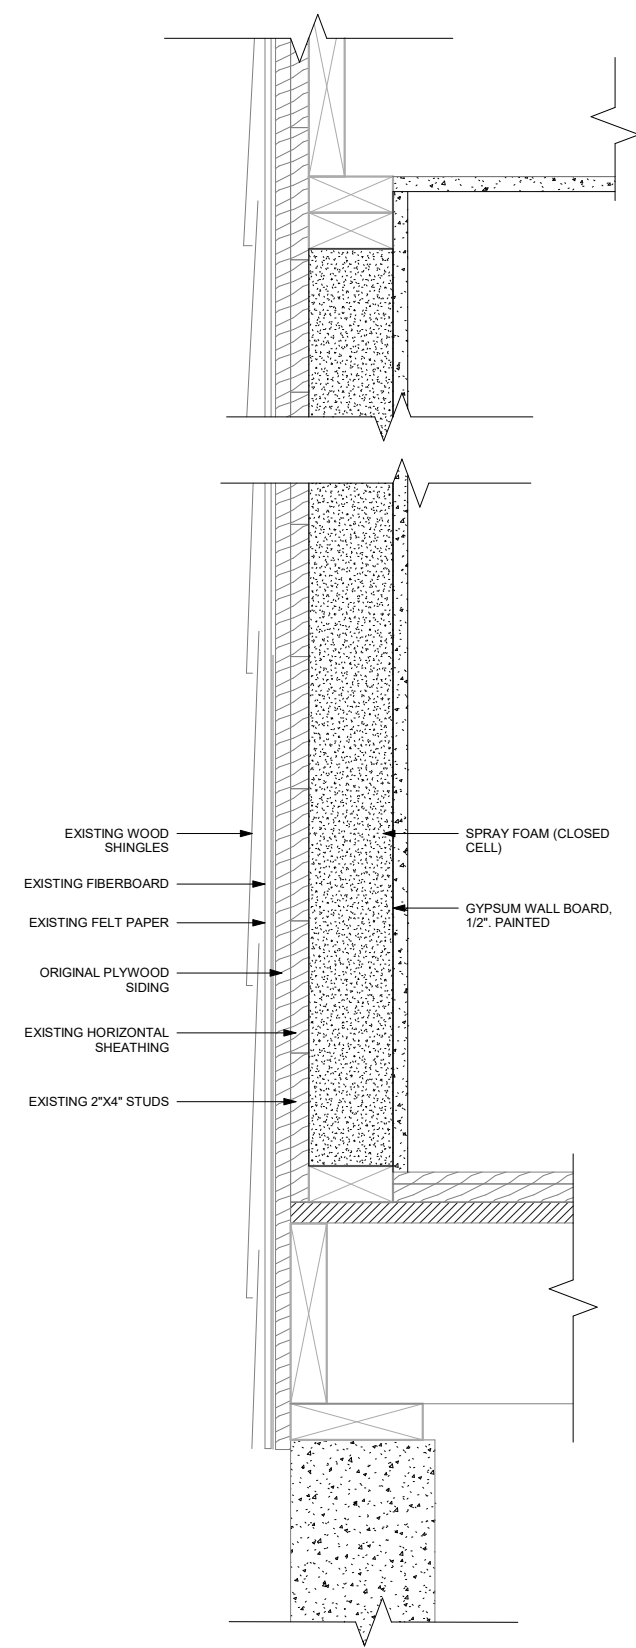

3 EXTERIOR WALL - OPTION 03
3" = 1'-0"