


3 EXTERIOR WALL @ FULL HEIGHT WINDOW  
3" = 1'-0"

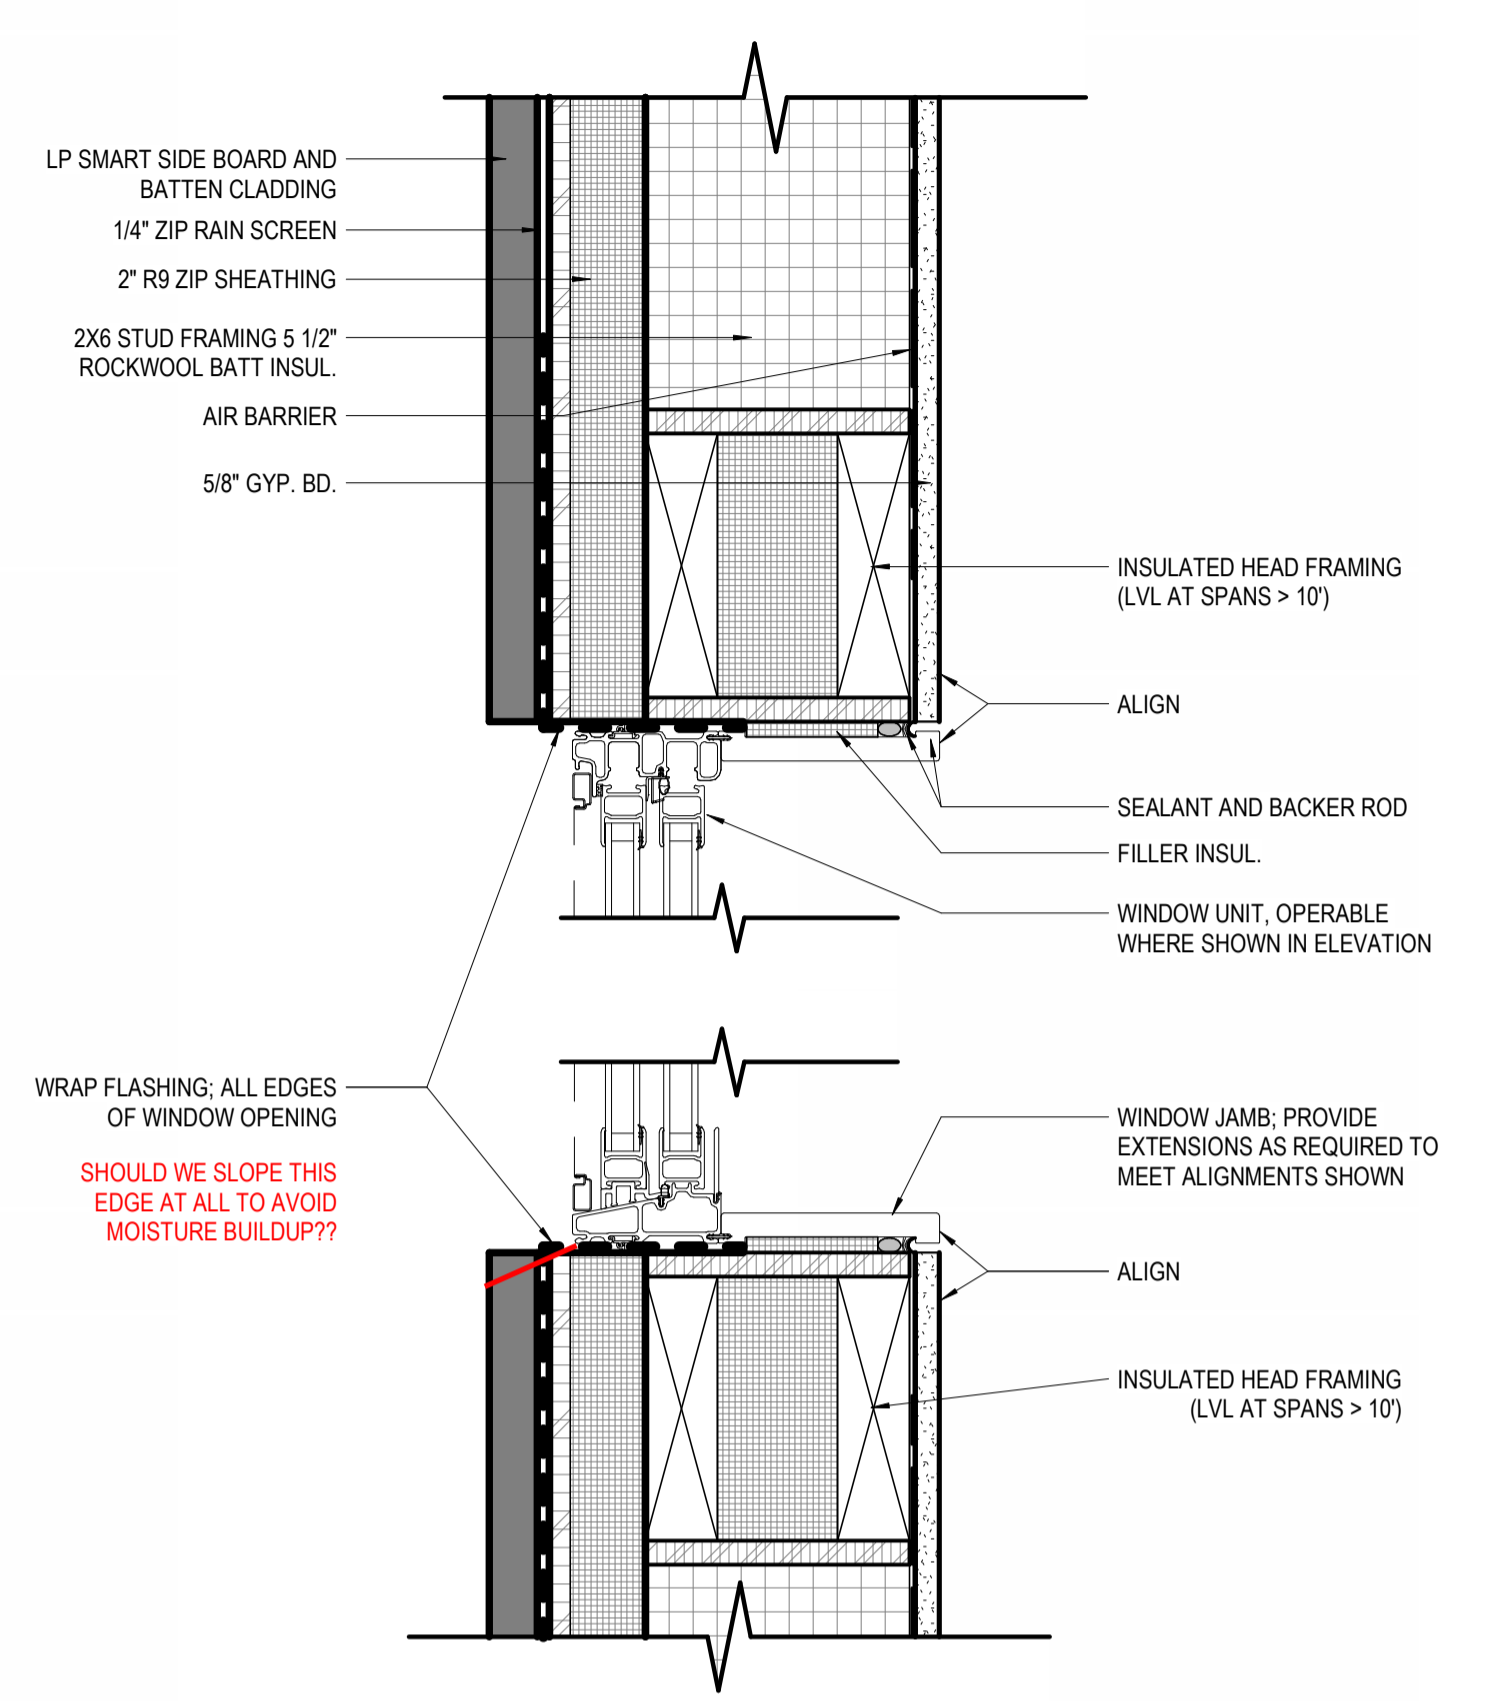

4 EXTERIOR WALL @ WINDOW SILL  
3" = 1'-0"