


Foundation stem wall insulation at a walkout

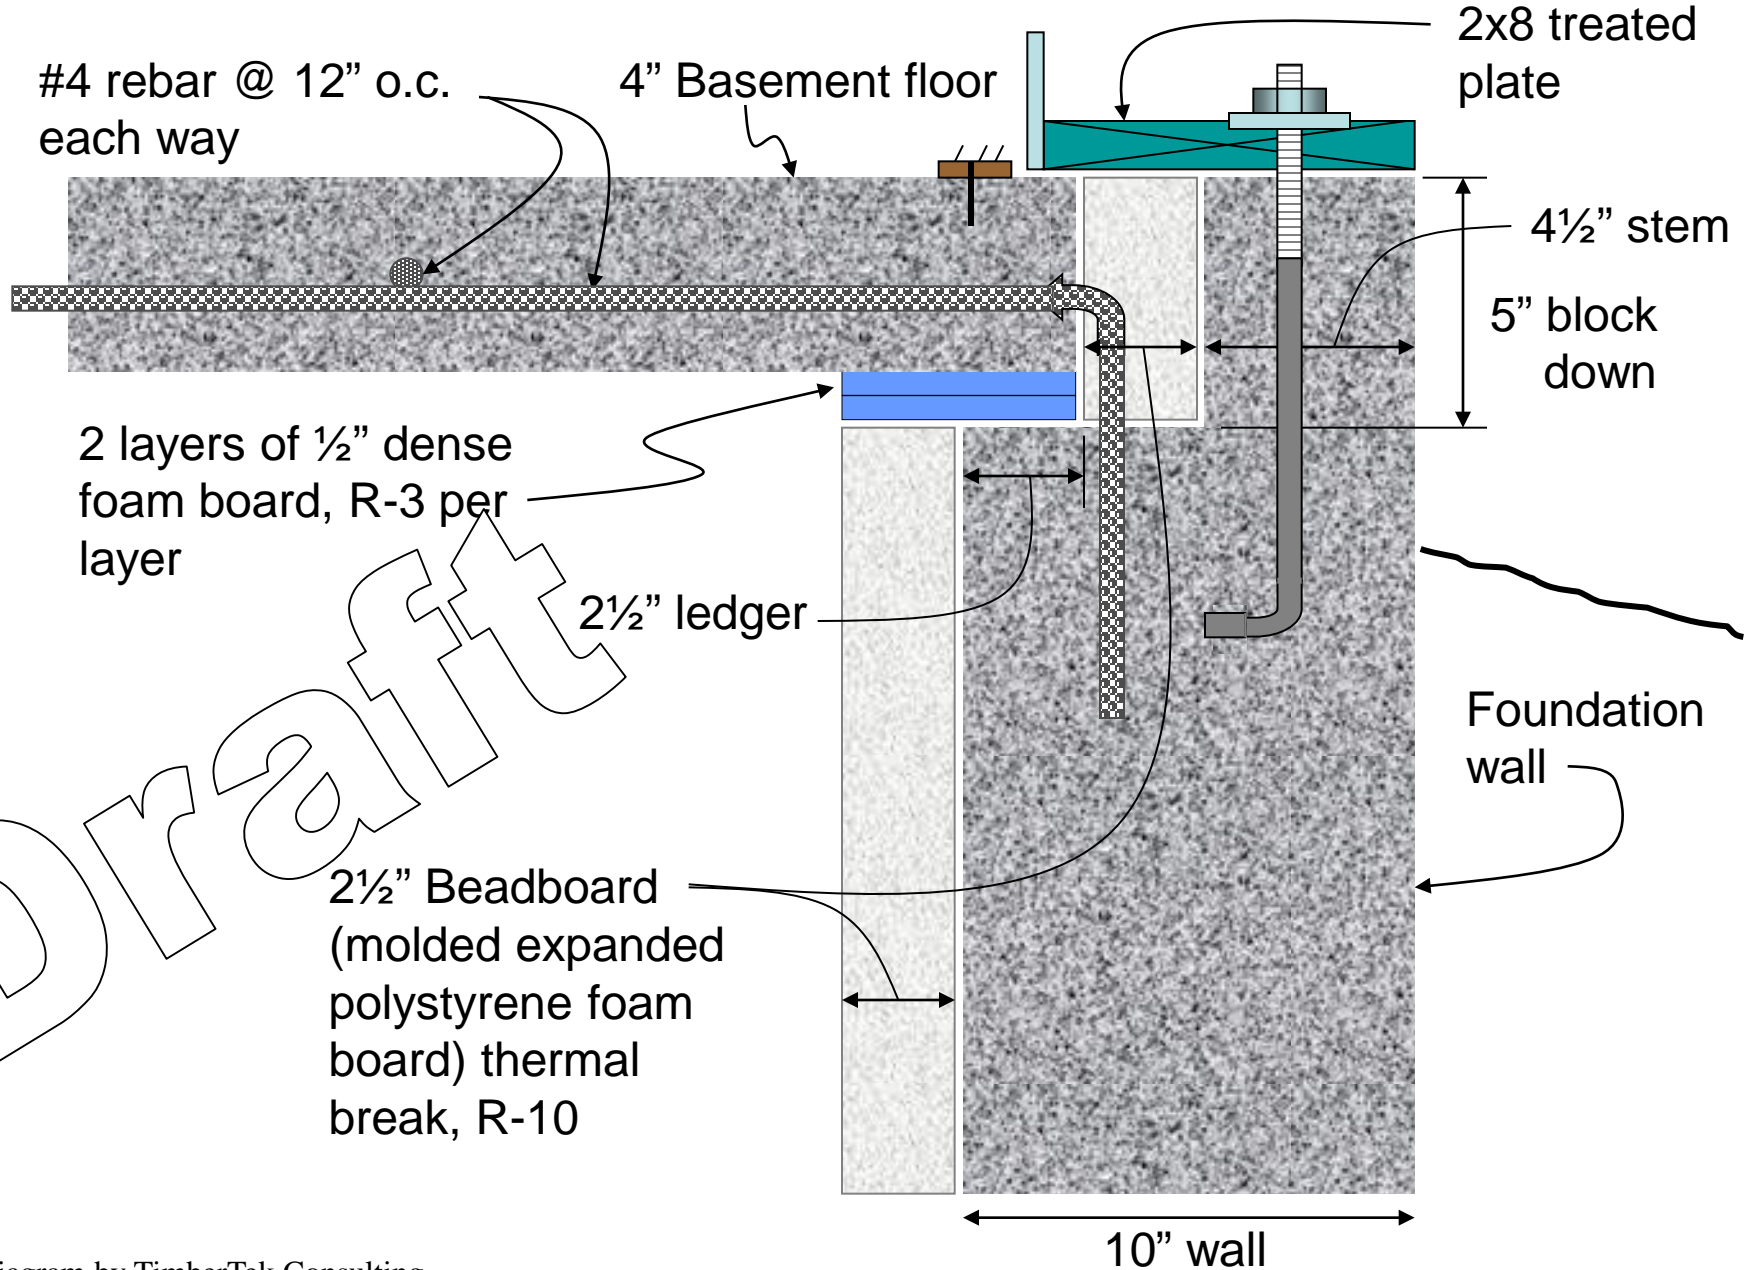

Foundation stem wall insulation at a walkout

