


Basement Wall Side View

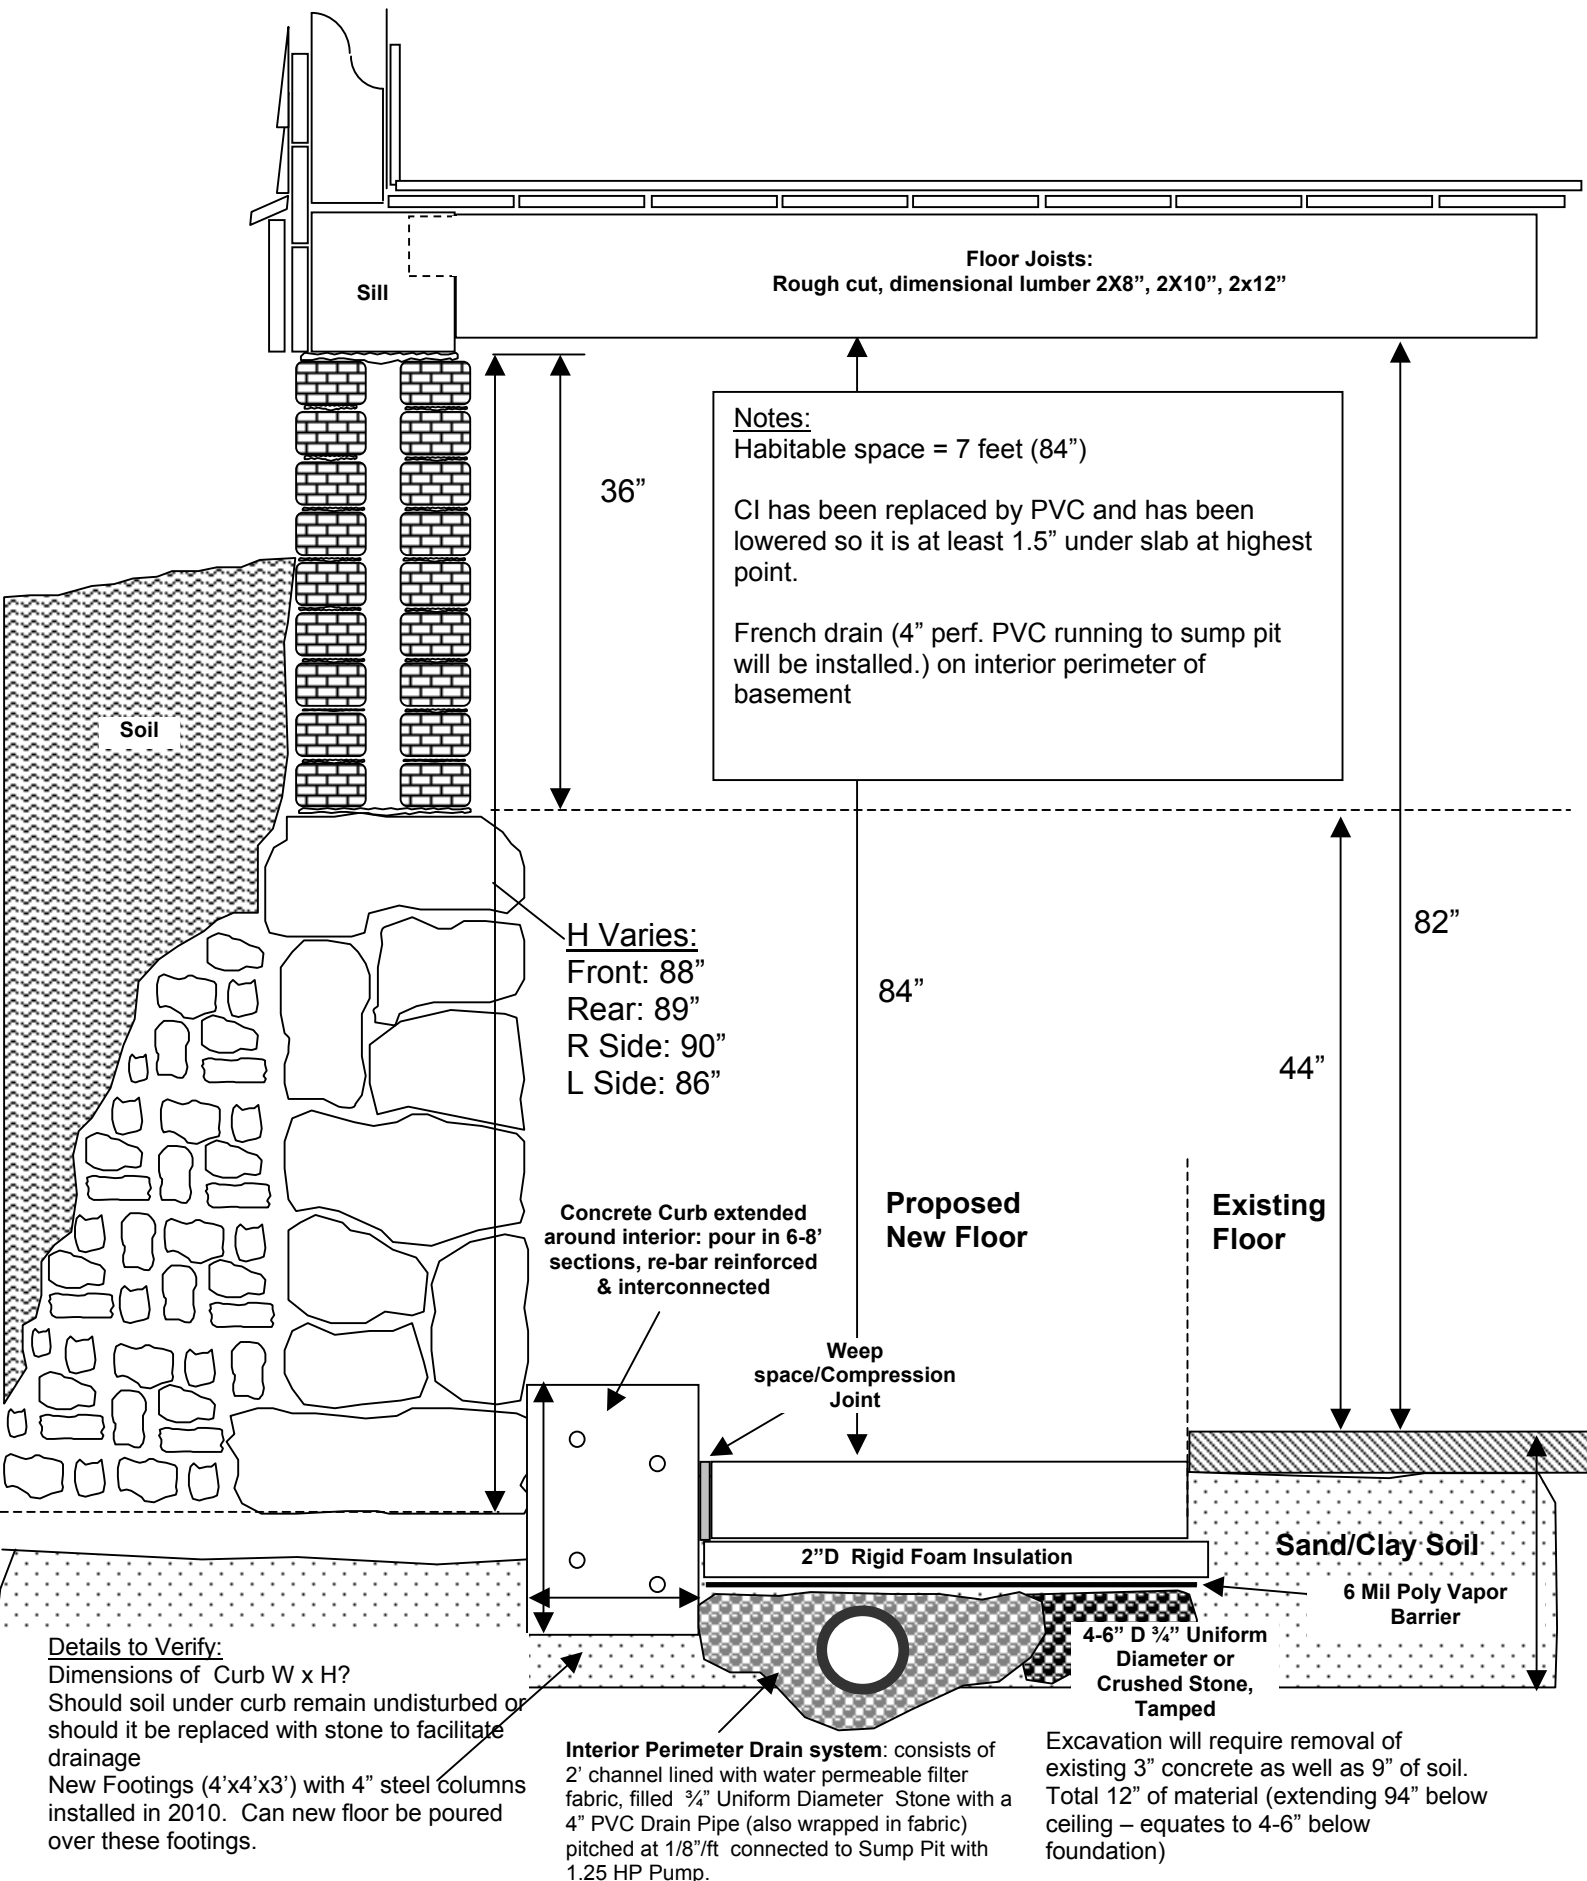

Details to Verify:
Dimensions of Curb W x H?
Should soil under curb remain undisturbed or should it be replaced with stone to facilitate drainage
New Footings (4'x4'x3') with 4" steel columns installed in 2010. Can new floor be poured over these footings.