


# C2

## WALL ADJACENT TO JOIST. UN-CONDITIONED BASEMENT SYSTEM

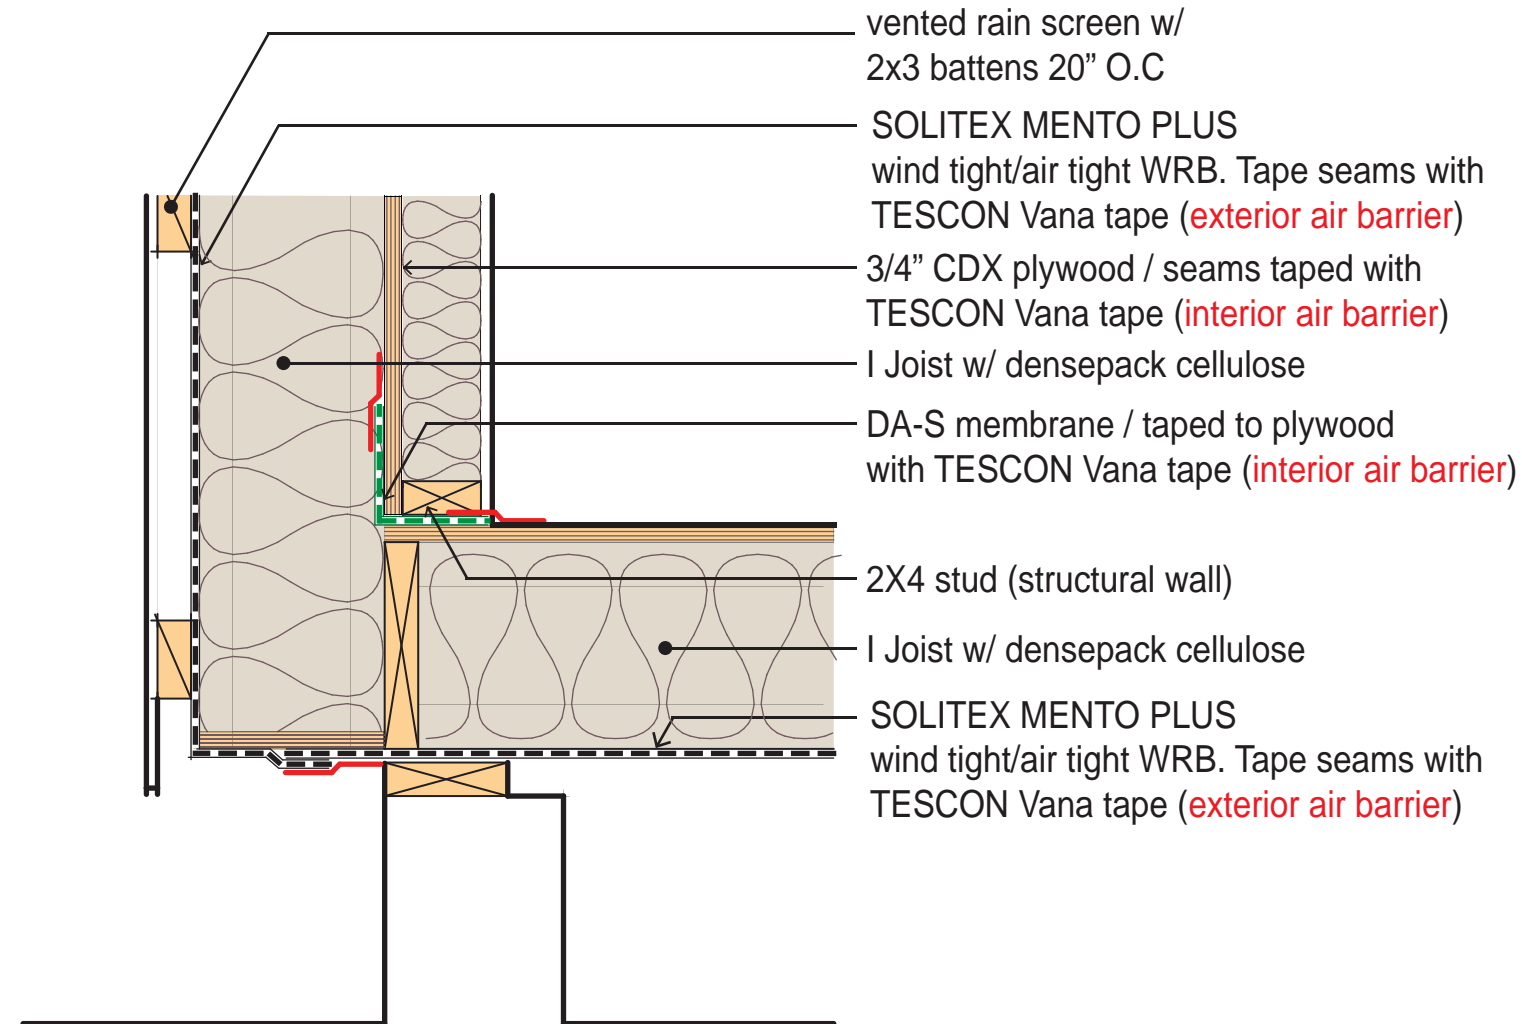


Disclaimer:  
475 High Performance Building Supply makes no warranty of any kind, expressed or implied, with regard to the information contained in these drawings. Details are conceptual solutions for generic construction projects, and do not account for site specific materials and other conditions.

Notes:

Region.

Cold Climate

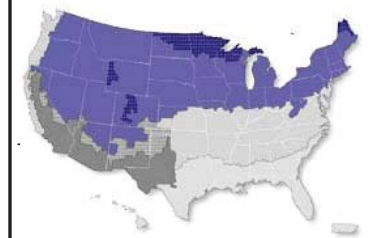

Title.

SOLITEX MENTO PLUS  
COLD CLIMATE  
Foundation

Dwg. #:

NC.Foundation\_03