


Disclaimer:
475 High Performance Building Supply makes no warranty of any kind, expressed or implied, with regard to information contained in these drawings. Details are conceptual solutions for generic construction projects, and do not account for site specific materials and other conditions.

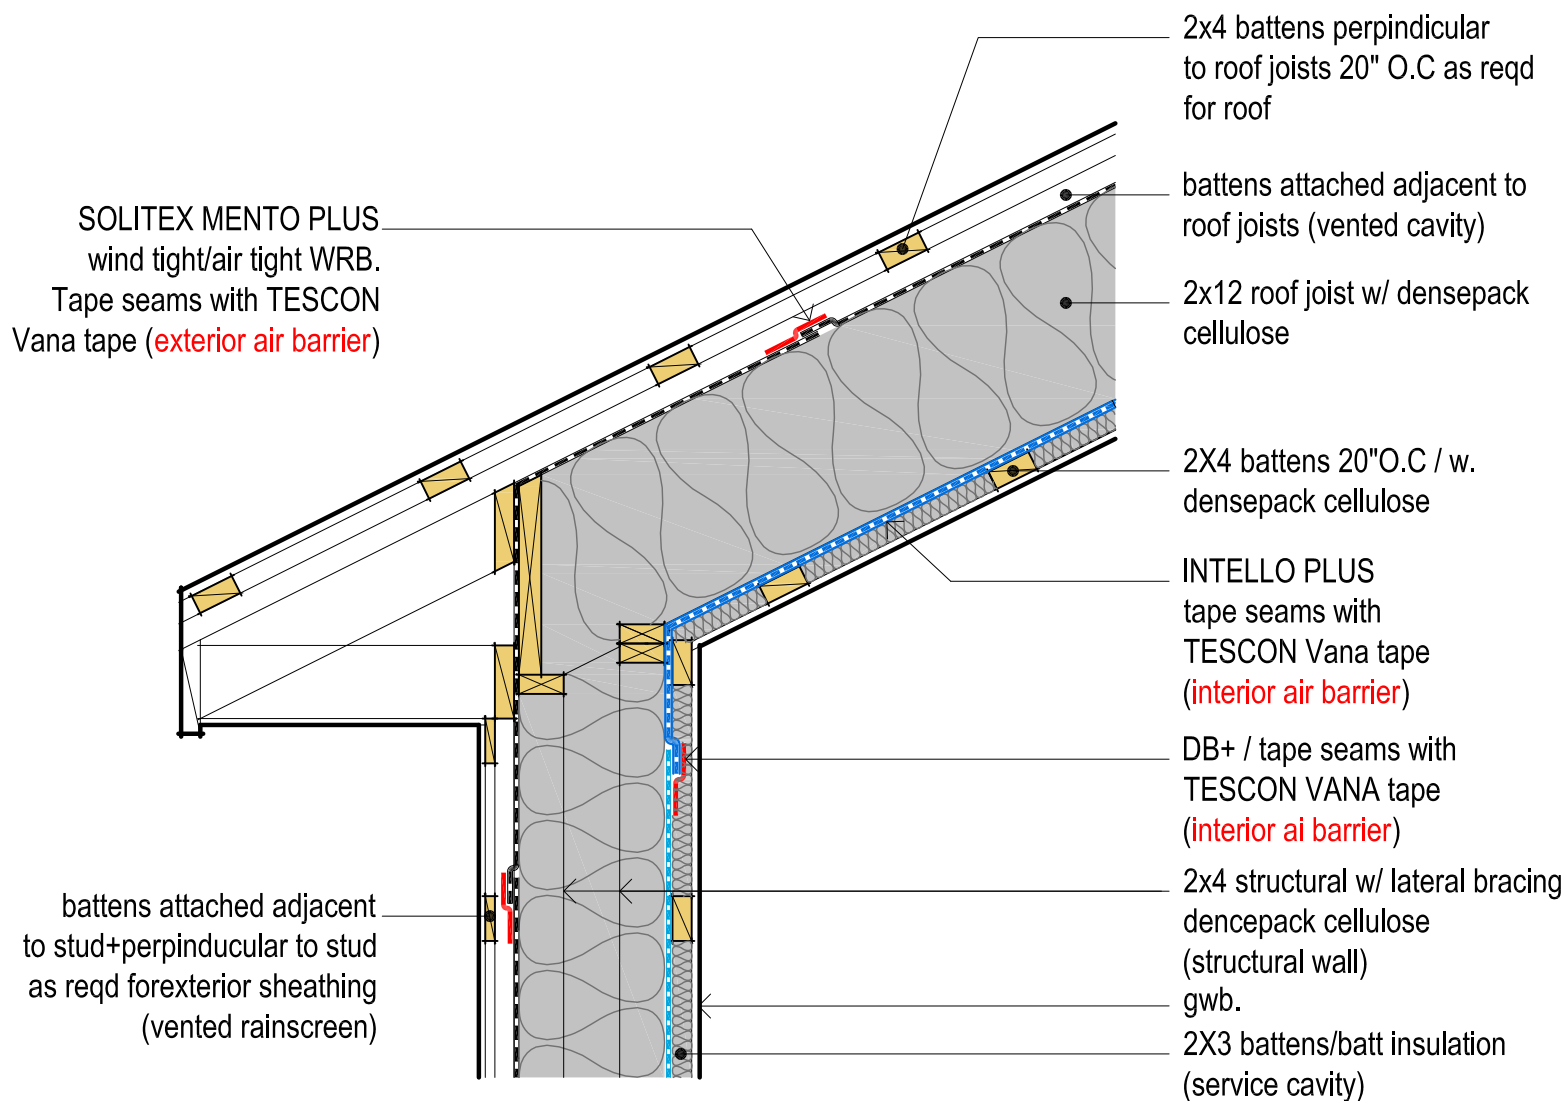

Region:

Type:

New Construction

Material:

Wood construction

Structure:

Double Stud

Title:

**SOLITEX MENTO PLUS
WRB w. Vapor open roof,
Vapor intelligent interior**

Dwg. #:

NC.Roof_02