

# MAIN FLOOR PLAN


## 1215 SQ.FT.

COPYRIGHT 2012  
ALL RIGHTS RESERVED ©

THIS DESIGN AND THE MODIFIED LIKENESS THEREOF IS THE SOLE PROPERTY OF ALTANOVA DESIGNS LTD. AND MAY NOT BE USED WHOLLY OR IN PART WITHOUT PLAN BEING PURCHASED. COPYRIGHT INCLUDES IDEAS GAINED AND CONVERSION OF INTO ANY MATERIAL FORM CANADA COPYRIGHT ACT R.S.C. 1970



**ALTANOVA DESIGNS LTD**  
RESIDENTIAL DESIGN & DRAFTING  
1921-37 AVE. EDMONTON, AB, T6T 1S7  
PHONE: 780.850.2271 EMAIL: ALTANOVADESIGNS@SHAW.CA

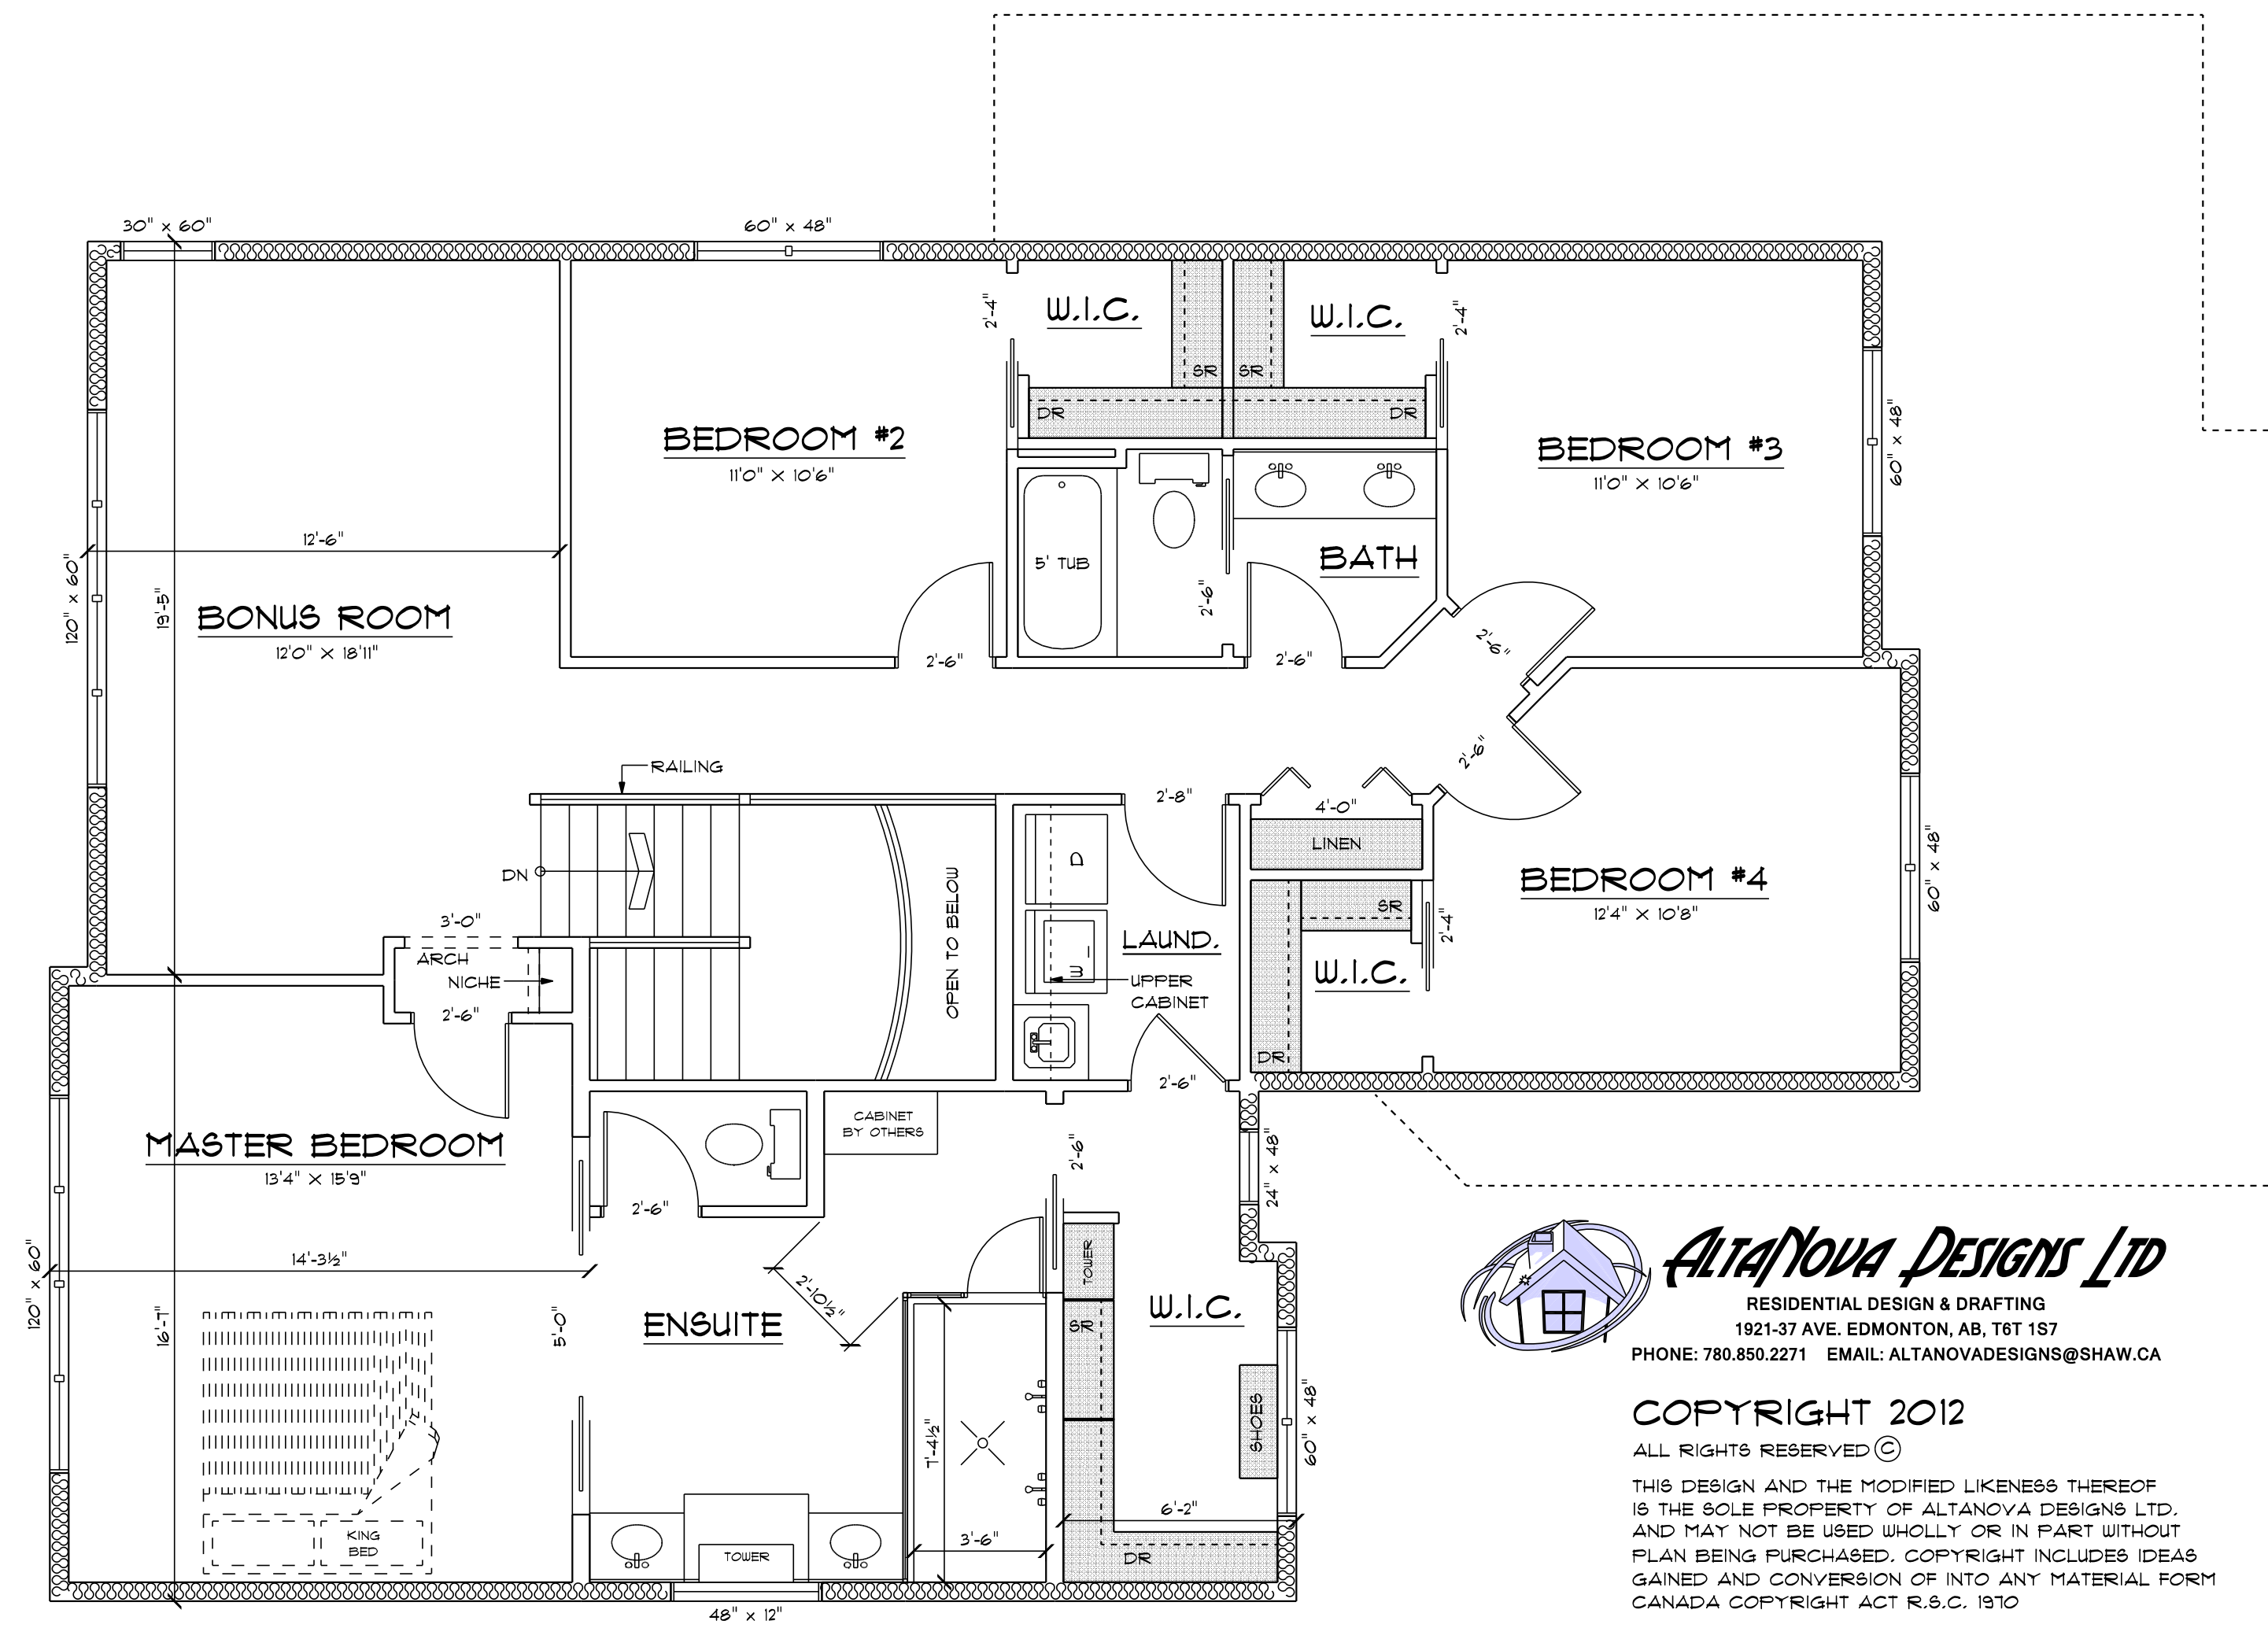

**ALTANOVA DESIGNS LTD**

RESIDENTIAL DESIGN & DRAFTING  
 1921-37 AVE. EDMONTON, AB, T6T 1S7  
 PHONE: 780.850.2271 EMAIL: ALTANOVADESIGNS@SHAW.CA


**COPYRIGHT 2012**

ALL RIGHTS RESERVED ©

THIS DESIGN AND THE MODIFIED LIKENESS THEREOF IS THE SOLE PROPERTY OF ALTANOVA DESIGNS LTD. AND MAY NOT BE USED WHOLLY OR IN PART WITHOUT PLAN BEING PURCHASED. COPYRIGHT INCLUDES IDEAS GAINED AND CONVERSION OF INTO ANY MATERIAL FORM CANADA COPYRIGHT ACT R.S.C. 1970

# SECOND FLOOR PLAN

1442 SQ.FT. - OPTION 'A'

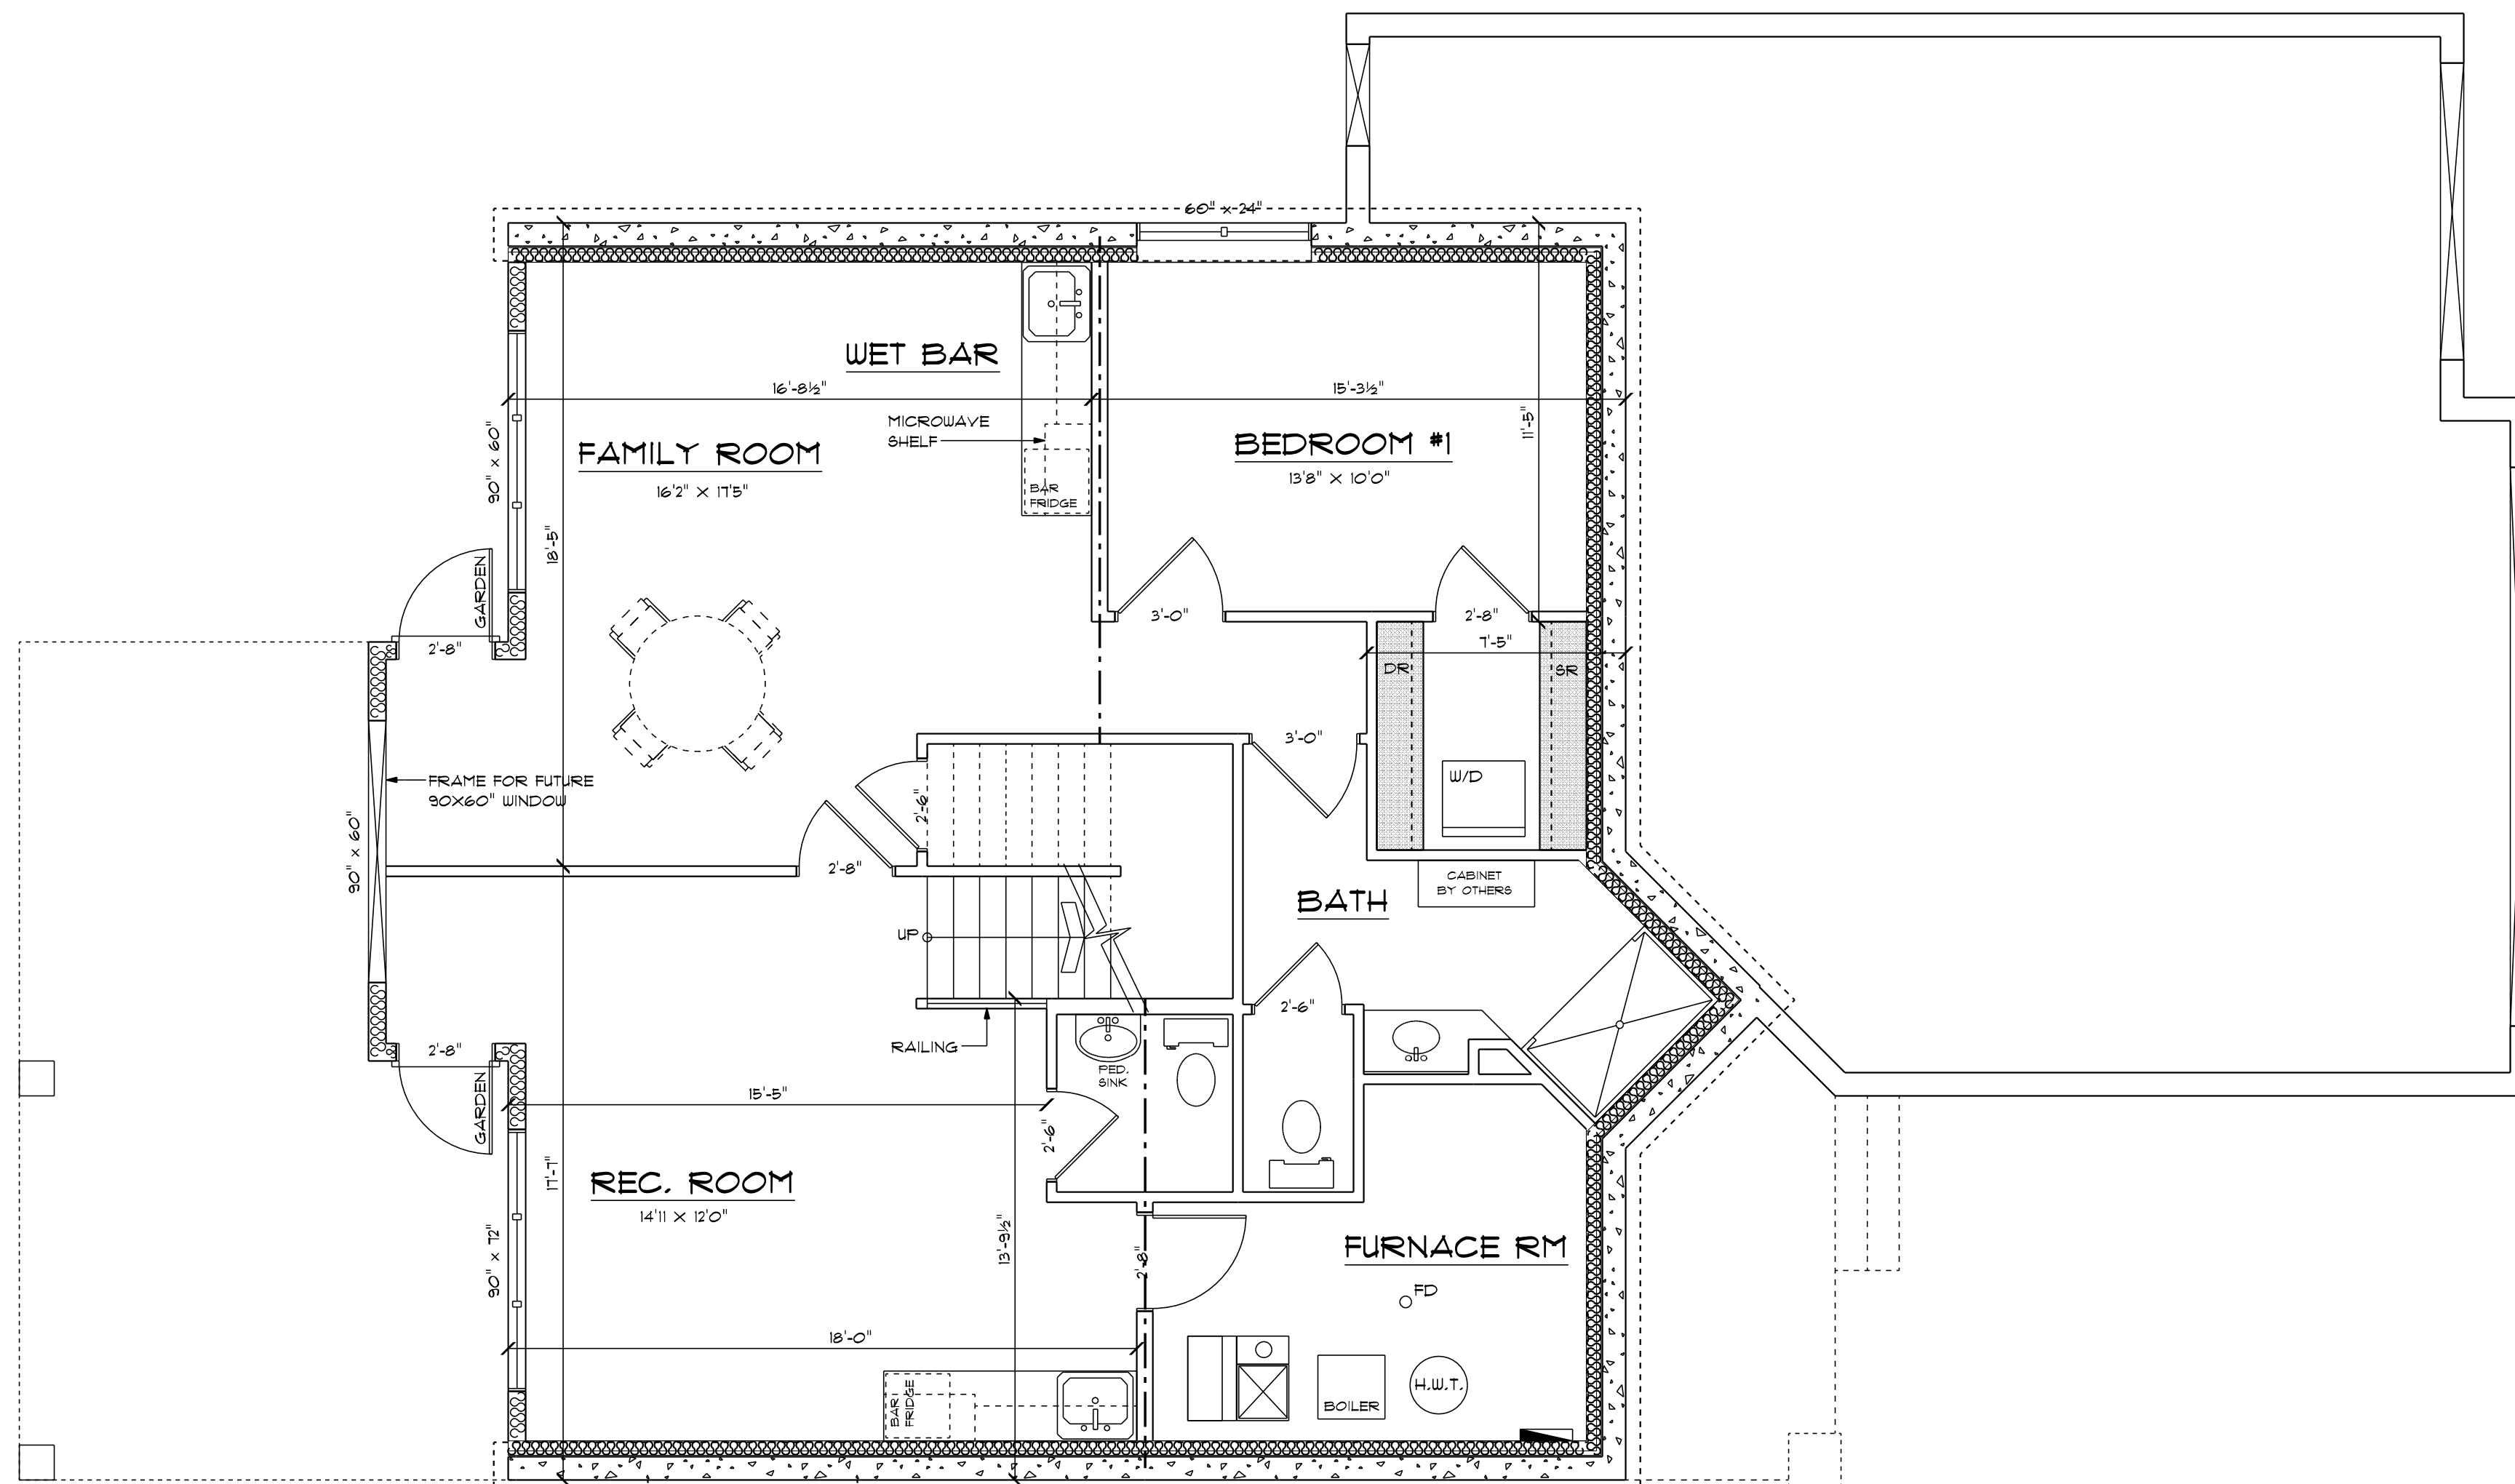

# BASEMENT PLAN

933 SQ.FT.

COPYRIGHT 2012  
ALL RIGHTS RESERVED ©

THIS DESIGN AND THE MODIFIED LIKENESS THEREOF IS THE SOLE PROPERTY OF ALTANOVA DESIGNS LTD. AND MAY NOT BE USED WHOLLY OR IN PART WITHOUT PLAN BEING PURCHASED. COPYRIGHT INCLUDES IDEAS GAINED AND CONVERSION OF INTO ANY MATERIAL FORM CANADA COPYRIGHT ACT R.S.C. 1970



**ALTANOVA DESIGNS LTD**

RESIDENTIAL DESIGN & DRAFTING  
1921-37 AVE. EDMONTON, AB, T6T 1S7  
PHONE: 780.850.2271 EMAIL: ALTANOVADESIGNS@SHAW.CA