


1 MGBS WINDOW HEAD DETAIL
 3" = 1'-0"

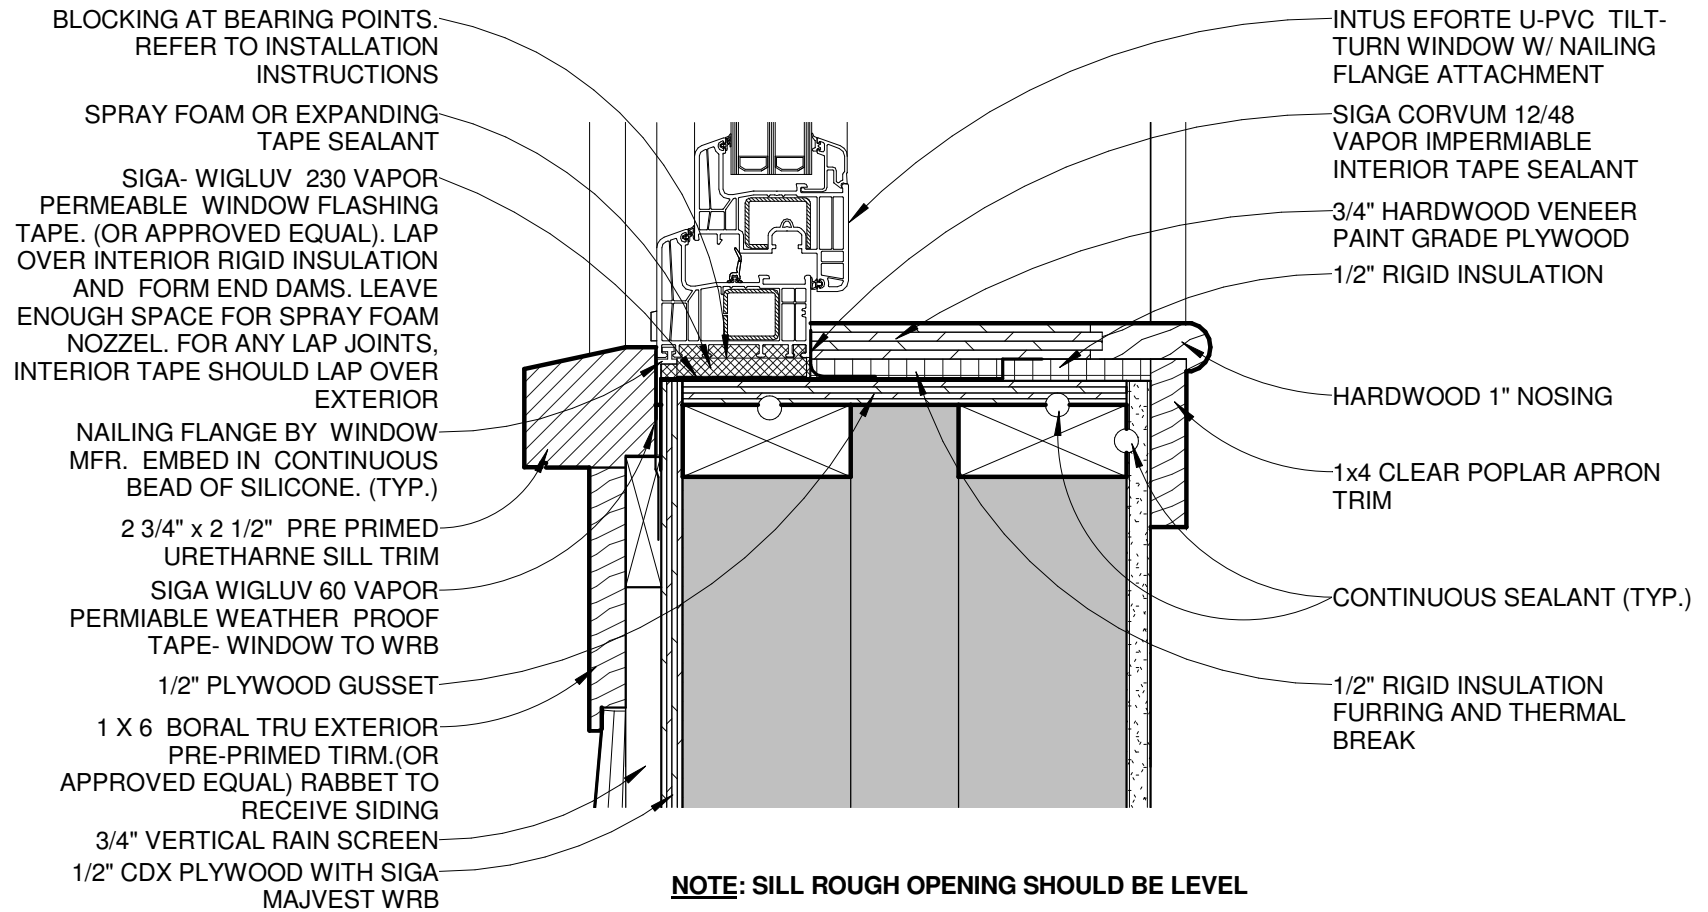

① MGBS WINDOW SILL DETAIL
3" = 1'-0"