


2x10 FRAMING INSULATION ASSEMBLY

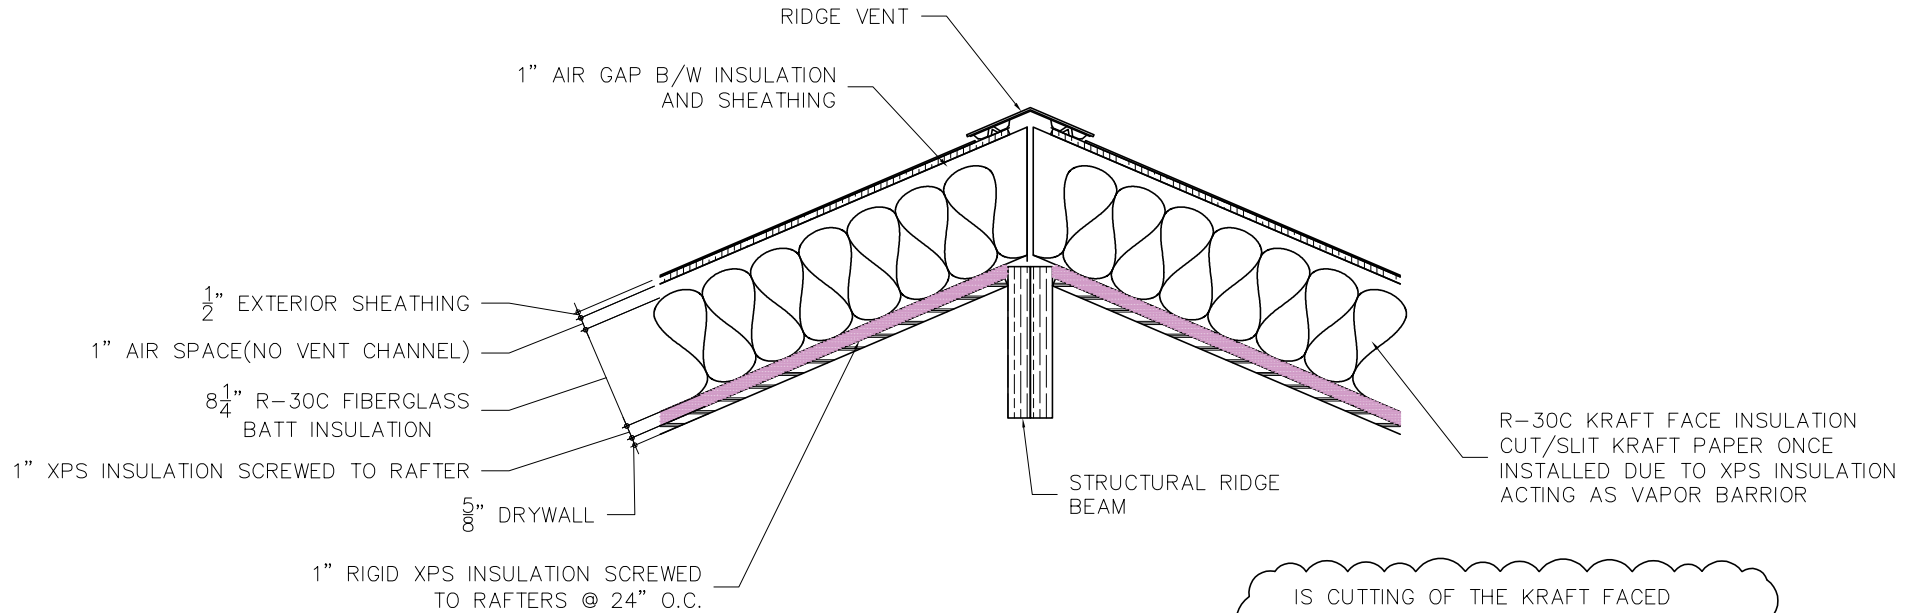

IS CUTTING OF THE KRAFT FACED INSULATION REQUIRED?

VENTED ROOF ASSEMBLY WITHOUT BAFFLES. ROOF SYSTEM DRIES TO THE EXTERIOR. IS THIS THE RIGHT TYPE OF ASSEMBLY FOR THE LOCATION? - NASHVILLE TN

