
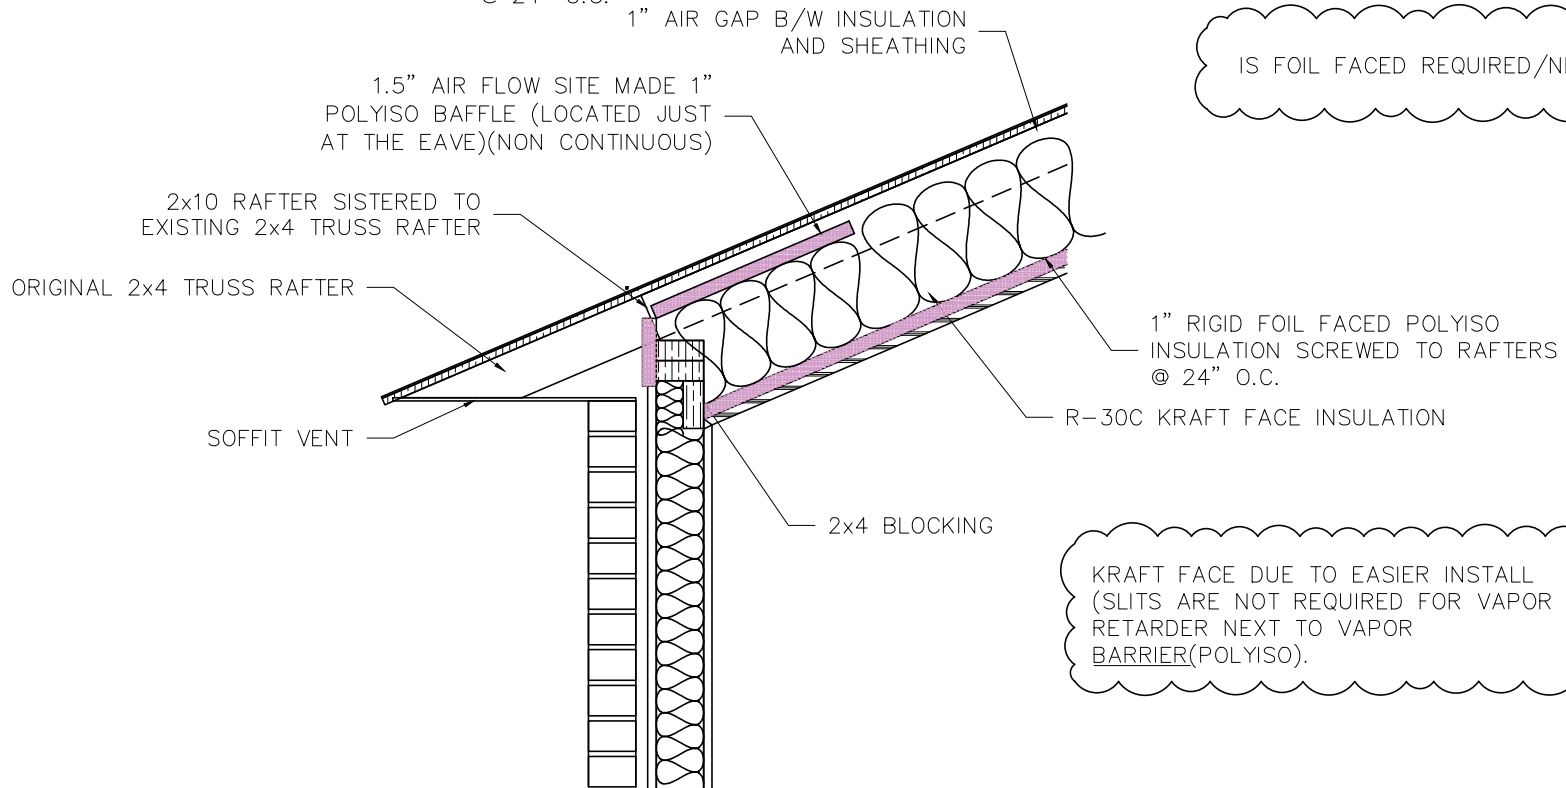


2x10 FRAMING INSULATION ASSEMBLY

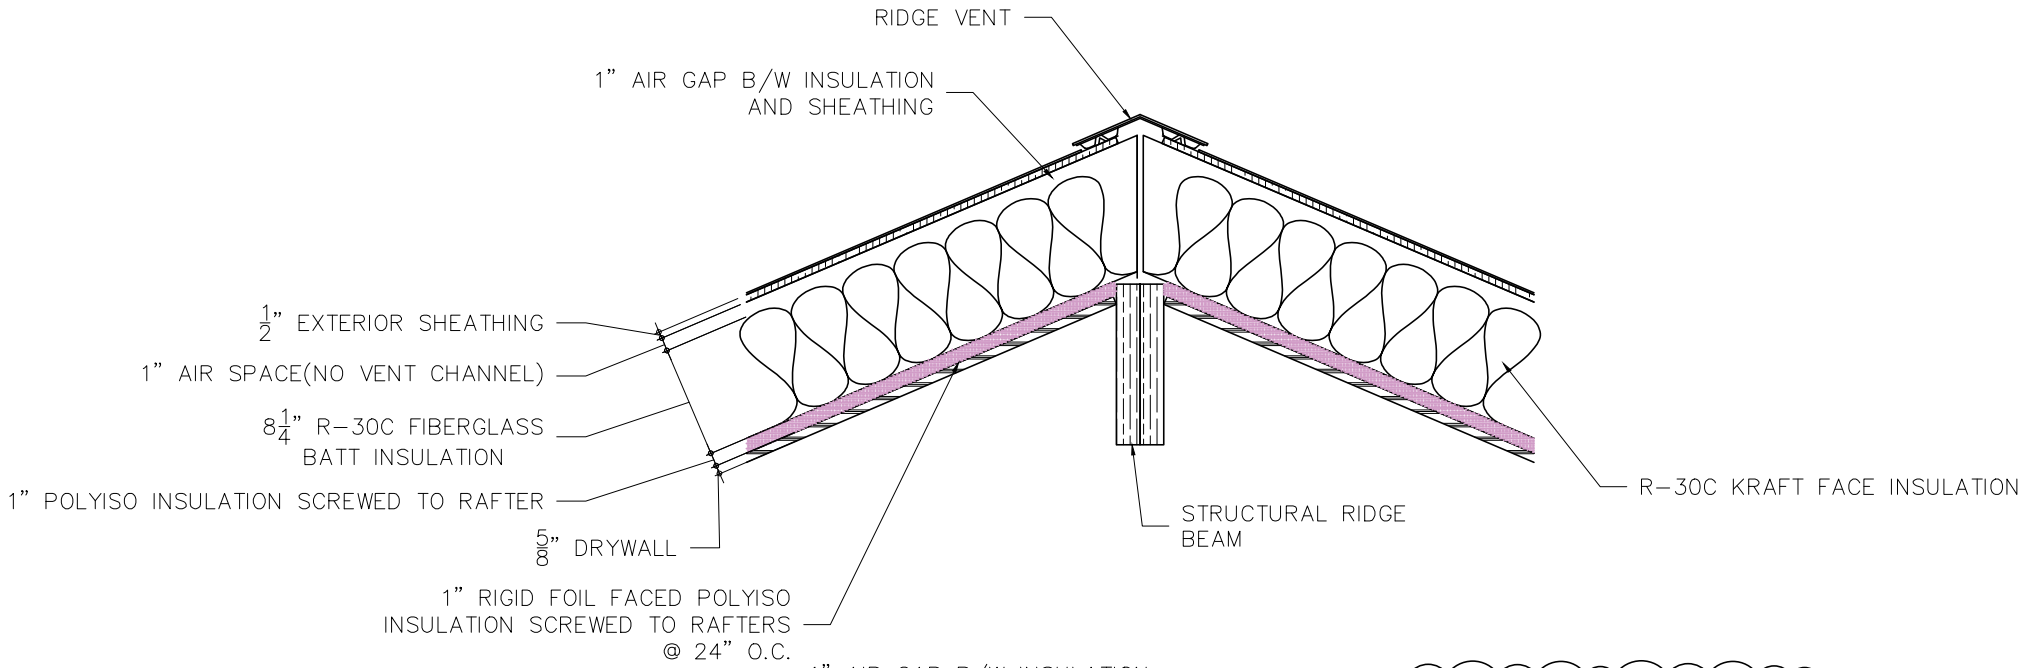

IS FOIL FACED REQUIRED/NEEDED?

KRAFT FACE DUE TO EASIER INSTALL (SLITS ARE NOT REQUIRED FOR VAPOR RETARDER NEXT TO VAPOR BARRIER (POLYISO)).