



Main floor

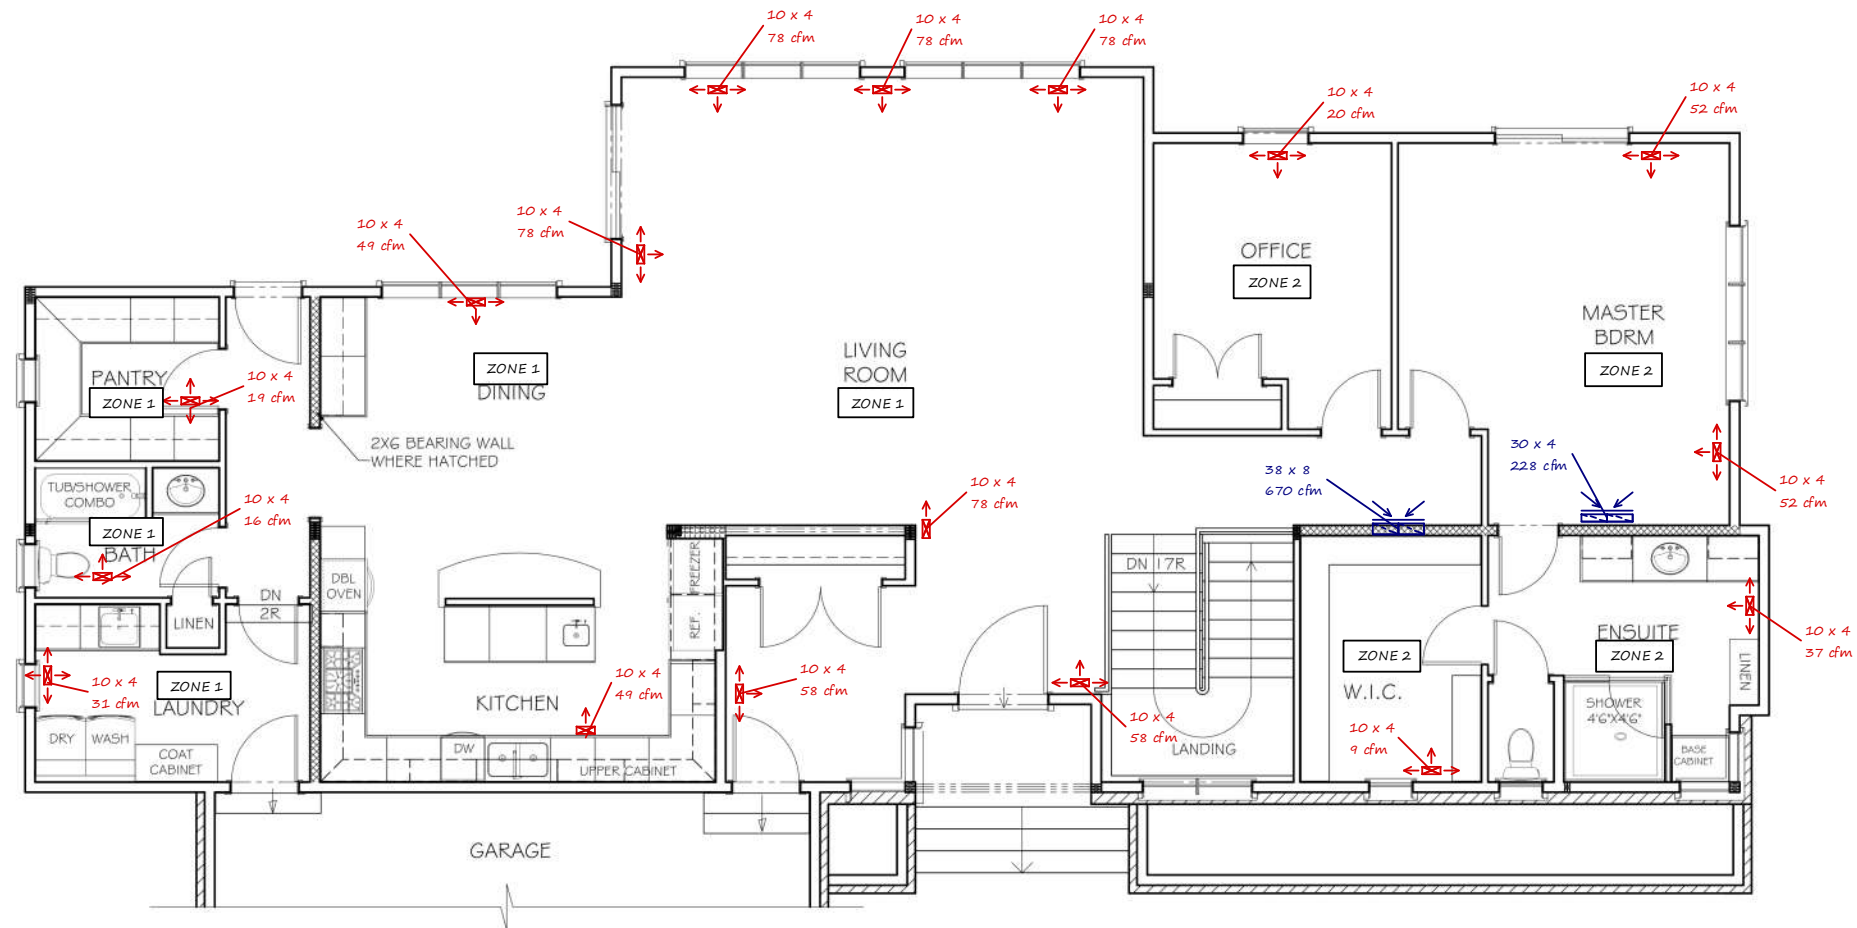


Job #:
Performed by Ethan Foley for:
Trevor Day
Webster Rd
Norwood, ON

Trevor Day & Associates
15 George St. W
Havelock, ON K0L1Z0
Phone: 705-778-3291
efoley@nexicom.net

Scale: 1 : 105
Page 1
Right-Suite® Universal 2018
18.0.08 RSU20358
2018-Jan-09 17:49:18
... Hvac Rev Jan02 Cooling Only.rup

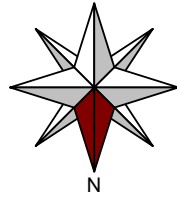

Basement

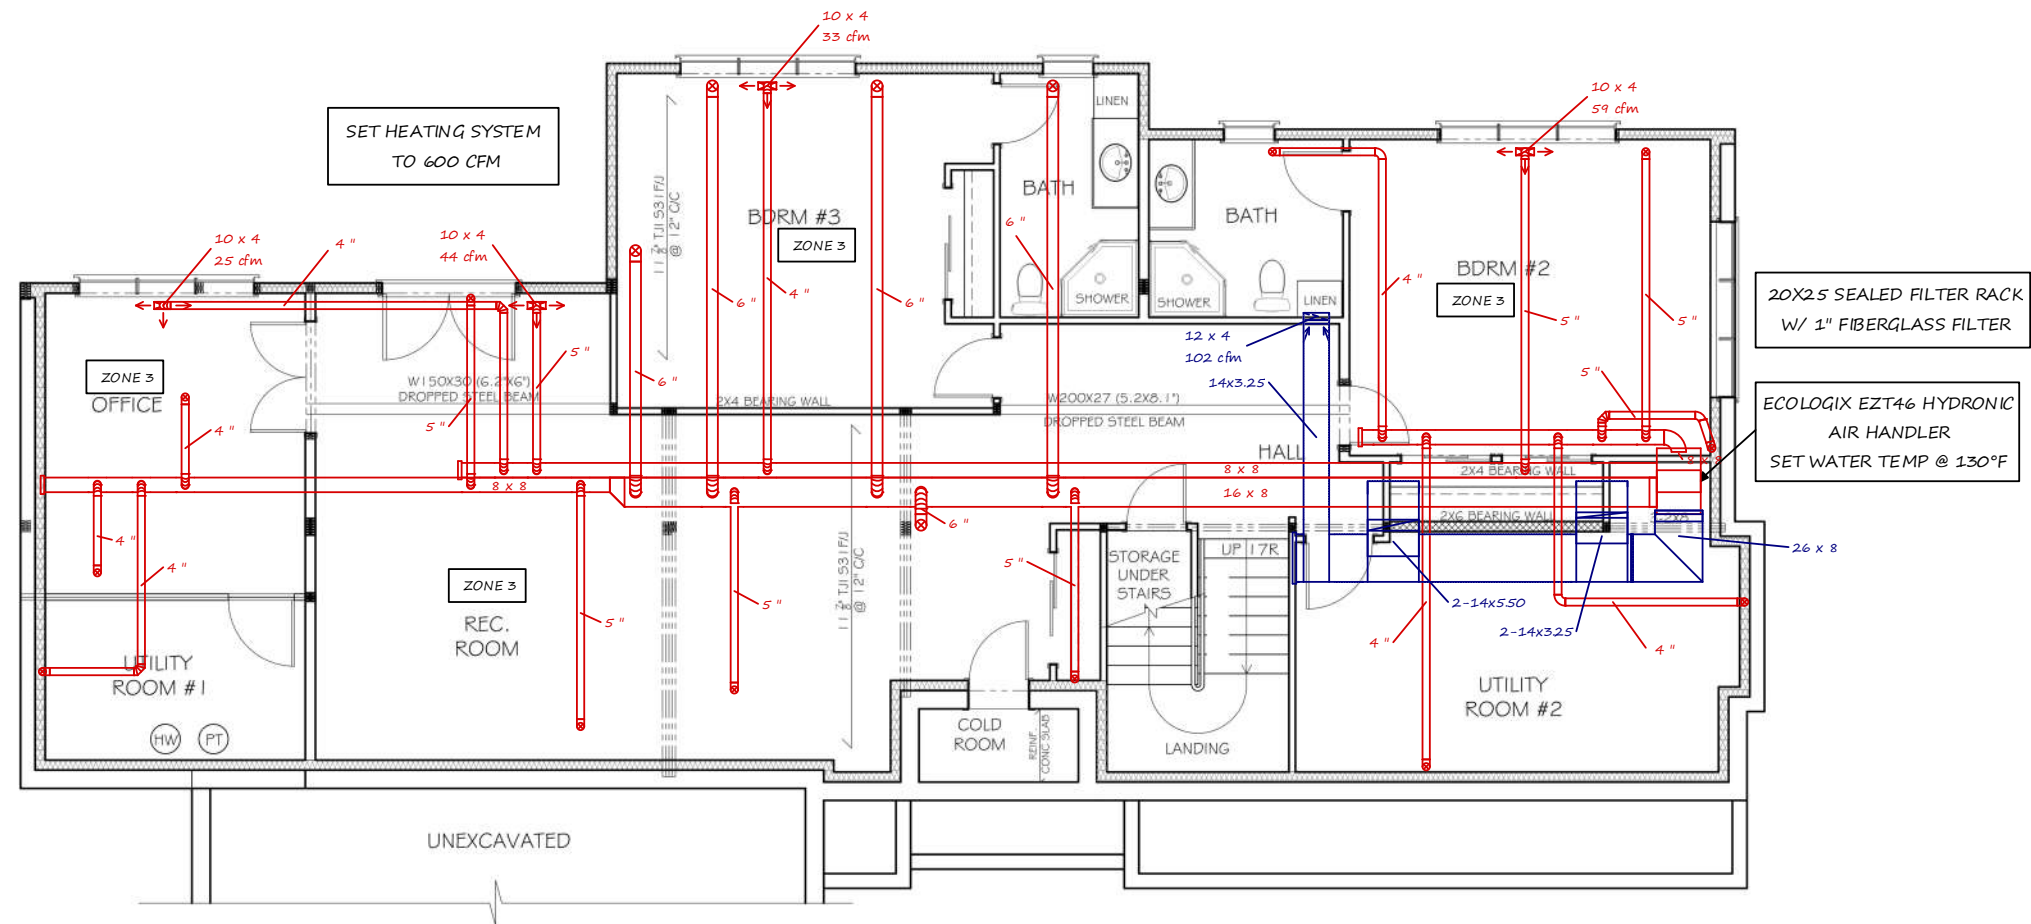

Job #:
Performed by Ethan Foley for:
Trevor Day
Webster Rd
Norwood, ON

Trevor Day & Associates
15 George St. W
Havelock, ON K0L1Z0
Phone: 705-778-3291
efoley@nexicom.net

Scale: 1 : 105
Page 2
Right-Suite® Universal 2018
18.0.08 RSU20358
2018-Jan-09 17:49:20
... Hvac Rev Jan02 Cooling Only.rup