

Interior Wall Design

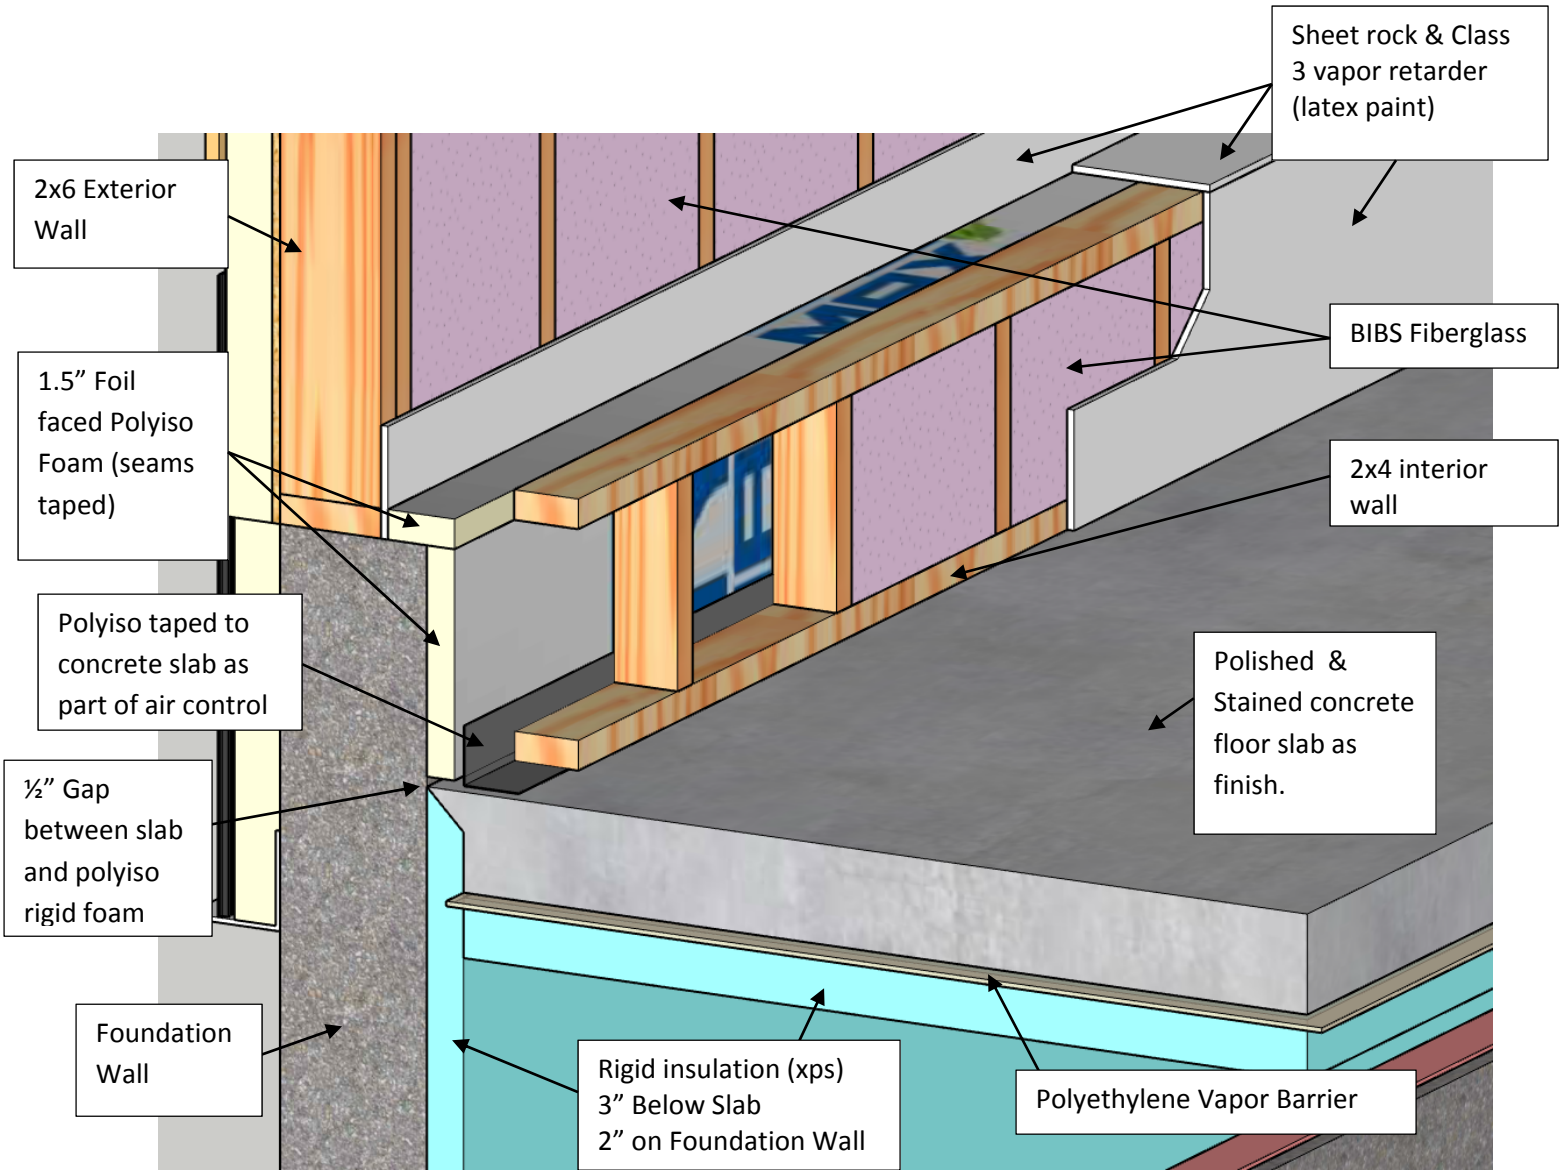


Figure 1 – Interior Wall Design

Exterior Wall Design

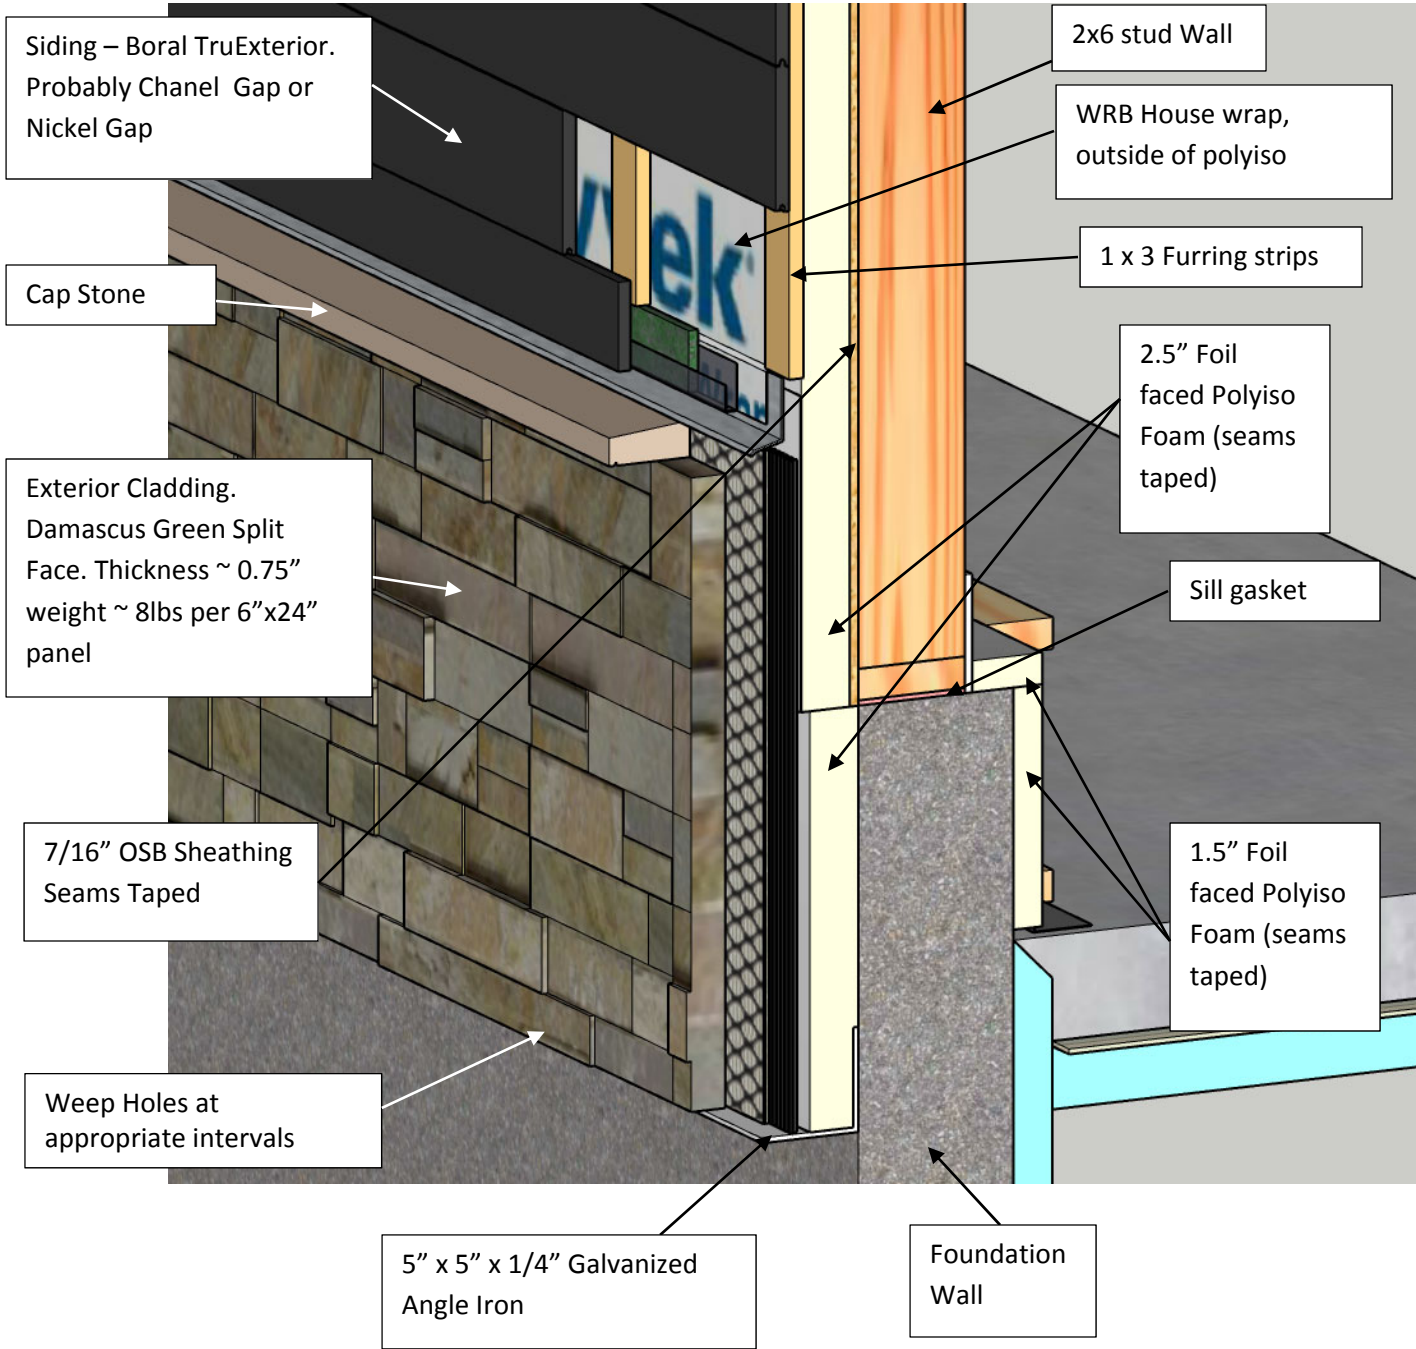


Figure 2 – Exterior Wall Design

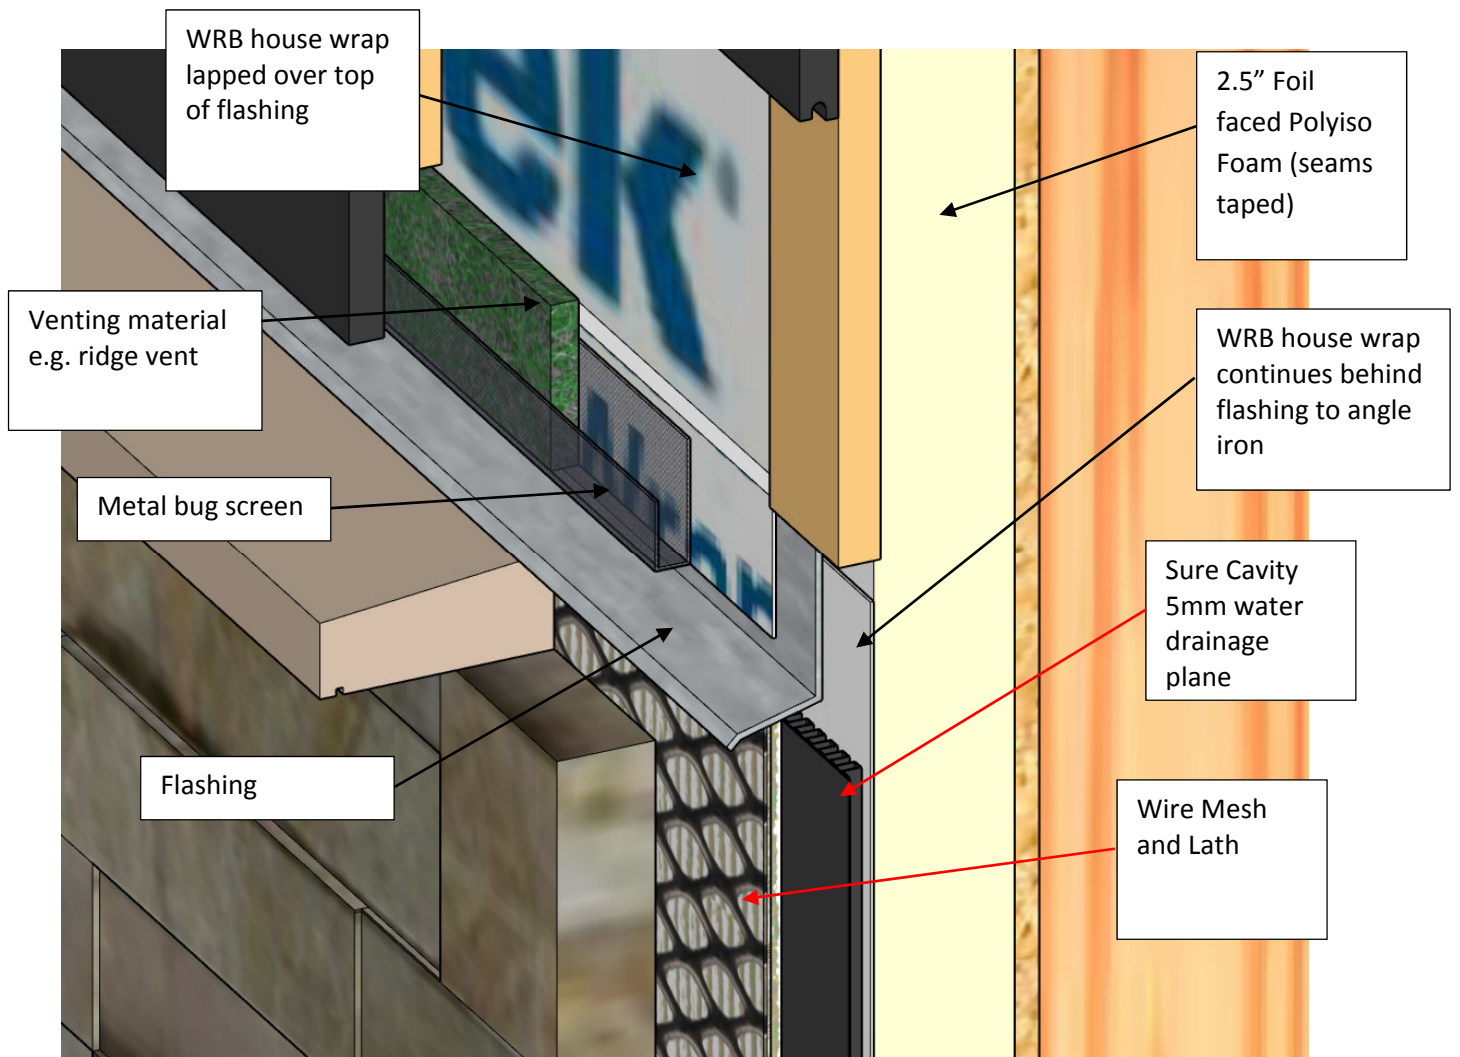


Figure 3 – Close Up of Siding Stone Transition