

BASEMENT
LOCATIONS OF RADIATORS
DEC 20, 2018




**dimensions of radiators:
WxHxD*

TOTAL AREA 1330 SQ.FT.

1ST FLOOR
LOCATIONS OF RADIATORS

DEC 20, 2018

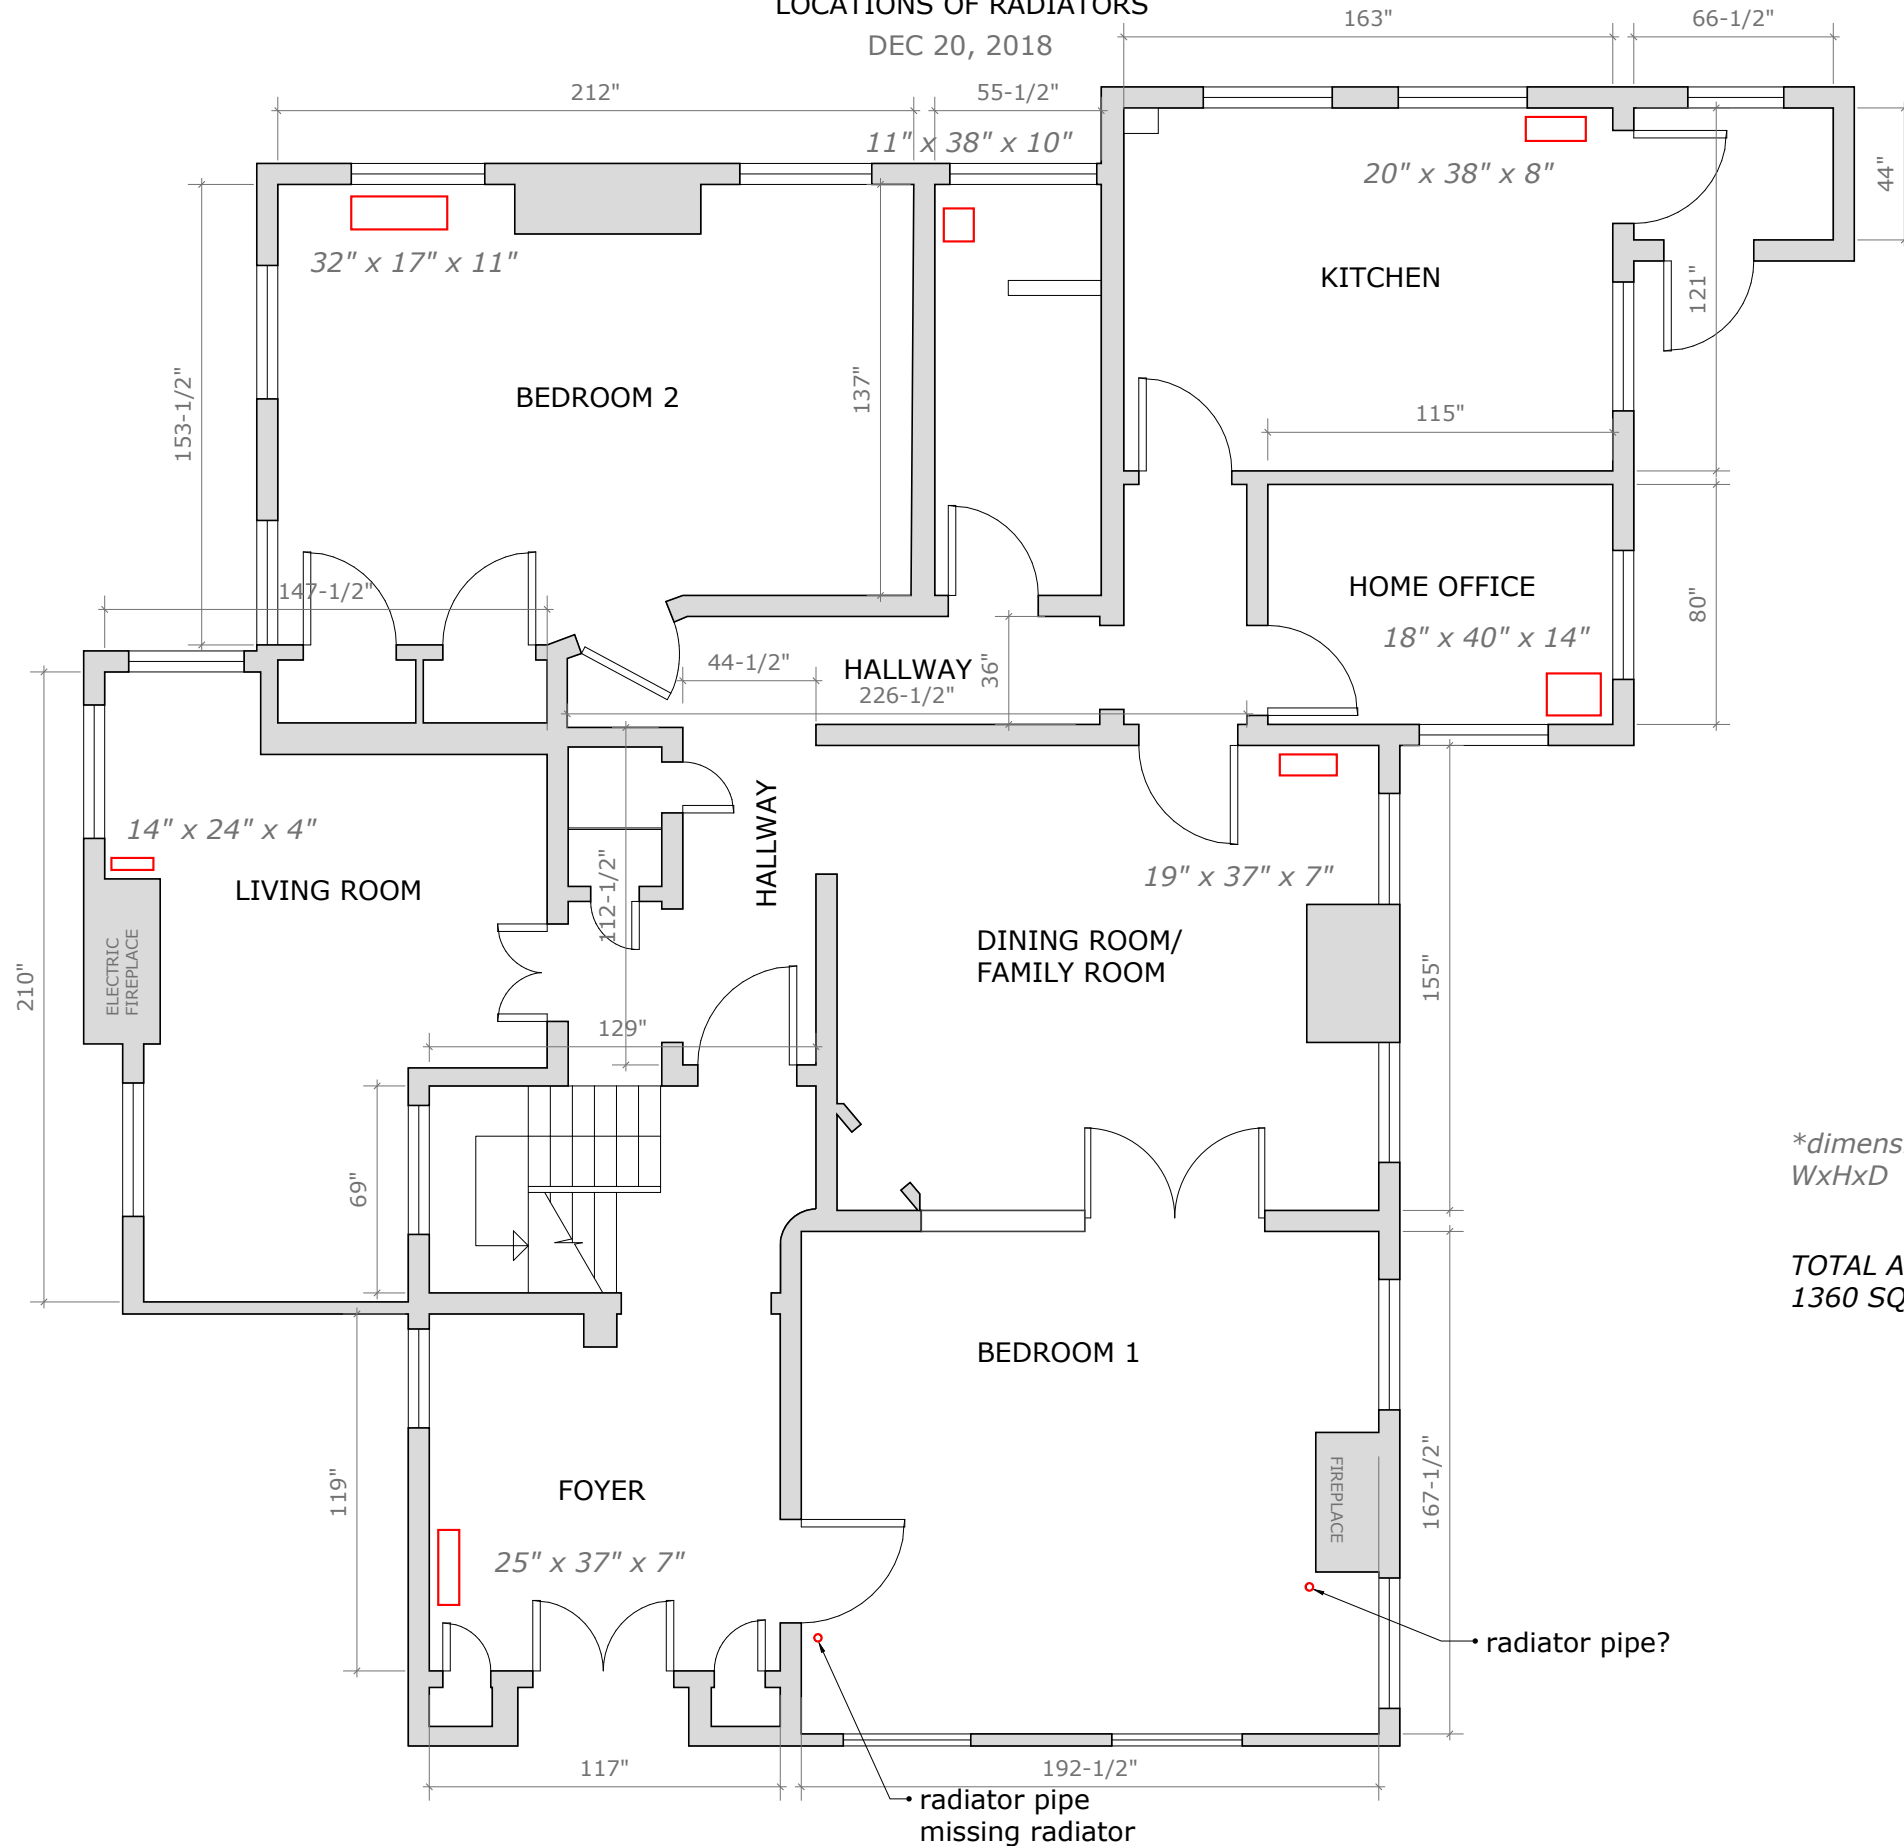


*dimensions of radiators:
WxHxD

TOTAL AREA without foyer
1360 SQ.FT.

2ND FLOOR
LOCATIONS OF RADIATORS


DEC 20, 2018

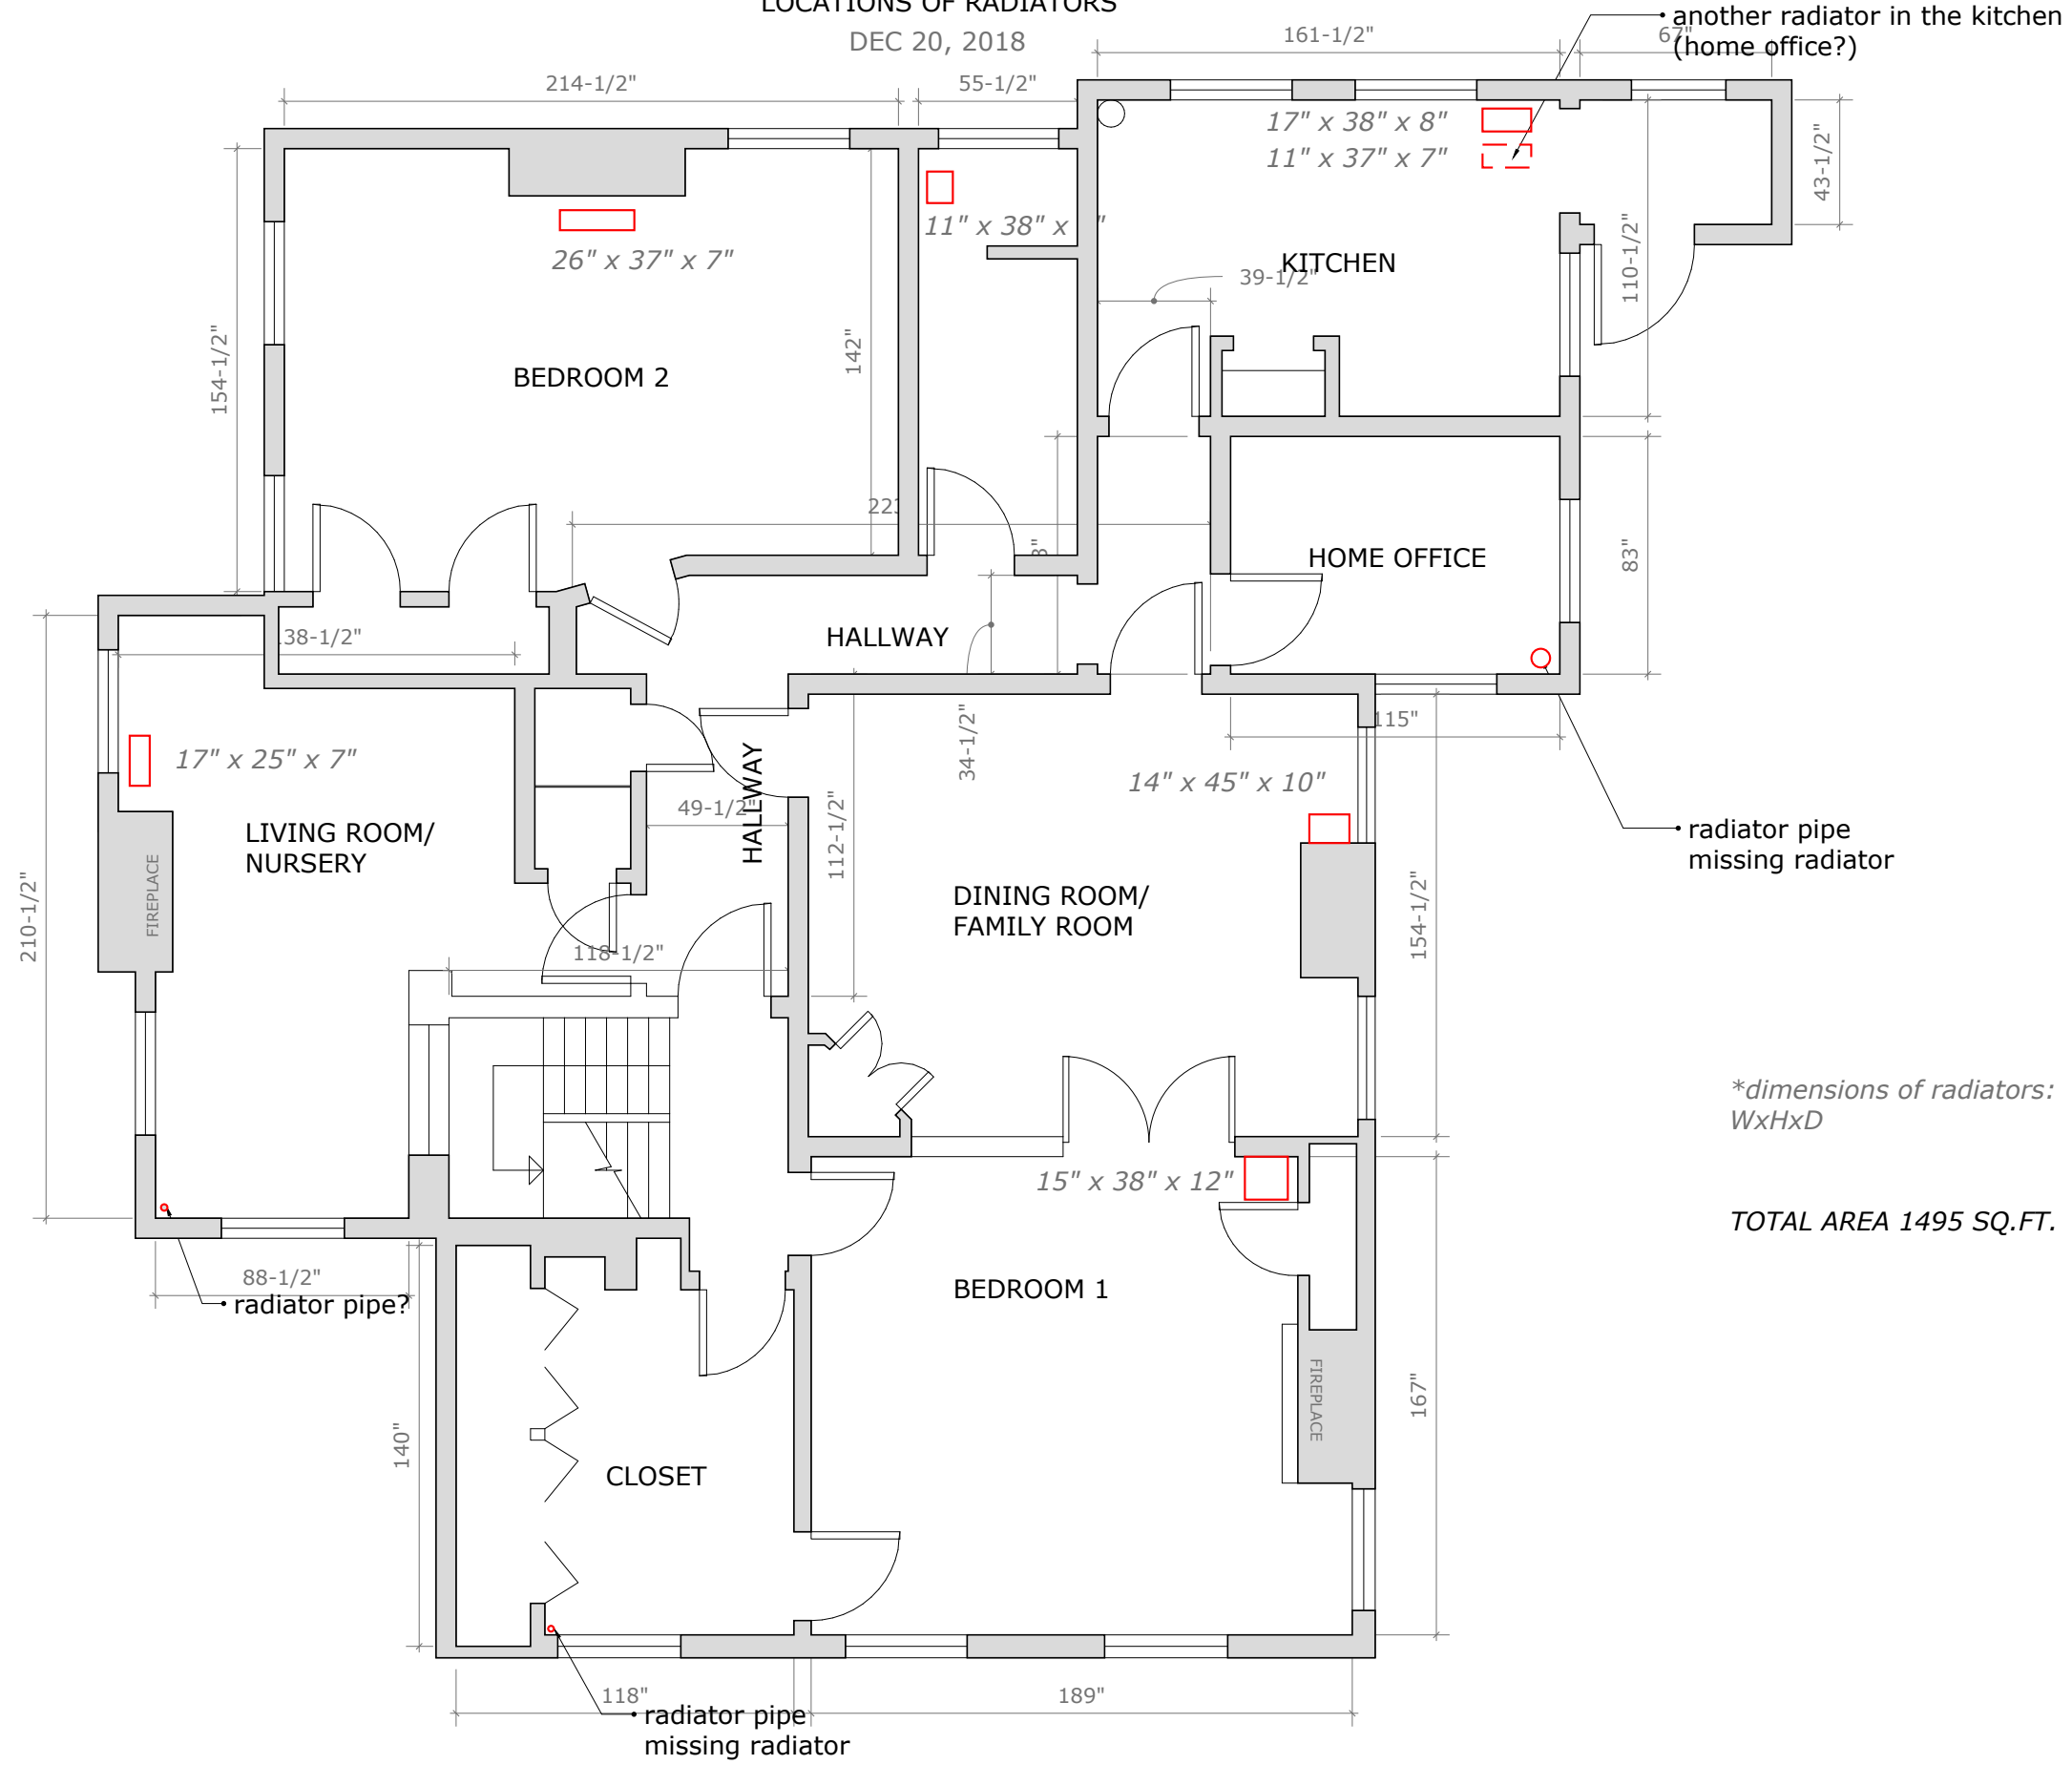

*dimensions of radiators:
WxHxD

TOTAL AREA 1495 SQ.FT.

3RD FLOOR
 LOCATIONS OF RADIATORS
 DEC 20, 2018

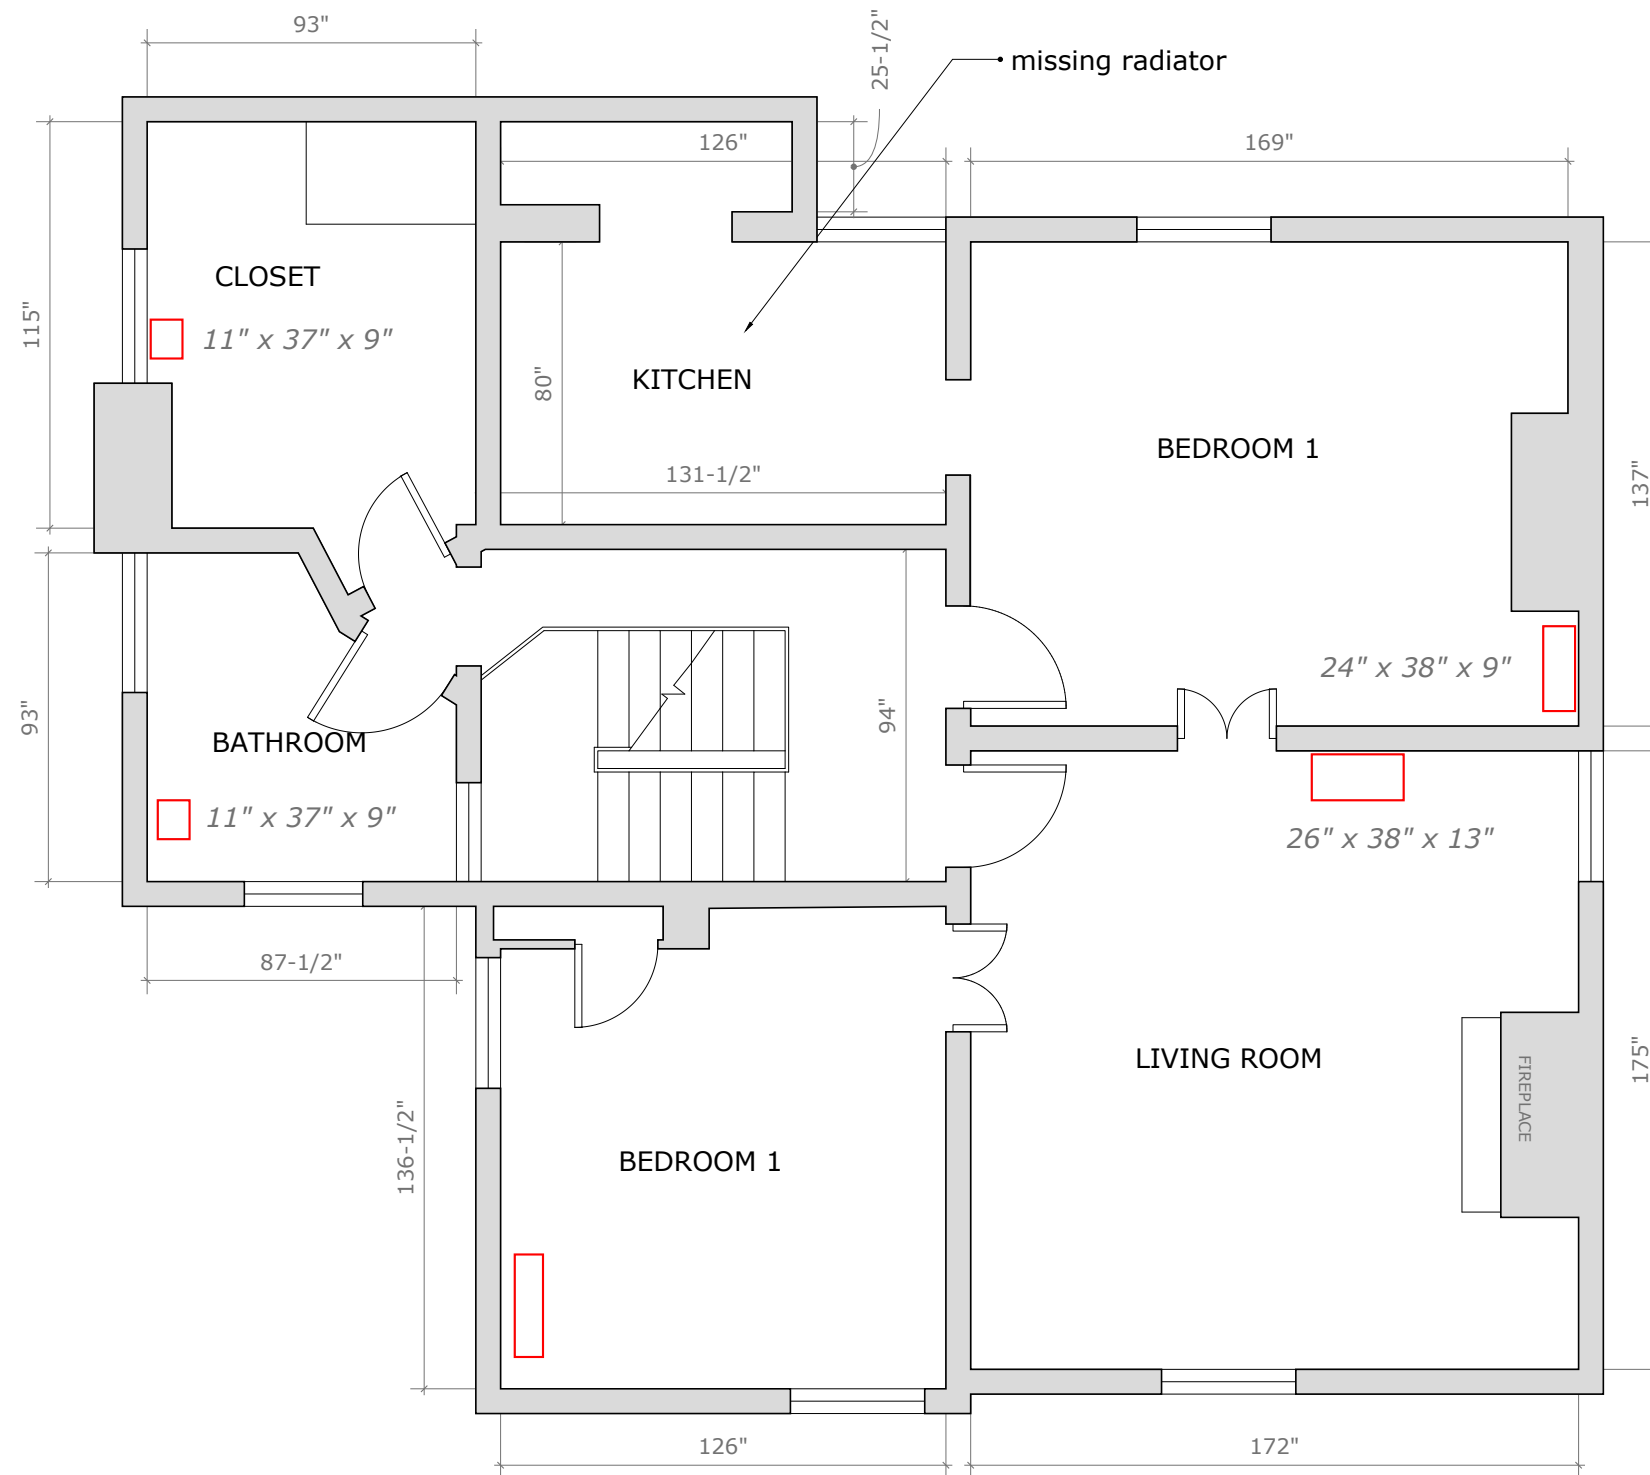

*dimensions of radiators:
 WxHxD

TOTAL AREA 858 SQ.FT.