


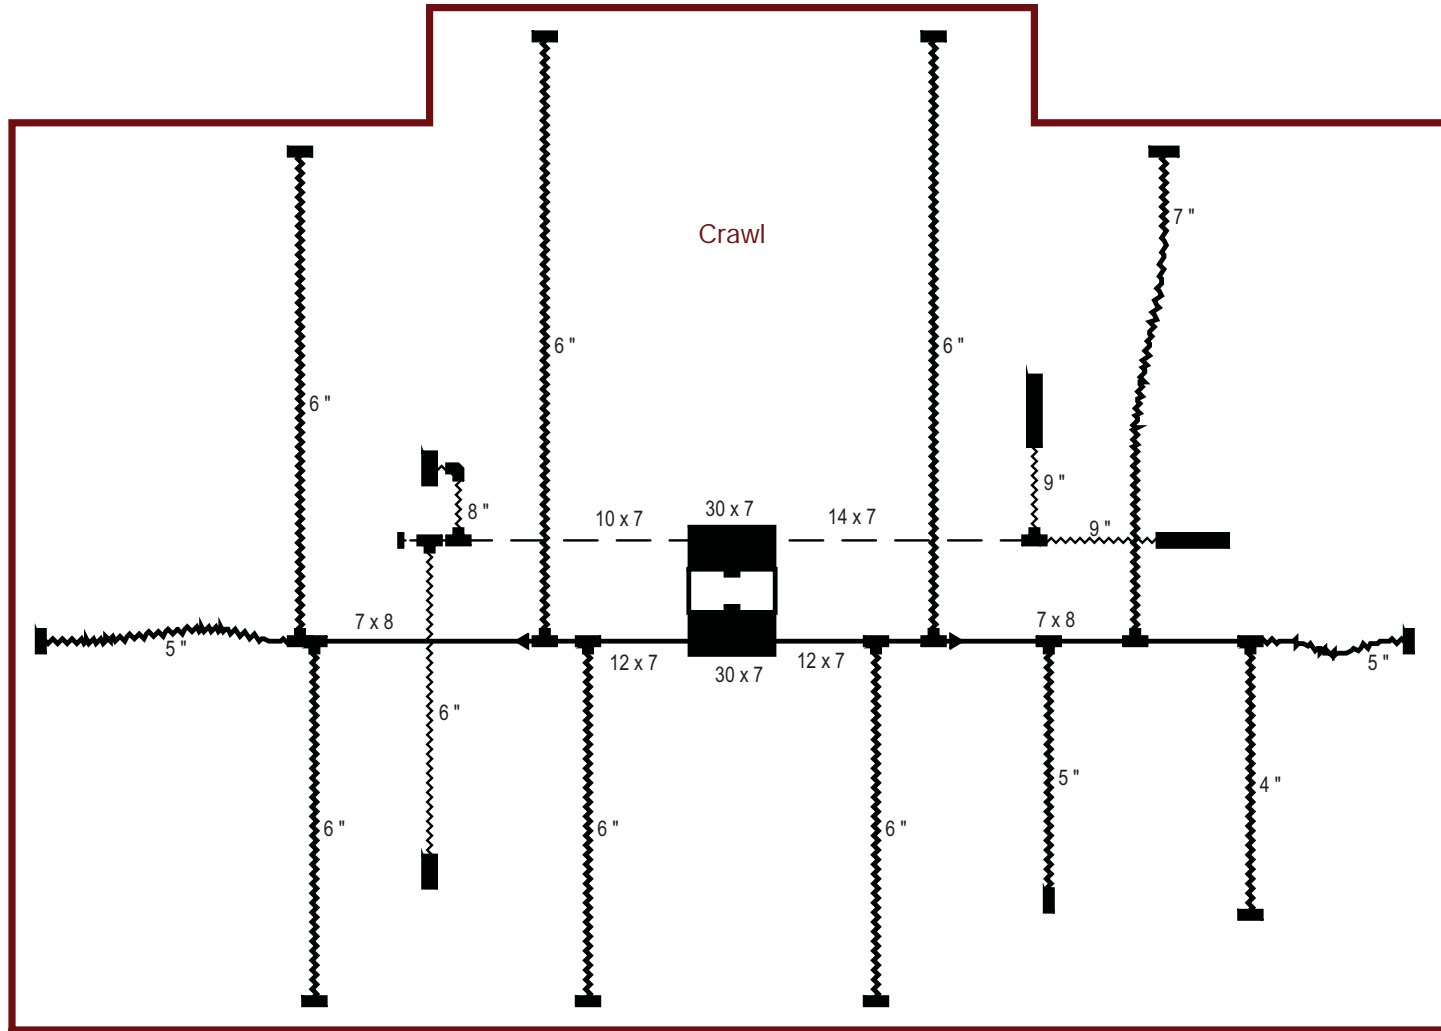

Crawlspace



main trunks are rigid sheet metal w/R8 duct wrap branches are R8 insulated flex

Job #: 3631
Performed by Dana Morley for:

Richard Fetter
1928 Sweet Creek Road
Bakersville, NC 28705


rmfetter56@gmail.com

Perfect Home Hvac Design

890 North Main Street
Bountiful, UT 84010
Phone: 801-300-5118
www.perfect-home-hvac-design.com

Scale: 1 : 80

Page 1
Right-Suite® Universal 2019
19.0.09 RSU12322
2019-Sep-28 13:54:46
...Design files\Fetter, Richard.rup

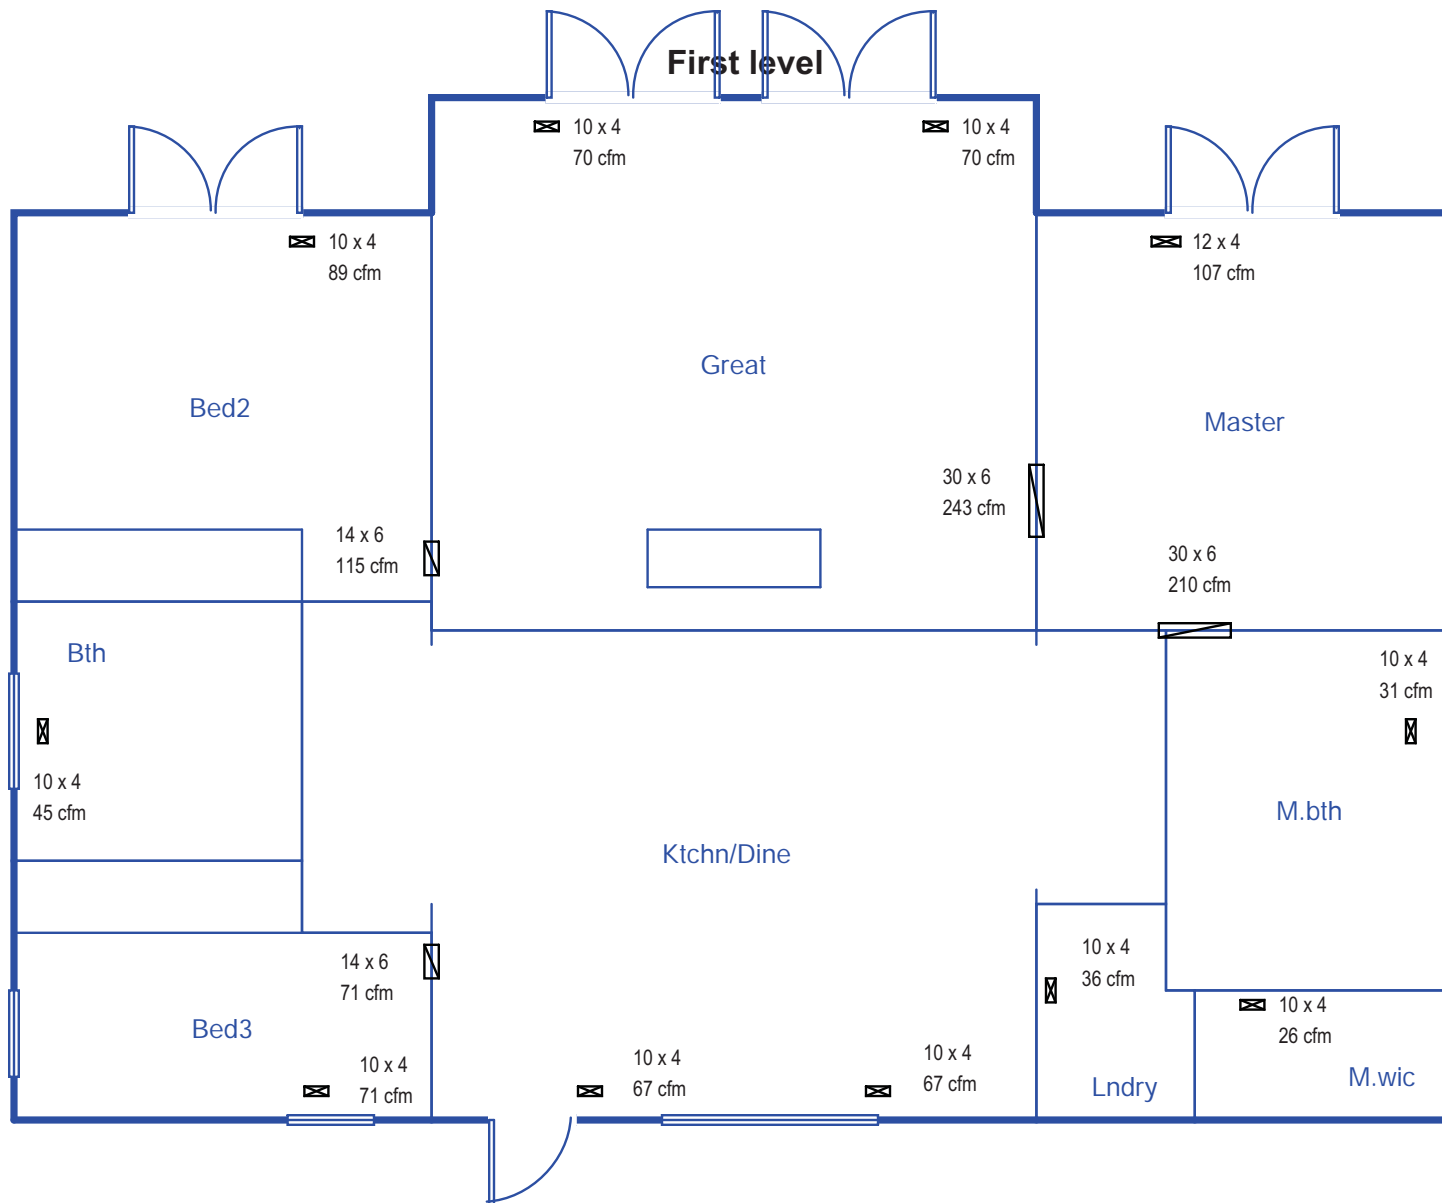

Job #: 3631
Performed by Dana Morley for:

Richard Fetter
1928 Sweet Creek Road
Bakersville, NC 28705
rmfetter56@gmail.com

Perfect Home Hvac Design

890 North Main Street
Bountiful, UT 84010
Phone: 801-300-5118
www.perfect-home-hvac-design.com

Scale: 1 : 80

Page 2
Right-Suite® Universal 2019
19.0.09 RSU12322
2019-Sep-28 13:54:46
...Design files\Fetter, Richard.rup