


1 WALL SECTION
3/4" = 1'-0"

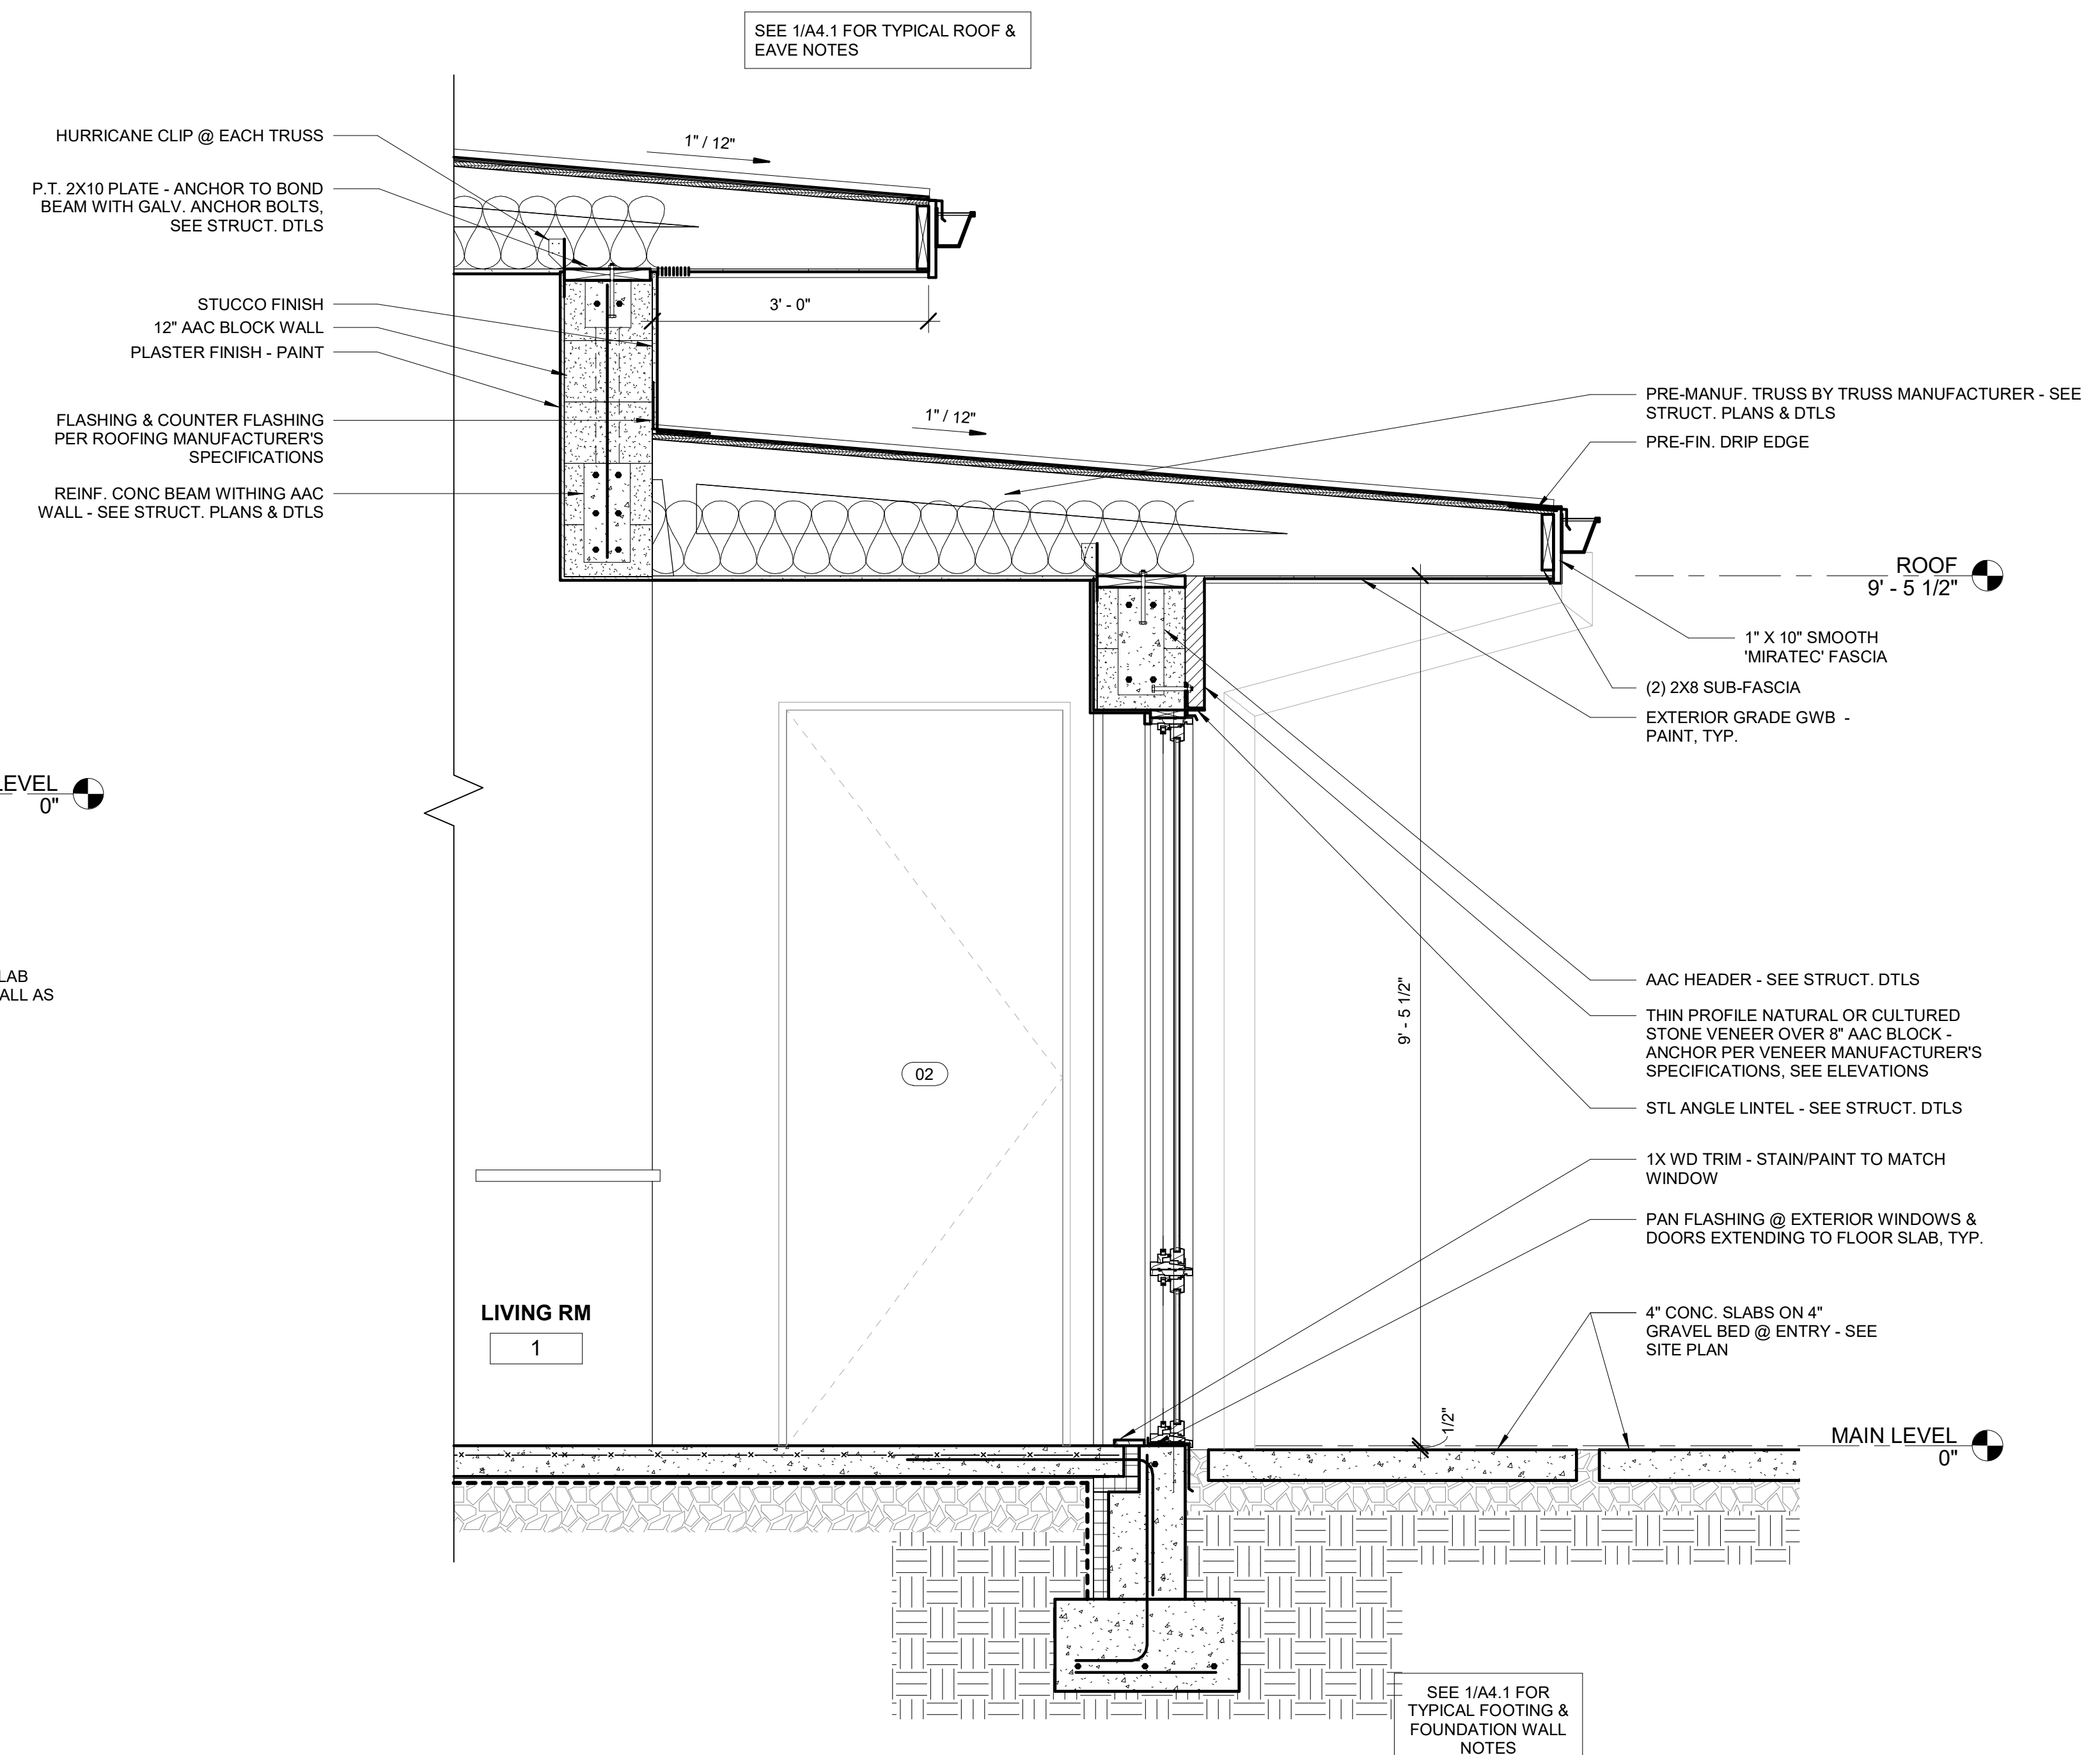

2 WALL SECTION
3/4" = 1'-0"