



PO BOX 453
XENIA OH 45385
937-347-5020



REVISIONS

THIS SET OF CONSTRUCTION DOCUMENTS, INCLUDING ALL DEED AND DESIGN AND HEREIN, IS THE PROPERTY OF ALCO PROPERTIES, INC. AND IS NOT TO BE REPRODUCED OR TRANSMITTED IN ANY FORM OR BY ANY MEANS, WITHOUT THE WRITTEN AUTHORIZATION OF ALCO PROPERTIES, INC. THE REPRODUCTION OR MODIFICATION OF THIS DOCUMENT WITHOUT THE WRITTEN CONSENT OF ALCO PROPERTIES, INC. IS PROHIBITED. THIS DOCUMENTATION INCLUDES NEW WORK AND DOES NOT NECESSARILY INCLUDE ALL EXISTING CONDITIONS. YOUR COMPANY IS NOT WARRANTED IN ANY WAY, THE ACCURACY OF THE INFORMATION AND SHALL NOT BE RESPONSIBLE FOR ANY DISCREPANCY BETWEEN THIS DOCUMENT AND EXISTING CONDITIONS.

CLIENT:
**MCINTIRE
460 WEST KREPPS ROAD
XENIA, OH 45385**


6	1ST FLR.
DATE	2/24/20
SCALE	1/4" = 1'-0"
ARTIST	YOUR NAME

SHEET
A6

PROPOSED 1ST FLOOR SCALE: 1/4" = 1'-0" 6



PO BOX 453
 XENIA OH 45385
 937-347-5020

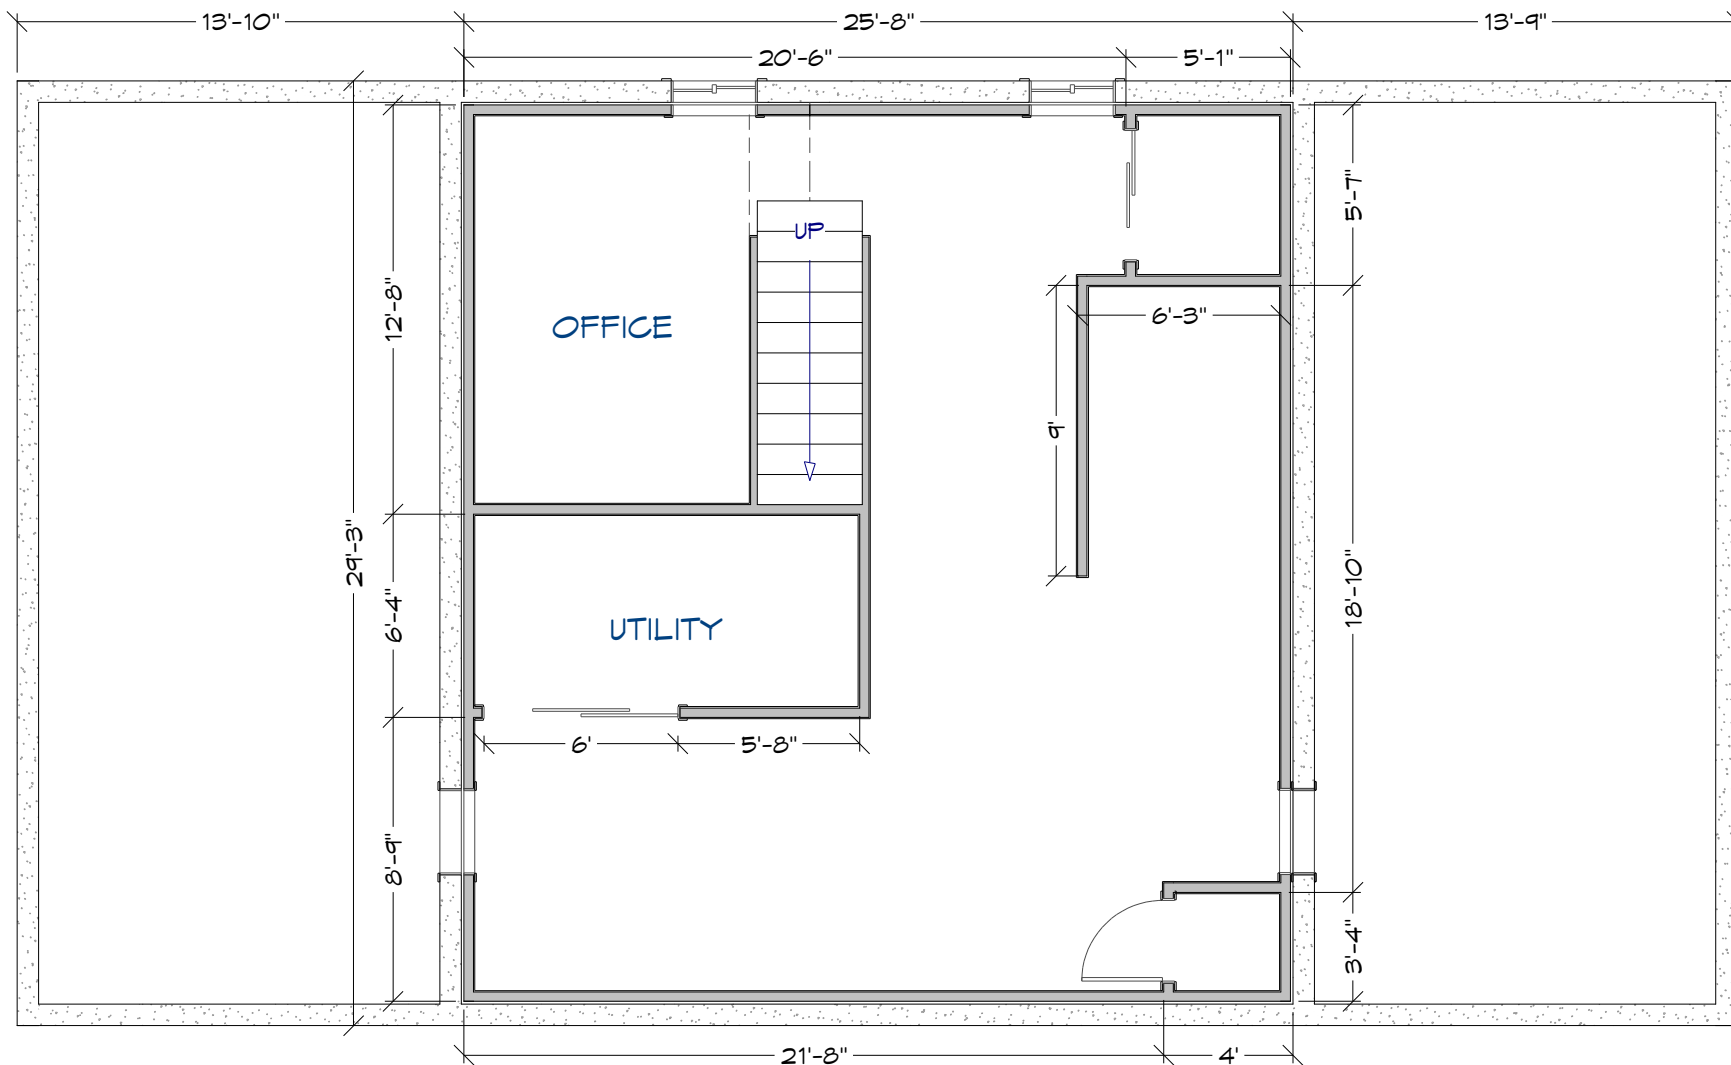

REVISIONS

THIS SET OF CONSTRUCTION DOCUMENTS, INCLUDING ALL DEED AND DESIGN AND HEREIN, IS THE PROPERTY OF ALCO PROPERTIES, INC. AND IS NOT TO BE REPRODUCED, COPIED, OR OTHERWISE TRANSMITTED IN ANY FORM OR BY ANY MEANS, WITHOUT THE WRITTEN AUTHORIZATION OF ALCO PROPERTIES, INC. THE REPRODUCTION OR MODIFICATION OF THIS DOCUMENT WITHOUT THE WRITTEN CONSENT OF ALCO PROPERTIES, INC. IS PROHIBITED. THIS DOCUMENTATION INCLUDES NEW WORK AND DOES NOT NECESSARILY INCLUDE AN ACCURACY OF THE INFORMATION AND SHALL NOT BE RESPONSIBLE FOR ANY DISCREPANCY BETWEEN THIS DOCUMENT AND EXISTING CONDITIONS.

CLIENT:
**MCINTIRE
 460 WEST KREPPS ROAD
 XENIA, OH 45385**

7	2ND FLR.
DATE	2/24/20
SCALE	1/4" = 1'-0"
ARTIST	YOUR NAME

SHEET


A7



PROPOSED BASEMENT SCALE: 1/4" = 1'-0" **7**



PO BOX 453
XENIA OH 45385
937-347-5020

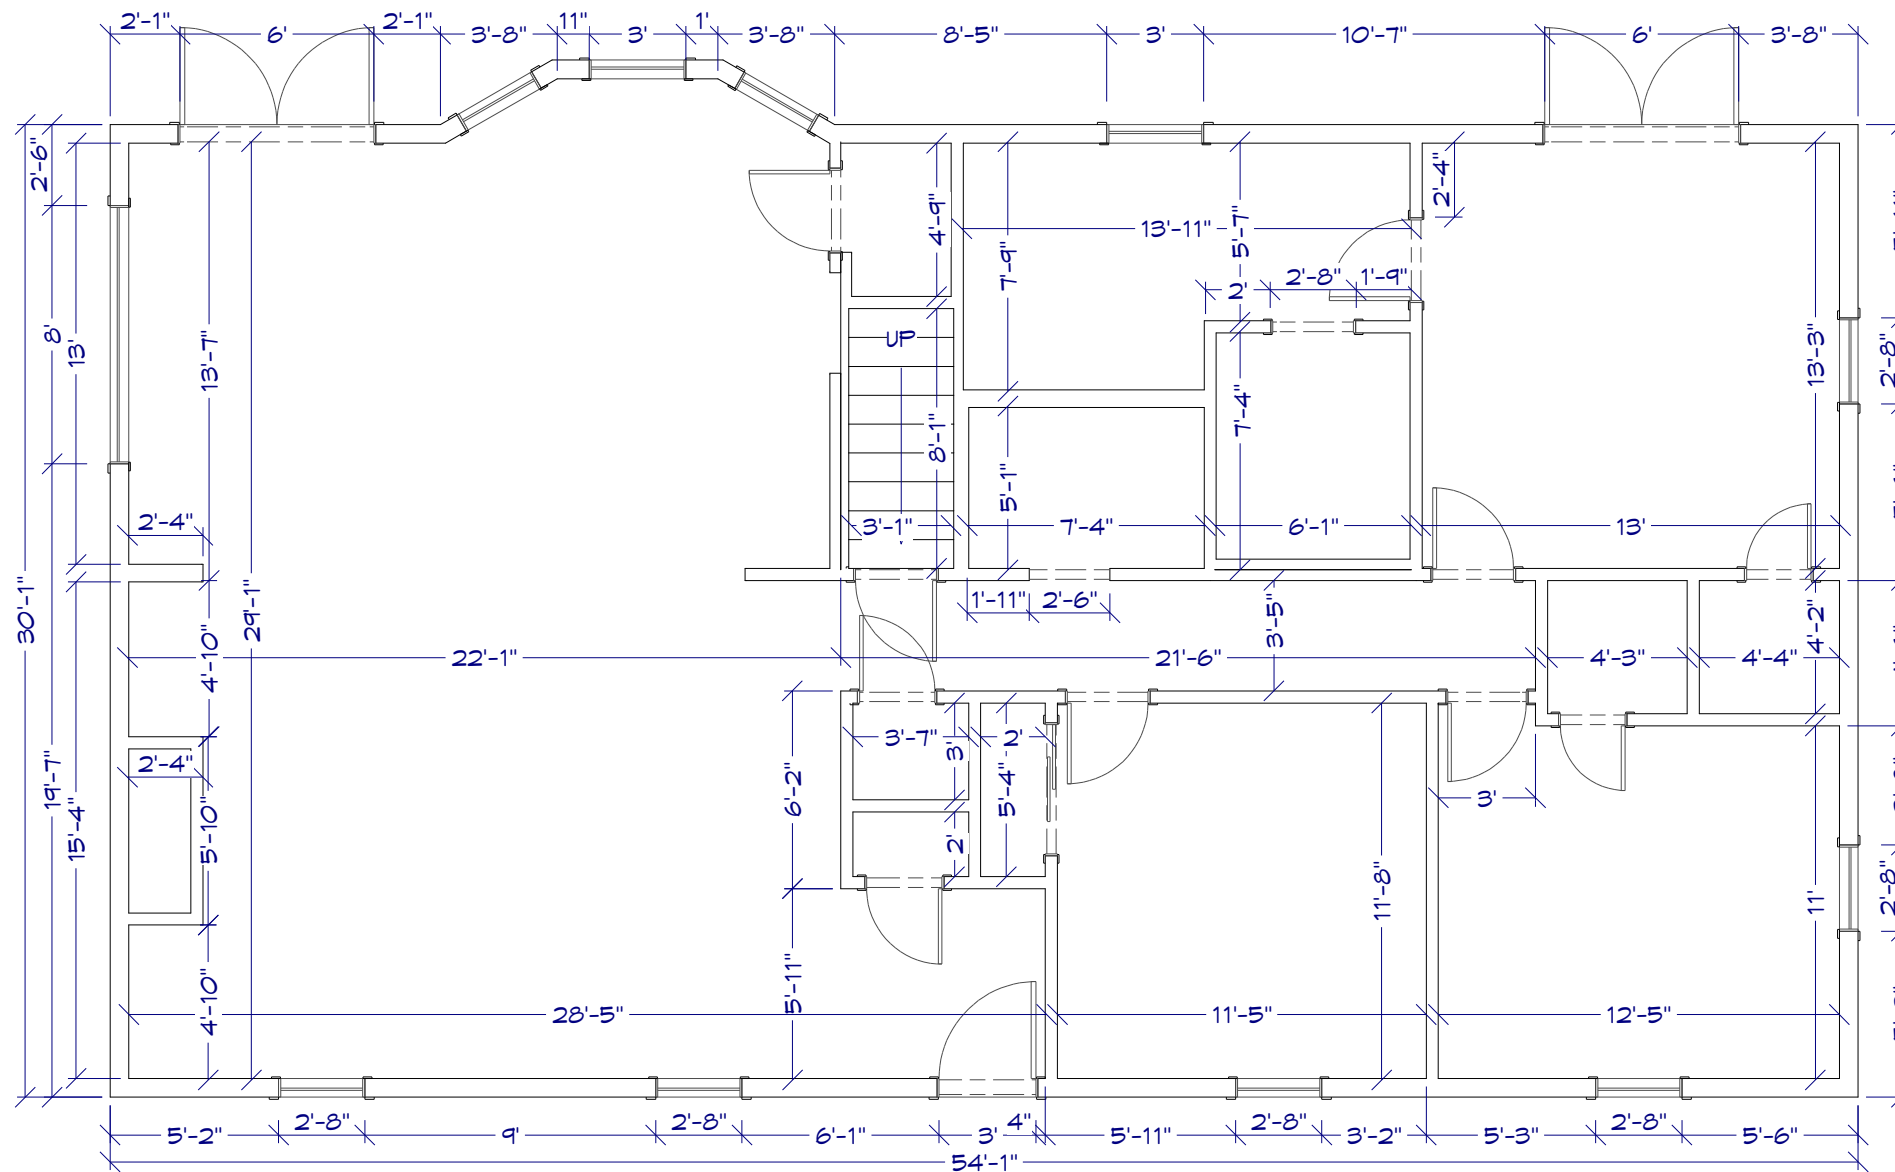

REVISIONS

THIS SET OF CONSTRUCTION DOCUMENTS, INCLUDING ALL DEED AND DESIGN AND HEADS OF PROFESSIONAL SERVICES AS THE PROPERTY OF YOUR COMPANY AND IS NOT TO BE REPRODUCED IN ANY MANNER OR PARTIALLY FOR ANY OTHER PROJECTS WITHOUT THE WRITTEN AUTHORIZATION OF YOUR COMPANY. THE REPRODUCTION OR MODIFICATION OF THIS DOCUMENT WITHOUT THE WRITTEN CONSENT OF YOUR COMPANY IS PROHIBITED. THIS DOCUMENTATION INCLUDES MEASUREMENTS AND DIMENSIONS FOR CONSTRUCTION AND DOES NOT NECESSARILY INCLUDE MEASUREMENTS FOR FINISH CONDITIONS. YOUR COMPANY IS NOT WARRANTED IN ANY WAY, THE ACCURACY OF THE INFORMATION AND SHALL NOT BE RESPONSIBLE FOR ANY DISCREPANCY BETWEEN THE DOCUMENT AND FINISH CONDITIONS.

CLIENT:
**MCINTIRE
460 WEST KREPPS ROAD
XENIA, OH 45385**

13	
TITLE	ROO
DATE	2/24/20
SCALE	1/4" = 1'-0"
ARTIST	YOUR NAME

SHEET

A13

FRAMING SCALE: 1/4" = 1'-0" 13