

COMPANY NAME  
COMPANY INFO


REVISIONS

THIS SET OF CONSTRUCTION DOCUMENTS INCLUDES ALL DEAD AND DESIGN AND HEADS OF PROFESSIONAL SERVICES AS THE PROPERTY OF YOUR COMPANY AND IS NOT TO BE REPRODUCED, COPIED, REPRODUCED, OR OTHERWISE USED IN ANY MANNER WITHOUT THE WRITTEN AUTHORIZATION OF YOUR COMPANY. THE REPRODUCTION OR MODIFICATION OF THIS DOCUMENT WITHOUT THE PRIOR WRITTEN CONSENT OF YOUR COMPANY IS PROHIBITED. THIS DOCUMENTATION INCLUDES NEW WORK AND DOES NOT NECESSARILY INCLUDE AN ACKNOWLEDGMENT OF THE INFORMATION AND SHALL NOT BE RESPONSIBLE FOR ANY DISCREPANCY BETWEEN THIS DOCUMENT AND EXISTING CONDITIONS.

CLIENT: XXX XXXXXXXX

16	
TITLE	
DATE	3/12/20
SCALE	
ARTIST	
YOUR NAME	

SHEET  
**A16**

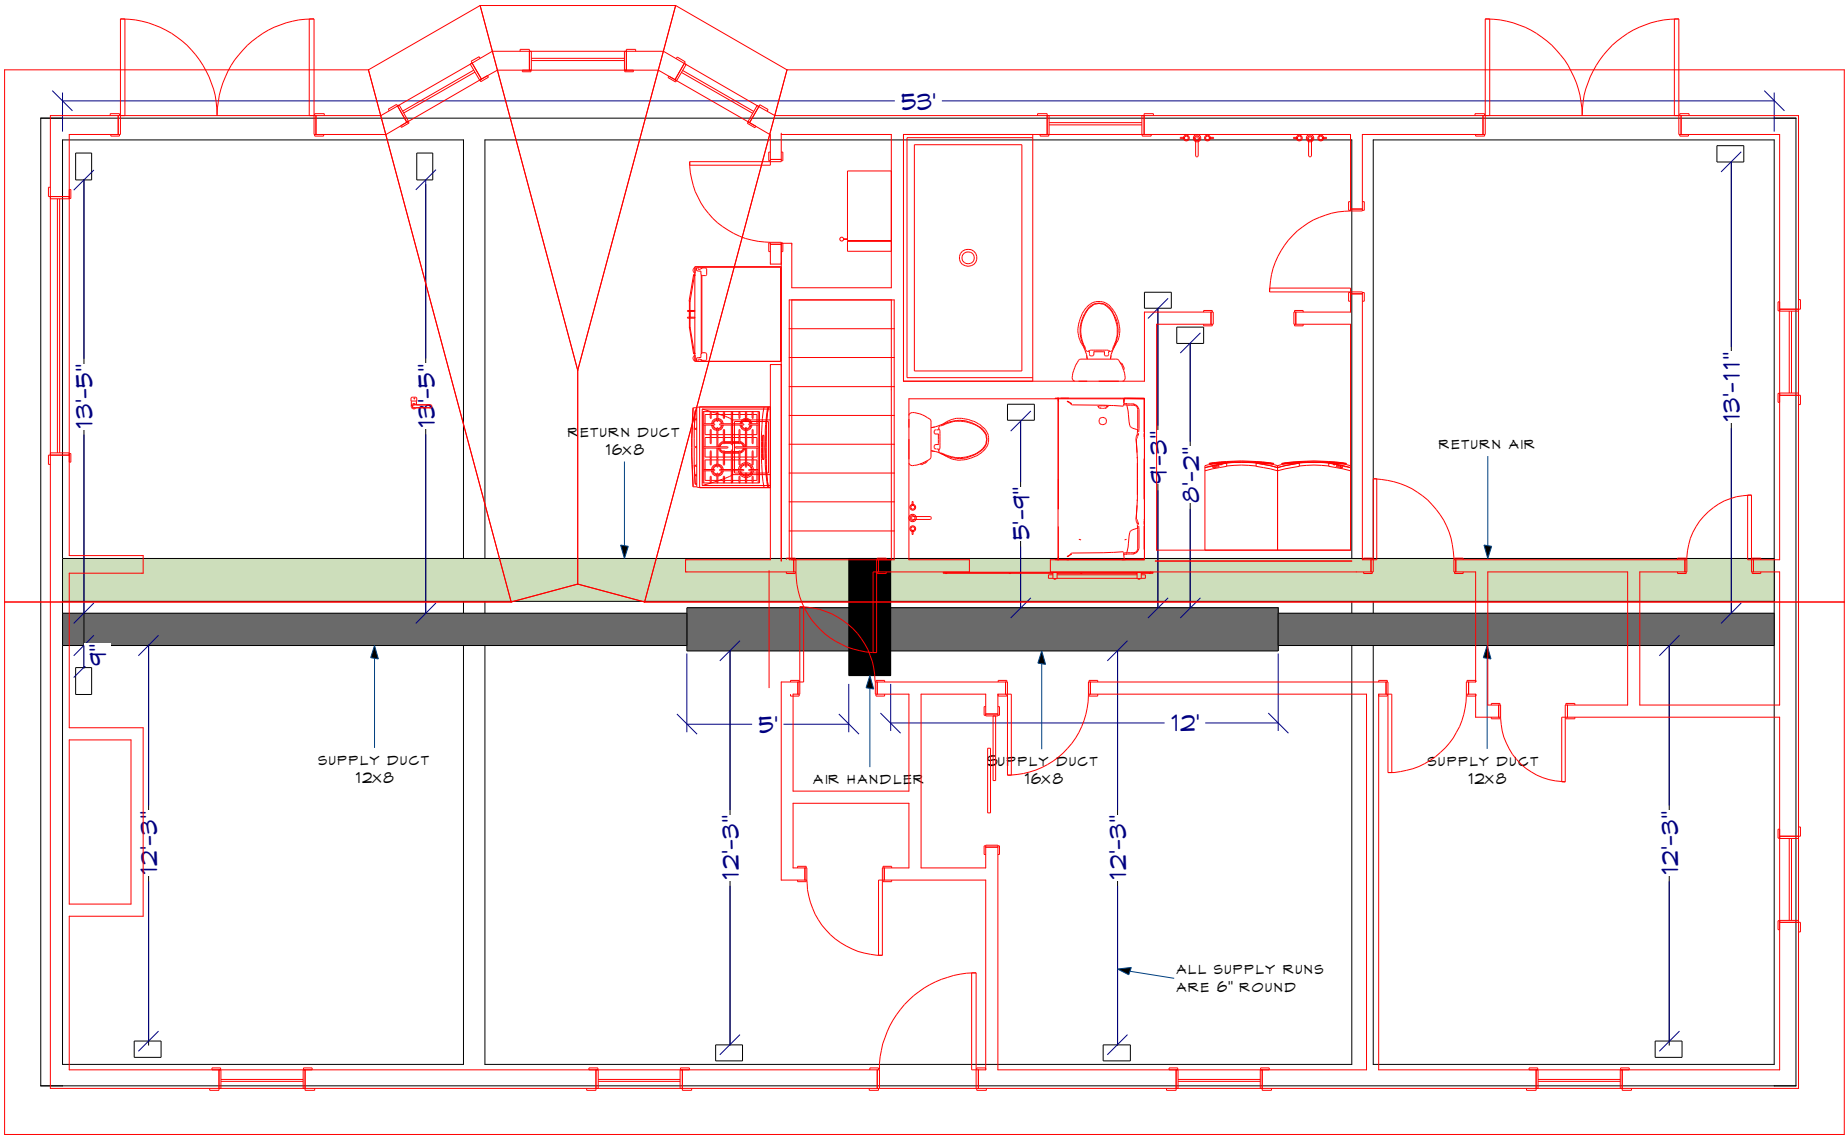

COMPANY NAME

COMPANY INFO

REVISIONS


THIS SET OF CONSTRUCTION DOCUMENTS INCLUDES ALL DEAD AND DESIGN AND HEADS OF PROFESSIONAL SERVICES AS THE PROPERTY OF YOUR COMPANY AND IS NOT TO BE REPRODUCED, COPIED, REPRODUCED, OR OTHERWISE TRANSMITTED IN ANY MANNER WITHOUT THE WRITTEN AUTHORIZATION OF YOUR COMPANY. THE REPRODUCTION OR MODIFICATION OF THIS DOCUMENT WITHOUT THE PRIOR WRITTEN CONSENT OF YOUR COMPANY IS PROHIBITED.

THIS DOCUMENTATION INCLUDES NEW WORK AND DOES NOT NECESSARILY INCLUDE ANY EXISTING CONDITIONS. YOUR COMPANY IS NOT WARRANTED IN ANY WAY, THE ACCURACY OF THE INFORMATION AND SHALL NOT BE RESPONSIBLE FOR ANY DISCREPANCY BETWEEN THIS DOCUMENT AND EXISTING CONDITIONS.

CLIENT:

XX  
XXXXXX

17	
TITLE	
DATE	3/12/20
SCALE	

ARTIST  
YOUR NAME

SHEET

A17