


COLUMBIA, MISSOURI  
BACKYARD "ACCESSORY DWELING UNIT" (ADU)  
5-5-20


4/25/2020 3:53:51 PM

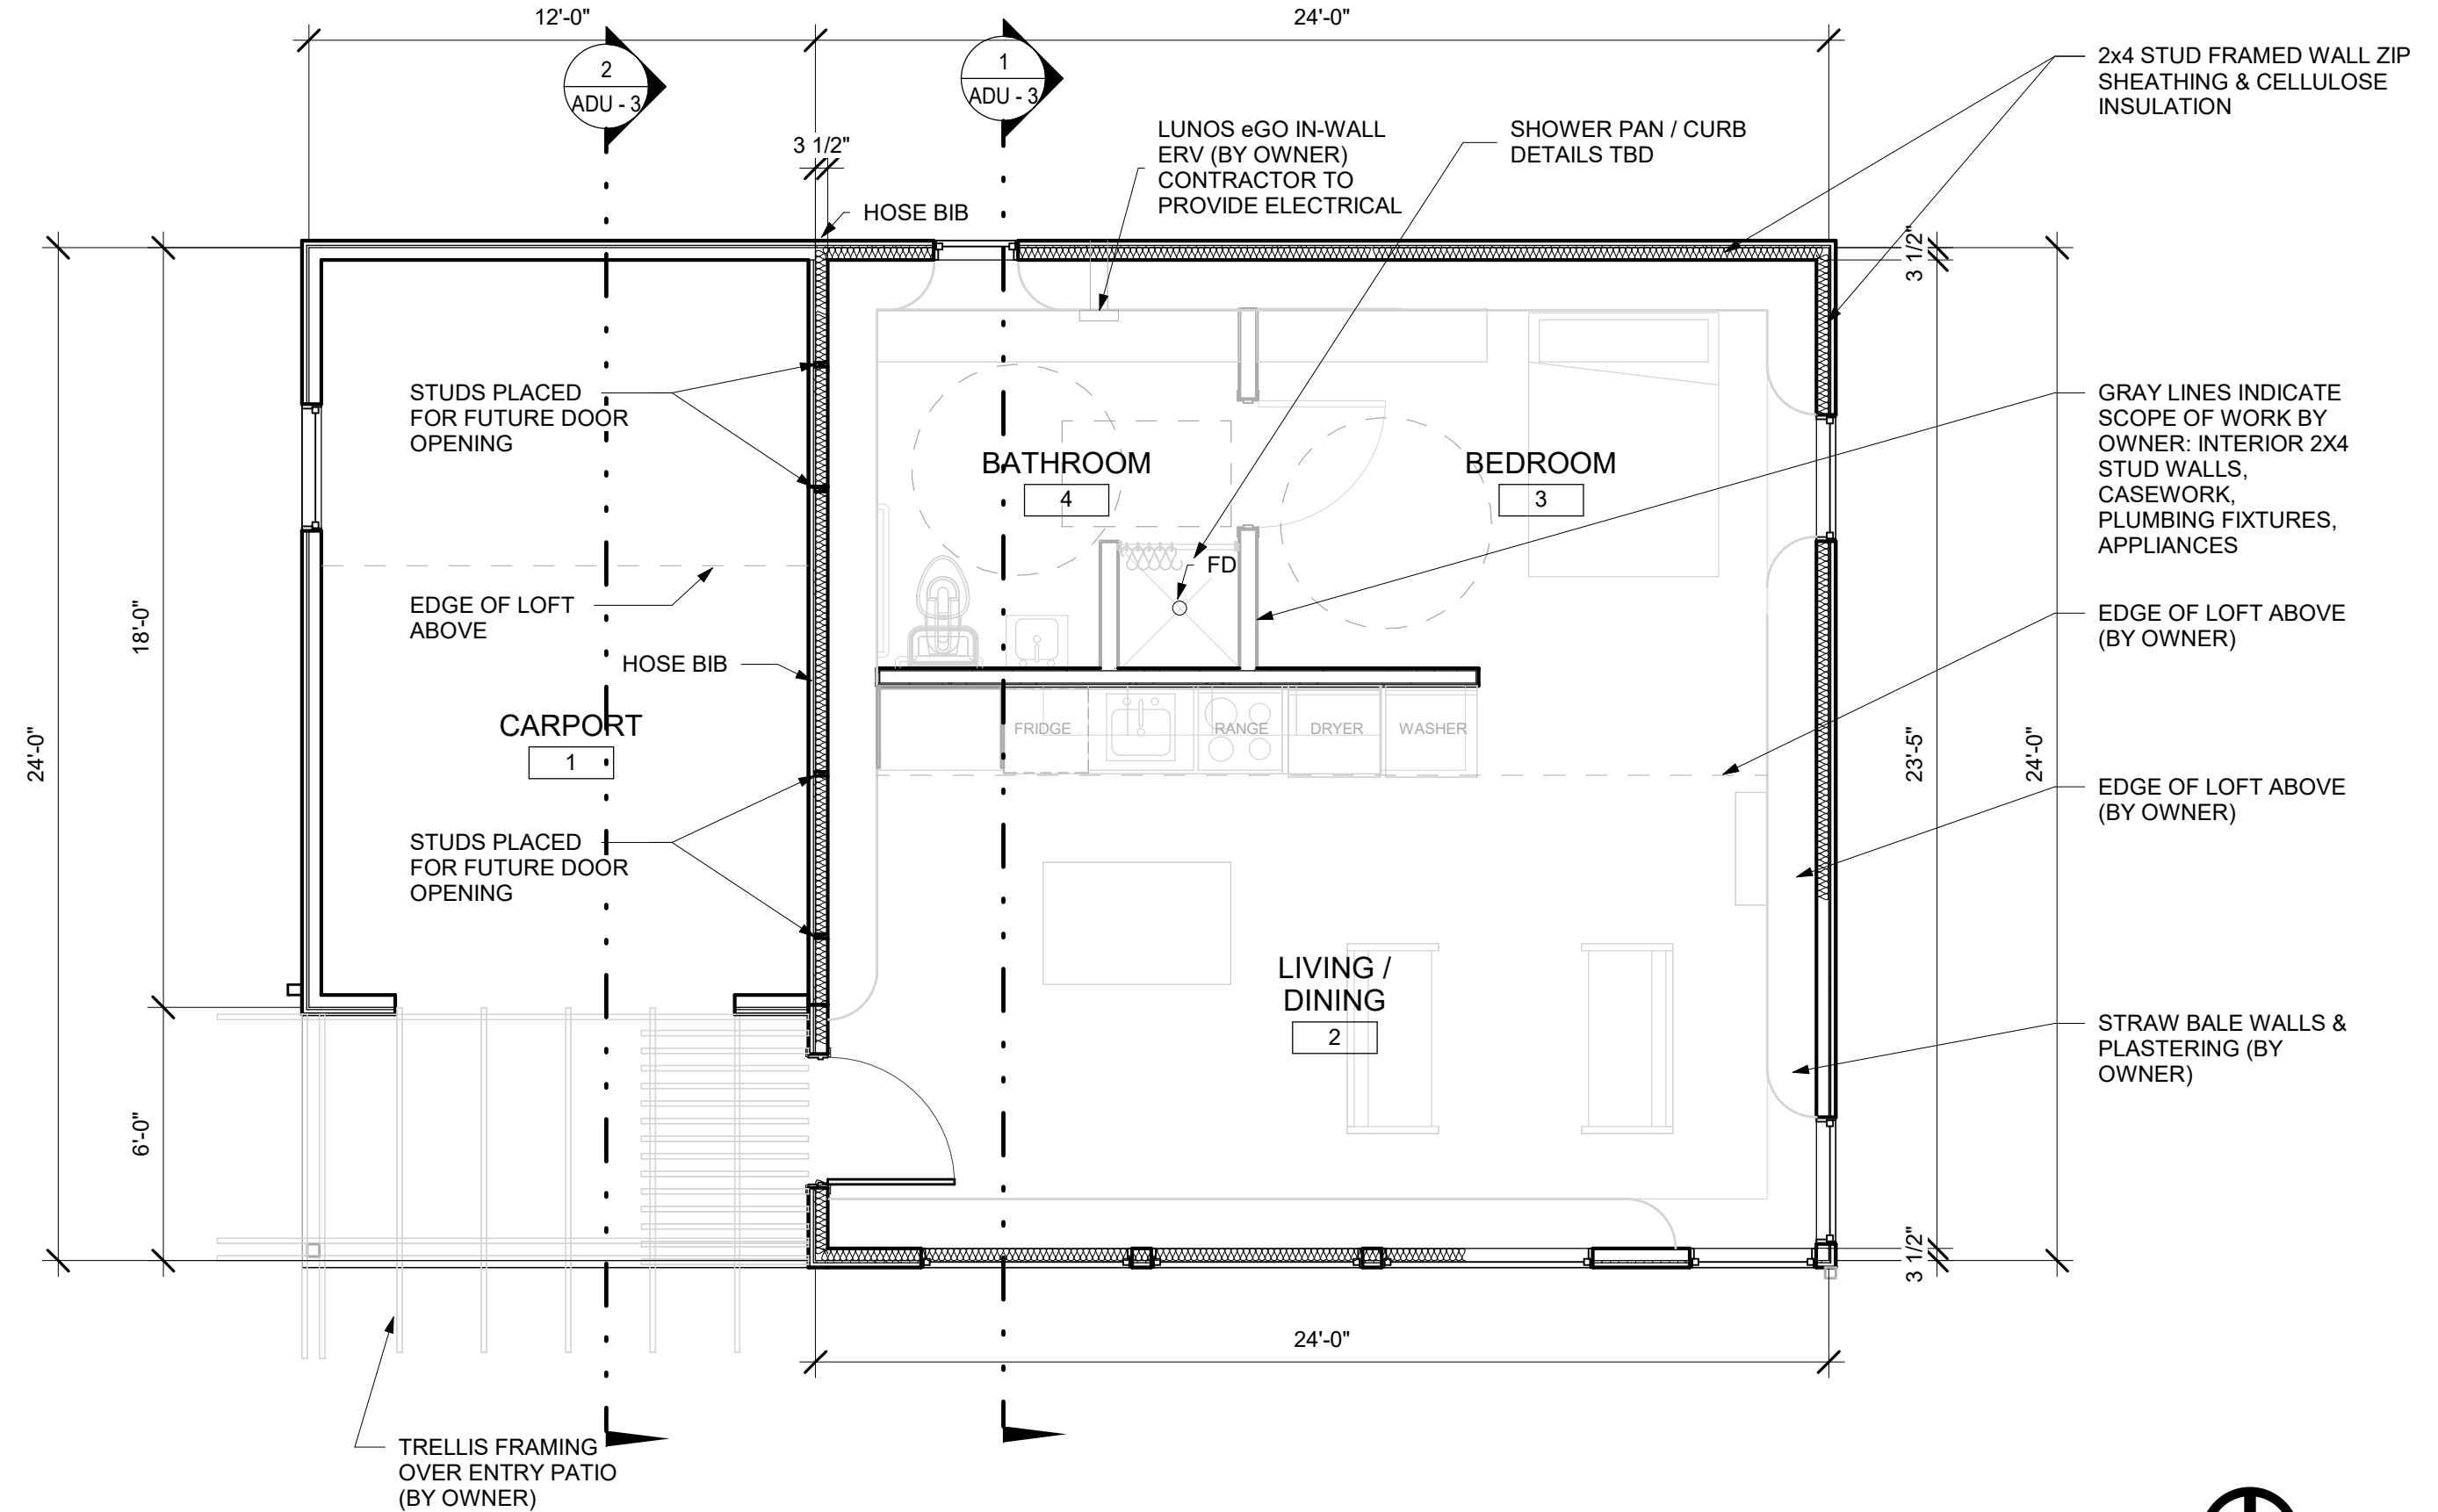

**1 LEVEL 01 - ADU**


ADU - 1.A 1/4" = 1'-0"

4/25/2020 3:53:51 PM

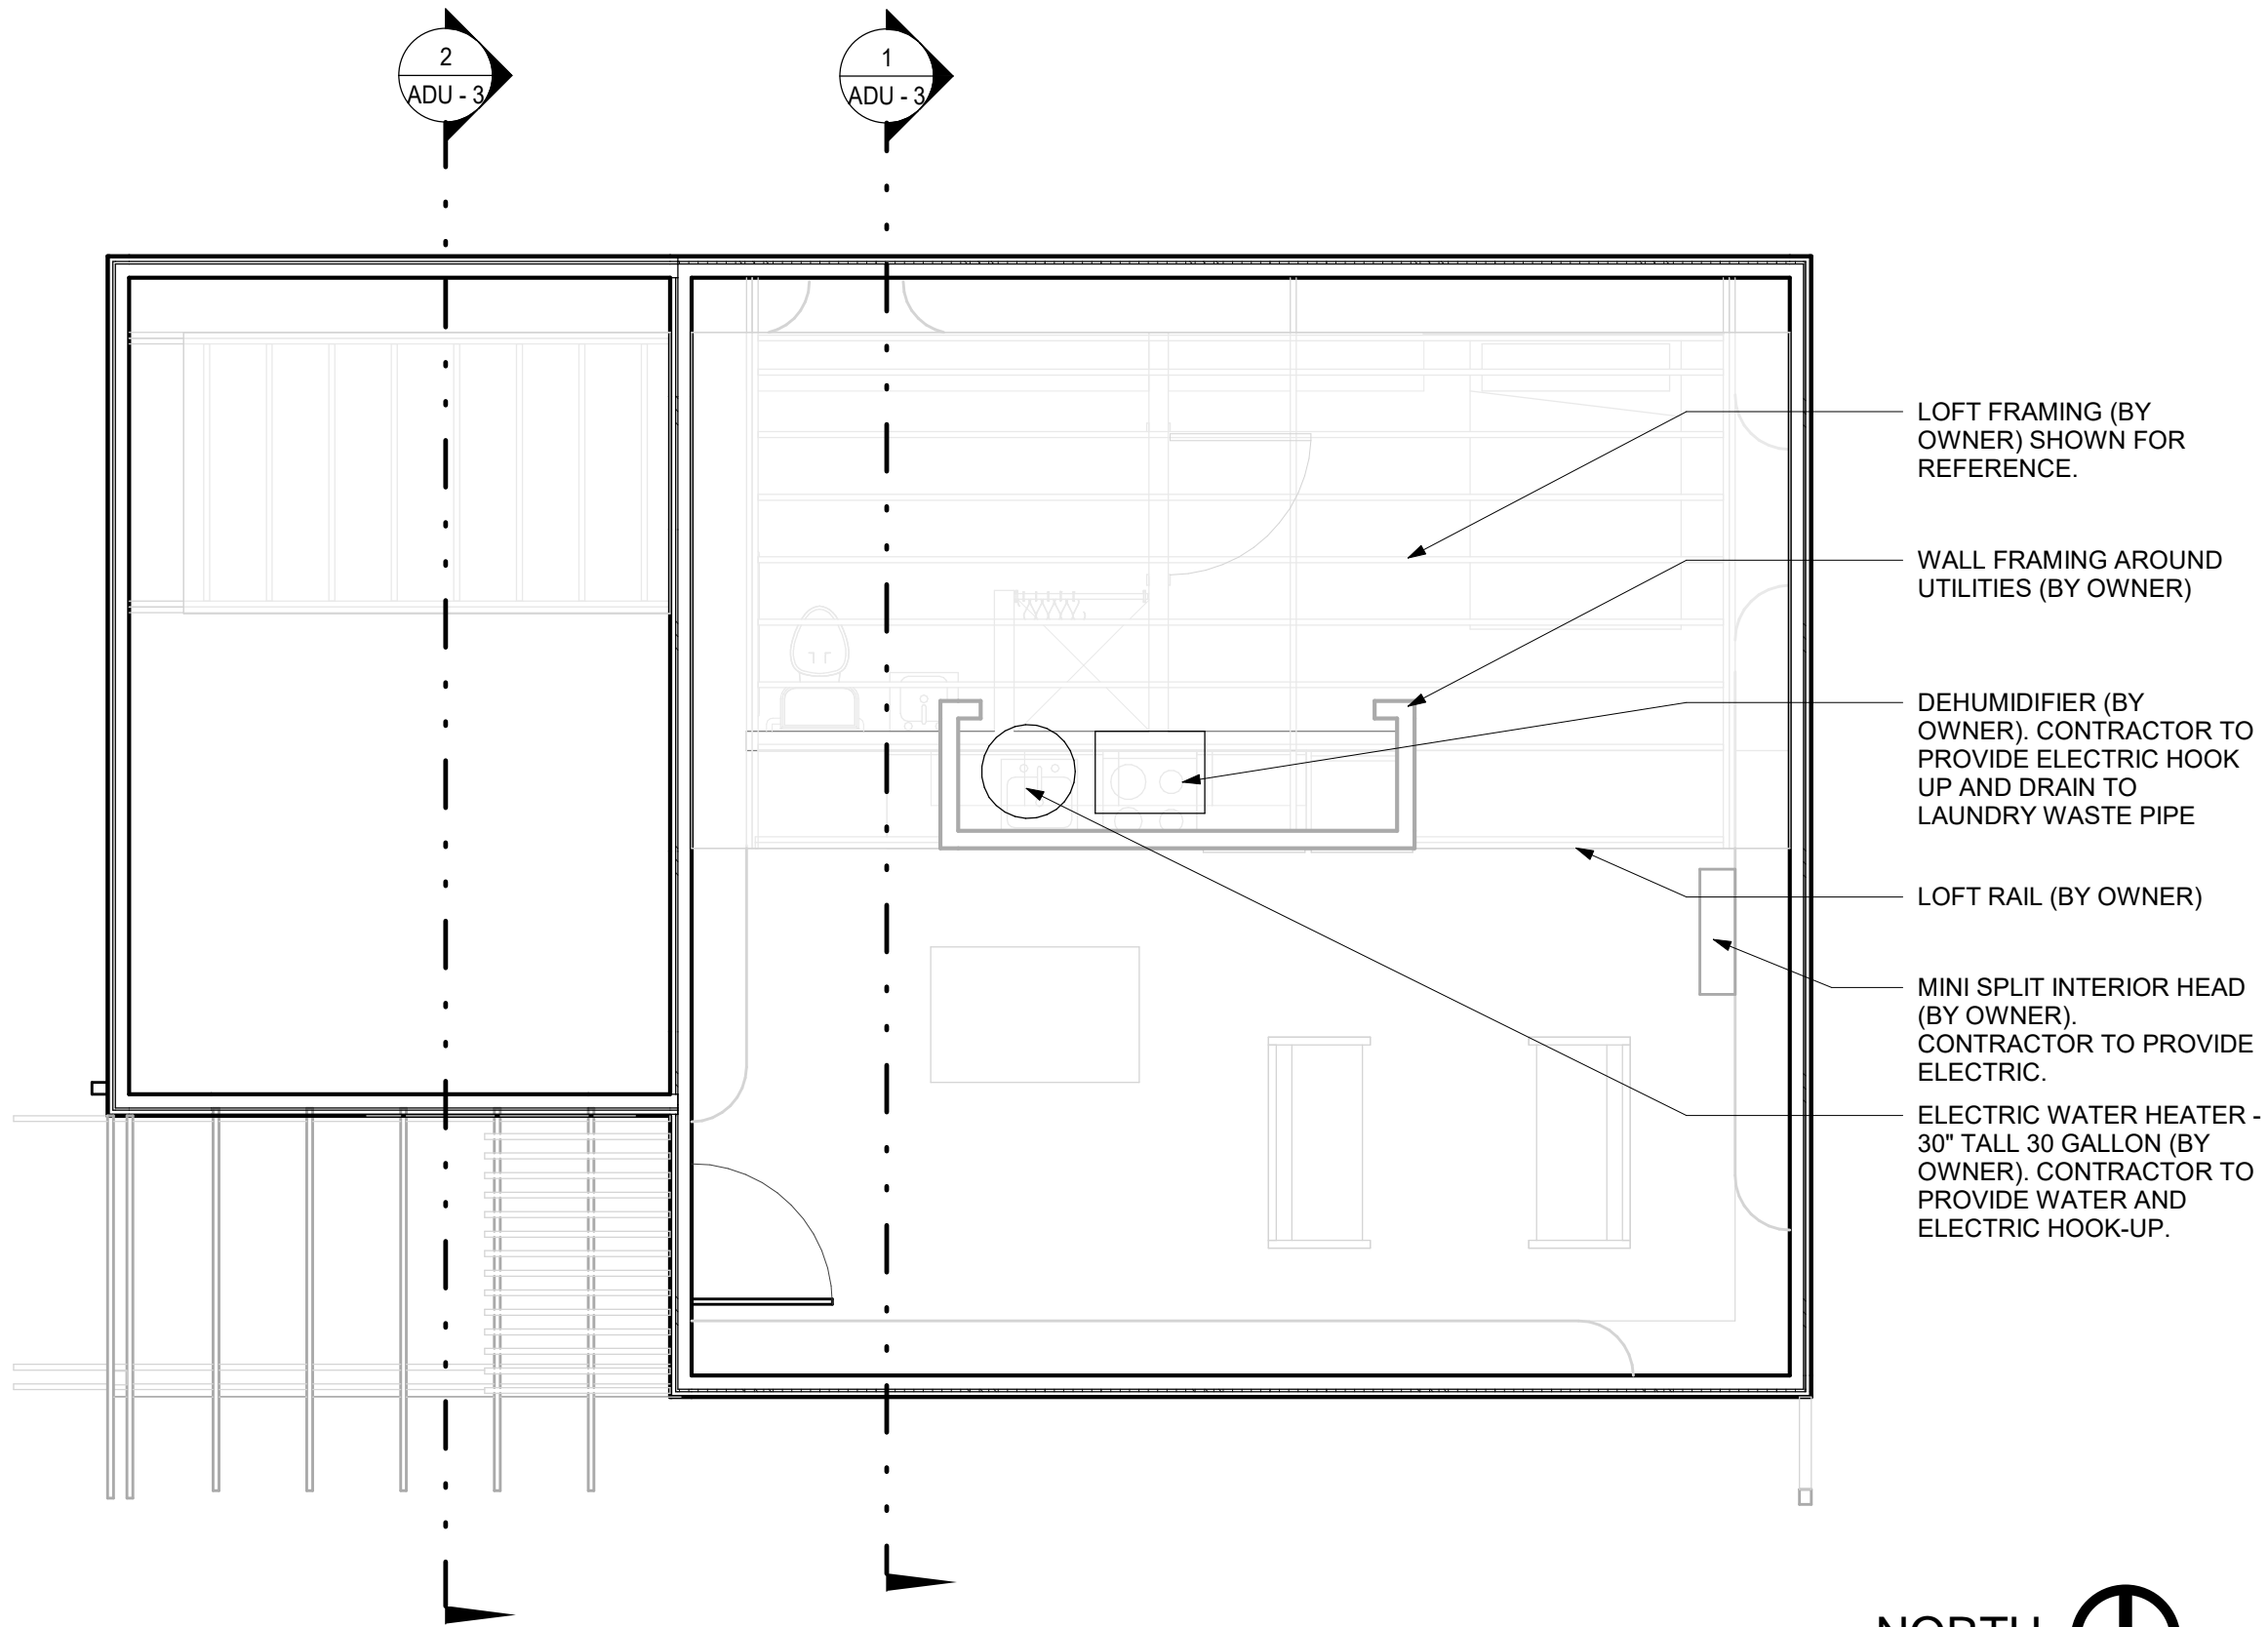


# 1 LEVEL LOFT - ADU

ADU - 1.C  
1/4" = 1'-0"

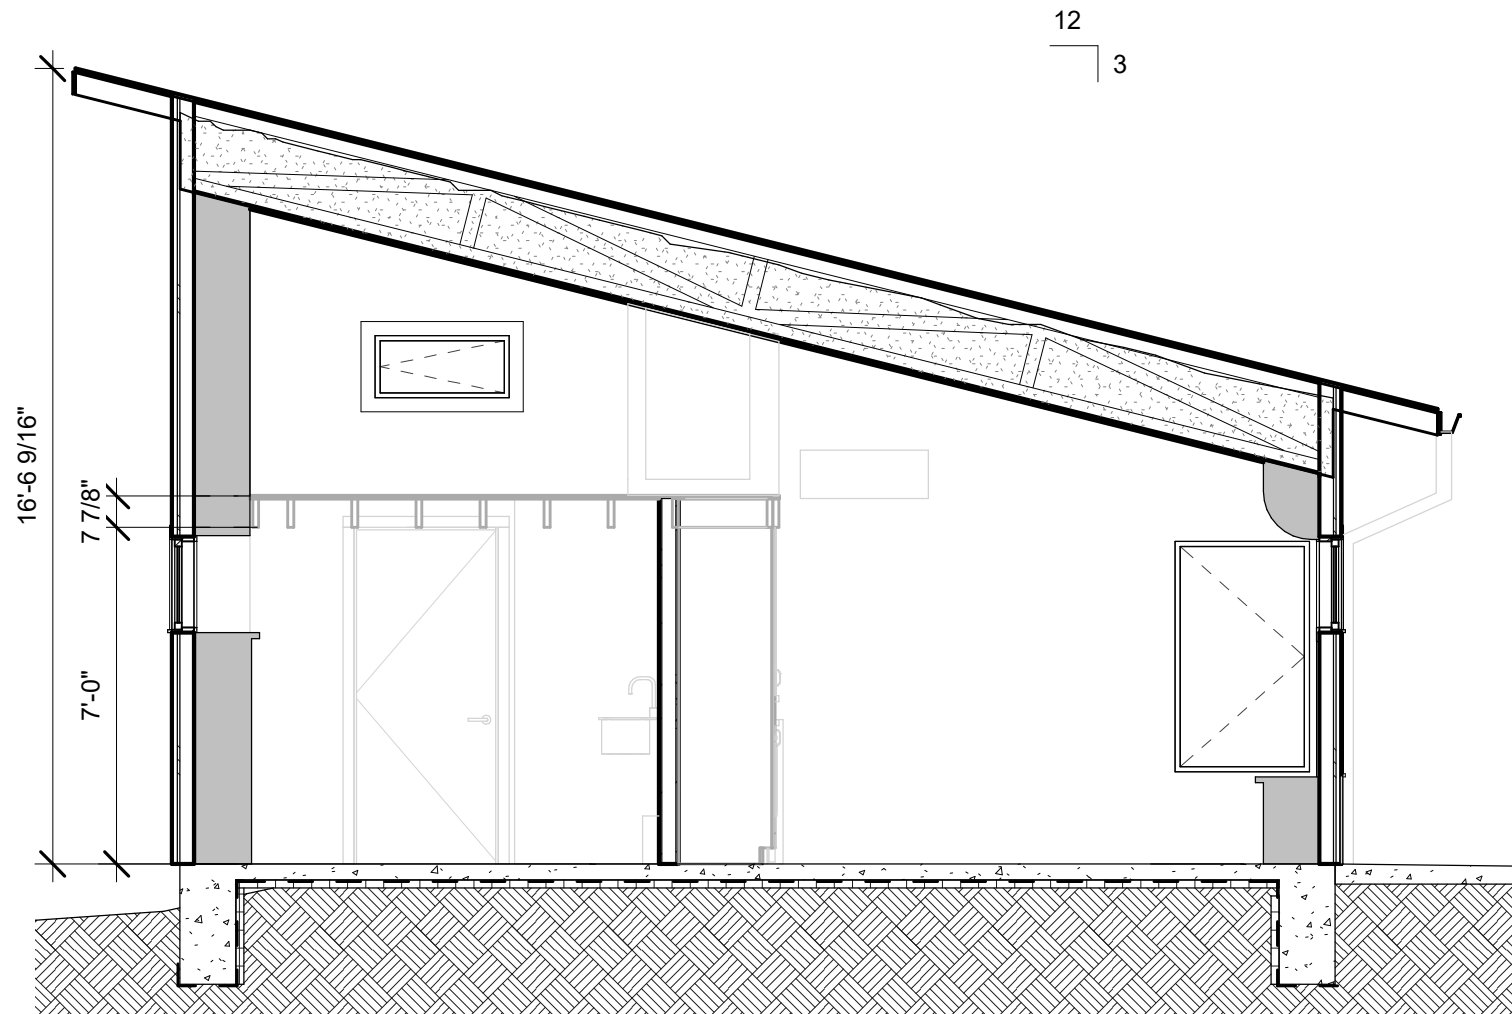

# 1 Section Thru ADU Looking East

ADU - 3 1/4" = 1'-0"

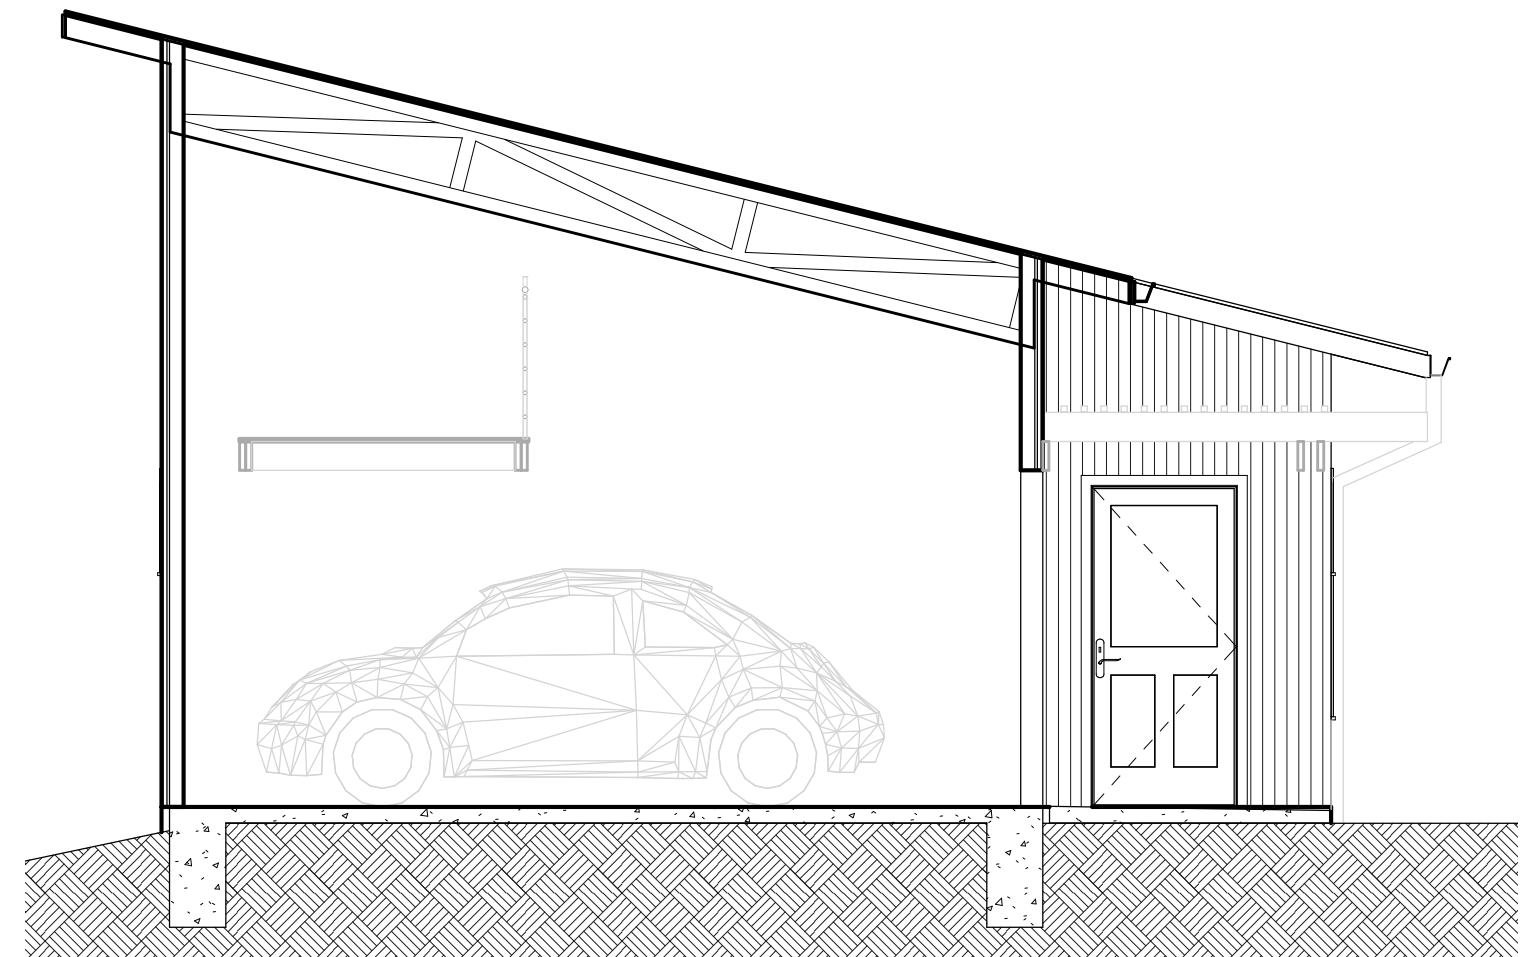

# 2 Section Thru Carport Looking East

ADU - 3 1/4" = 1'-0"