


METAL SIDING
 3/4" X STRAP
 1/4" CAP BREAK
 WRB-EXT AIR BARRIER
 1/2" PLY
 2x4 EXT WALL
 2.5" CAVITY
 2x4 (bearing) INT WALL
 DENSE PACK CELLULOSE
 SMART MEMBRANE
 int air barrier
 5/8" DRYWALL

ROCKWOOL FOR
 FIRE SEPARATION
 (allowed in our area)

AIR BARRIER THRU BLOCKING
 UNDER PLY ON PAPAPET
 TO AIR BARRIER ON CEILING

2 PLY TORCH ON ROOFING

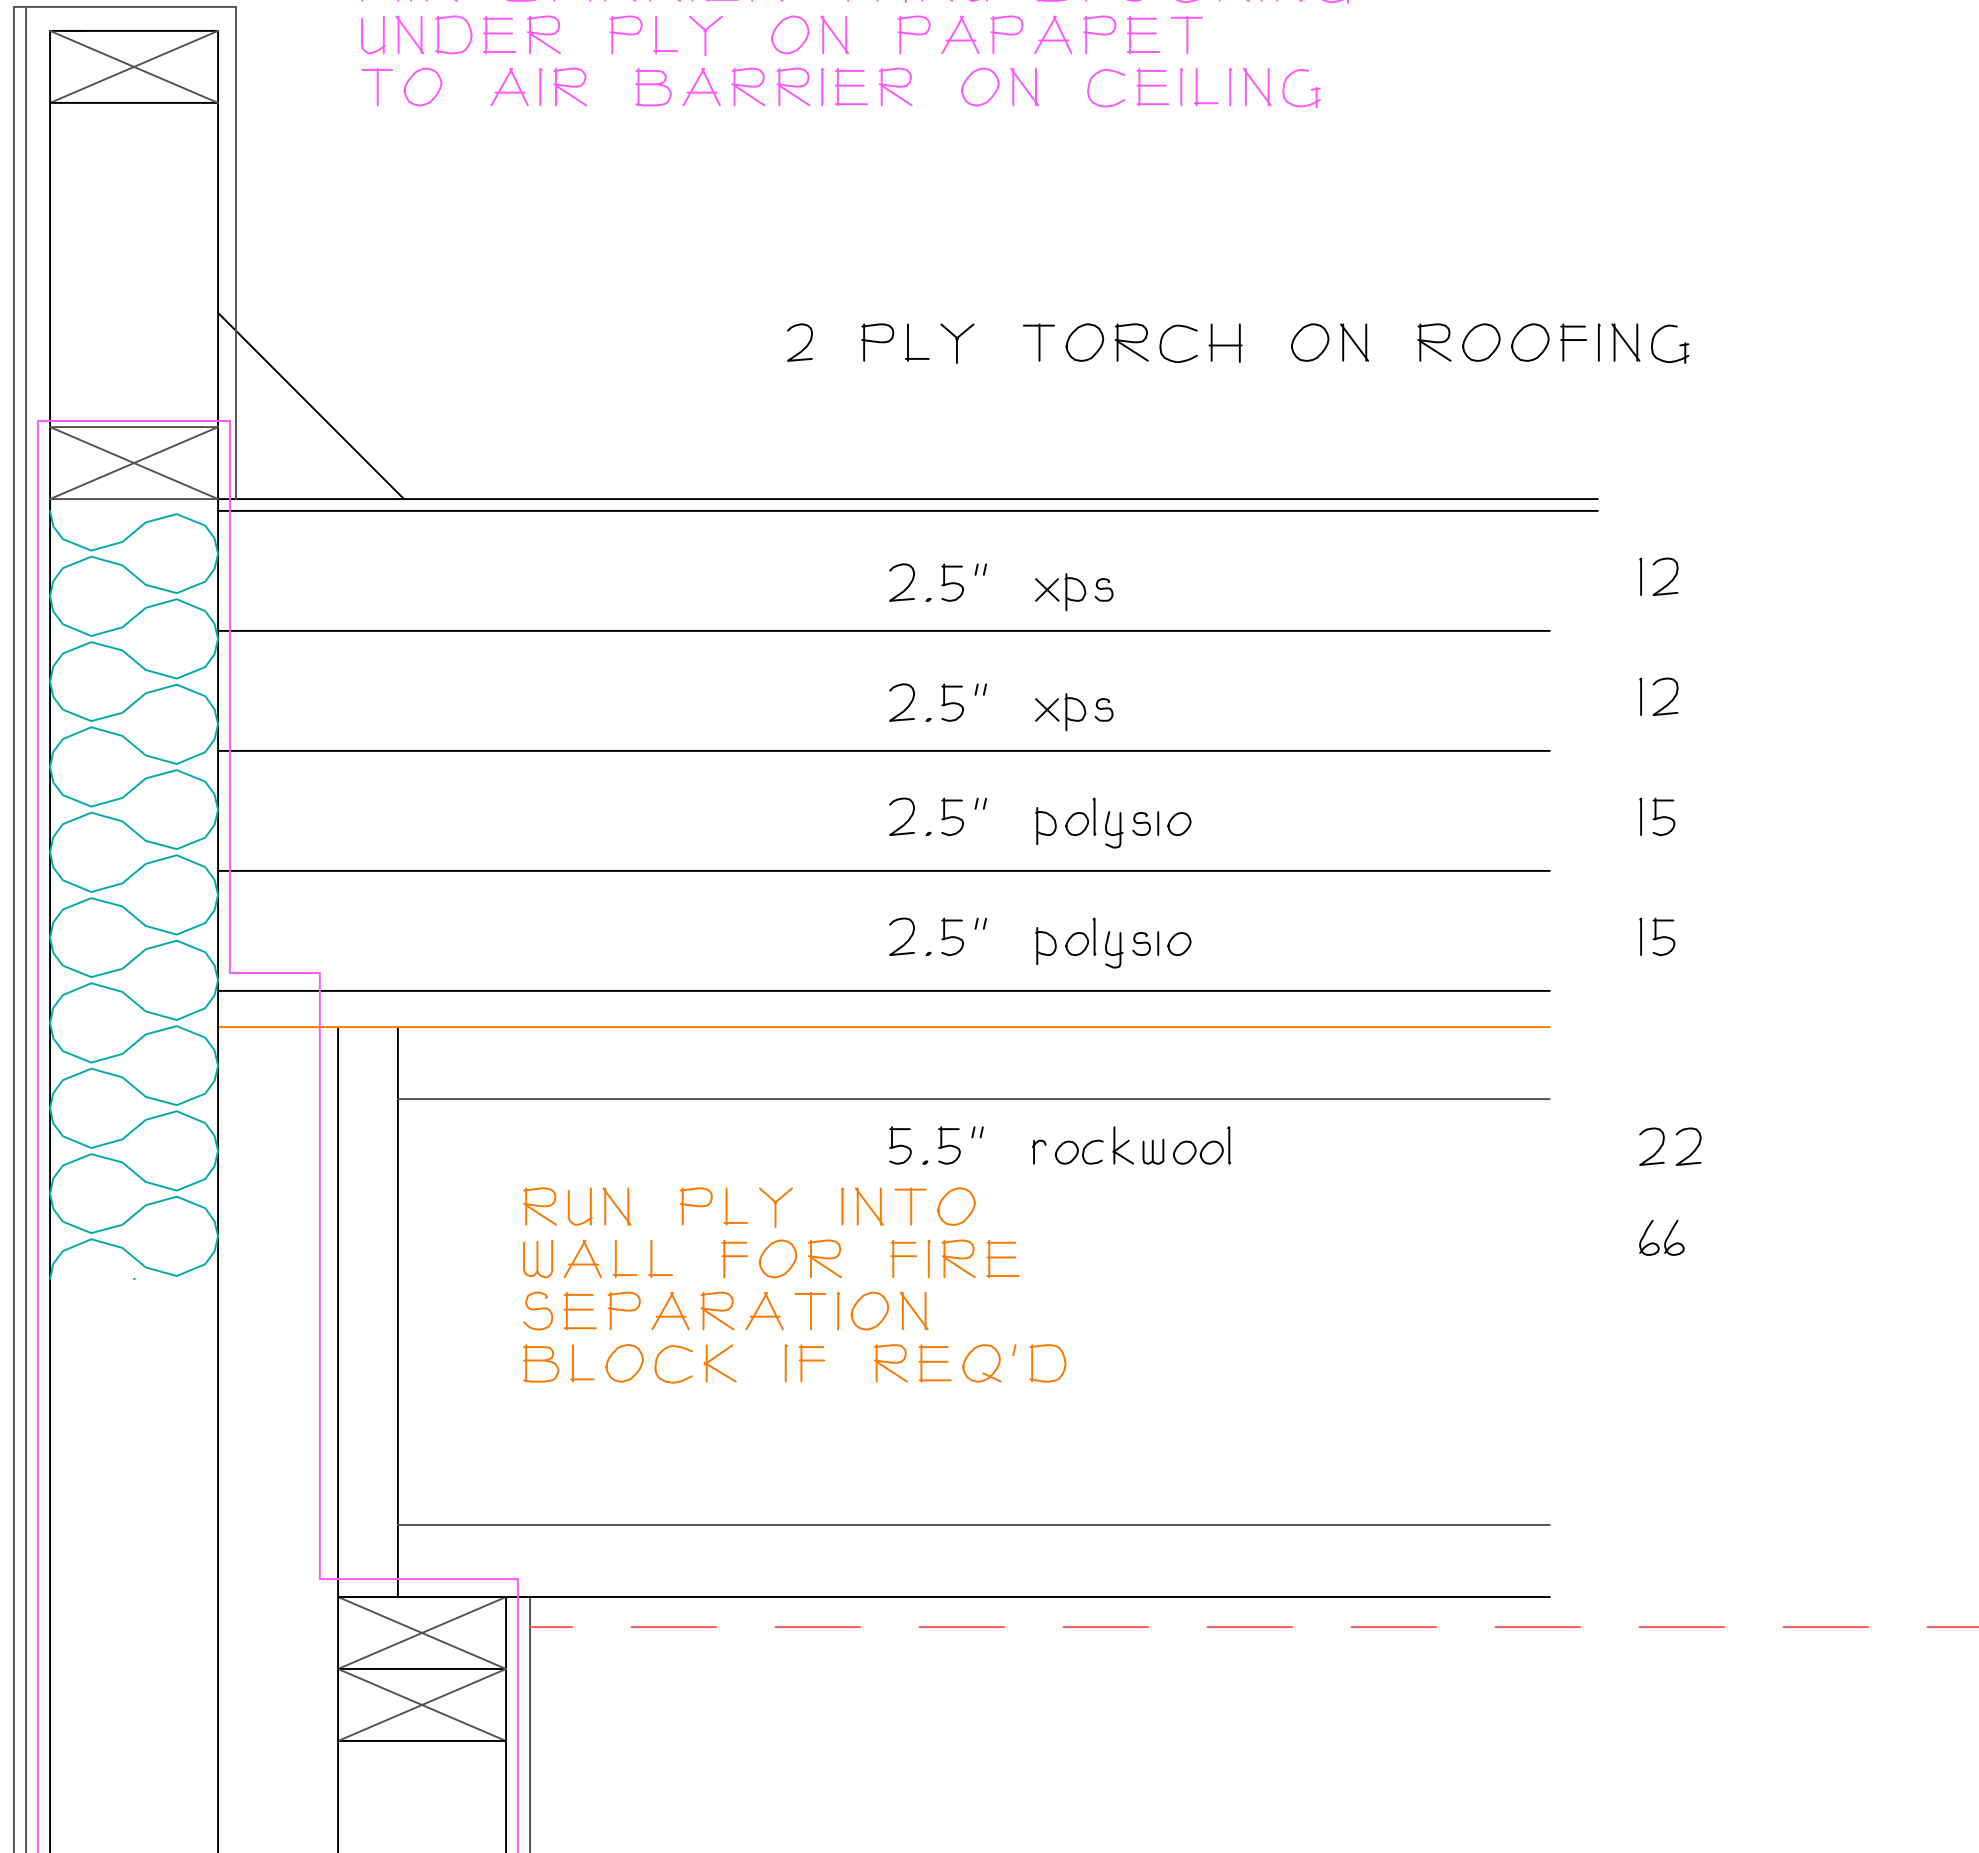

2.5" xps 12

2.5" xps 12

2.5" polysty 15

2.5" polysty 15

5.5" rockwool 22

66

RUN PLY INTO
 WALL FOR FIRE
 SEPARATION
 BLOCK IF REQ'D