

1" Used Polyiso (paper backed)

R13 Fiberglass Batt

3/4 x 3/4 Blocking


EXTERIOR

Exterior Shiplap Siding

1x Plank Sheathing

2x4 Framing

DRAINAGE/DRYING PLANE

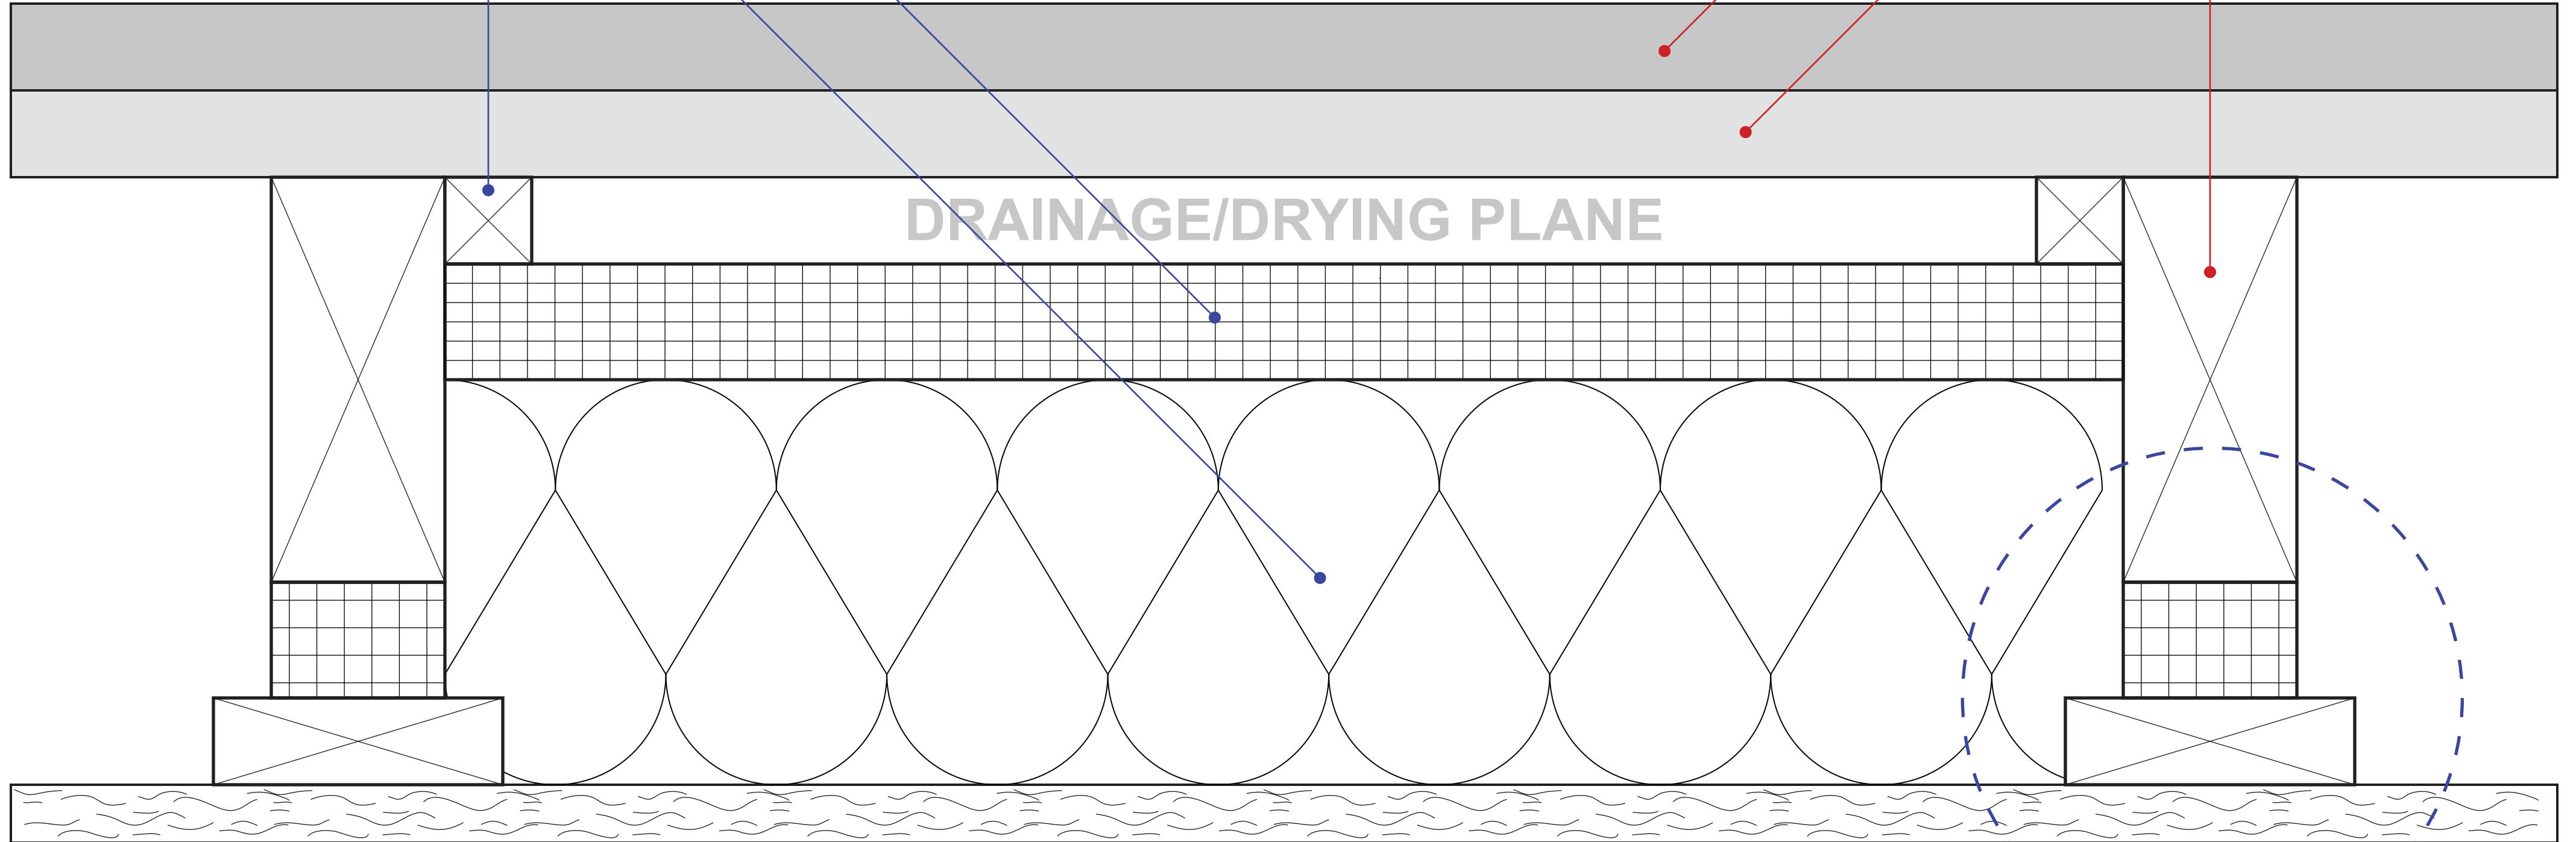

INTERIOR

Bonfiglioli Option
FHB April/May 2015
1" EPS with 1x3 strapping