


project name:
GRAND APARTMENTS

2911 GRAND STREET NORTHEAST
MINNEAPOLIS, MINNESOTA 55418
PROJECT NUMBER: 2020008-2991

prepared by:
10K ARCHITECTURE, PLLC
525 15TH AVENUE SOUTH
HOPKINS, MN 55343
CONTACTS:

JIM LINDBORG, AIA
PHONE: 612-310-8403
EMAIL: JIM.LINDBORG@10KARCH.COM

CHAD HALLER, AIA
PHONE: 612-799-1427
EMAIL: CHAD.HALLER@10KARCH.COM

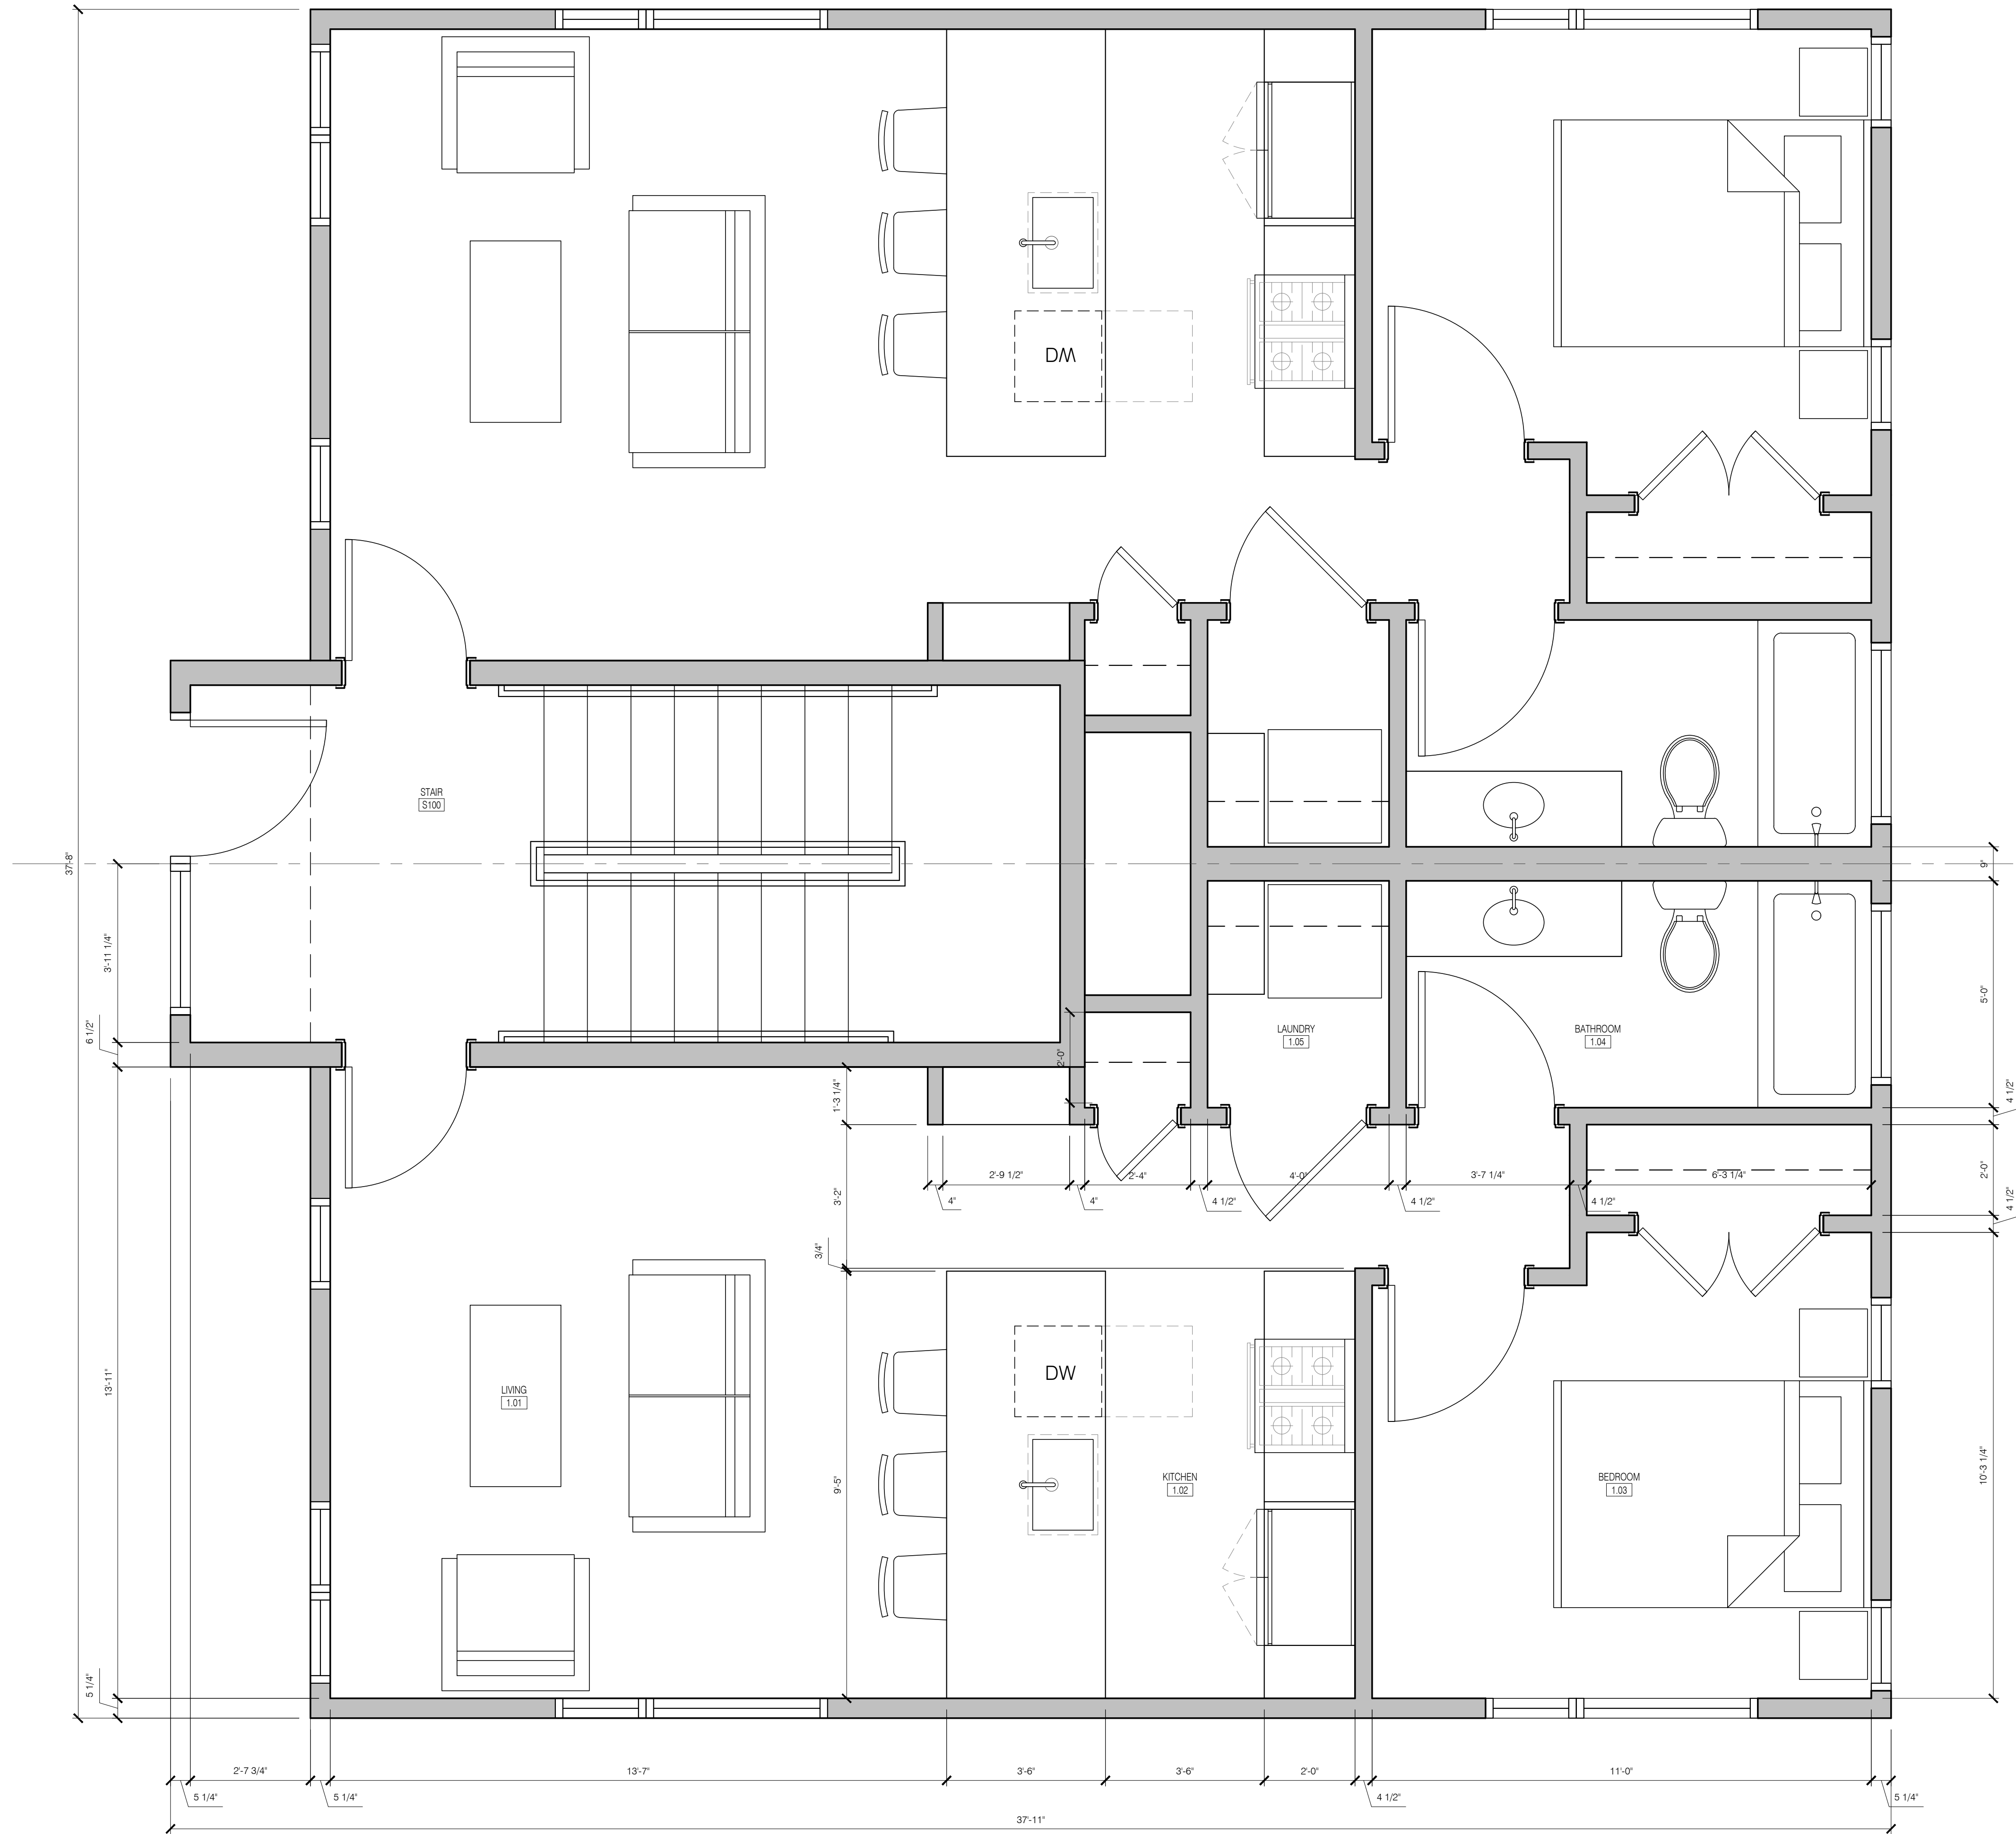

**NOT FOR
CONSTRUCTION**

DESIGN SET

March 2, 2020

Drawing Issued _____ Date _____

I hereby certify that this plan, specification or report was prepared by me or under my direct supervision and that I am a duly Licensed Architect under the laws of the State of Minnesota

Signature _____

Printed Name **Jim Lindborg, AIA**

Registration Number _____

FIRST FLOOR PLAN

A000