



Built ICON  
Truckee, California 96161  
tel: (530) 563-3131  
www.builticon.com

19131 Ridge Rd  
Pine Grove, CA 95665  
APN: 030-139-055-000

Mass Plywood Panel  
3-Bdrm Prototype

Eric Davis


Document Date:  
May 8, 2020

Document Phase:  
Conceptual Documents


rev.	date	remark
1	05/08/20	For Engineering Analysis

Details

**A2.15**

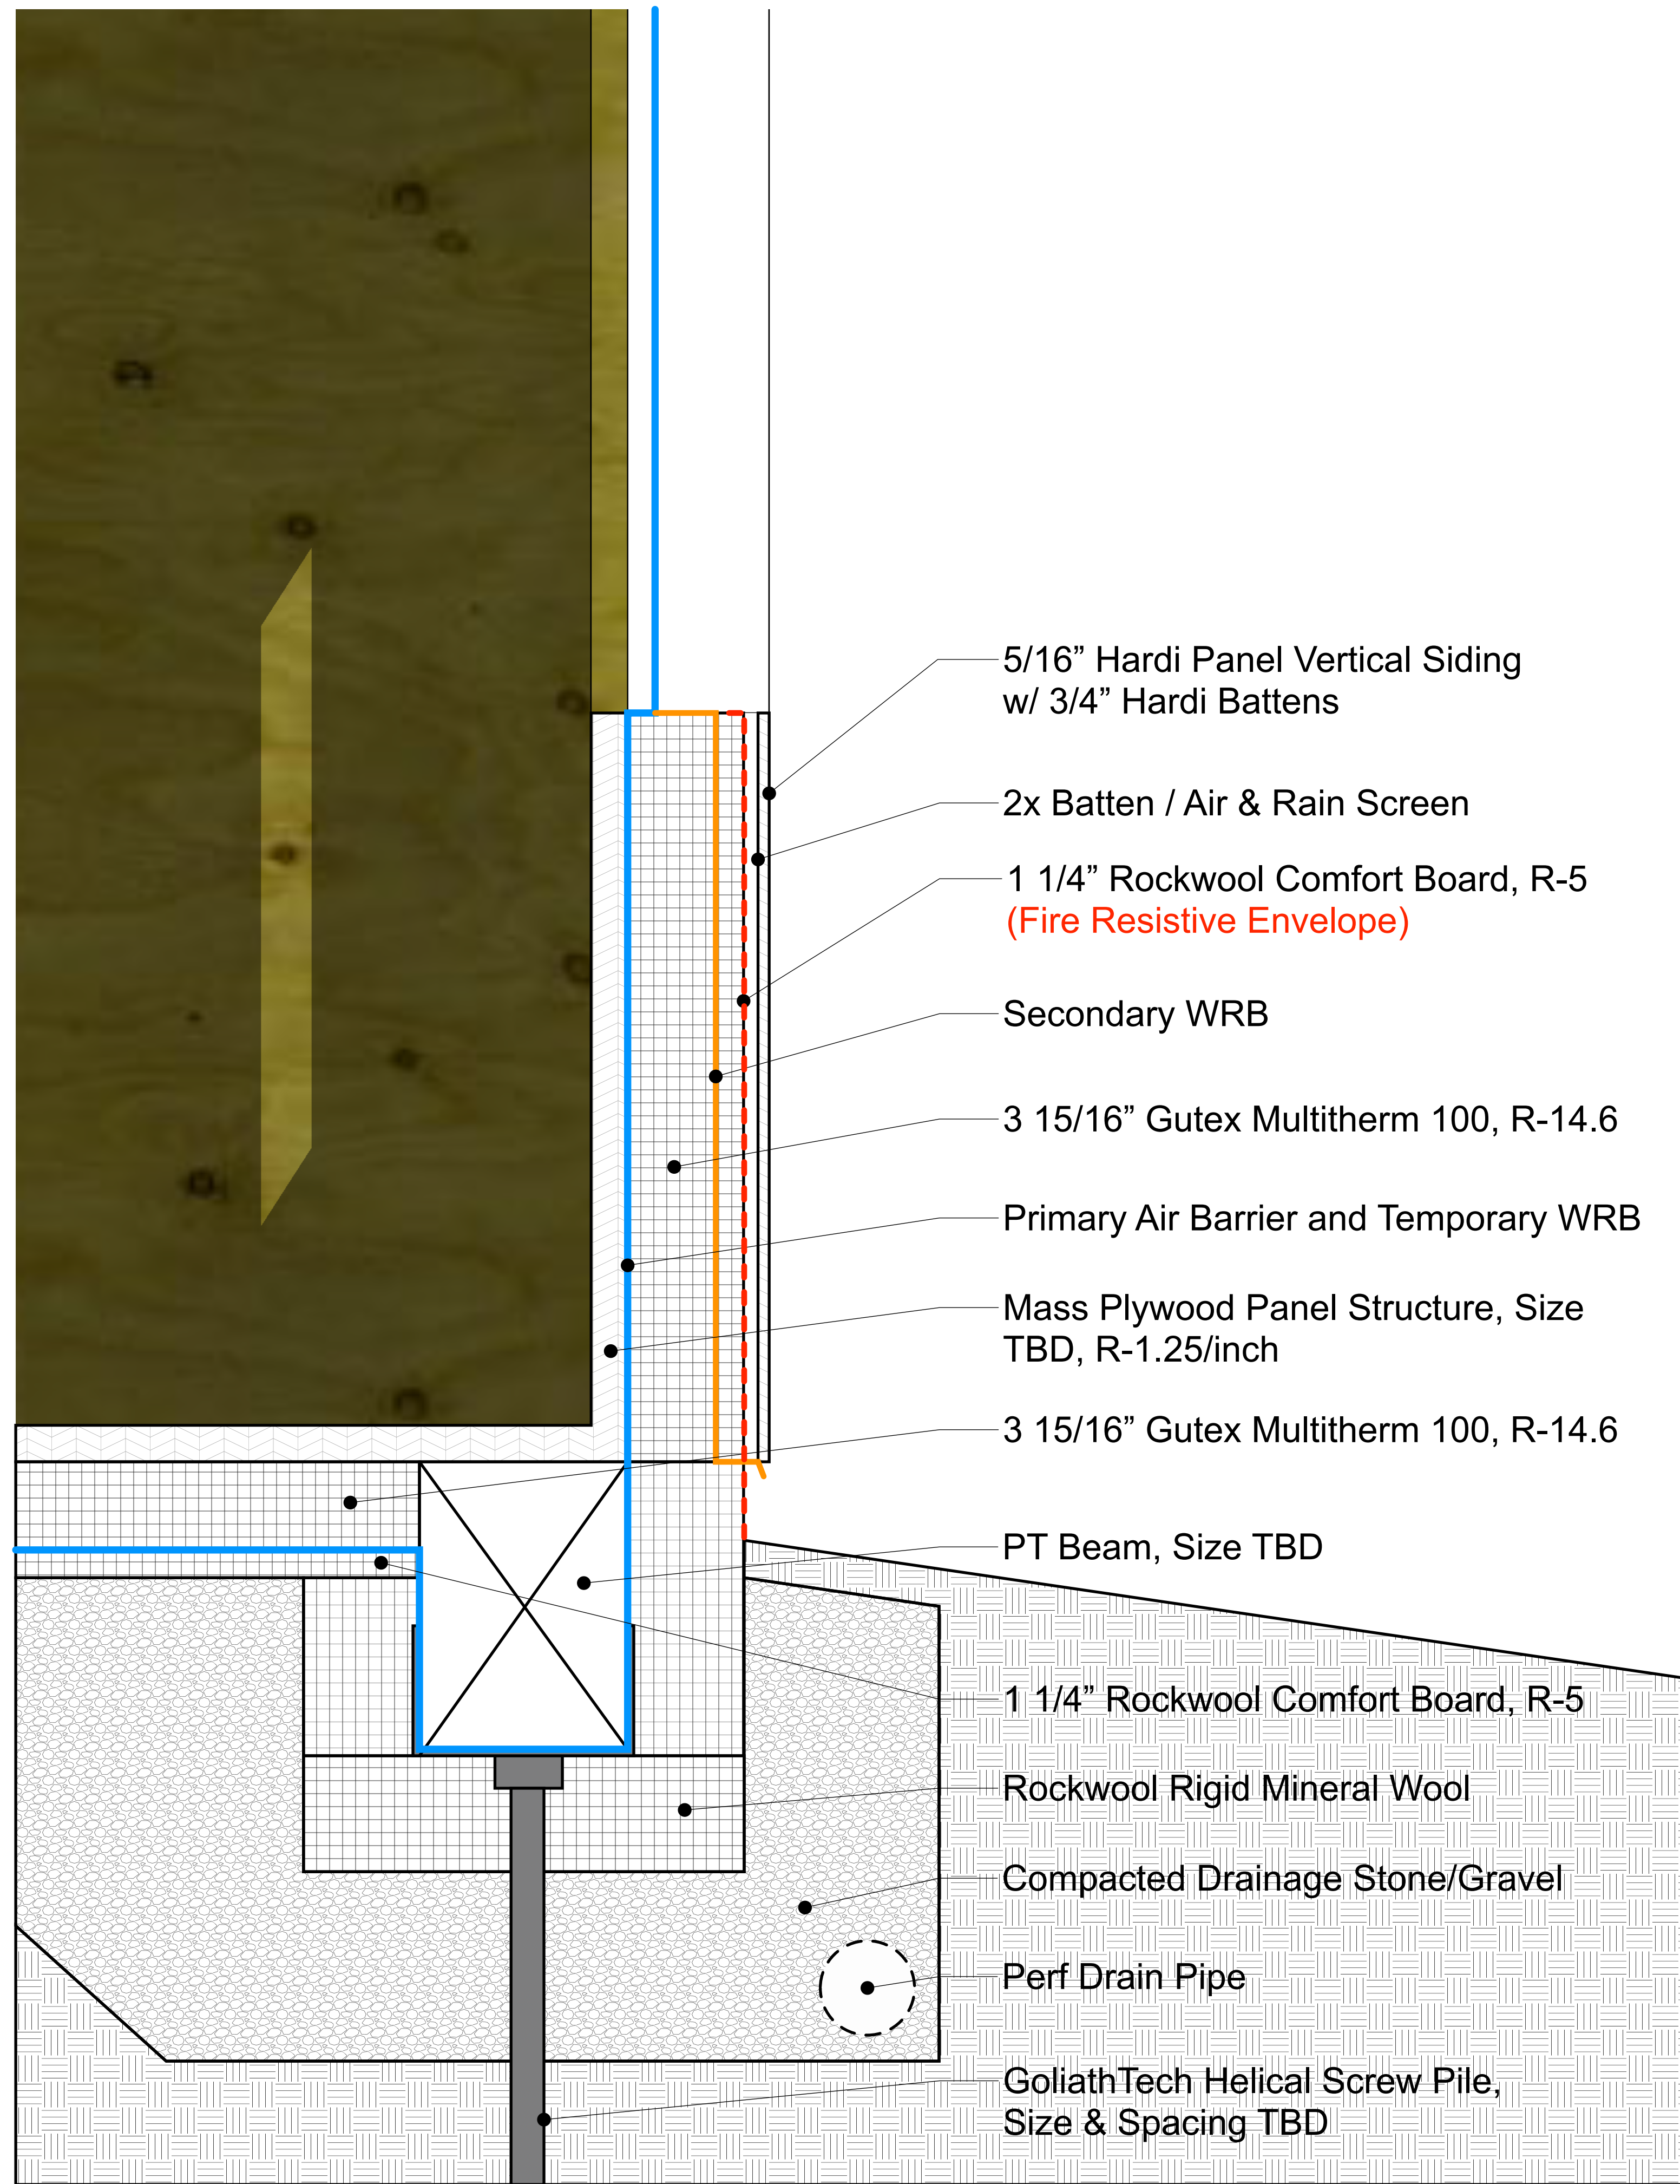

1 Foundation / Wall Detail  
A2.15 1" = 1'-0"

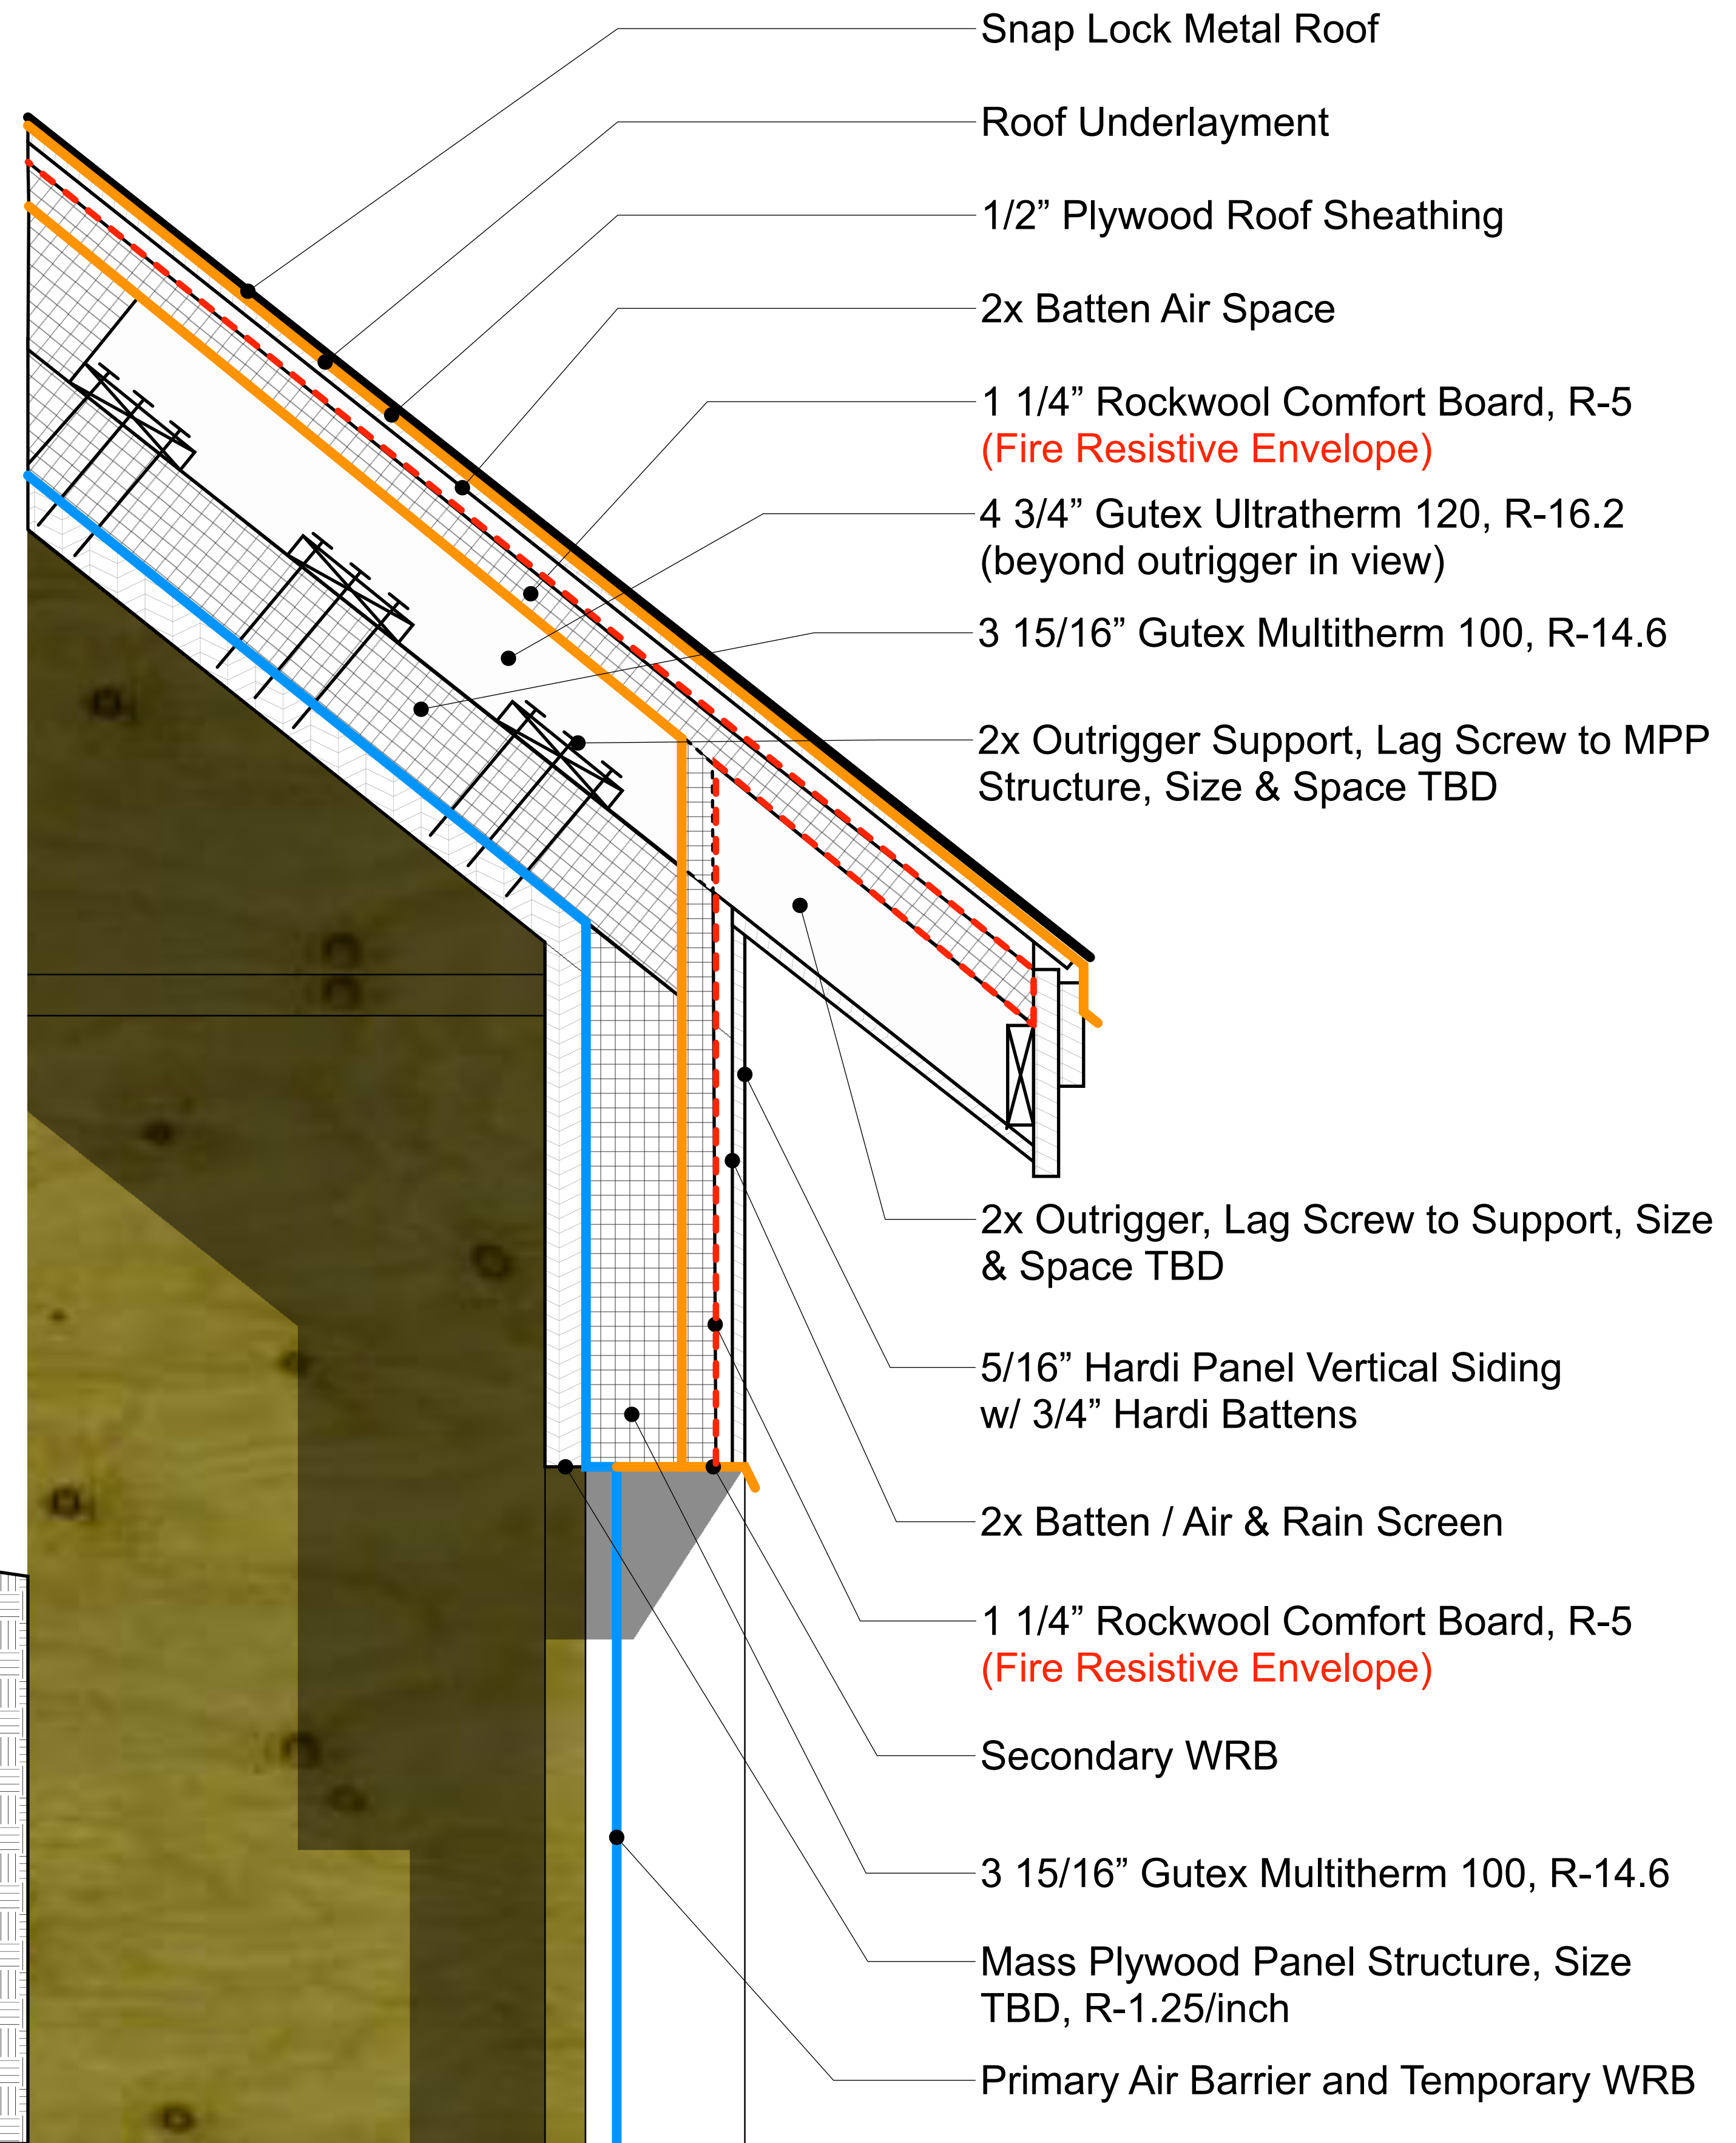

2 Roof / Wall Detail  
A2.15 1" = 1'-0"