



Level 1: Option M

(remove side porch)

replace existing door with window

replace window with door

driveway, with garage at upper-left

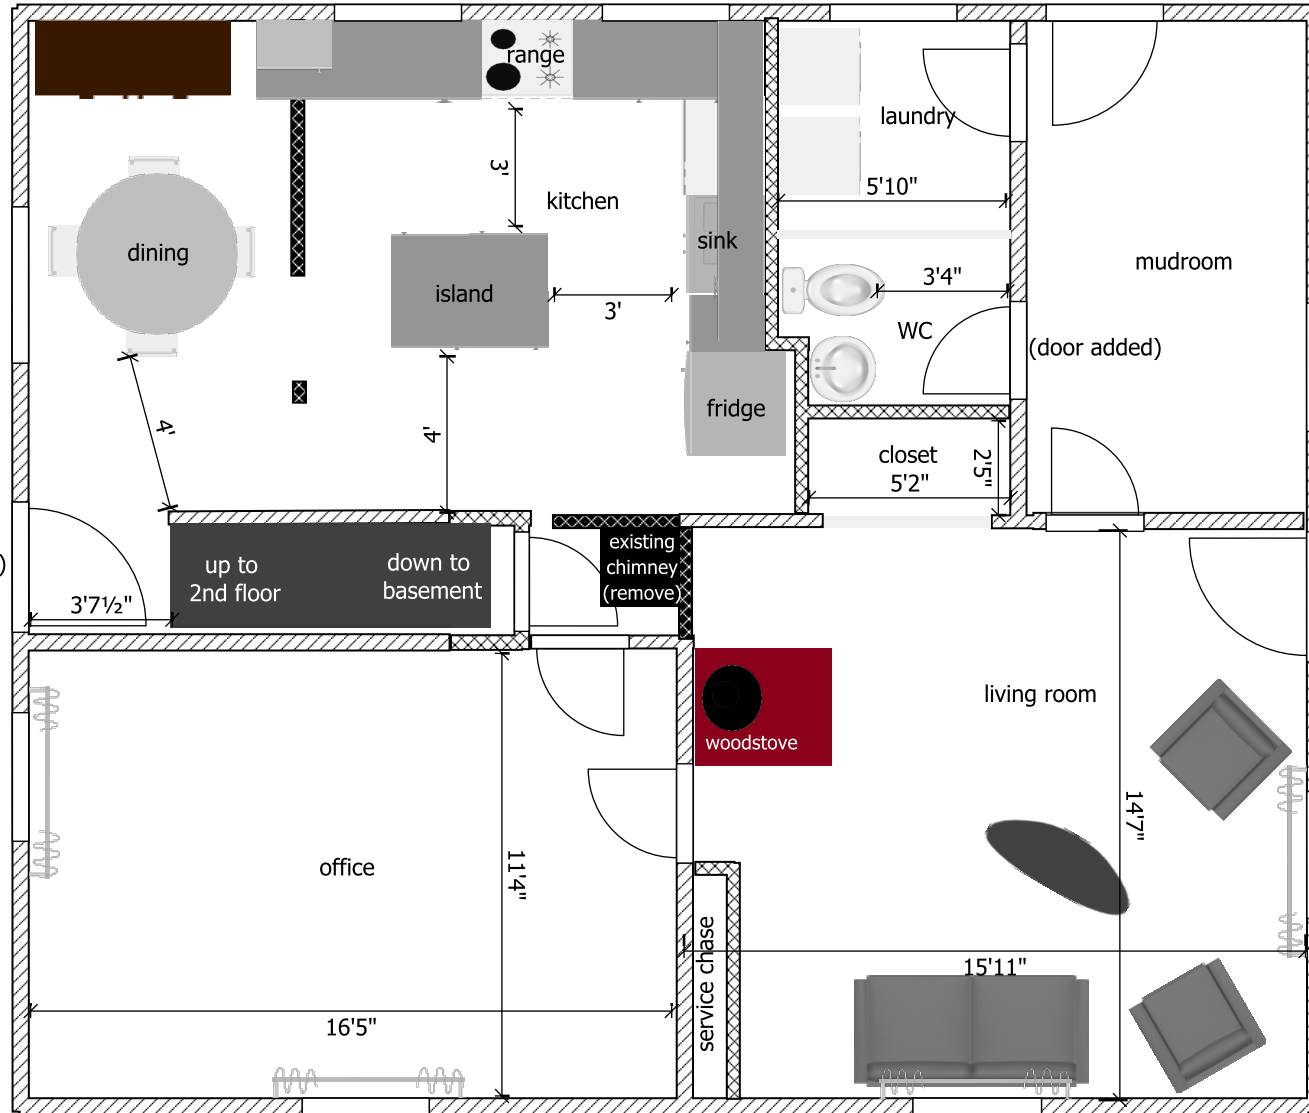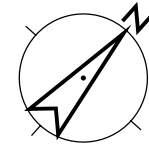

(future back porch)

dining

island

kitchen

range

sink

fridge

laundry

mudroom

WC

(door added)

closet

yard

(future back door)

up to 2nd floor

down to basement

existing chimney (remove)

street (approx 30')




Front Door

living room

woodstove

office

LEGEND / KEY

-  existing
-  new
-  remove



nearest neighbor (approx 30')



driveway, with garage
at upper-left




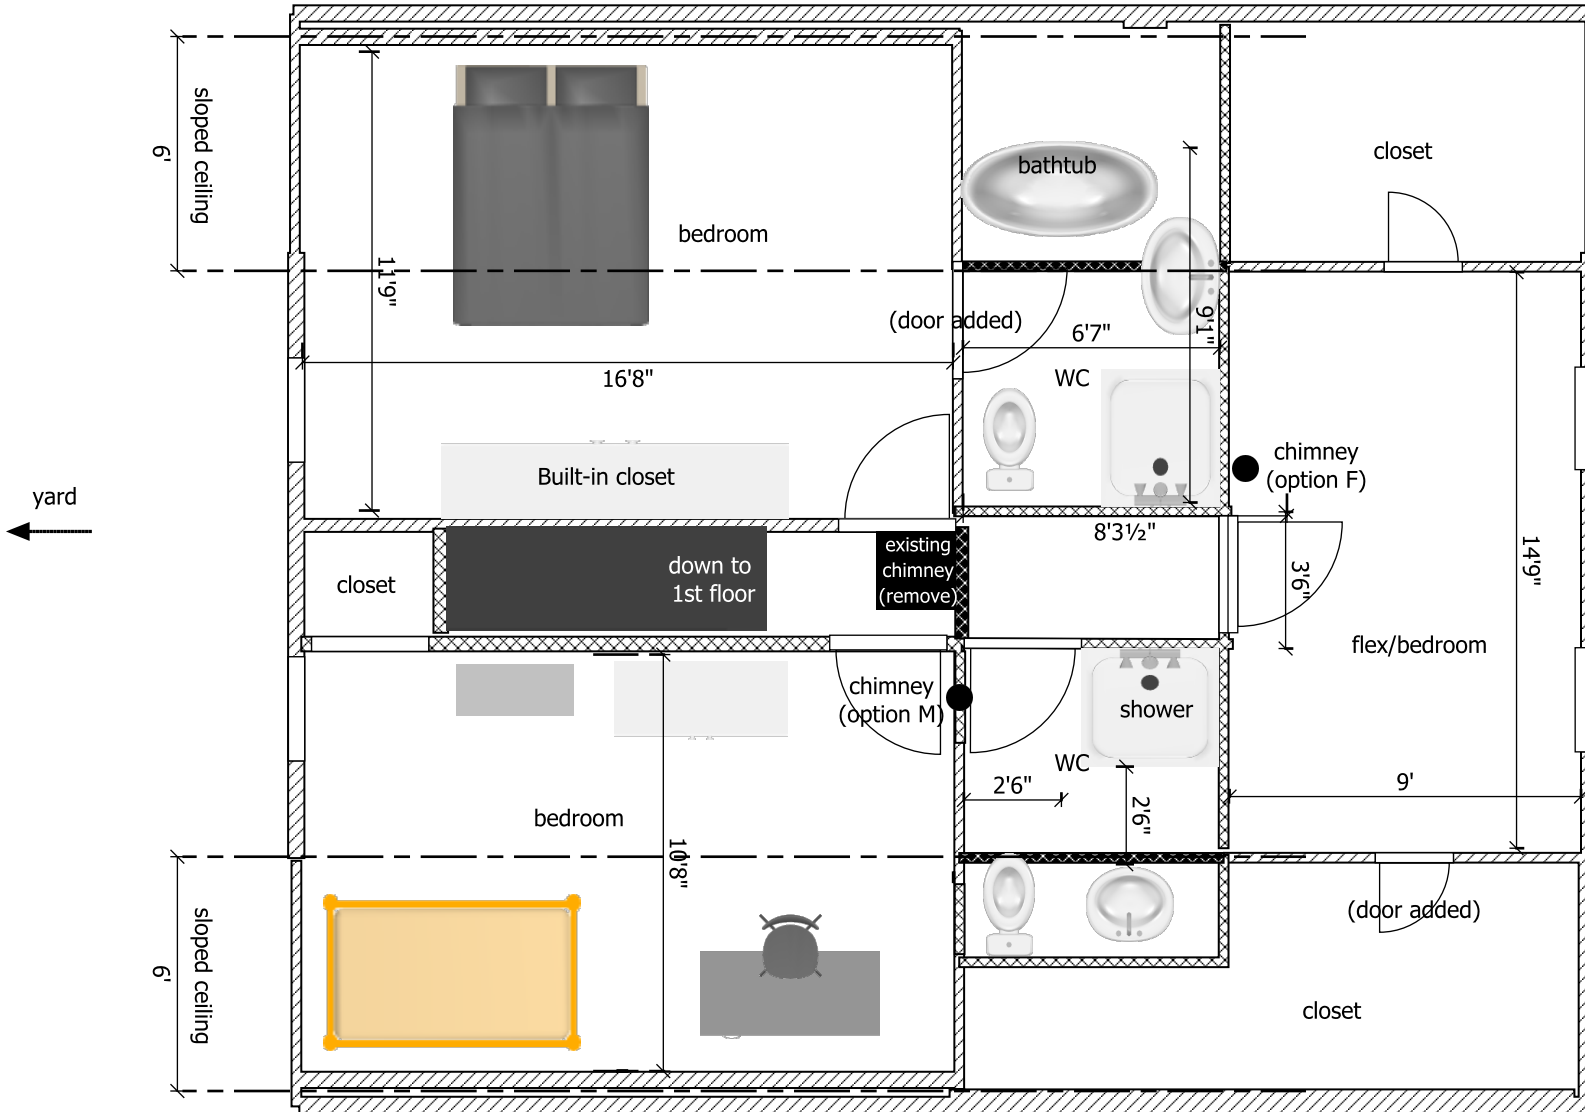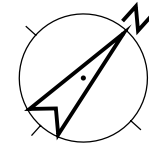

Level 2



street
(approx 30')

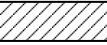LEGEND / KEY

-  existing
-  new
-  remove

nearest neighbor
(approx 30')



driveway, with garage
at upper-left





Level 1: Option F

(remove side porch)

replace existing
door with window


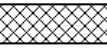

(door added)

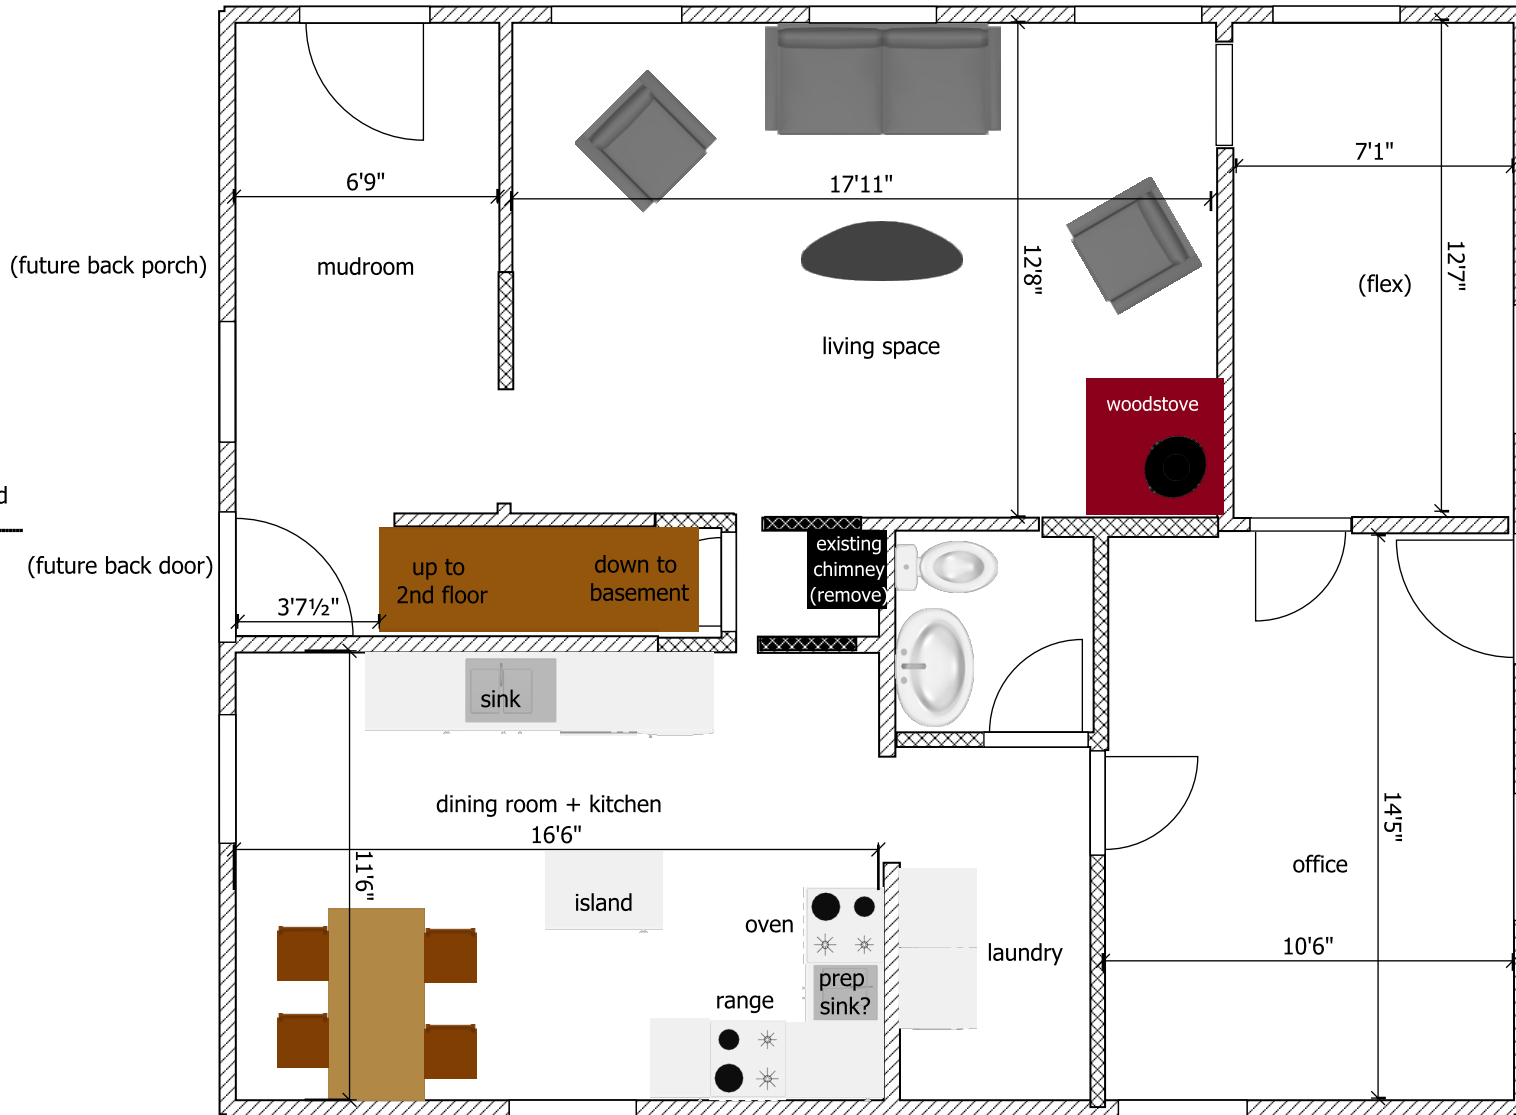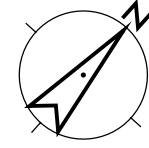

street
(approx 30')

Front Door

LEGEND / KEY

-  existing
-  new
-  remove

nearest neighbor
(approx 30')

