




1ST FLOOR


LIVING SPACE
HOUSE TOTAL
1,562 ft²


-  - HW RADIATOR
-  - WINDOW/GLASS

ALL CEILINGS 7'-7"
EXCEPT FOR WHERE NOTED

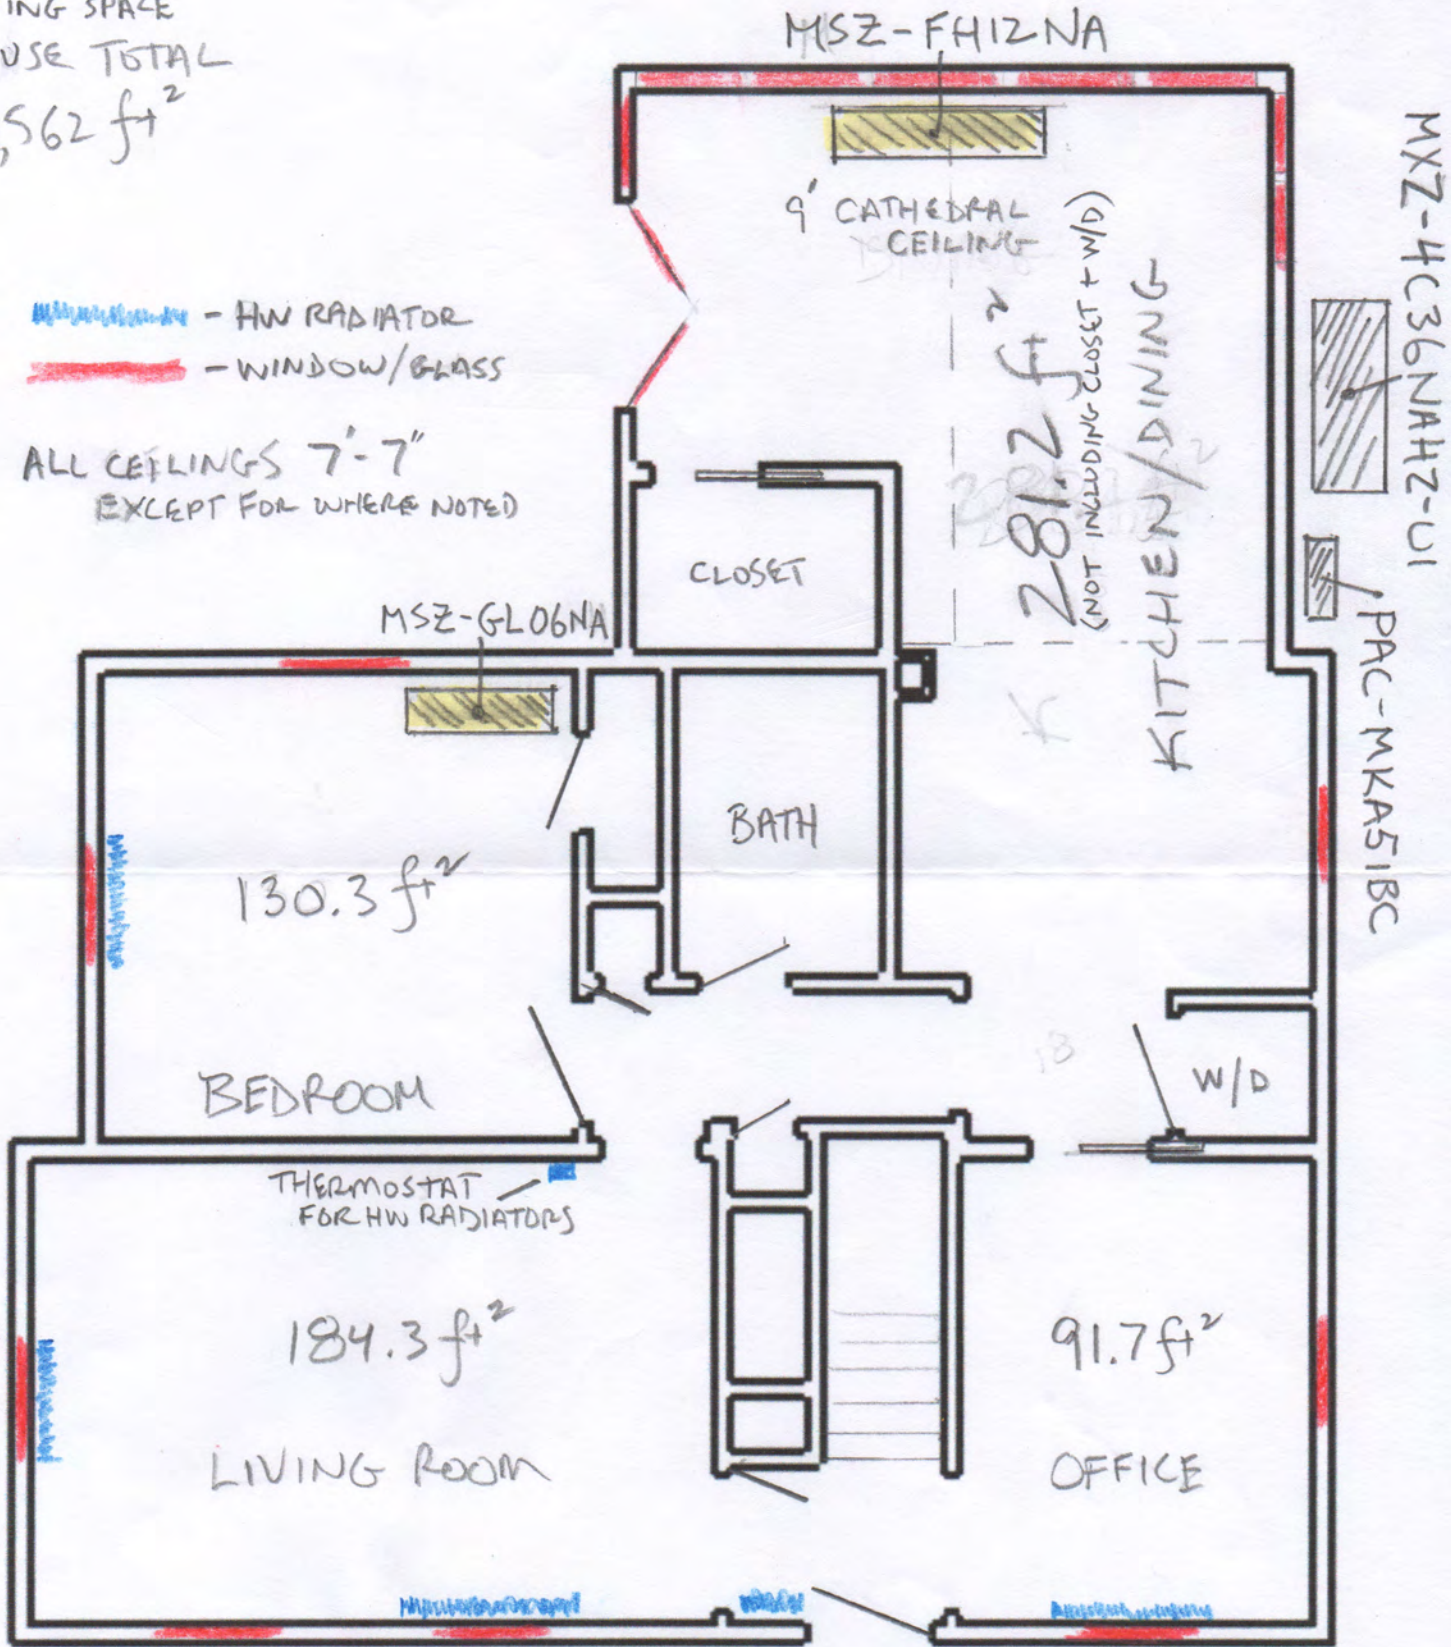

2ND FLOOR

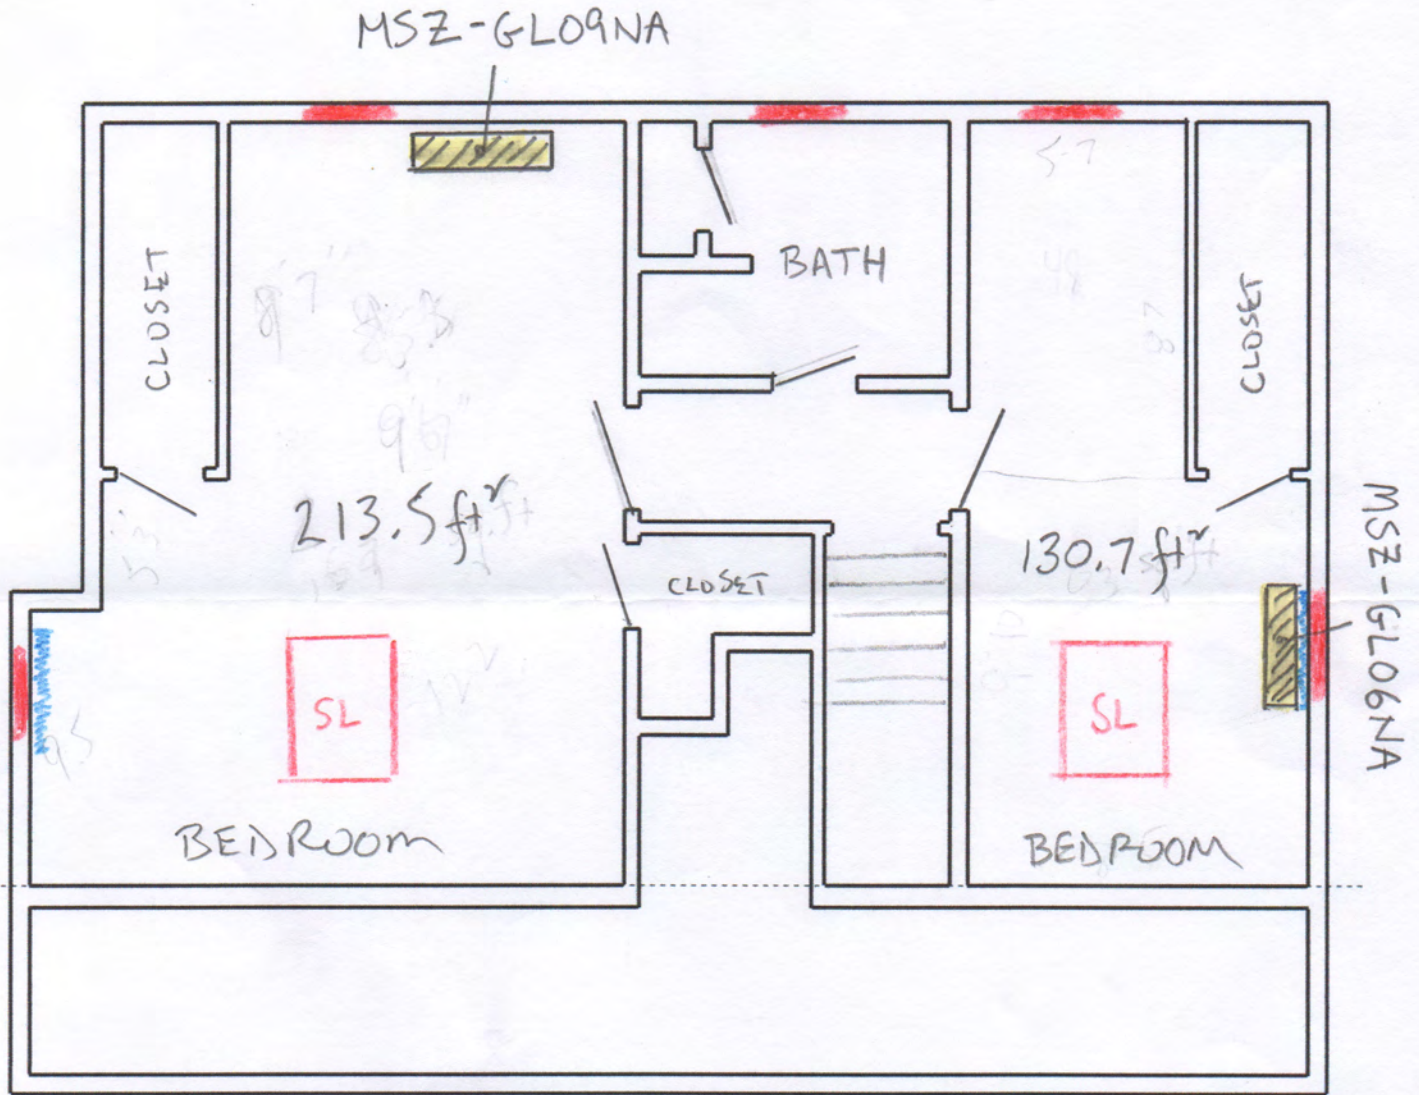

 - HW RADIATOR

 - WINDOW

ALL CEILINGS 7'-2"