

EXISTING WALL DETAILS

Felt Roofing Paper

Double Layer 6-mil Poly

R-13 Fiberglass Batt

7/8" TG Doug Fir Sheathing

Single Wythe Brick Veneer


5/8" Air Gap between Brick and Roofing Paper

2x4 Wall Assembly

1 1/2" TG Subfloor

2x4 Mud sill

Weep Holes every 30" at base (no weep/vent holes at top)

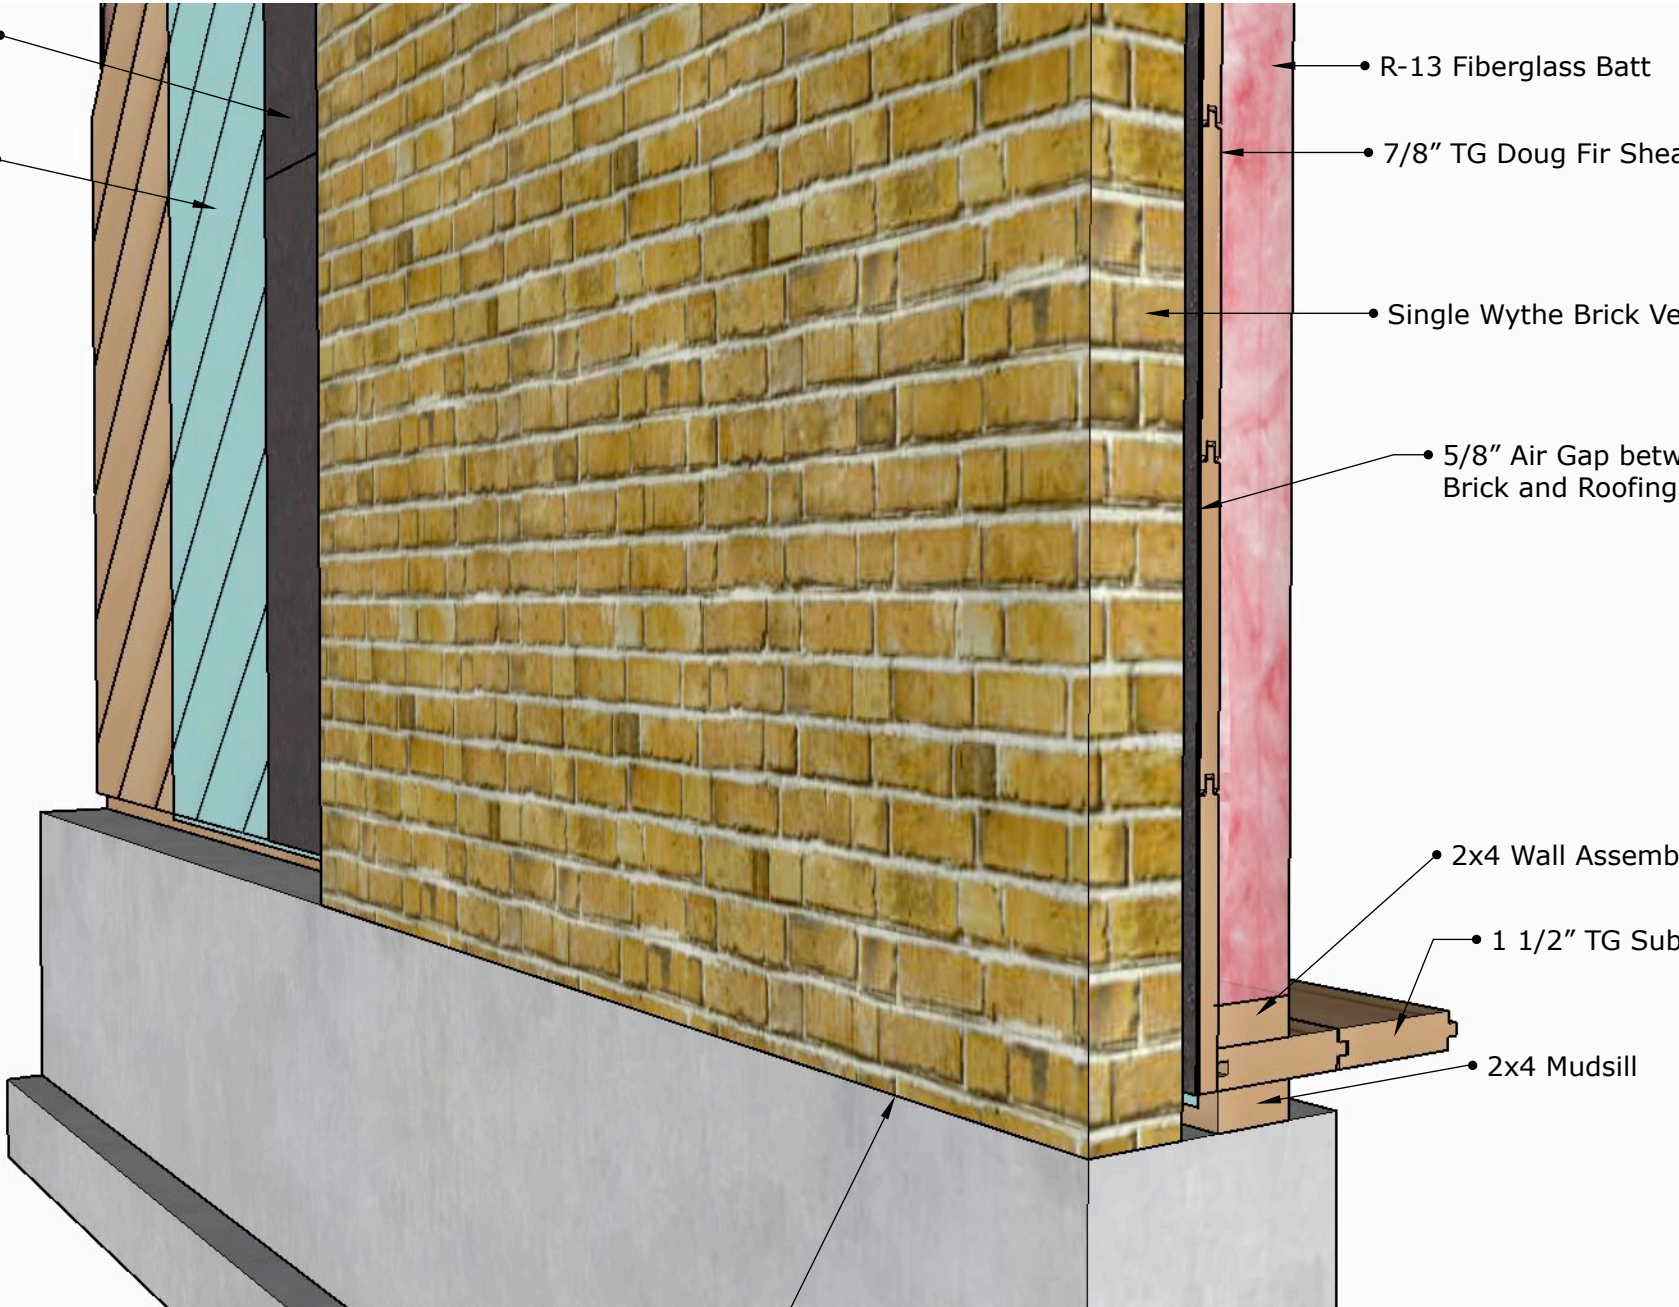

PROPOSED WALL DETAILS

