



Basement

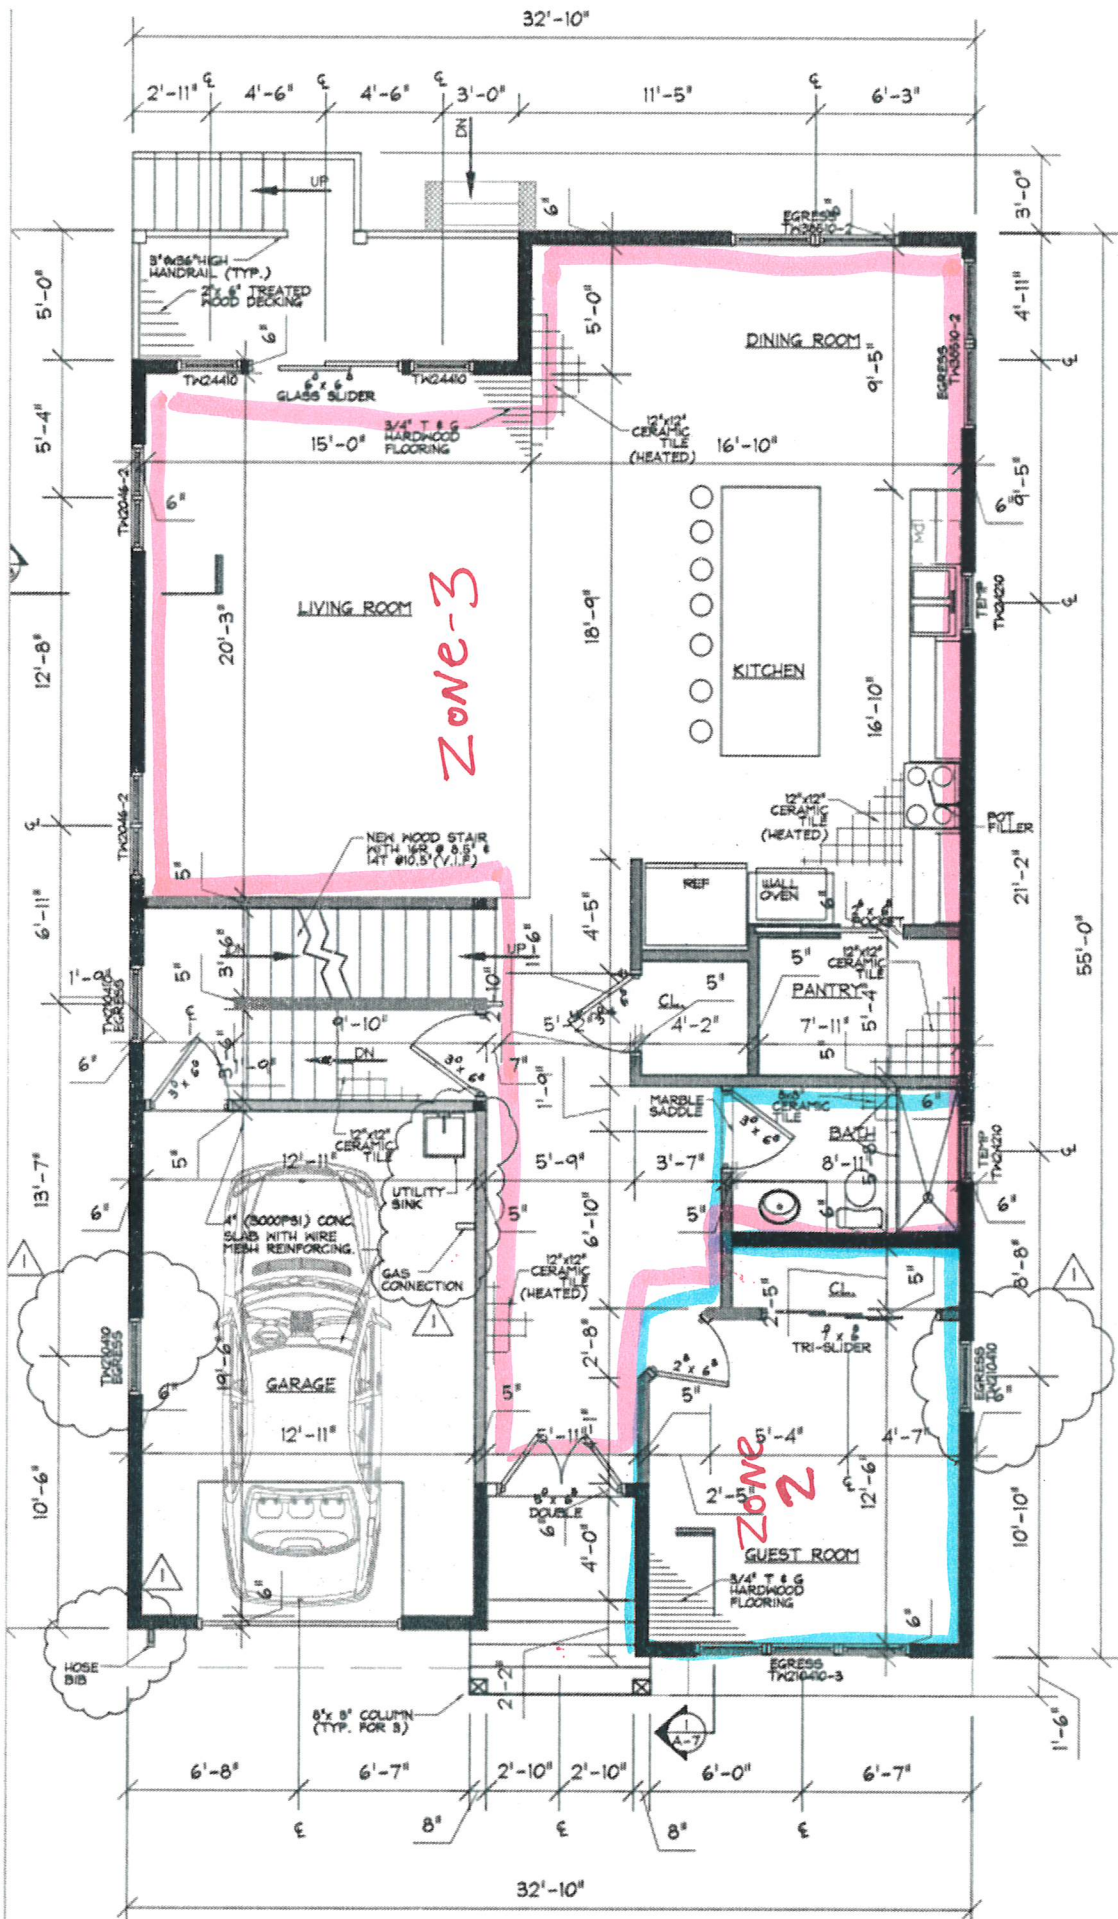

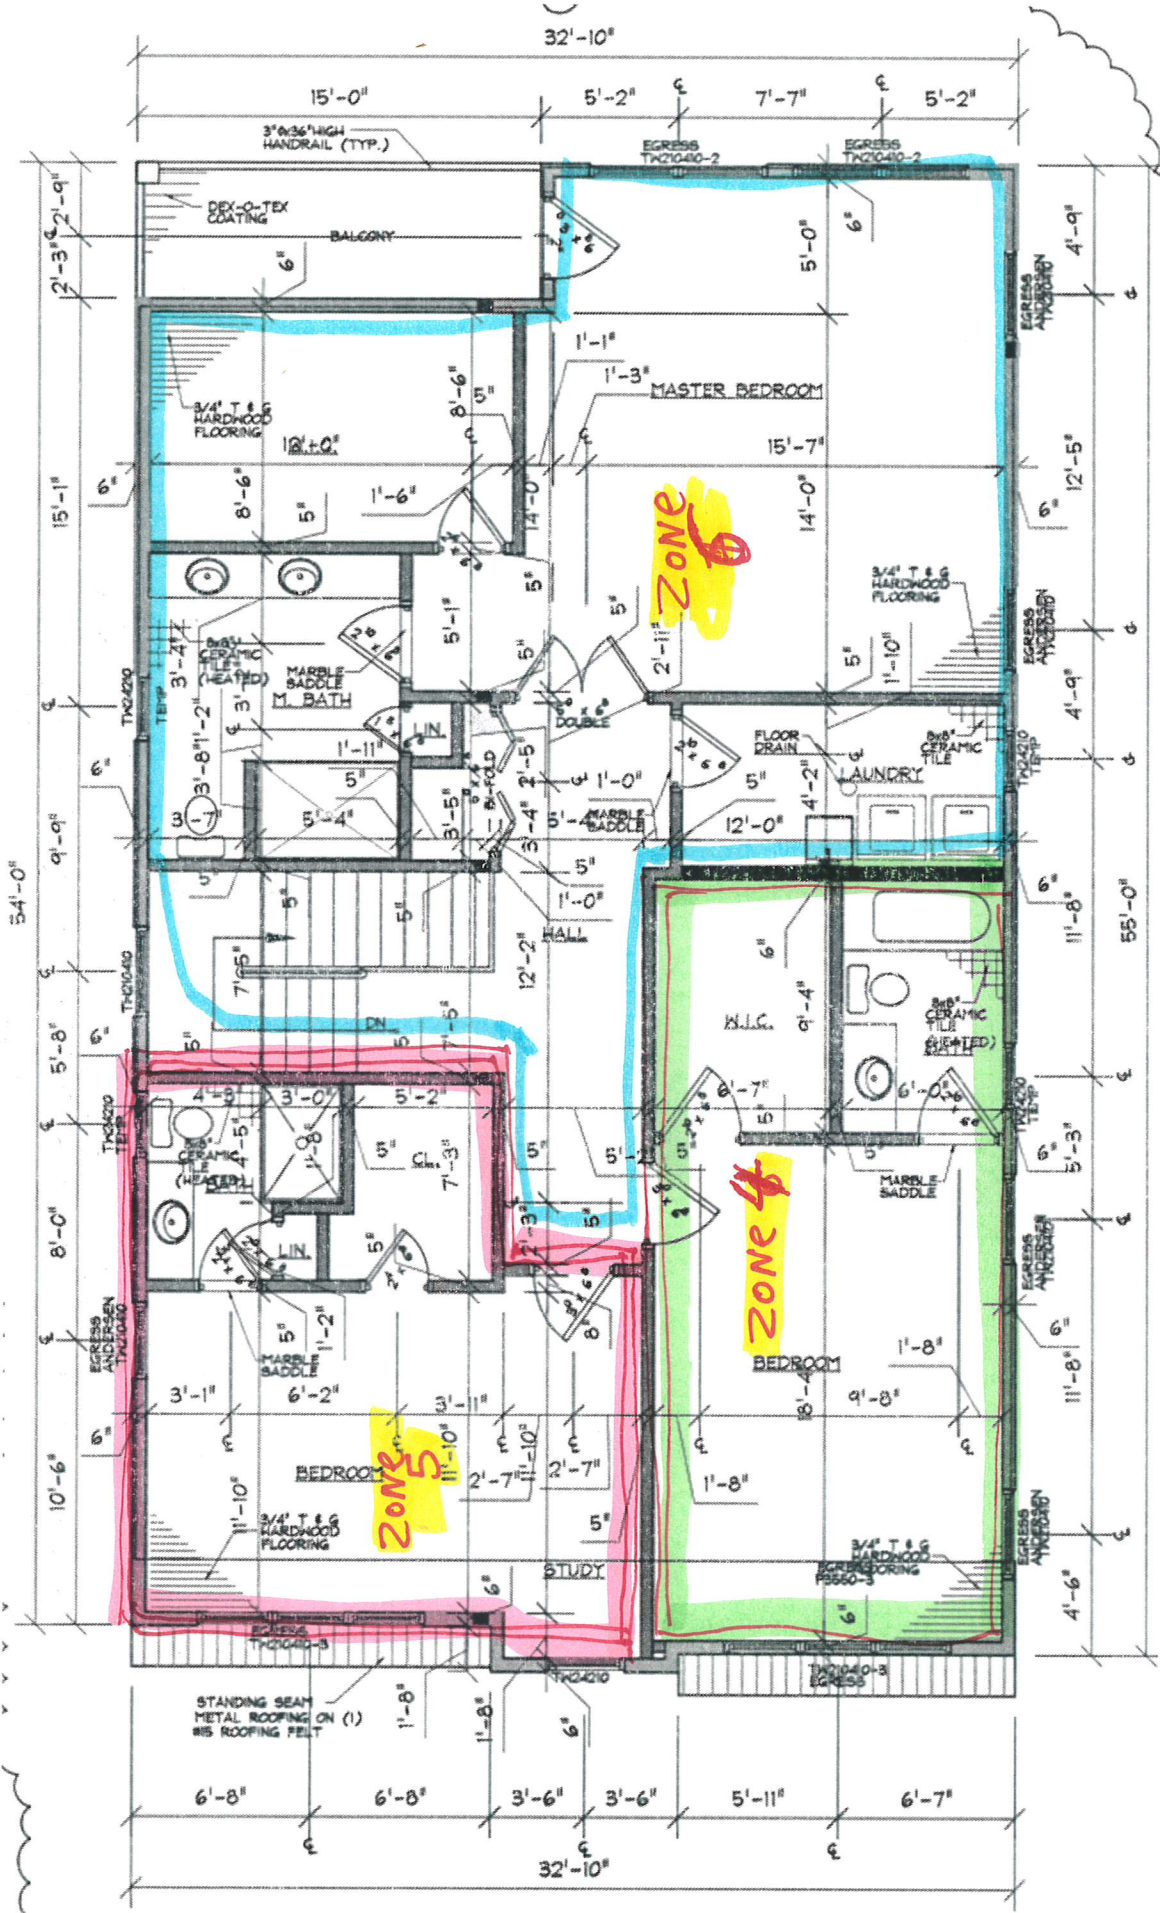

2nd floor