

4

3

2

1

WEST


NORTH

B

B

MATCH TOP OF PURLINS

2 X 4 PURLINS ON EDGE

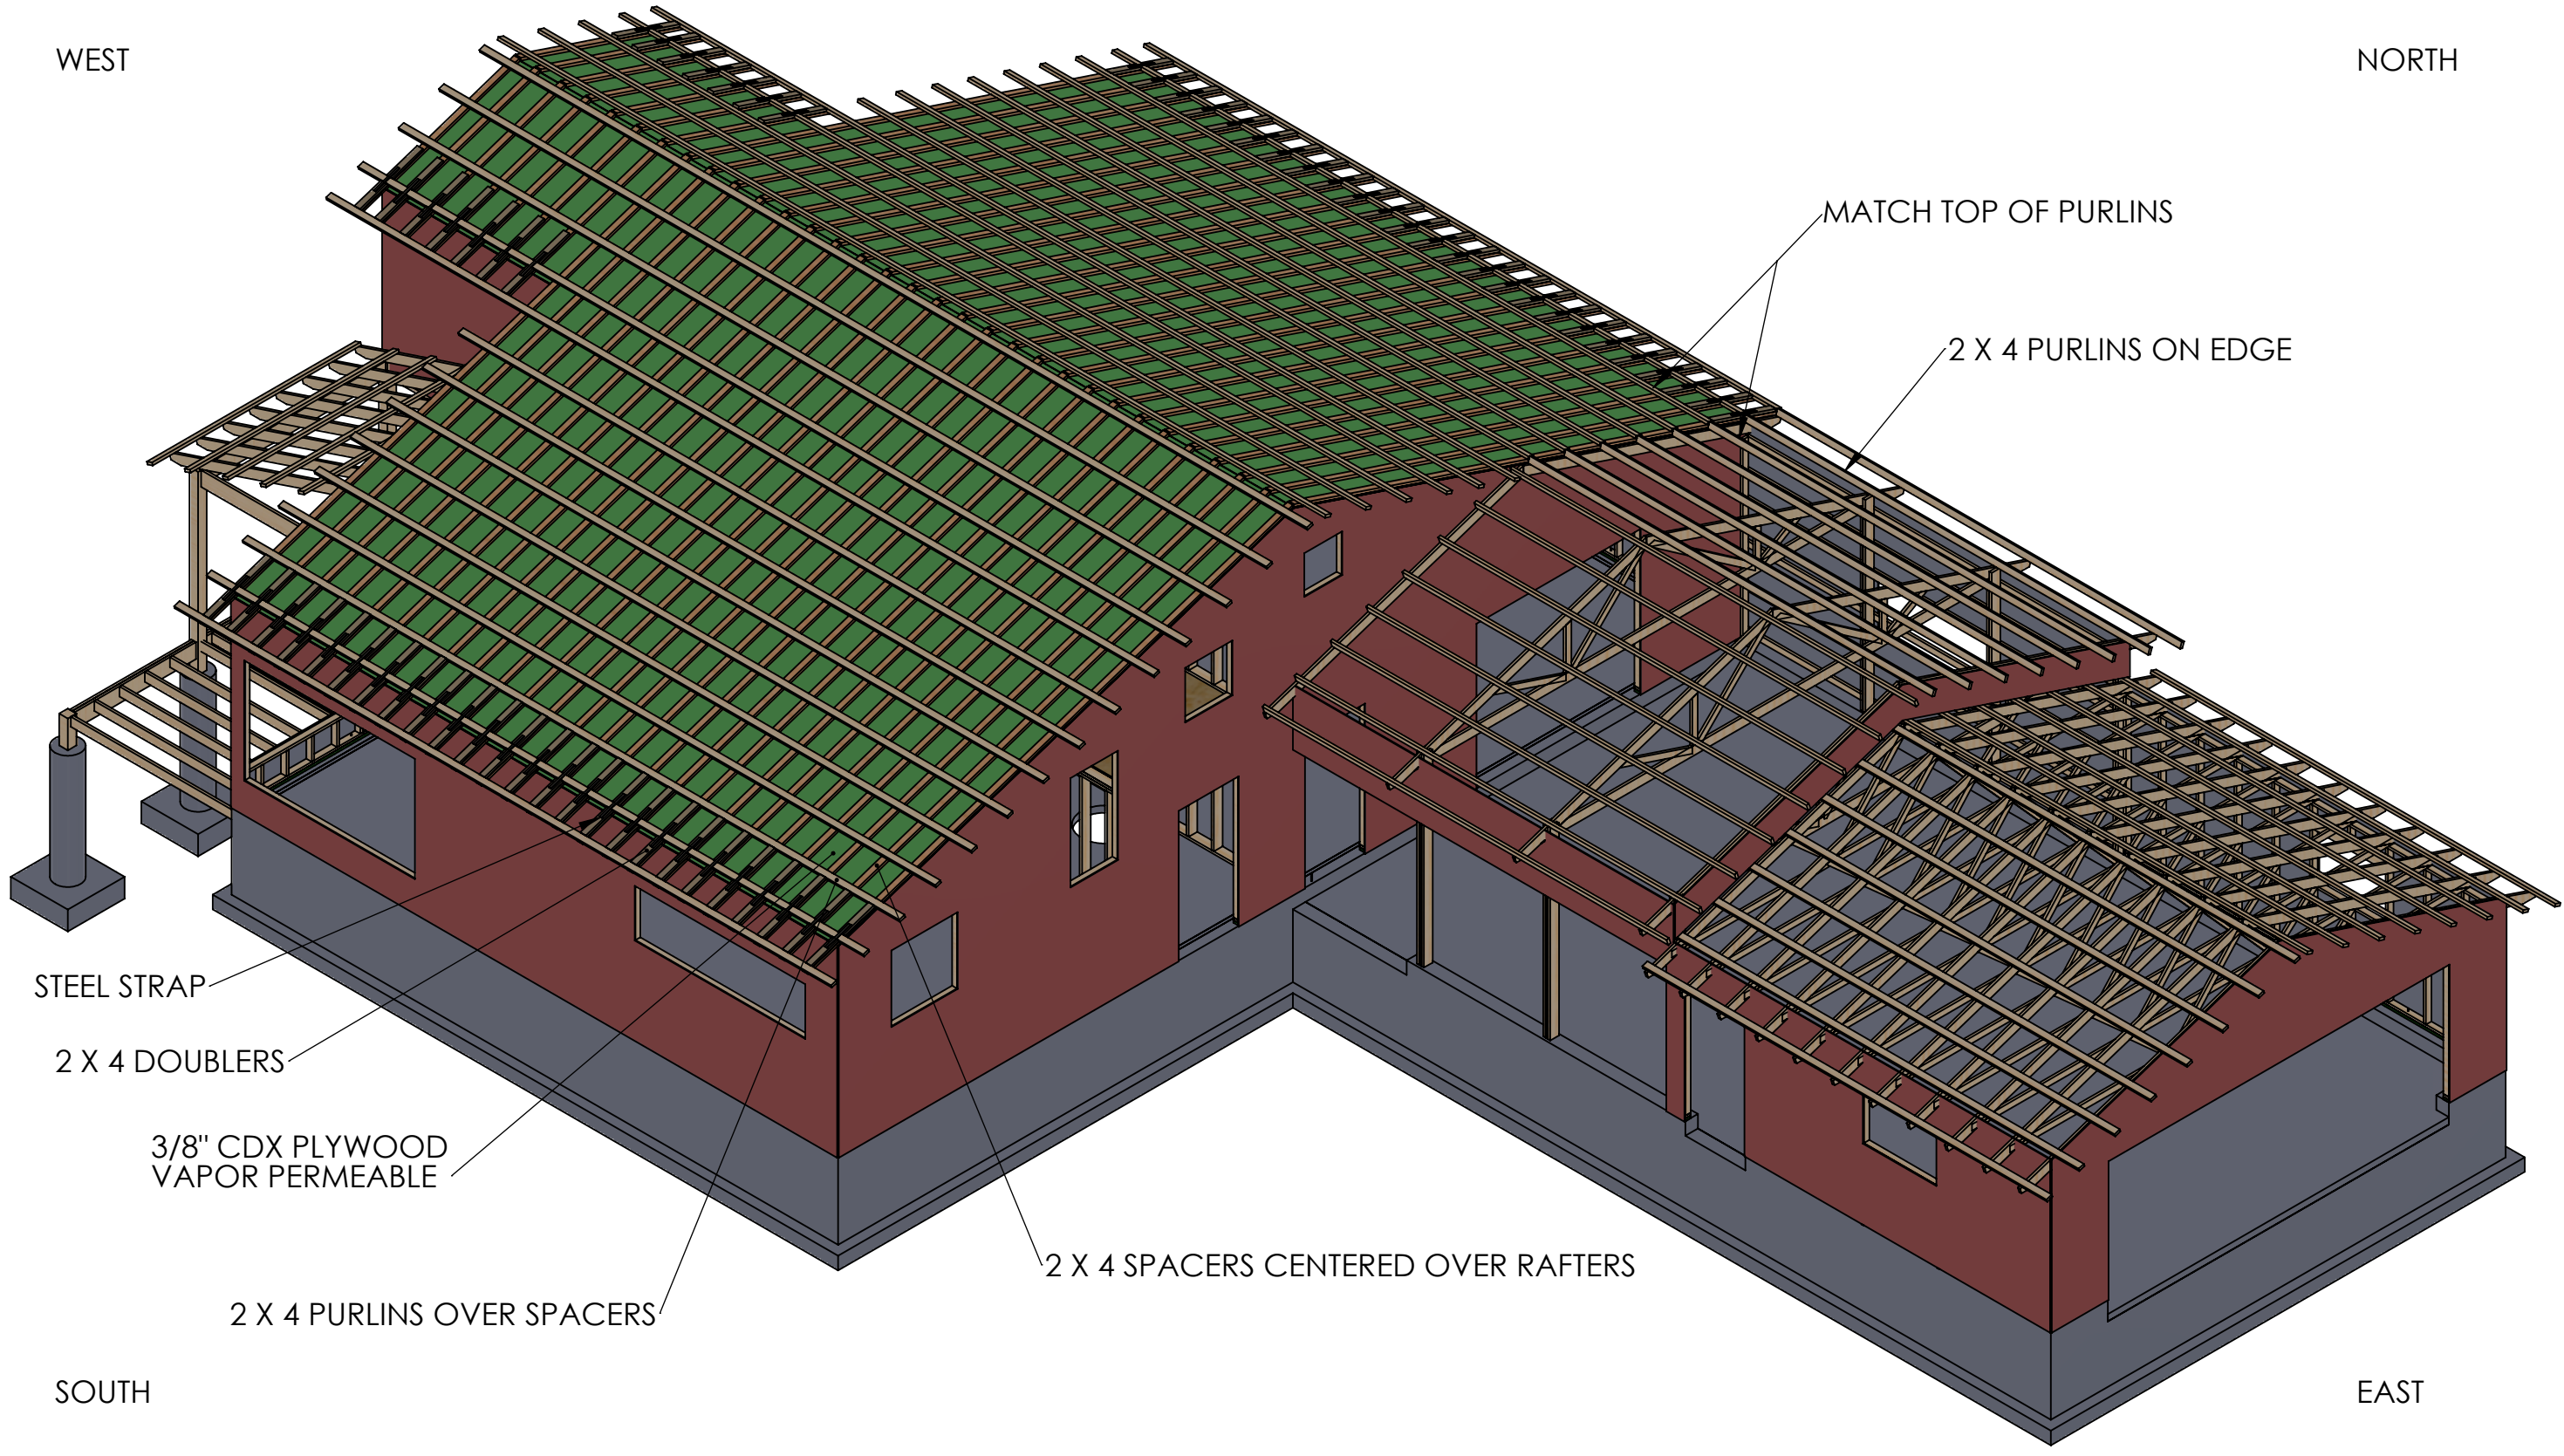

STEEL STRAP

2 X 4 DOUBLERS

3/8" CDX PLYWOOD
VAPOR PERMEABLE

2 X 4 PURLINS OVER SPACERS

2 X 4 SPACERS CENTERED OVER RAFTERS

A

A

SOUTH

EAST

4

3

2

1