


RF-1

R57

R-38* / R-48 REQ. IN CLIMATE ZONE 5
(WHERE INSUL. IS CONTINUOUS AT WALL TOP PLATE IRC N1102.2.1)

R-VALUE IS CALCULATED
BASED ON TOTAL ASSEMBLY
EFFECTIVE VALUES

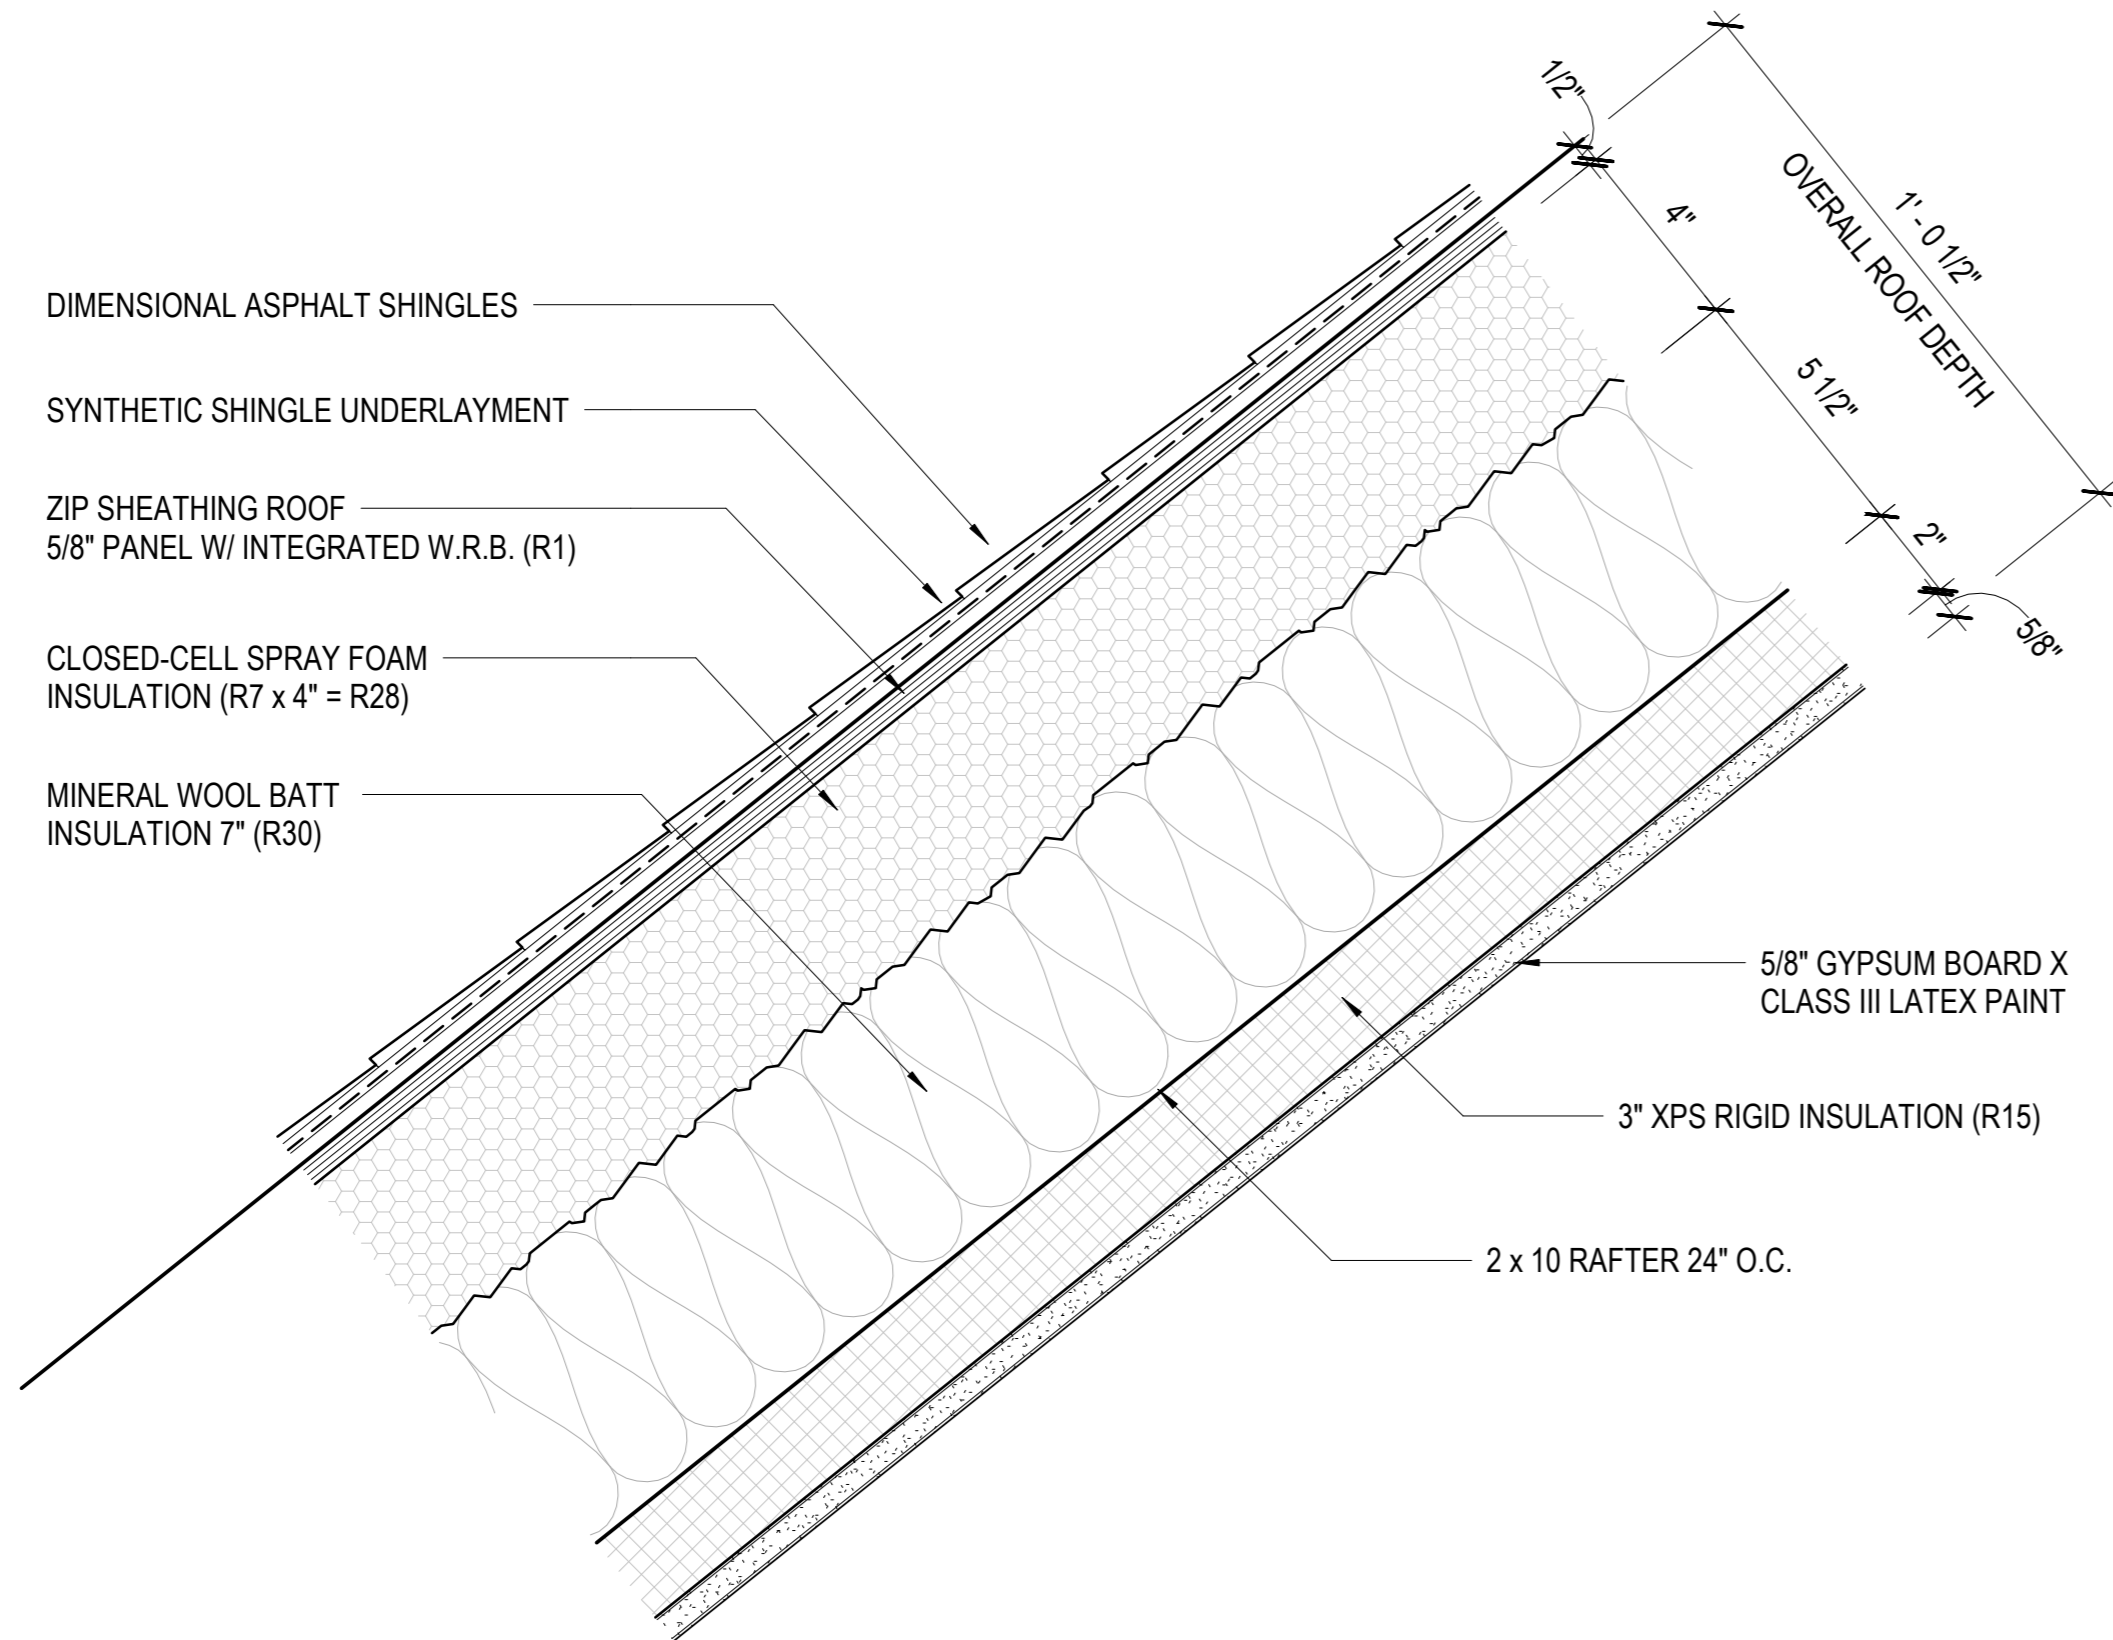


SECTION VIEW

PL-1

R43

R-20 REQ. IN CLIMATE ZONE 5

R-VALUE IS CALCULATED
BASED ON TOTAL ASSEMBLY
EFFECTIVE VALUES

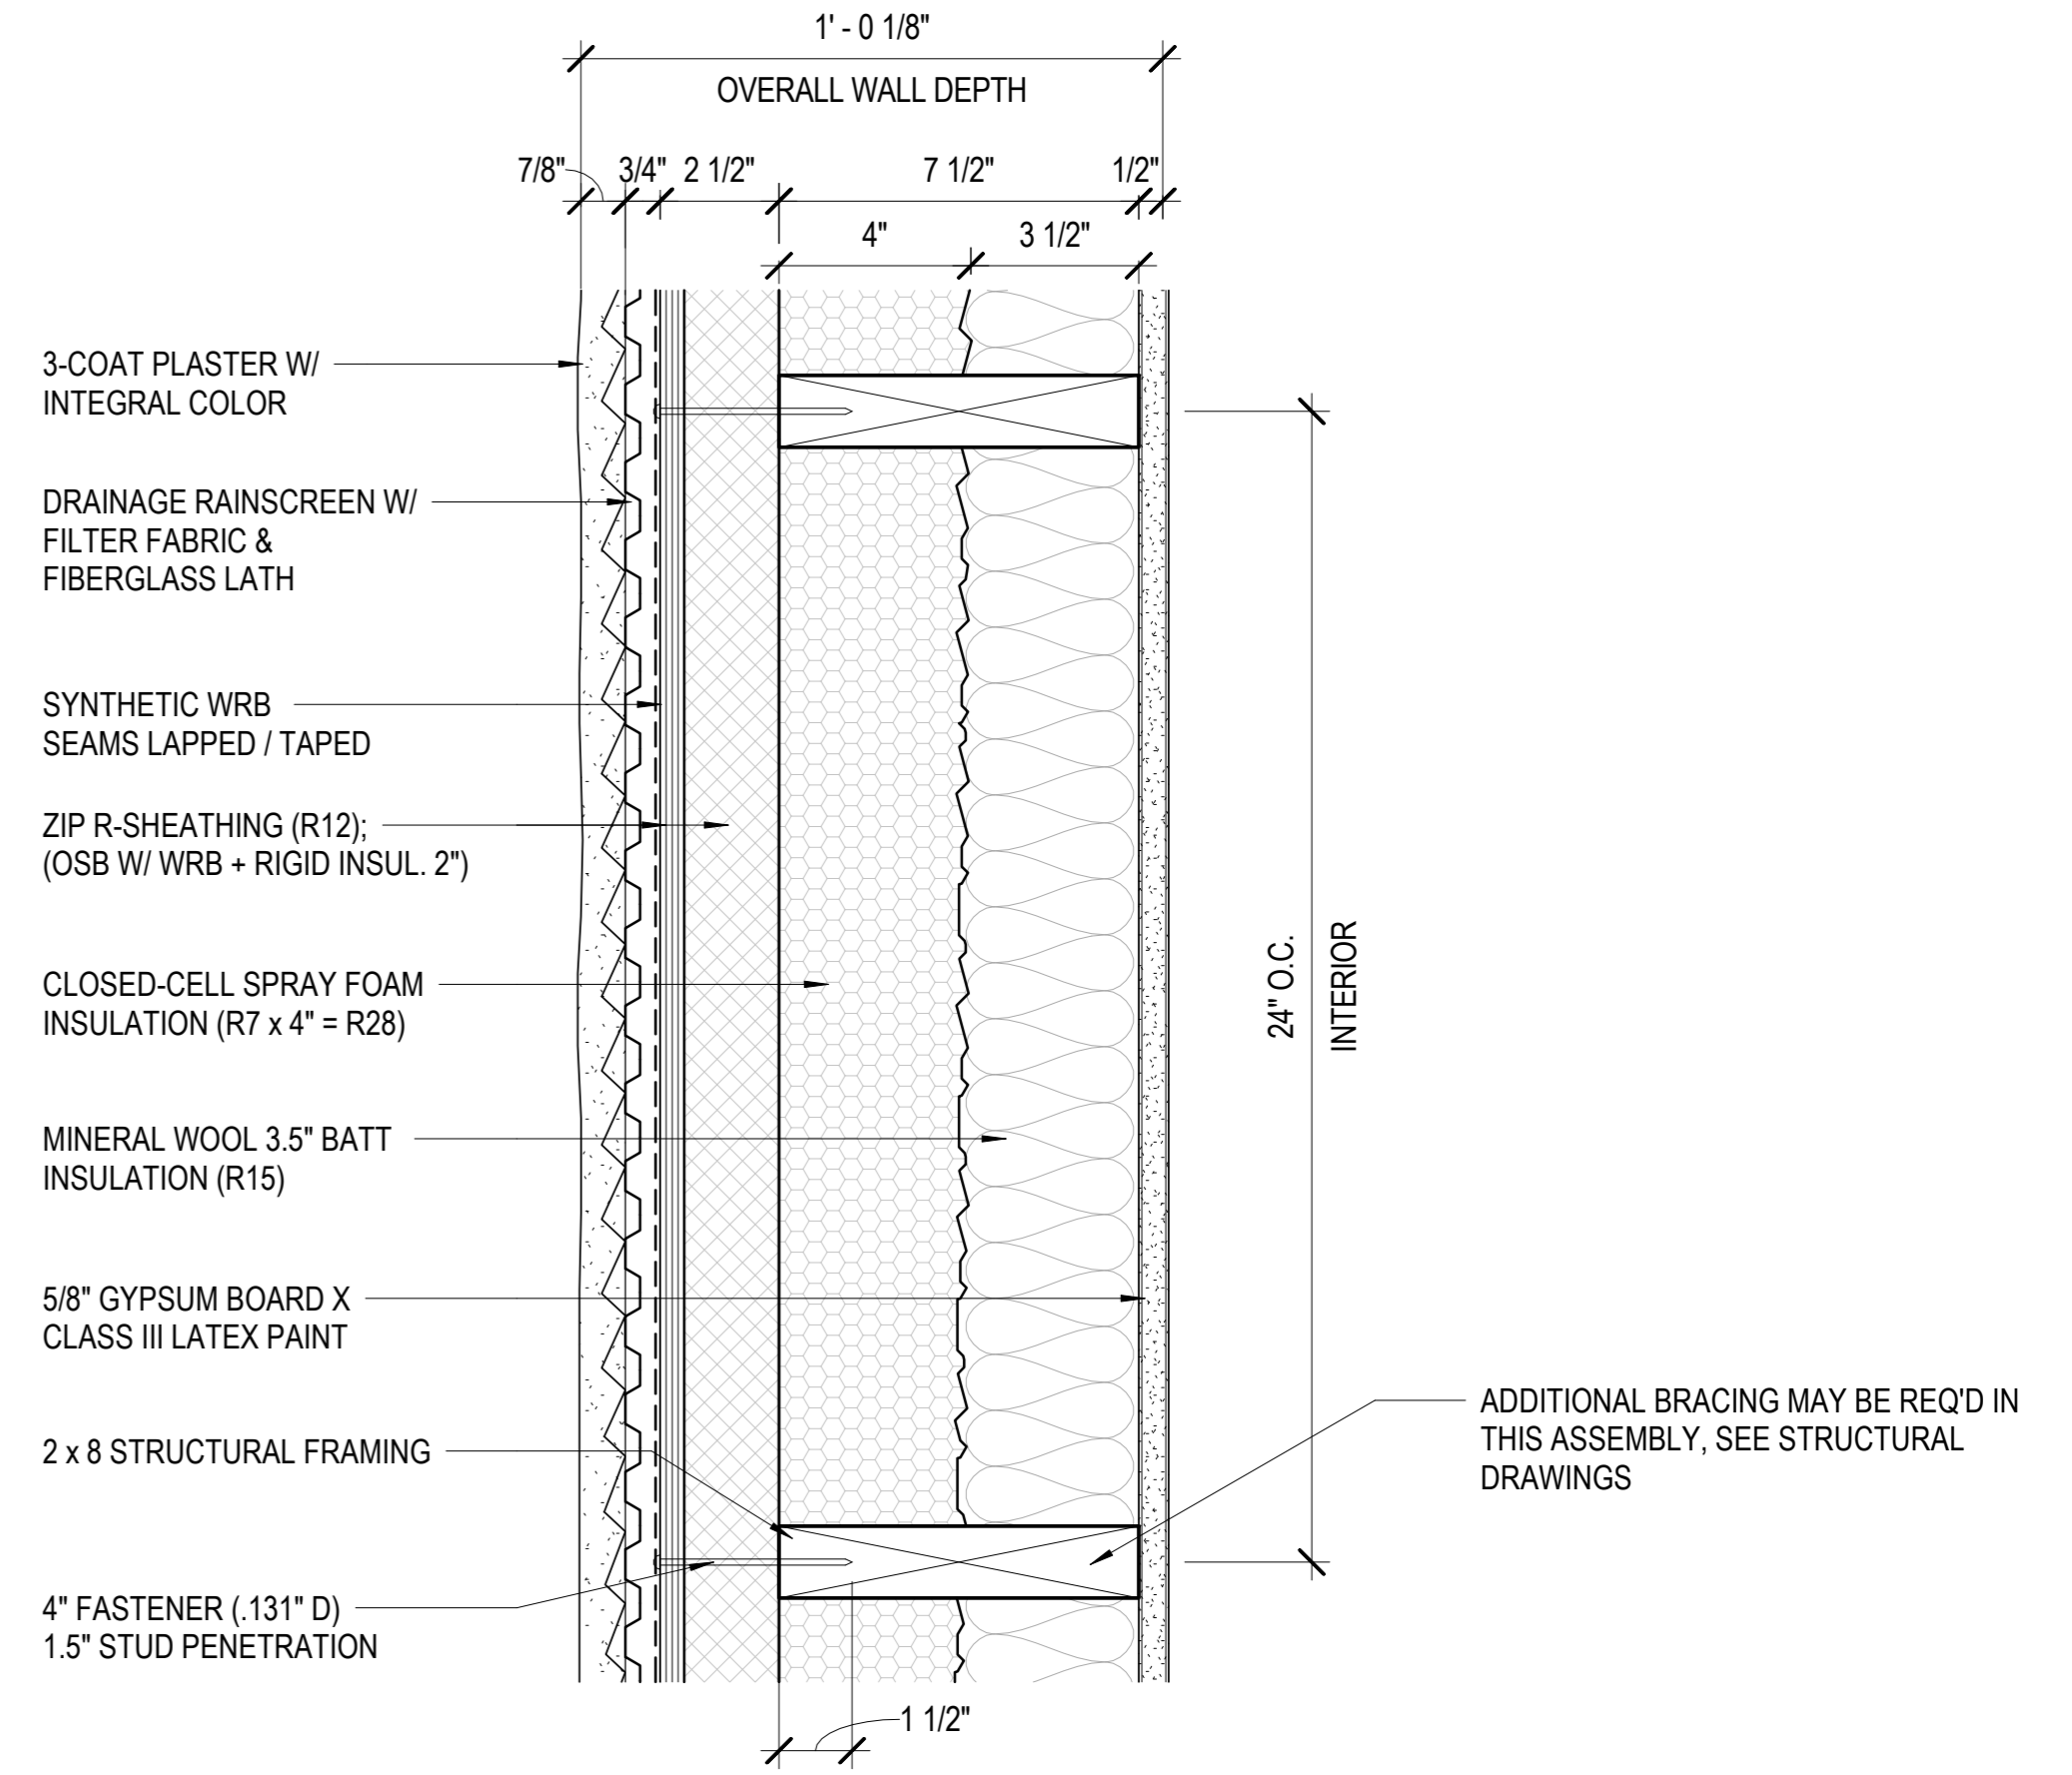

PLAN VIEW