


VAPOR DIFFUSION PORT

- ALLOW 6" VENT PATHWAY ON BOTH SIDES OF RIDGE. COVER WITH A VAPOR-PERMEABLE MEMBRANE (20 PERMS OR GREATER)
- TAPE EDGE OF BOTH SIDE OF MEMBRANE TO SHEATHING AND TO ROOF UNDERLAYMENT.
- INSTALL RIDGE VENT MATERIAL (FIBER MESH)
- INSTALL ROOFING

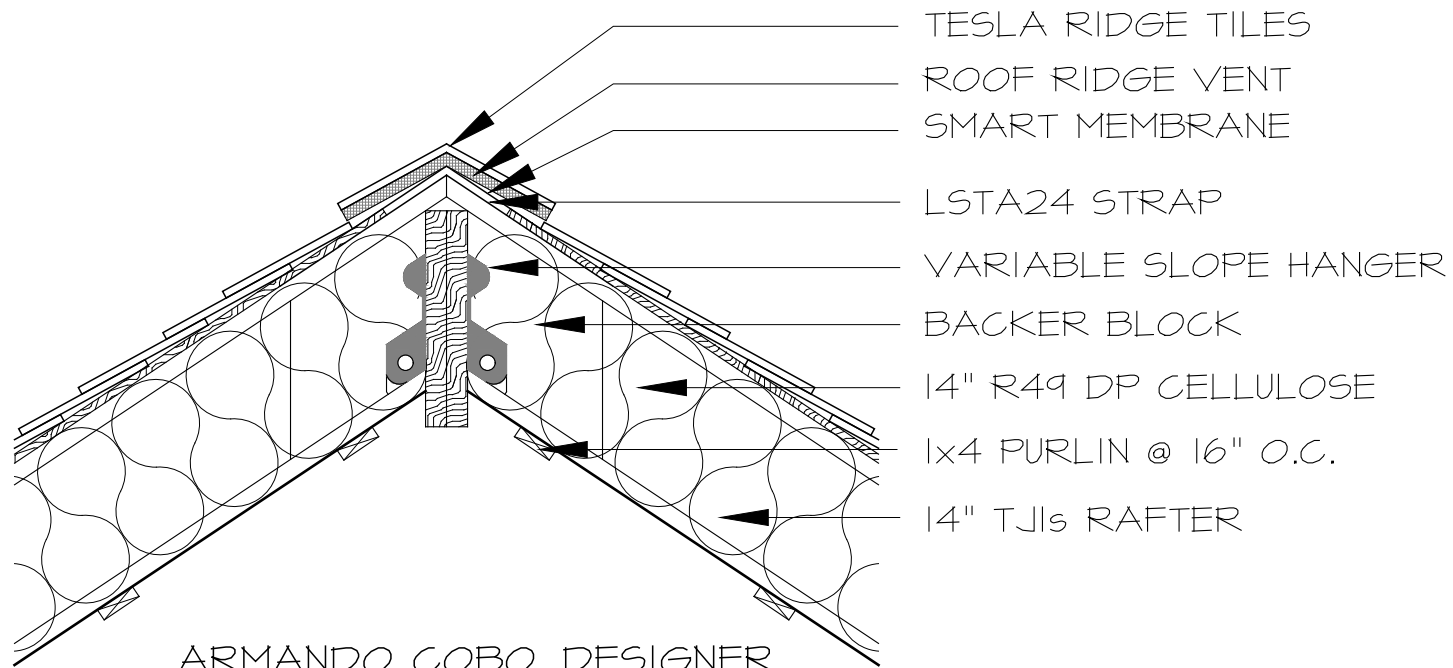

ARMANDO COBO, DESIGNER

© COPYRIGHTED 2019