


10/12 roof

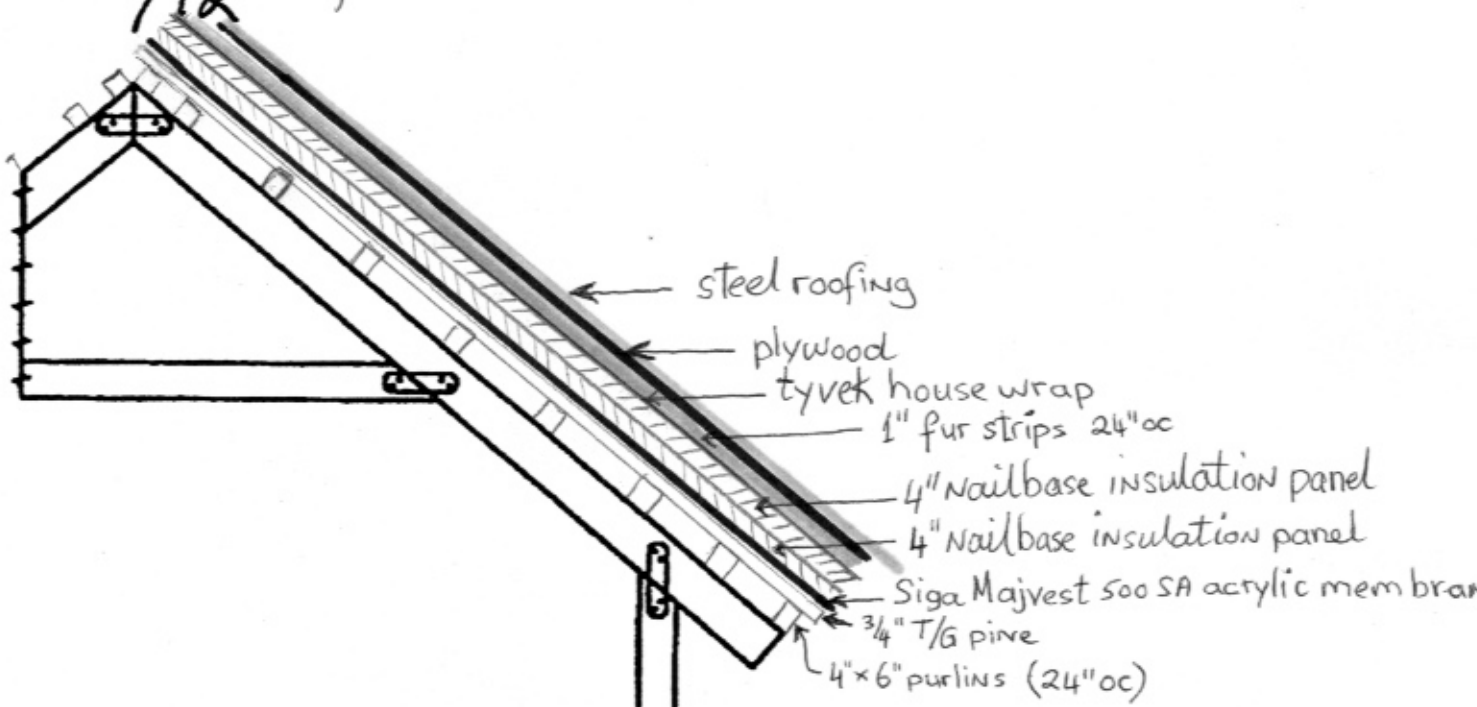

6x12 LATERAL BRACE

