



1 Attic <-> Wall

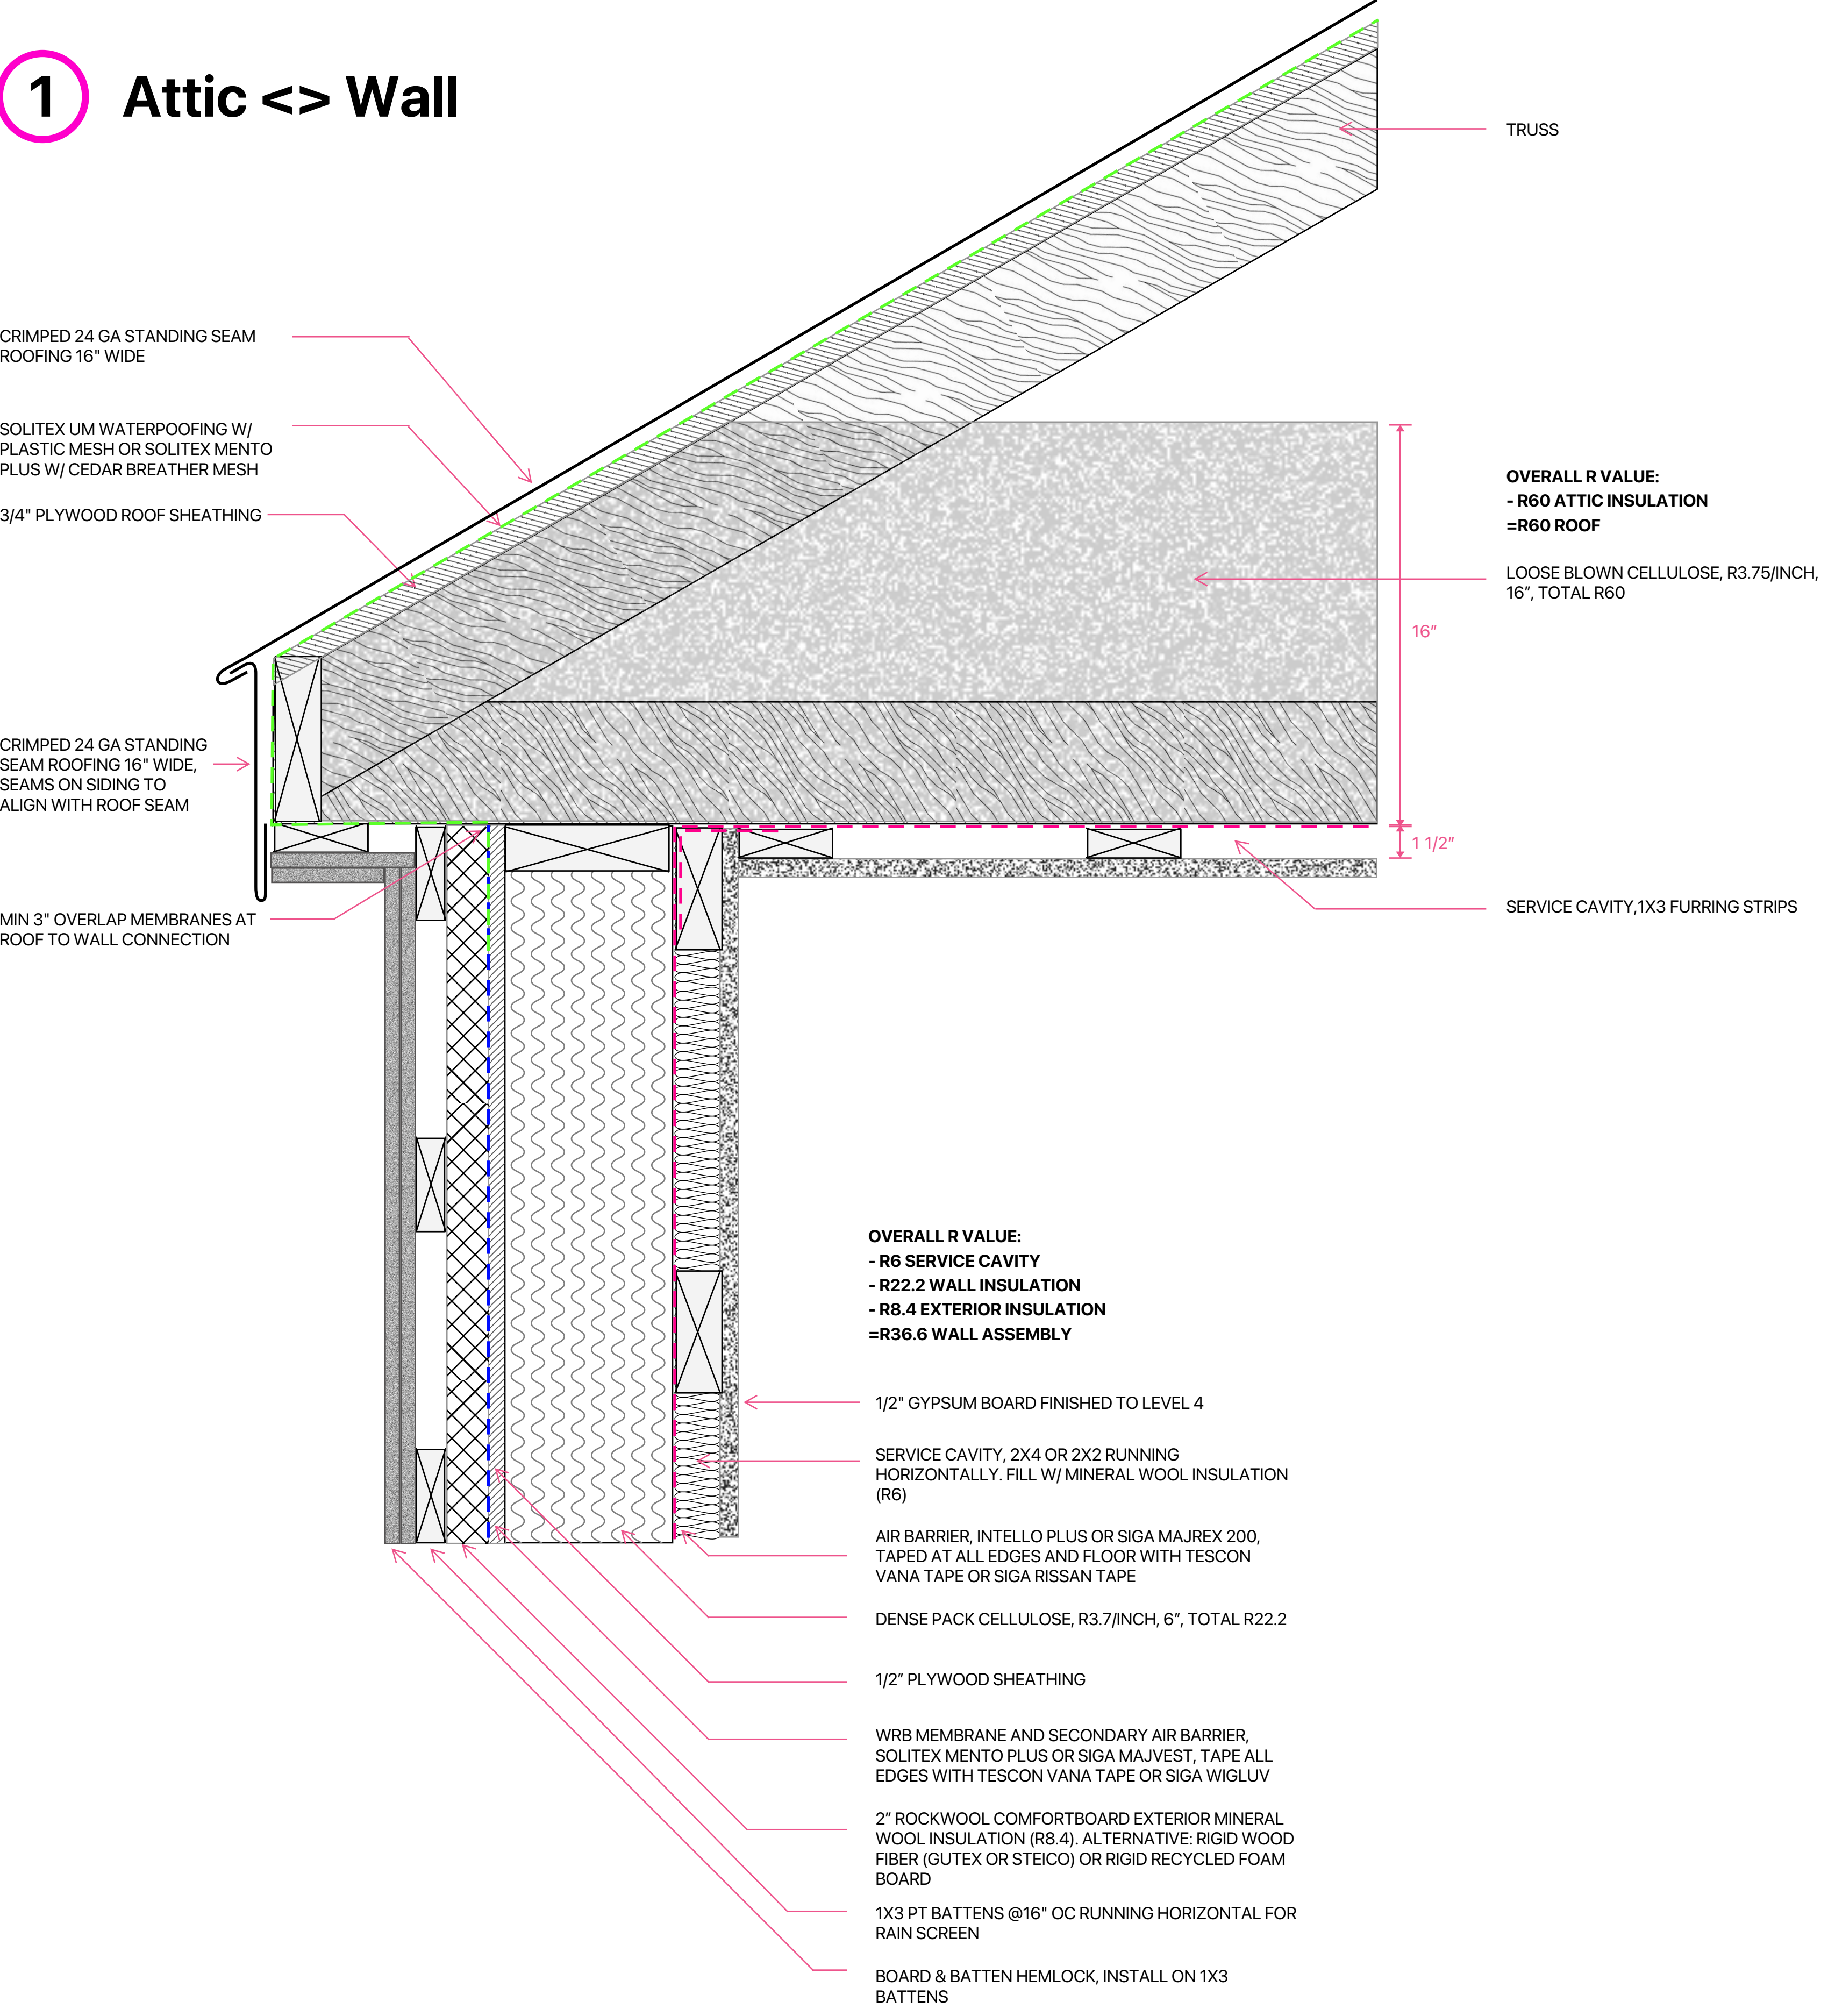

2 Wall <-> Floor

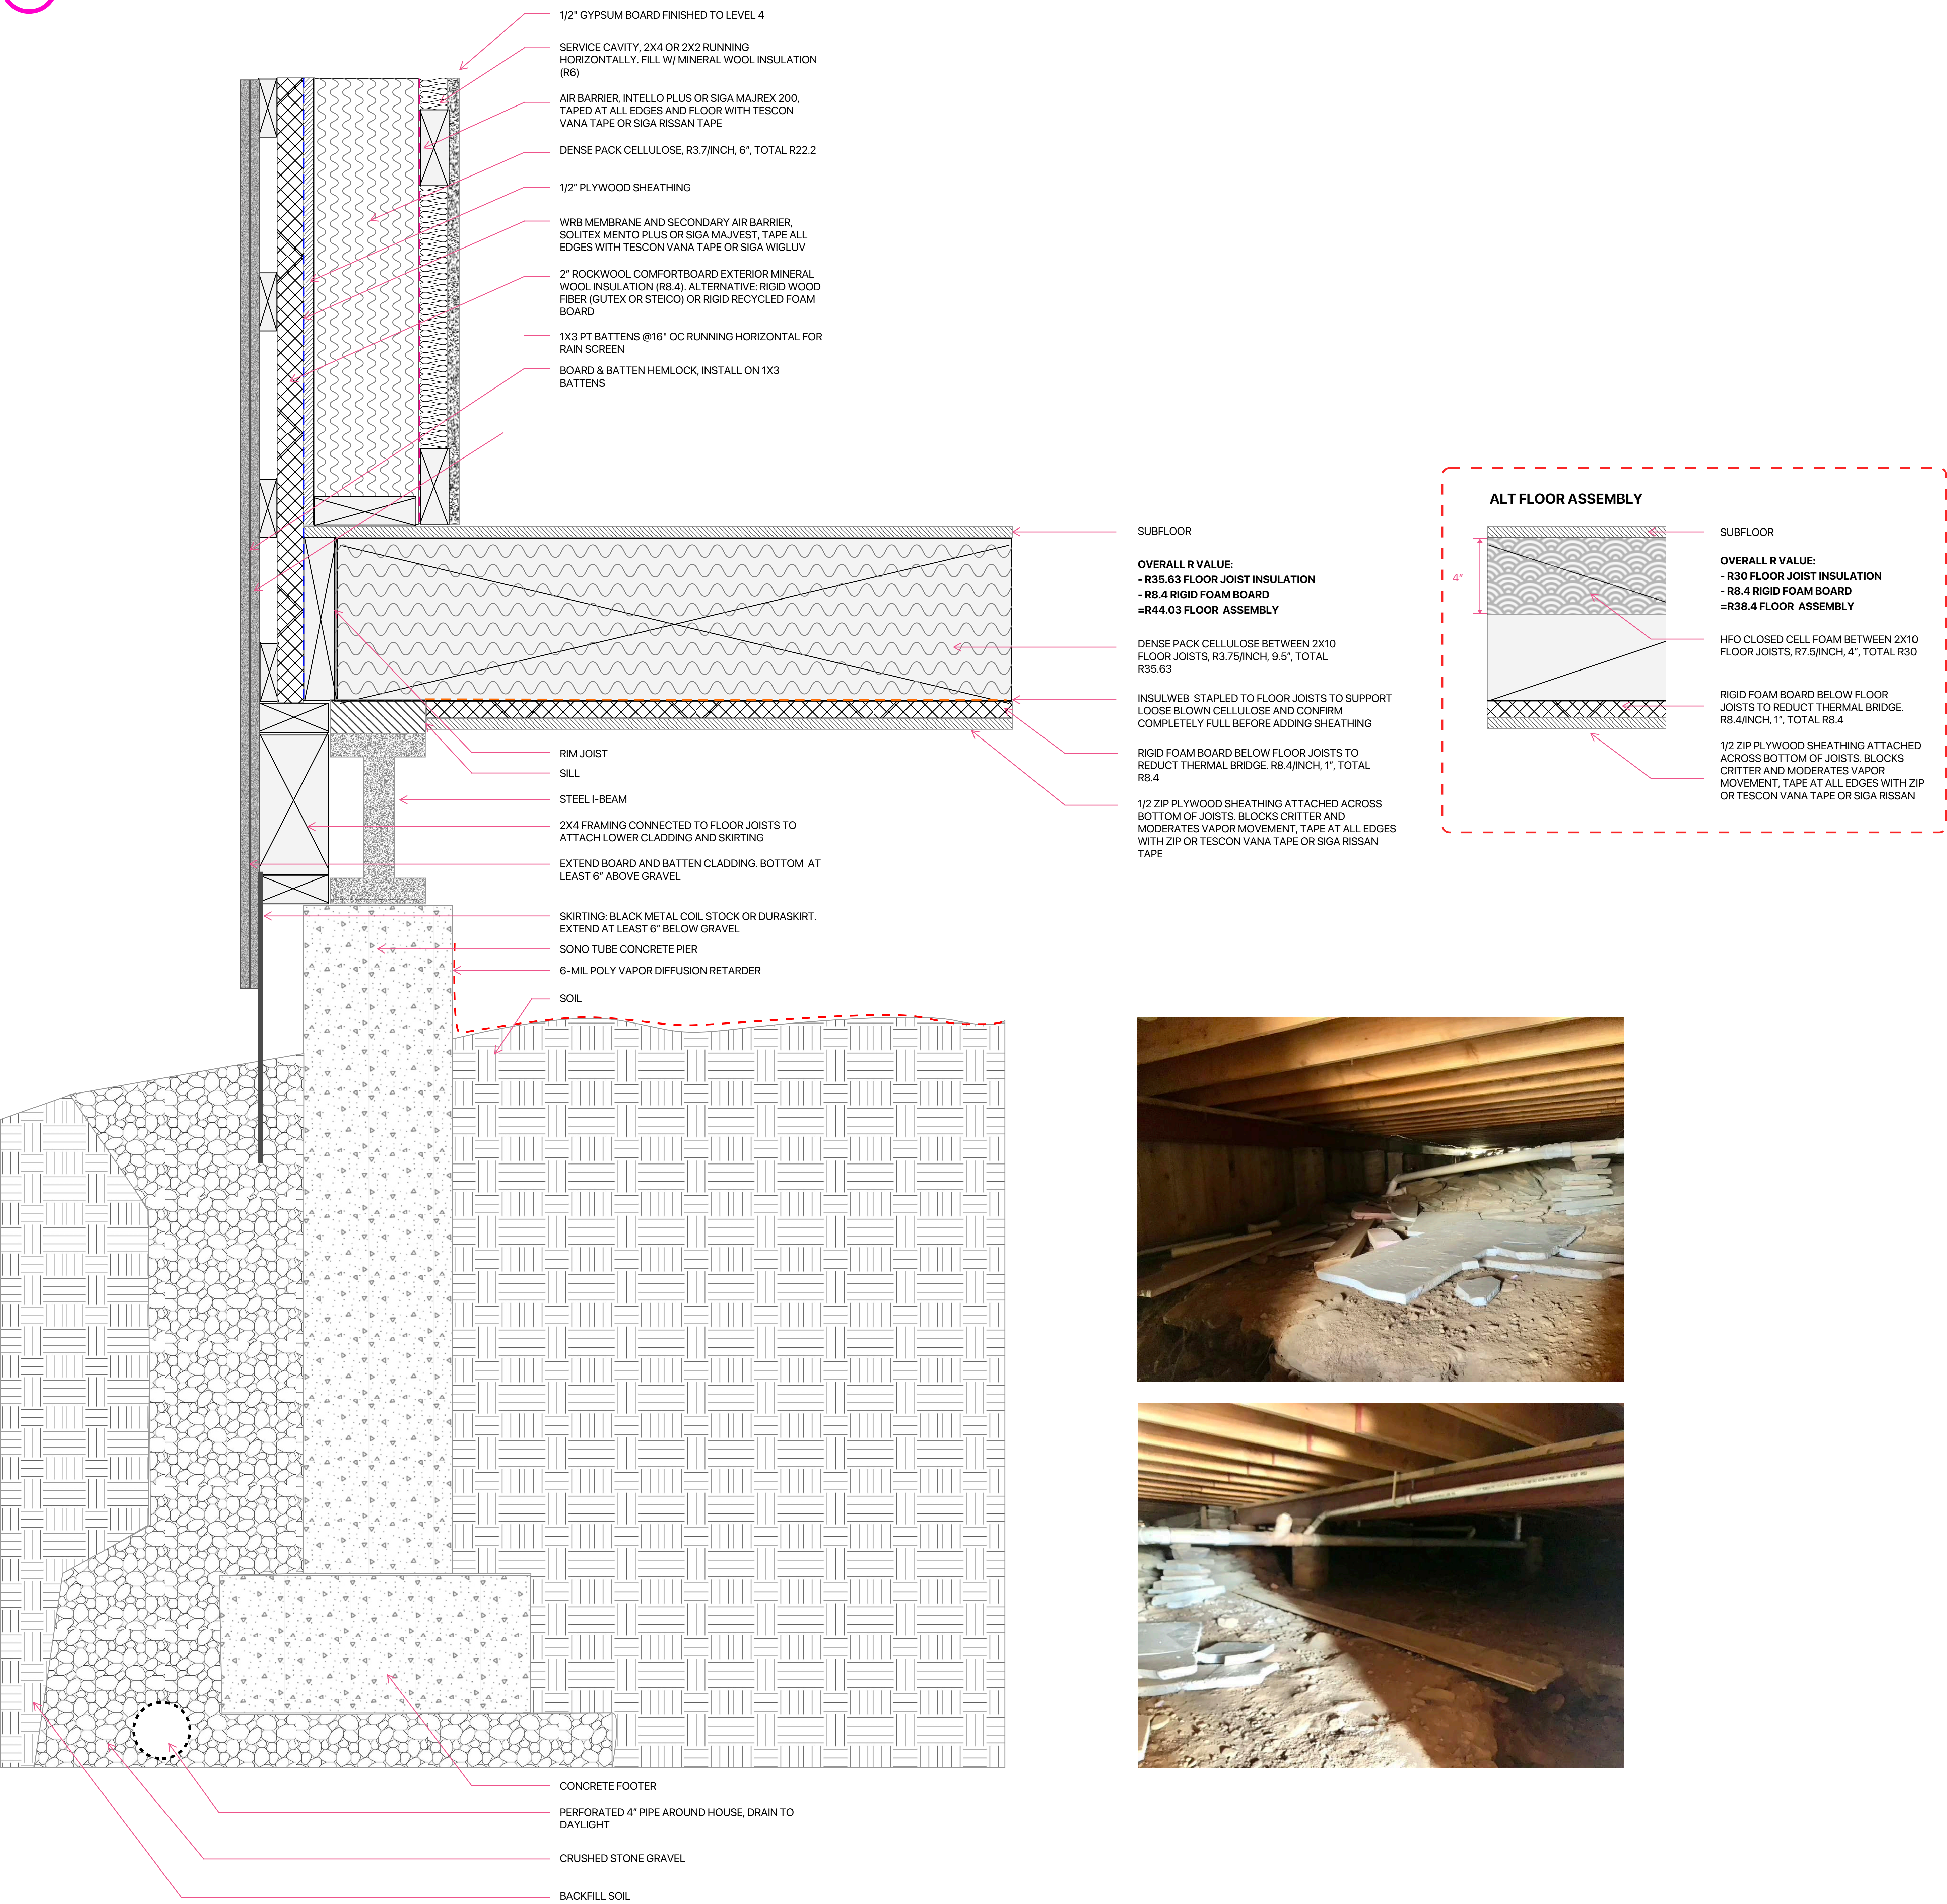

3 Wall (overhead view)

