


Option 2
Floor: R-30, Walls R-30, Roof R-60, Windows z (U-0.20 to U-.30)


KEY POINTS

- No service cavity on walls, just ceiling for electric below air sealing
- Casement double paned Anderson windows
- Continuous wood fiber insulation on exterior
- Rain gap to help siding and fiber insulation dry
- No continuous rigid insulation under floor joists

1 Attic <=> Wall

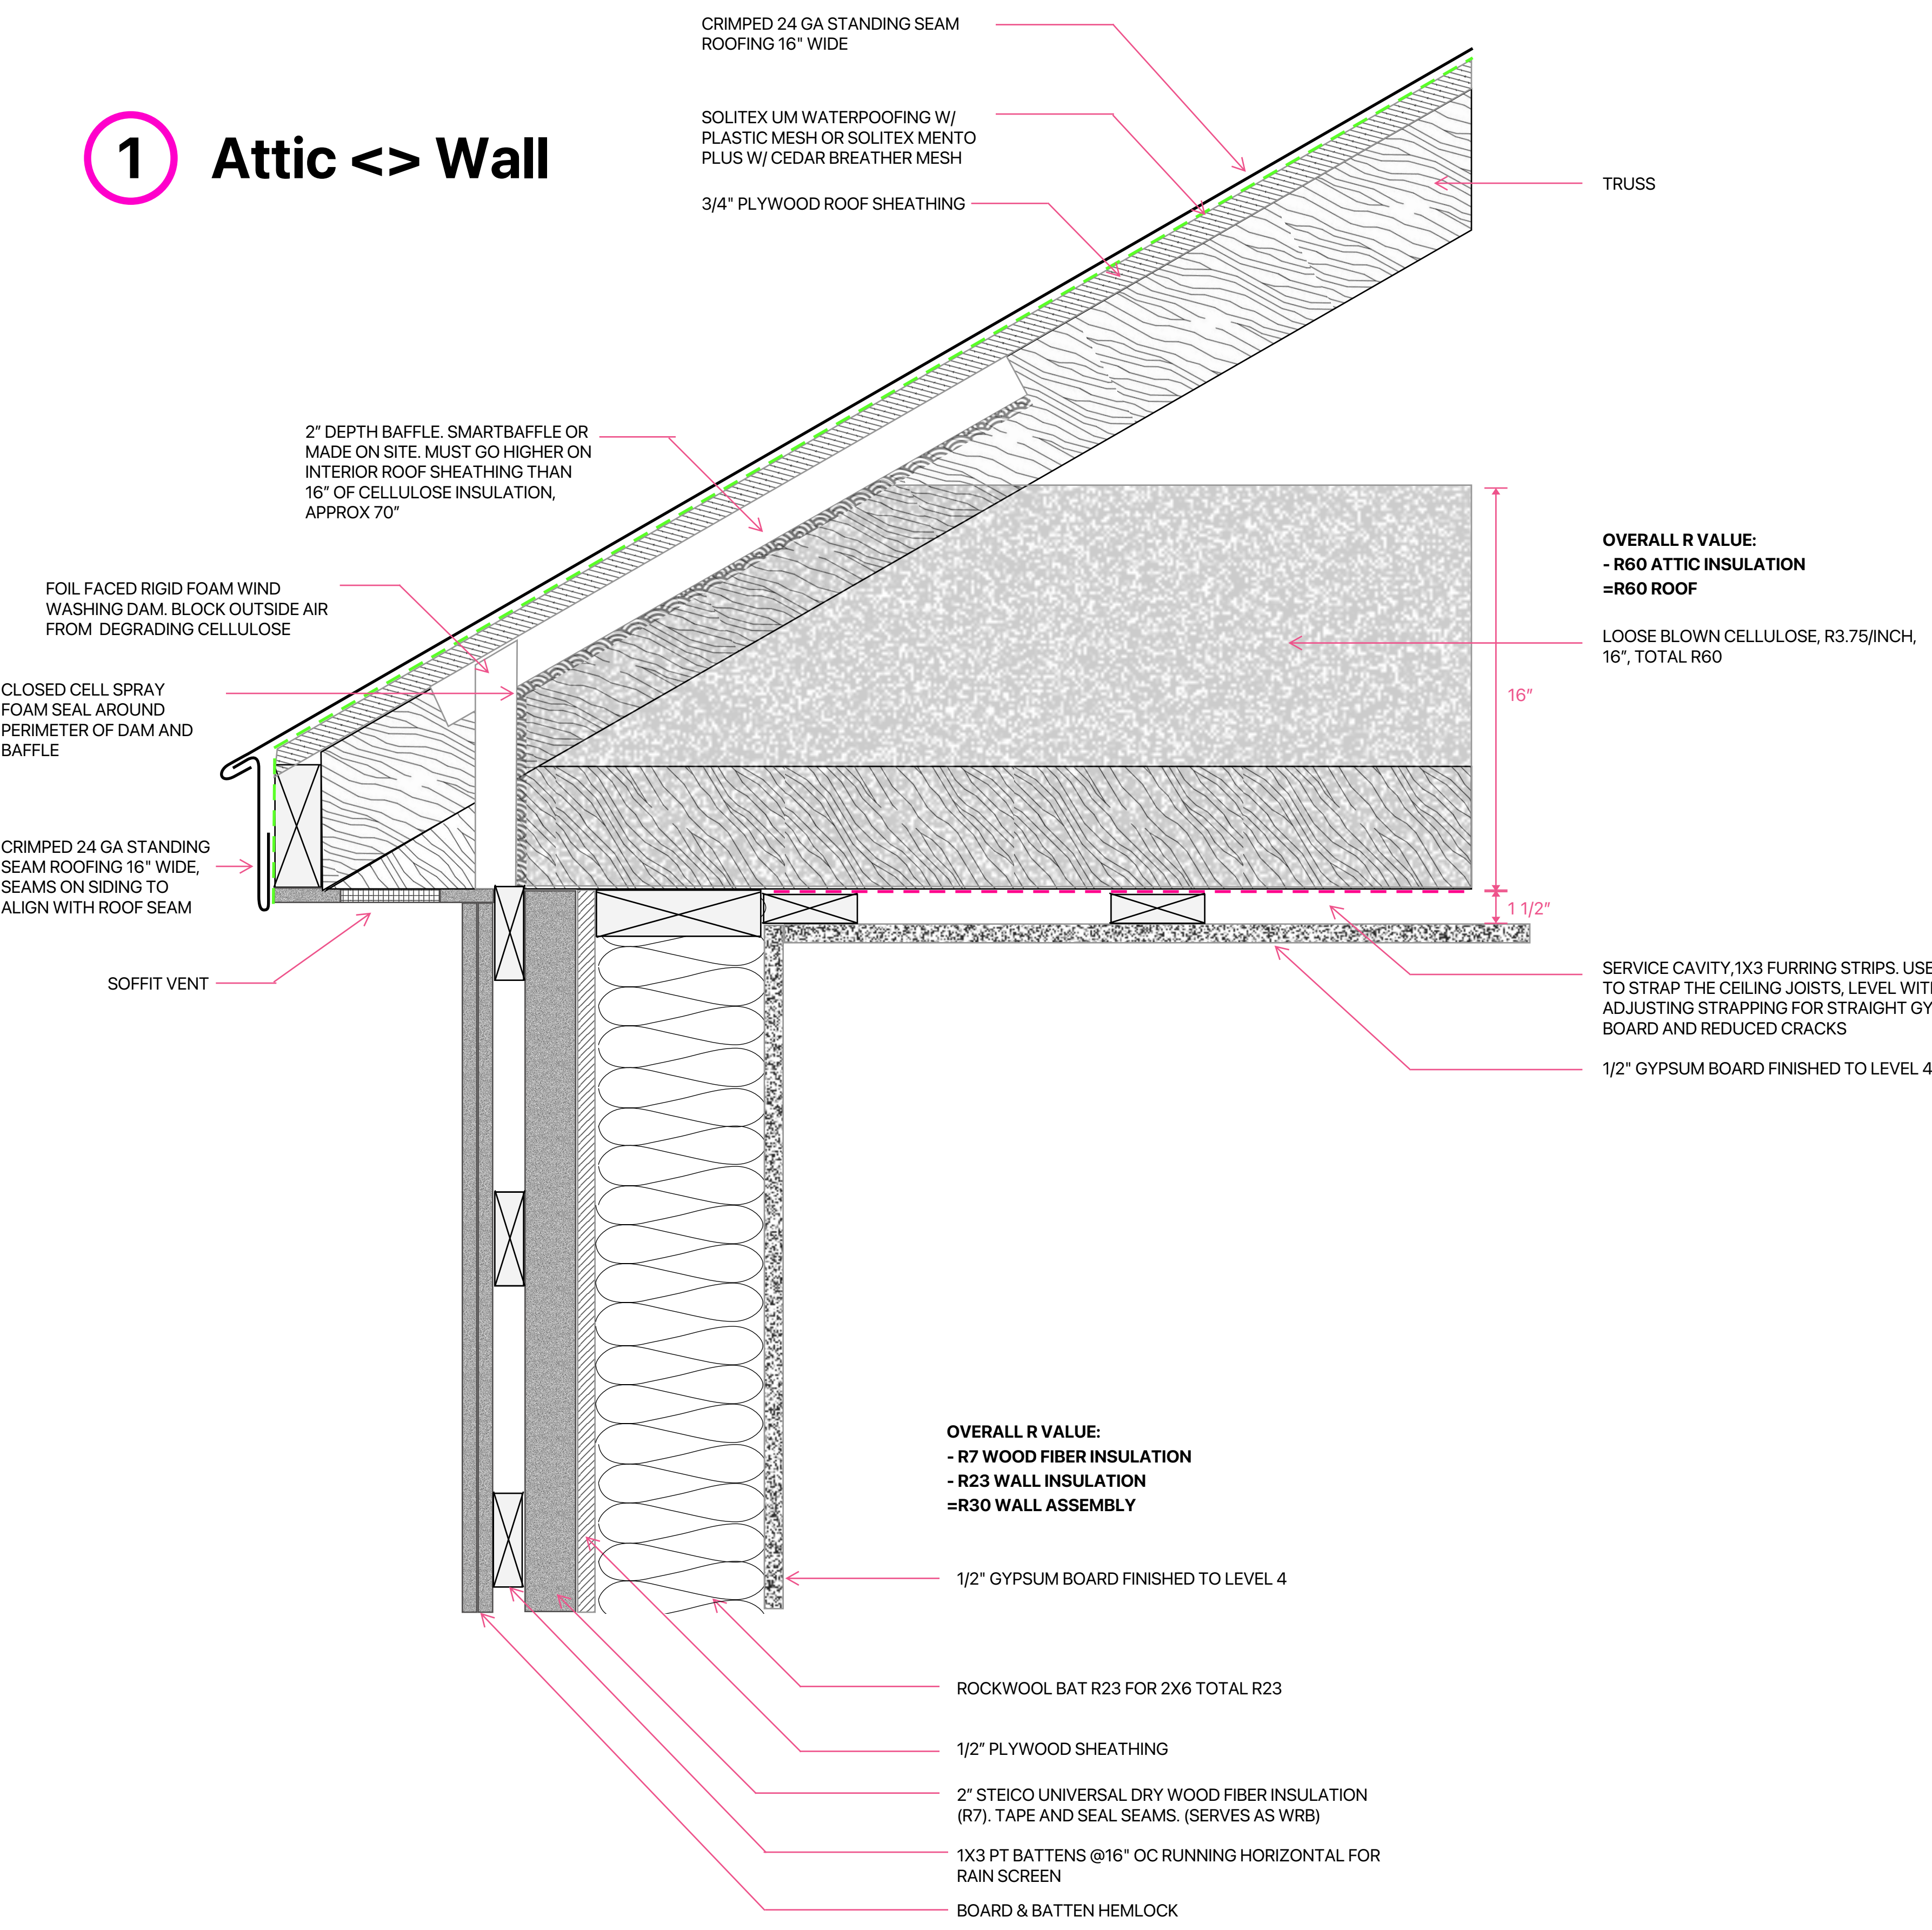

2 Wall <=> Floor

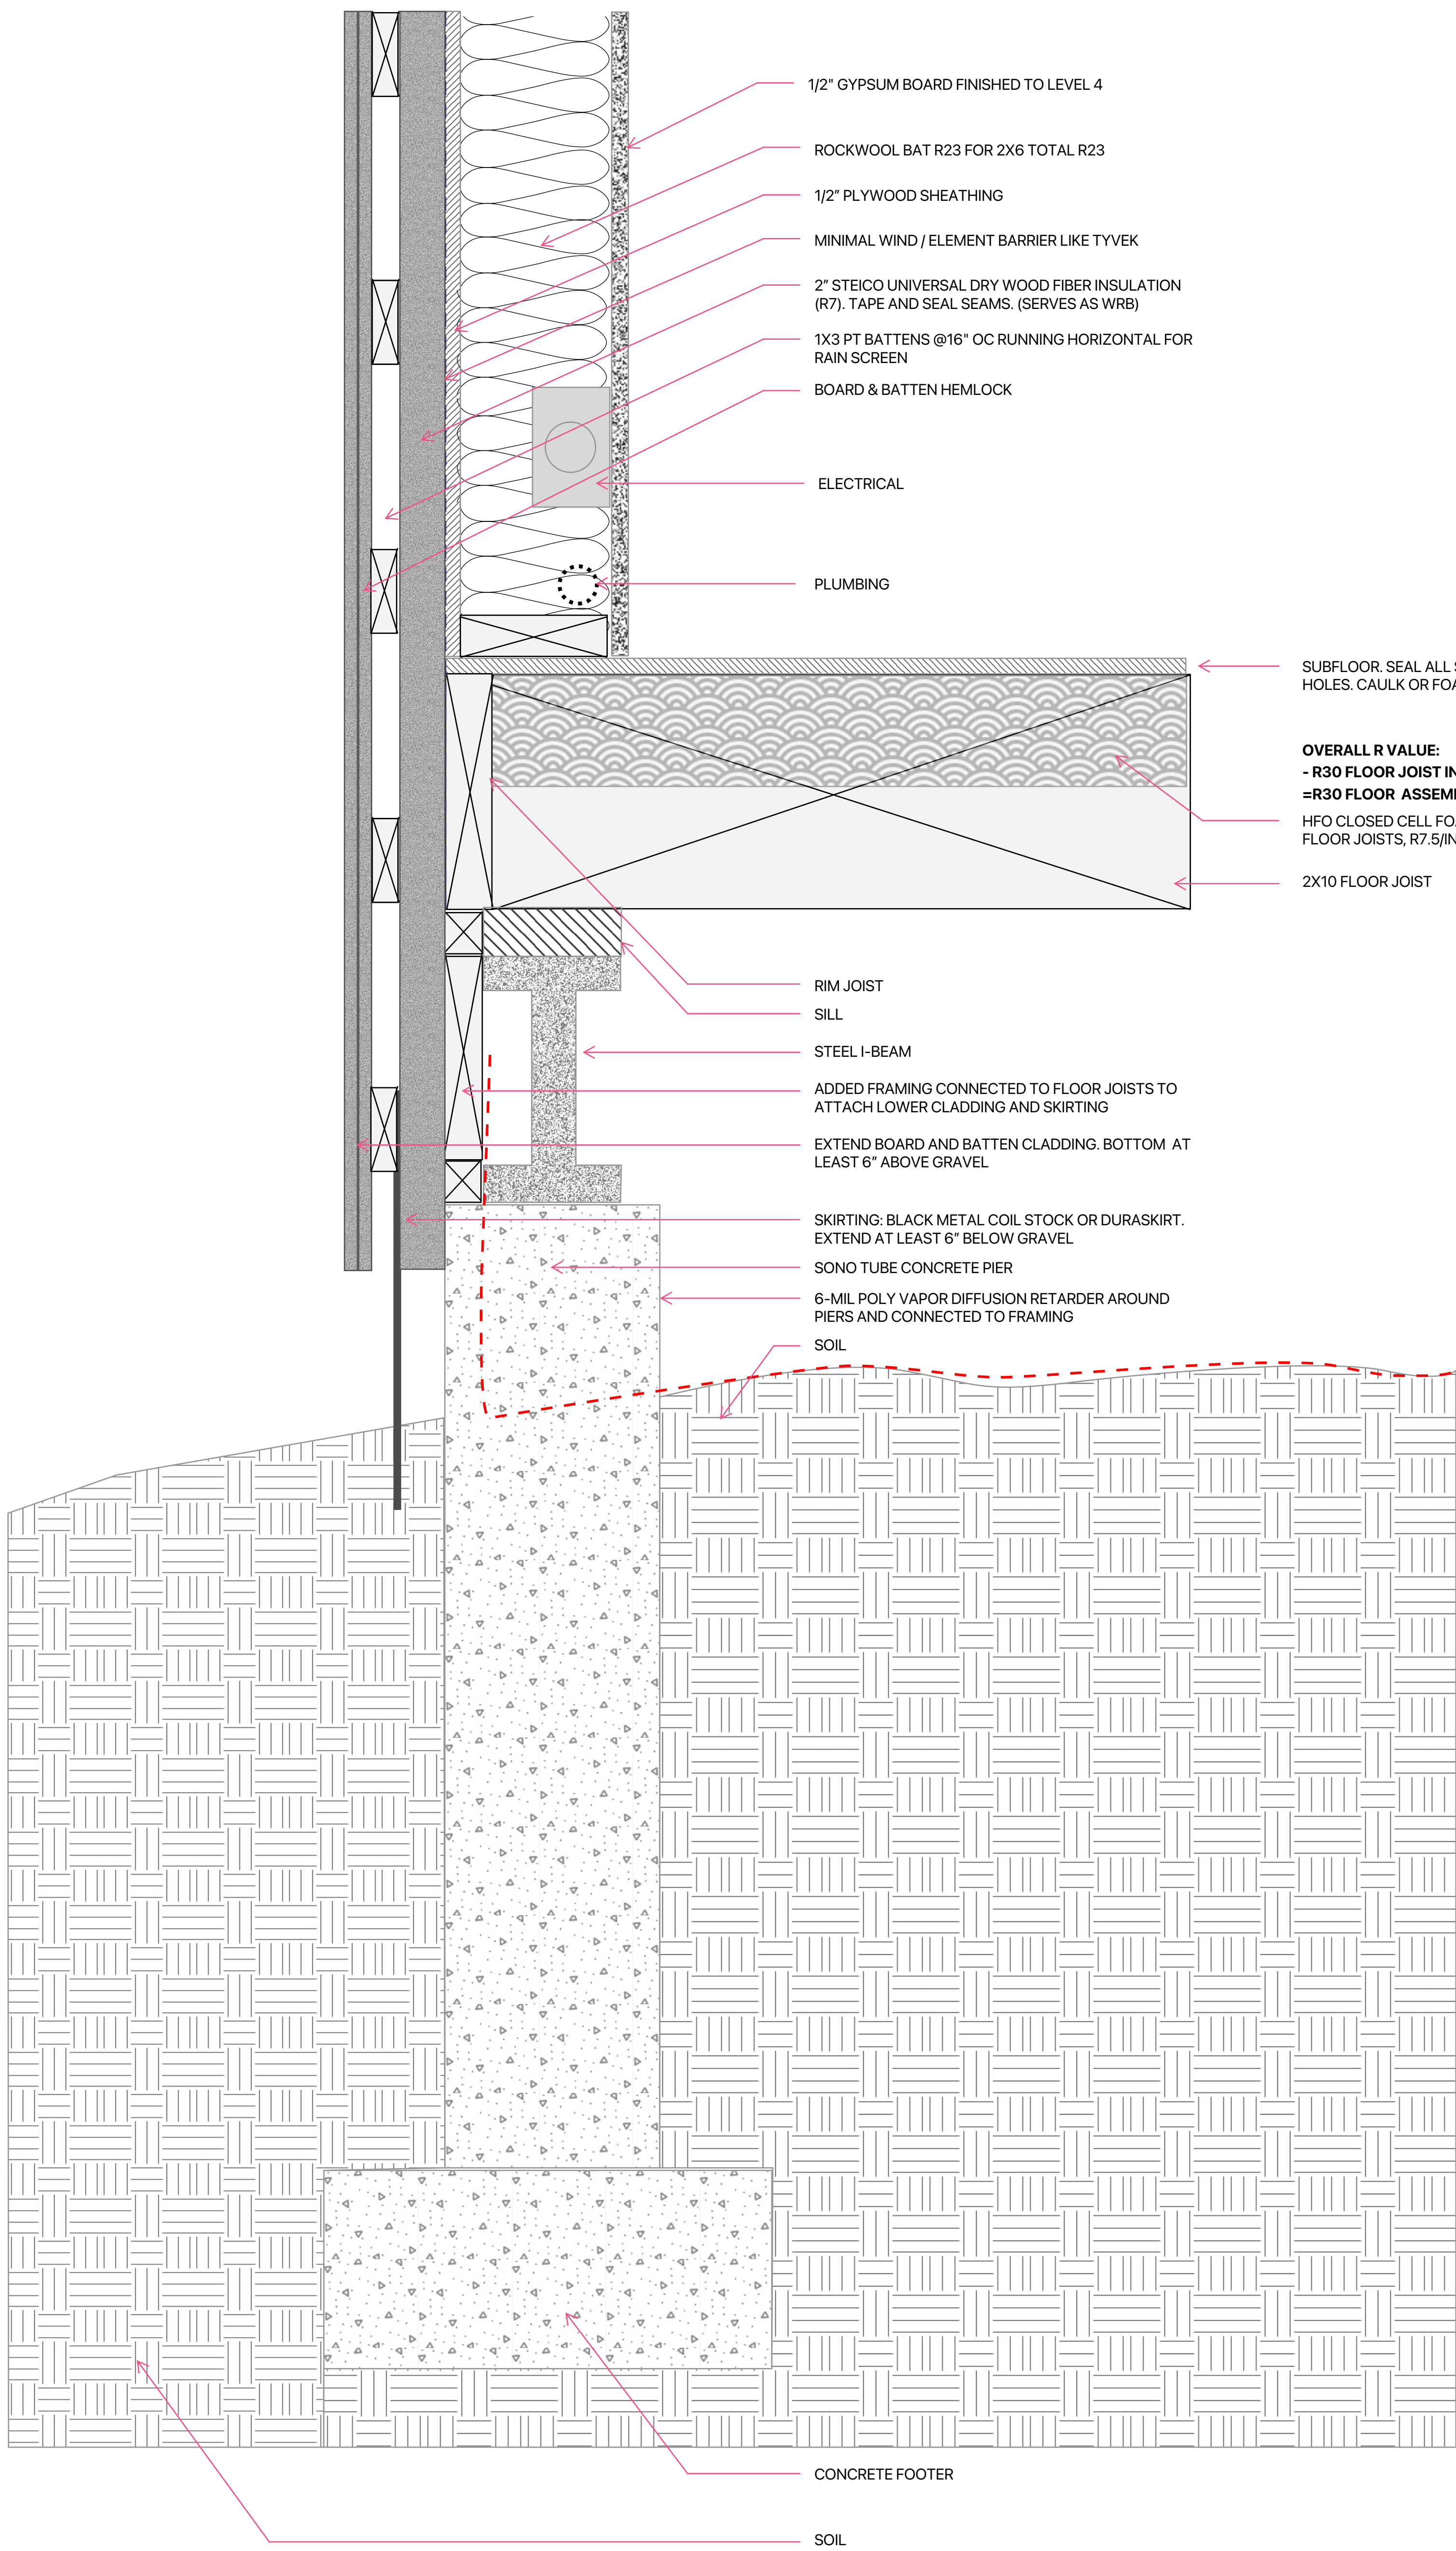

3 Wall (overhead view)

