


Owner's Unit floor# 1

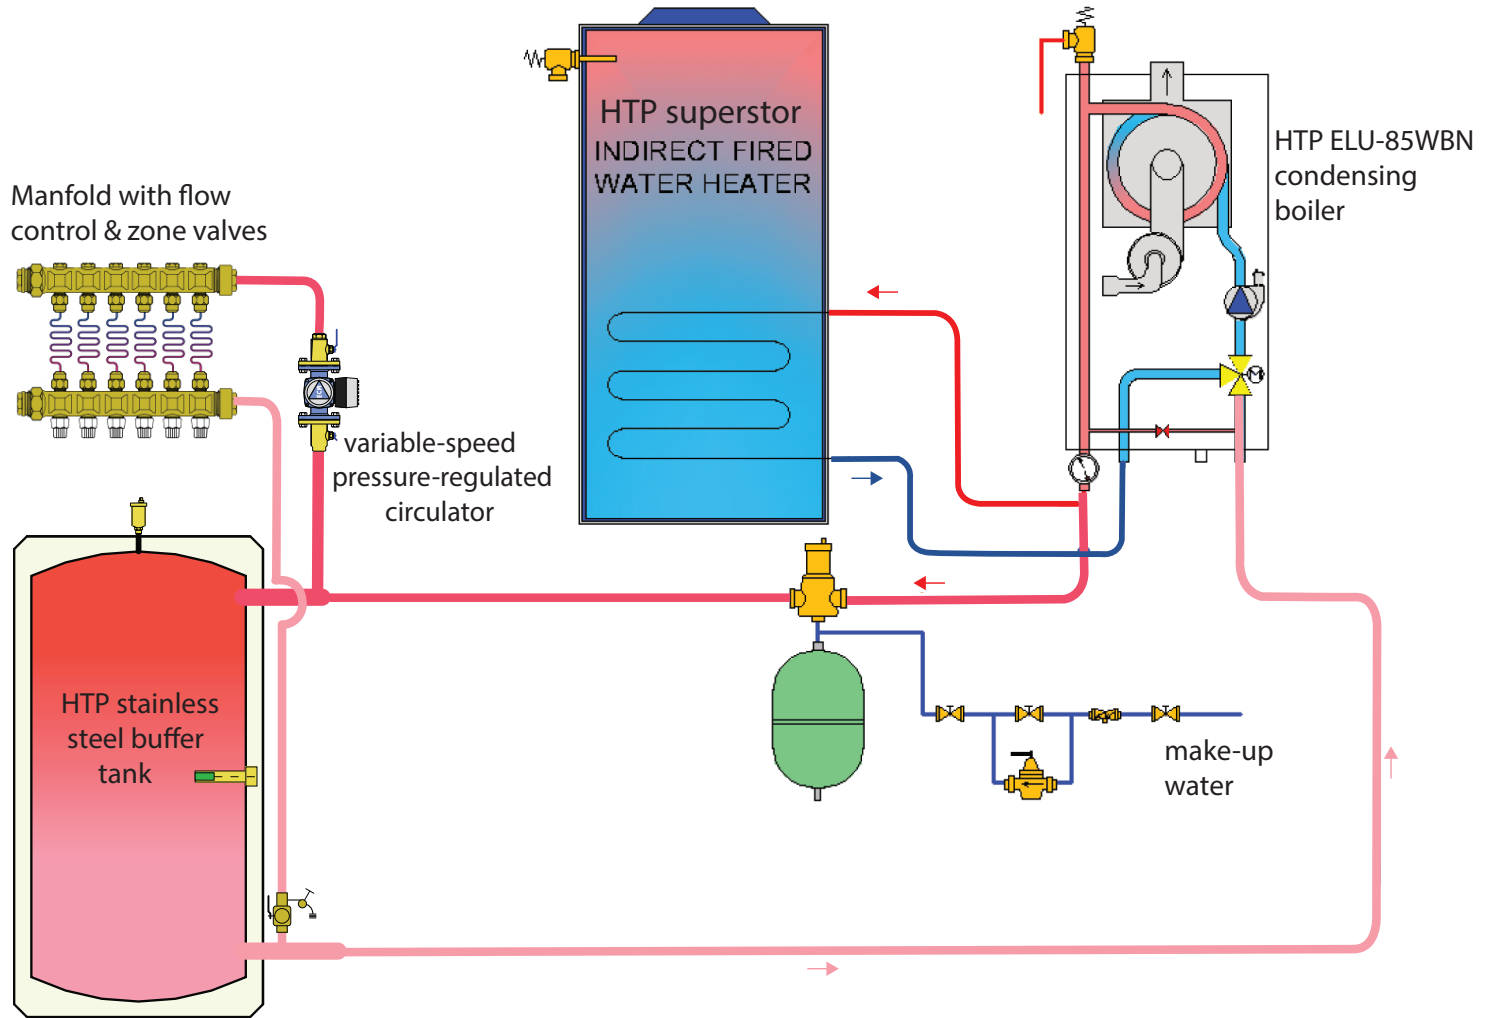

Tenant's Unit floor# 2

