

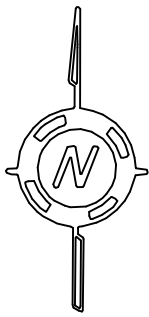


LOT COVERAGE

LOT AREA 33541.2 SQ. FT.
 EXISTING BUILDING AREA 240 SQ.FT.
 PROPOSED BUILDING AREA 384 SQ. FT.
 624/33541 = .02% LOT COVERAGE

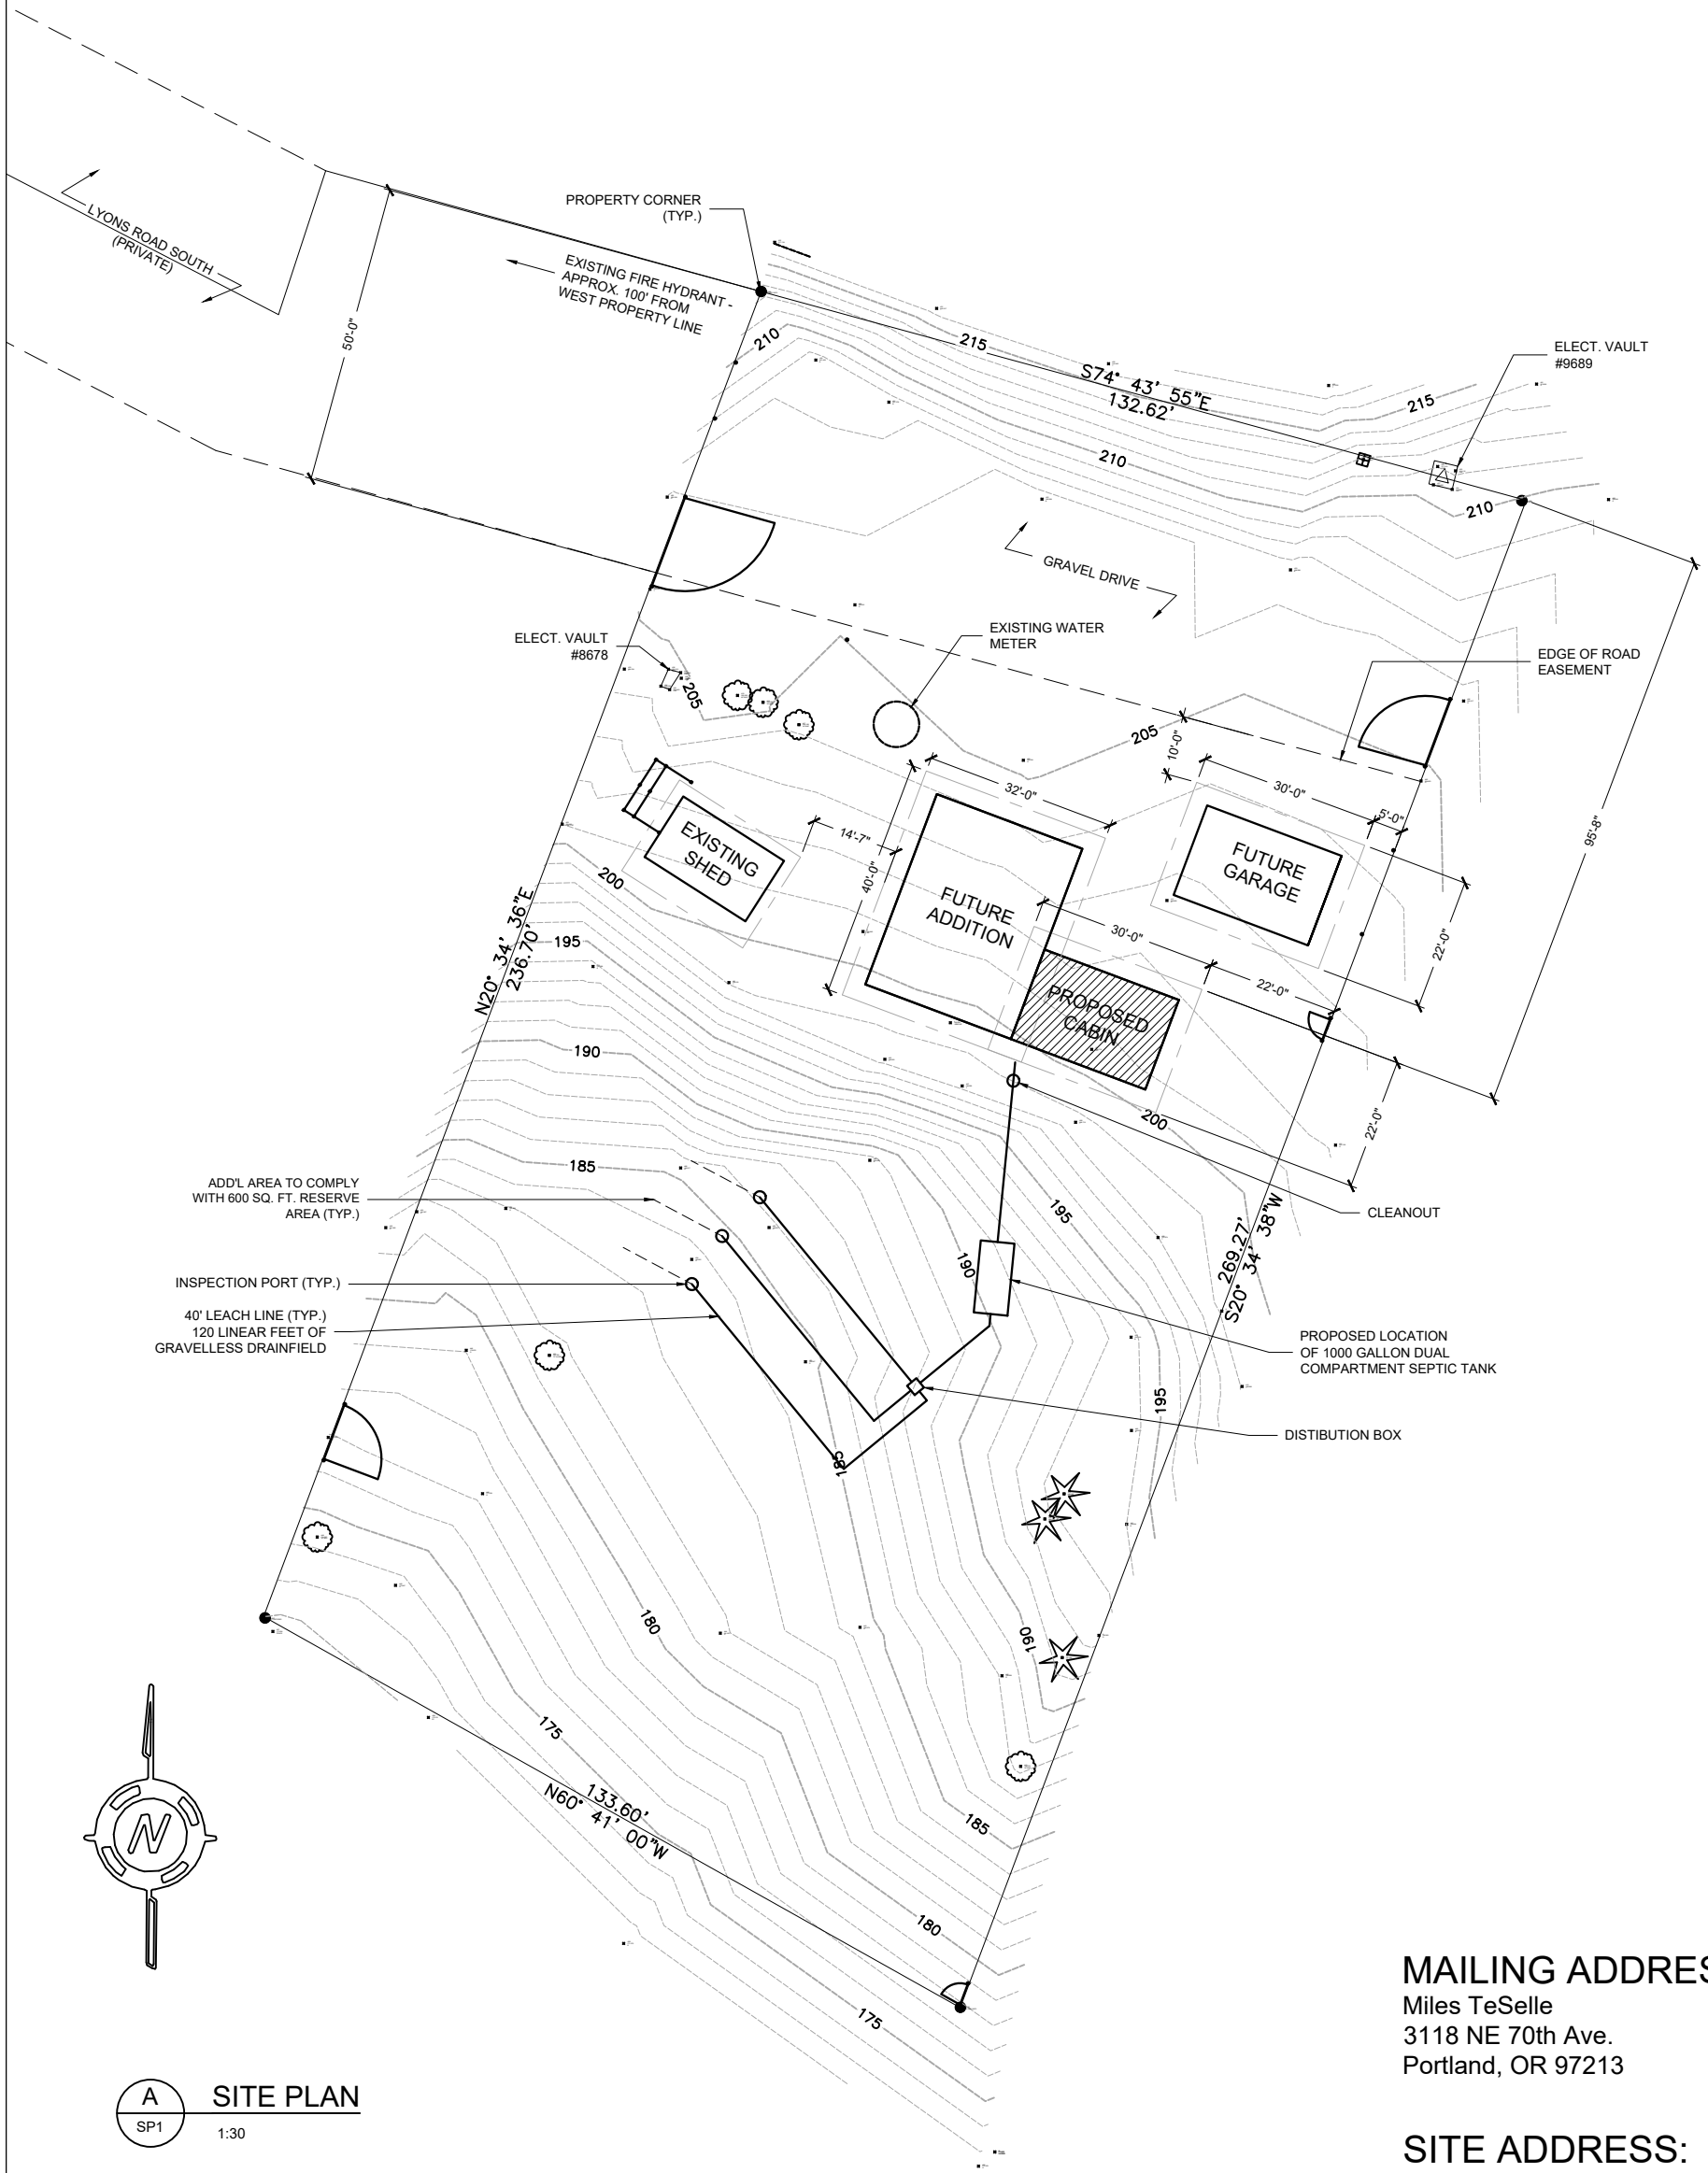

A SITE PLAN
 SP1 1:30

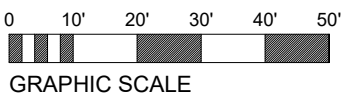

MAILING ADDRESS:
 Miles TeSelle
 3118 NE 70th Ave.
 Portland, OR 97213

SITE ADDRESS:
 132 Lyons Road South
 Home Valley, WA 98648

PARCEL NUMBER:
 03082730011100